


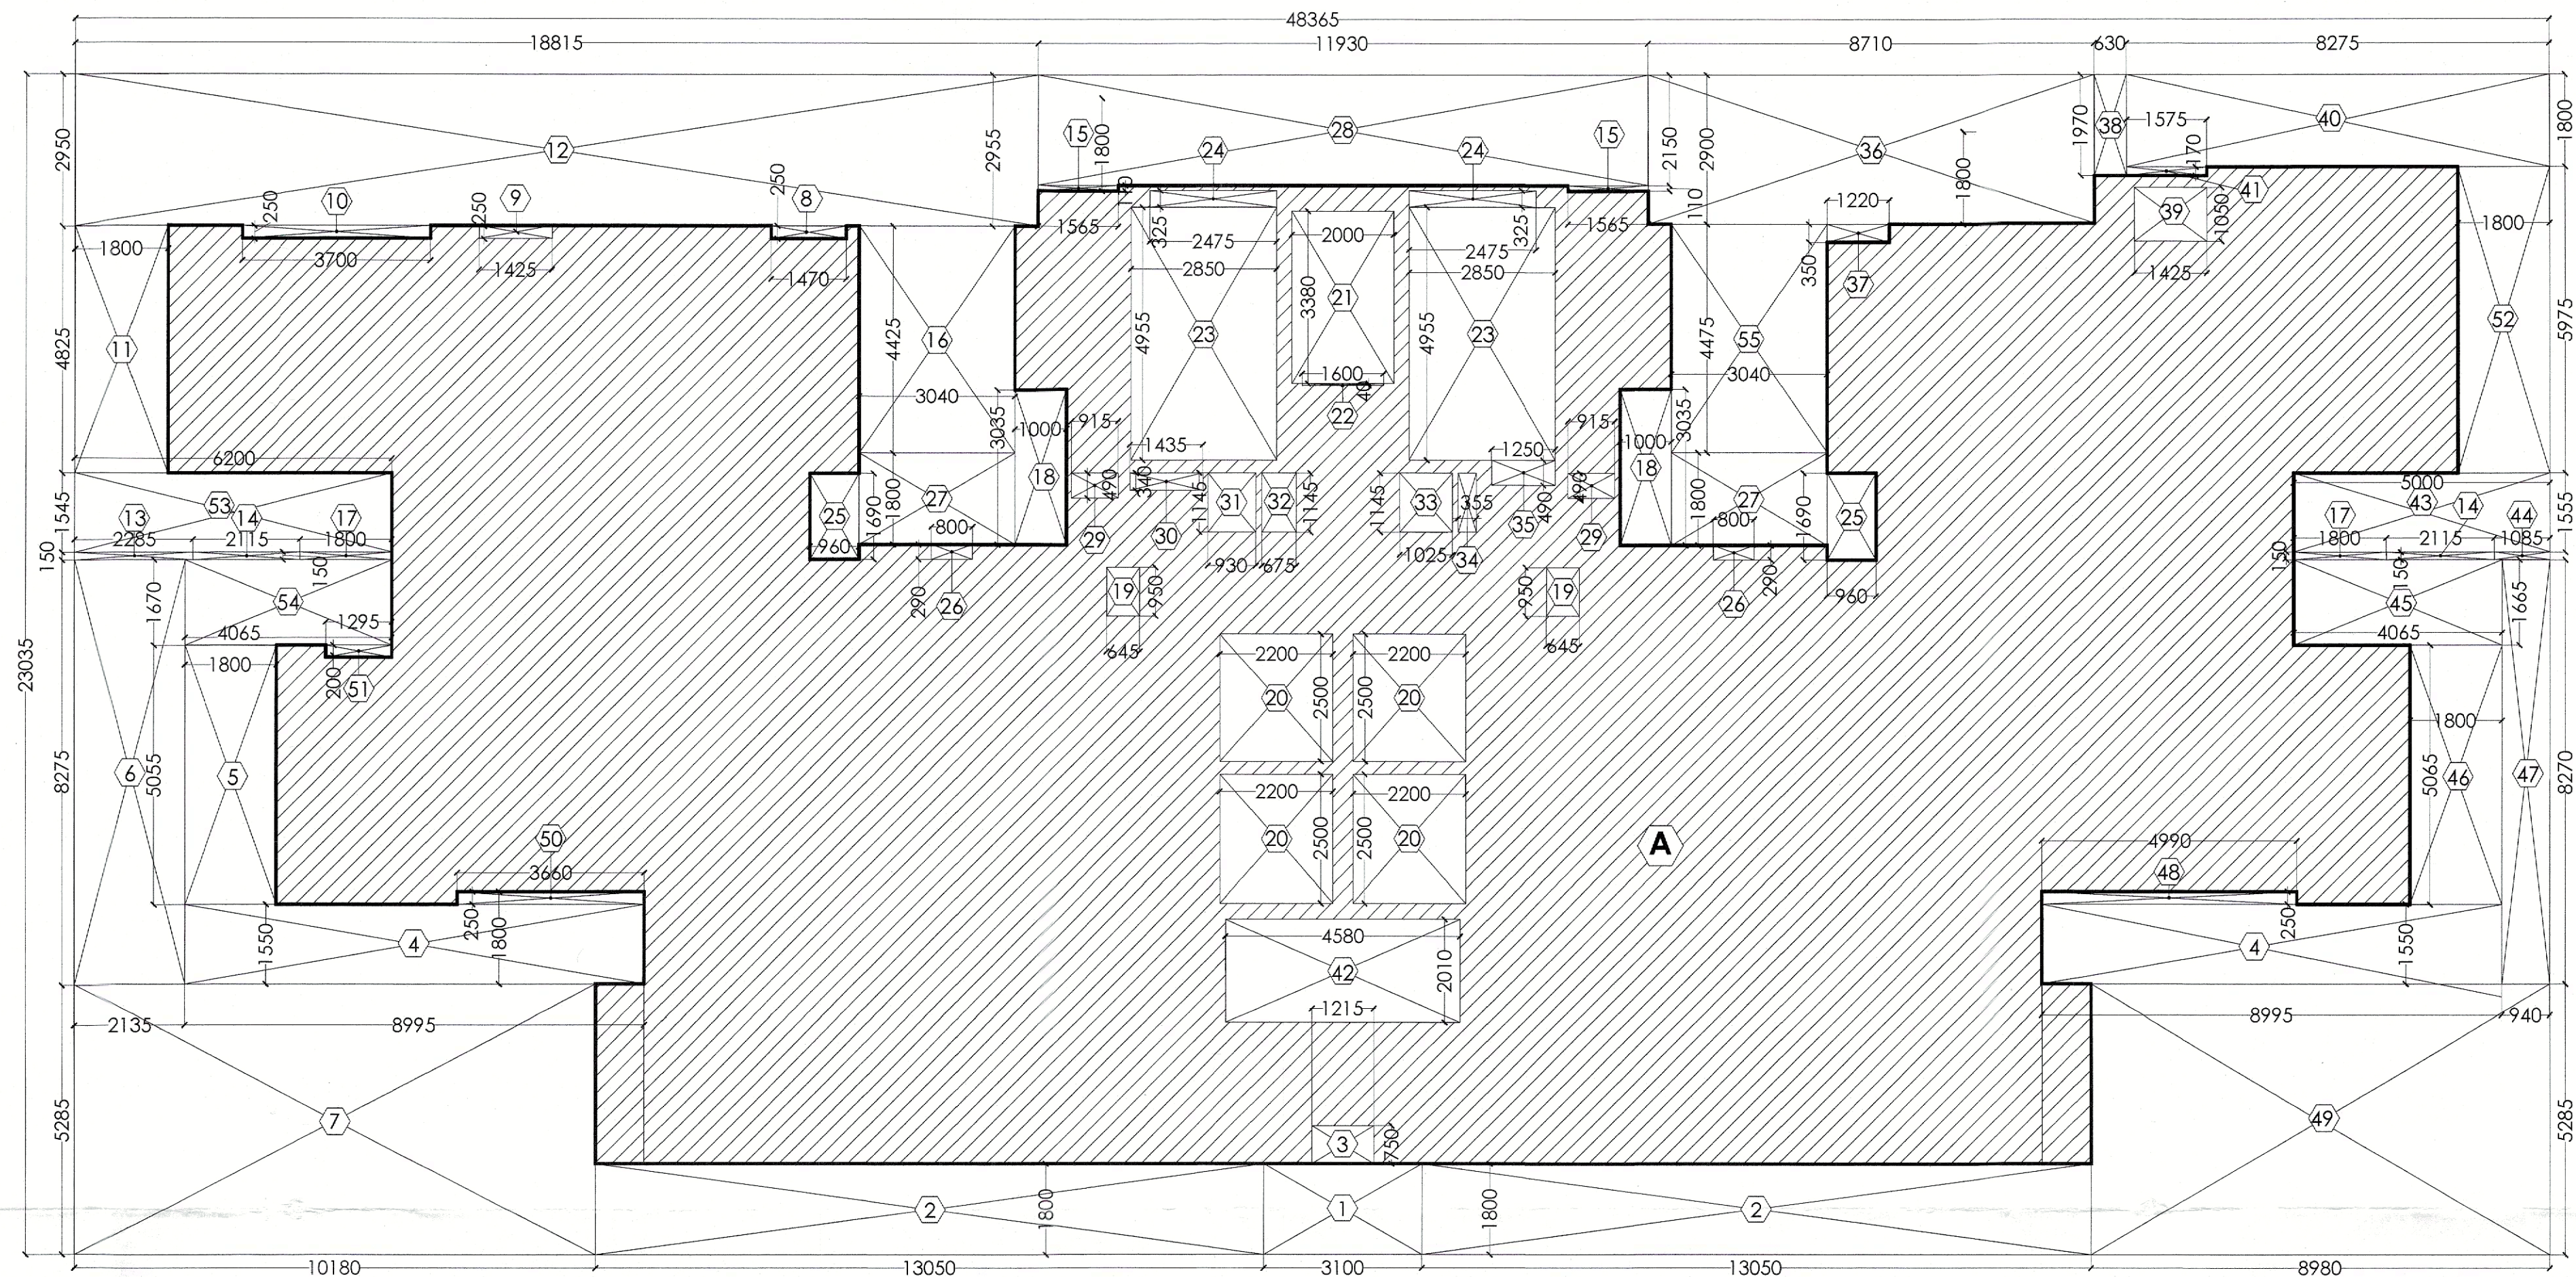


3RD FLOOR AREA DIAGRAM  
LVL+ 13650MM  
SCALE-1:100

| BLOCK-1 THIRD FLOOR FAR  |           |            |      |             |
|--------------------------|-----------|------------|------|-------------|
| S.NO.                    | WIDTH (M) | LENGTH (M) | NOS. | AREA (SQ M) |
| ADDITIONS                |           |            |      |             |
| A                        | 48.365    | 23.035     | 1    | 1114.088    |
| TOTAL ADDITIONS          |           |            |      | 1114.088    |
| SUBTRACTIONS             |           |            |      |             |
| 1                        | 3.100     | 1.800      | 1    | 5.580       |
| 2                        | 13.050    | 1.800      | 2    | 46.980      |
| 3                        | 1.215     | 0.750      | 1    | 0.911       |
| 4                        | 8.995     | 1.550      | 2    | 27.885      |
| 5                        | 1.800     | 5.055      | 1    | 9.099       |
| 6                        | 8.275     | 2.135      | 1    | 17.667      |
| 7                        | 10.190    | 5.285      | 1    | 53.801      |
| 8                        | 1.470     | 0.250      | 1    | 0.368       |
| 9                        | 1.425     | 0.250      | 1    | 0.356       |
| 10                       | 3.700     | 0.250      | 1    | 0.925       |
| 11                       | 1.800     | 4.825      | 1    | 8.685       |
| 12                       | 18.815    | 2.950      | 1    | 55.504      |
| 13                       | 2.285     | 0.150      | 1    | 0.343       |
| 14                       | 2.115     | 0.150      | 2    | 0.635       |
| 15                       | 1.565     | 0.110      | 2    | 0.344       |
| 16                       | 3.040     | 4.425      | 1    | 13.432      |
| 17                       | 1.800     | 0.150      | 2    | 0.540       |
| 18                       | 1.000     | 3.305      | 2    | 6.610       |
| 19                       | 0.645     | 0.950      | 2    | 1.226       |
| 20                       | 2.200     | 2.500      | 4    | 22.000      |
| 21                       | 2.000     | 3.380      | 1    | 6.760       |
| 22                       | 1.600     | 0.040      | 1    | 0.064       |
| 23                       | 2.850     | 4.955      | 2    | 28.244      |
| 24                       | 2.475     | 0.325      | 2    | 1.609       |
| 25                       | 0.960     | 1.690      | 2    | 3.245       |
| 26                       | 0.800     | 0.290      | 2    | 0.464       |
| 27                       | 3.040     | 1.800      | 2    | 10.944      |
| 28                       | 11.930    | 2.150      | 1    | 25.650      |
| 29                       | 0.915     | 0.490      | 2    | 0.897       |
| 30                       | 1.435     | 0.340      | 1    | 0.488       |
| 31                       | 0.930     | 1.145      | 1    | 1.065       |
| 32                       | 0.675     | 1.145      | 1    | 0.773       |
| 33                       | 1.025     | 1.145      | 1    | 1.174       |
| 34                       | 0.355     | 1.145      | 1    | 0.406       |
| 35                       | 1.250     | 0.490      | 1    | 0.613       |
| 36                       | 8.710     | 2.950      | 1    | 25.259      |
| 37                       | 1.220     | 0.350      | 1    | 0.427       |
| 38                       | 0.630     | 1.970      | 1    | 1.241       |
| 39                       | 1.425     | 1.050      | 1    | 1.496       |
| 40                       | 8.275     | 1.800      | 1    | 14.895      |
| 41                       | 1.575     | 0.170      | 1    | 0.268       |
| 42                       | 4.380     | 2.010      | 1    | 8.806       |
| 43                       | 5.000     | 1.555      | 1    | 7.775       |
| 44                       | 1.085     | 0.135      | 1    | 0.146       |
| 45                       | 4.065     | 1.665      | 1    | 6.768       |
| 46                       | 1.800     | 5.065      | 1    | 9.117       |
| 47                       | 0.940     | 8.270      | 1    | 7.774       |
| 48                       | 4.990     | 0.250      | 1    | 1.248       |
| 49                       | 8.980     | 5.285      | 1    | 47.459      |
| 50                       | 3.660     | 0.250      | 1    | 0.915       |
| 51                       | 1.295     | 0.230      | 1    | 0.299       |
| 52                       | 1.800     | 5.975      | 1    | 10.755      |
| 53                       | 6.200     | 1.545      | 1    | 9.579       |
| 54                       | 4.065     | 1.670      | 1    | 6.789       |
| 55                       | 3.040     | 4.475      | 1    | 13.604      |
| TOTAL SUBTRACTIONS       |           |            |      | 530.305     |
| TOTAL FAR ON THIRD FLOOR |           |            |      | 583.783     |

| BLOCK-1 THIRD FLOOR STAIRCASE NON FAR AREA |            |           |      |             |
|--------------------------------------------|------------|-----------|------|-------------|
| S.NO.                                      | LENGTH (L) | WIDTH (W) | NOS. | AREA (SQ M) |
| ADDITIONS                                  |            |           |      |             |
| 23.000                                     | 2.850      | 4.955     | 2    | 28.244      |
| 24.000                                     | 2.475      | 0.325     | 2    | 1.609       |
| 35.000                                     | 1.250      | 0.490     | 1    | 0.613       |
| TOTAL ADDITION OF STAIRCASE NON FAR AREA   |            |           |      | 30.466      |
| TOTAL FAR ON TYPICAL FLOOR                 |            |           |      | 583.783     |
| TOTAL STAIRCASE / NON FAR AREA             |            |           |      | 30.466      |
| TOTAL THIRD FLOOR BUA AREA                 |            |           |      | 614.247     |

NOTES:  
REFER DRAWING NO. GP-AR-201 FOR ELEVATIONS  
REFER DRAWING NO. GP-AR-301 FOR SECTIONS

DTP (HQ)  
S.T.P (HQ) S.T.P (G) S.T.P (Hr.)  
B.P.A.C. B.P.A.C. B.P.A.C.  
Consultant Architect  
ATP (HQ)  
B.M. JD.  
P.A.  
Ranjit Avtar Basu JD (HQ)

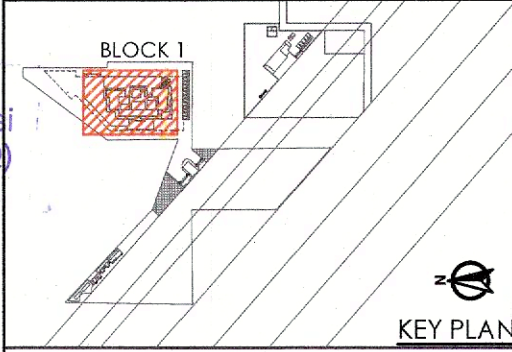

DD (HQ)  
Member  
B.P.A.C.

- NOTES:-
1. VRF System is being provided.
  2. Full DG power back up is being provided.
  3. Toilets are mechanical ventilated.
  4. All lifts shall have 100% power back-up.
  5. All electrical installations shall be as per provision of nbc.
  6. Fire-lighting/safety provisions will be as per relevant nbc provisions.
  7. Basement area shall have mechanically ventilated as per relevant code.
  8. All toilets are ventilated as per haryana building code 2017.
  9. Building has automatic sprinkler system wherever required by nbc.
  10. Building will be designed (structure) as per relevant i.s. codes for earthquake resistance.
  11. Solar panels of required capacity shall be provided on roof top as per haryana zoning norms.
  12. All handicap ramps with railing.
  13. All lifts shall have 1 hour fire rated entrance door.
  14. All fire fighting installations shall be as per provision of nbc.
  15. The rainwater harvesting system shall be provided as per central ground water auth.norms.

LANDSCAPE :  
ORACLES  
LANDSCAPE DESIGN, PLANNING & CONSERVATION  
G 98, Kalkaji, New Delhi 110 019  
+91 11 2648 1630 | +91 9560005480  
Email: sunee@oracleslandscape.in  
Web: www.oracleslandscape.in/oracles-profile.pdf

STRUCTURAL CONSULTANT :  
PERCEPTIVE IDEAS CONSULTING ENGINEERS  
C-486, GROUND FLOOR,  
C.R. PARK, NEW DELHI - 110019  
P011140455438/39 Einfo@perceptiveideas.org  
PERCEPTIVE IDEAS CONSULTING ENGINEERS PVT. LTD.

MEP:  
PARADISE CONSULTANTS  
PLOT NO. 129, POCRET-2, BASEMENT  
JASOLA VIHAR, NEW DELHI-110025  
PH : 011- 46132800, 41030619  
E-mail: mep@paradiseconsultants.com

ARCHITECTS: ARCOP  
Arcop Associates Pvt. Ltd.  
Plot: 34b, Sec-32, Gurgaon-122001  
Ph:- 26242050, 26242169

PROJECT TITLE:  
PROPOSED BUILDING PLANS OF GROUP HOUSING COLONY OVER AN AREA MEASURING 4.5875 ACRES (LICENCE NO.75 OF 2022 DATED 15.06.2022) FALLING IN THE REVENUE ESTATE OF VILLAGE, GWAL PAHARI, SECTOR-2, GWAL PAHARI, GURUGRAM BEING DEVELOPED BY KVELL INFRASTRUCTURE LLP.

ARCHITECT'S SIGNATURE  
Asha, Architect  
Council of Architects  
Registration No.: CA2200740332

CLIENT'S SIGNATURE  
KVELL INFRASTRUCTURE LLP  
Auth. Sign/Designated P.

DRAWING TITLE  
3RD FLOOR AREA DIAGRAM

Job No. Drawing No.  
RISHIKA ASHU GP-AR-TY-14  
Date Scale Revisions  
06-10-2023 1:100