



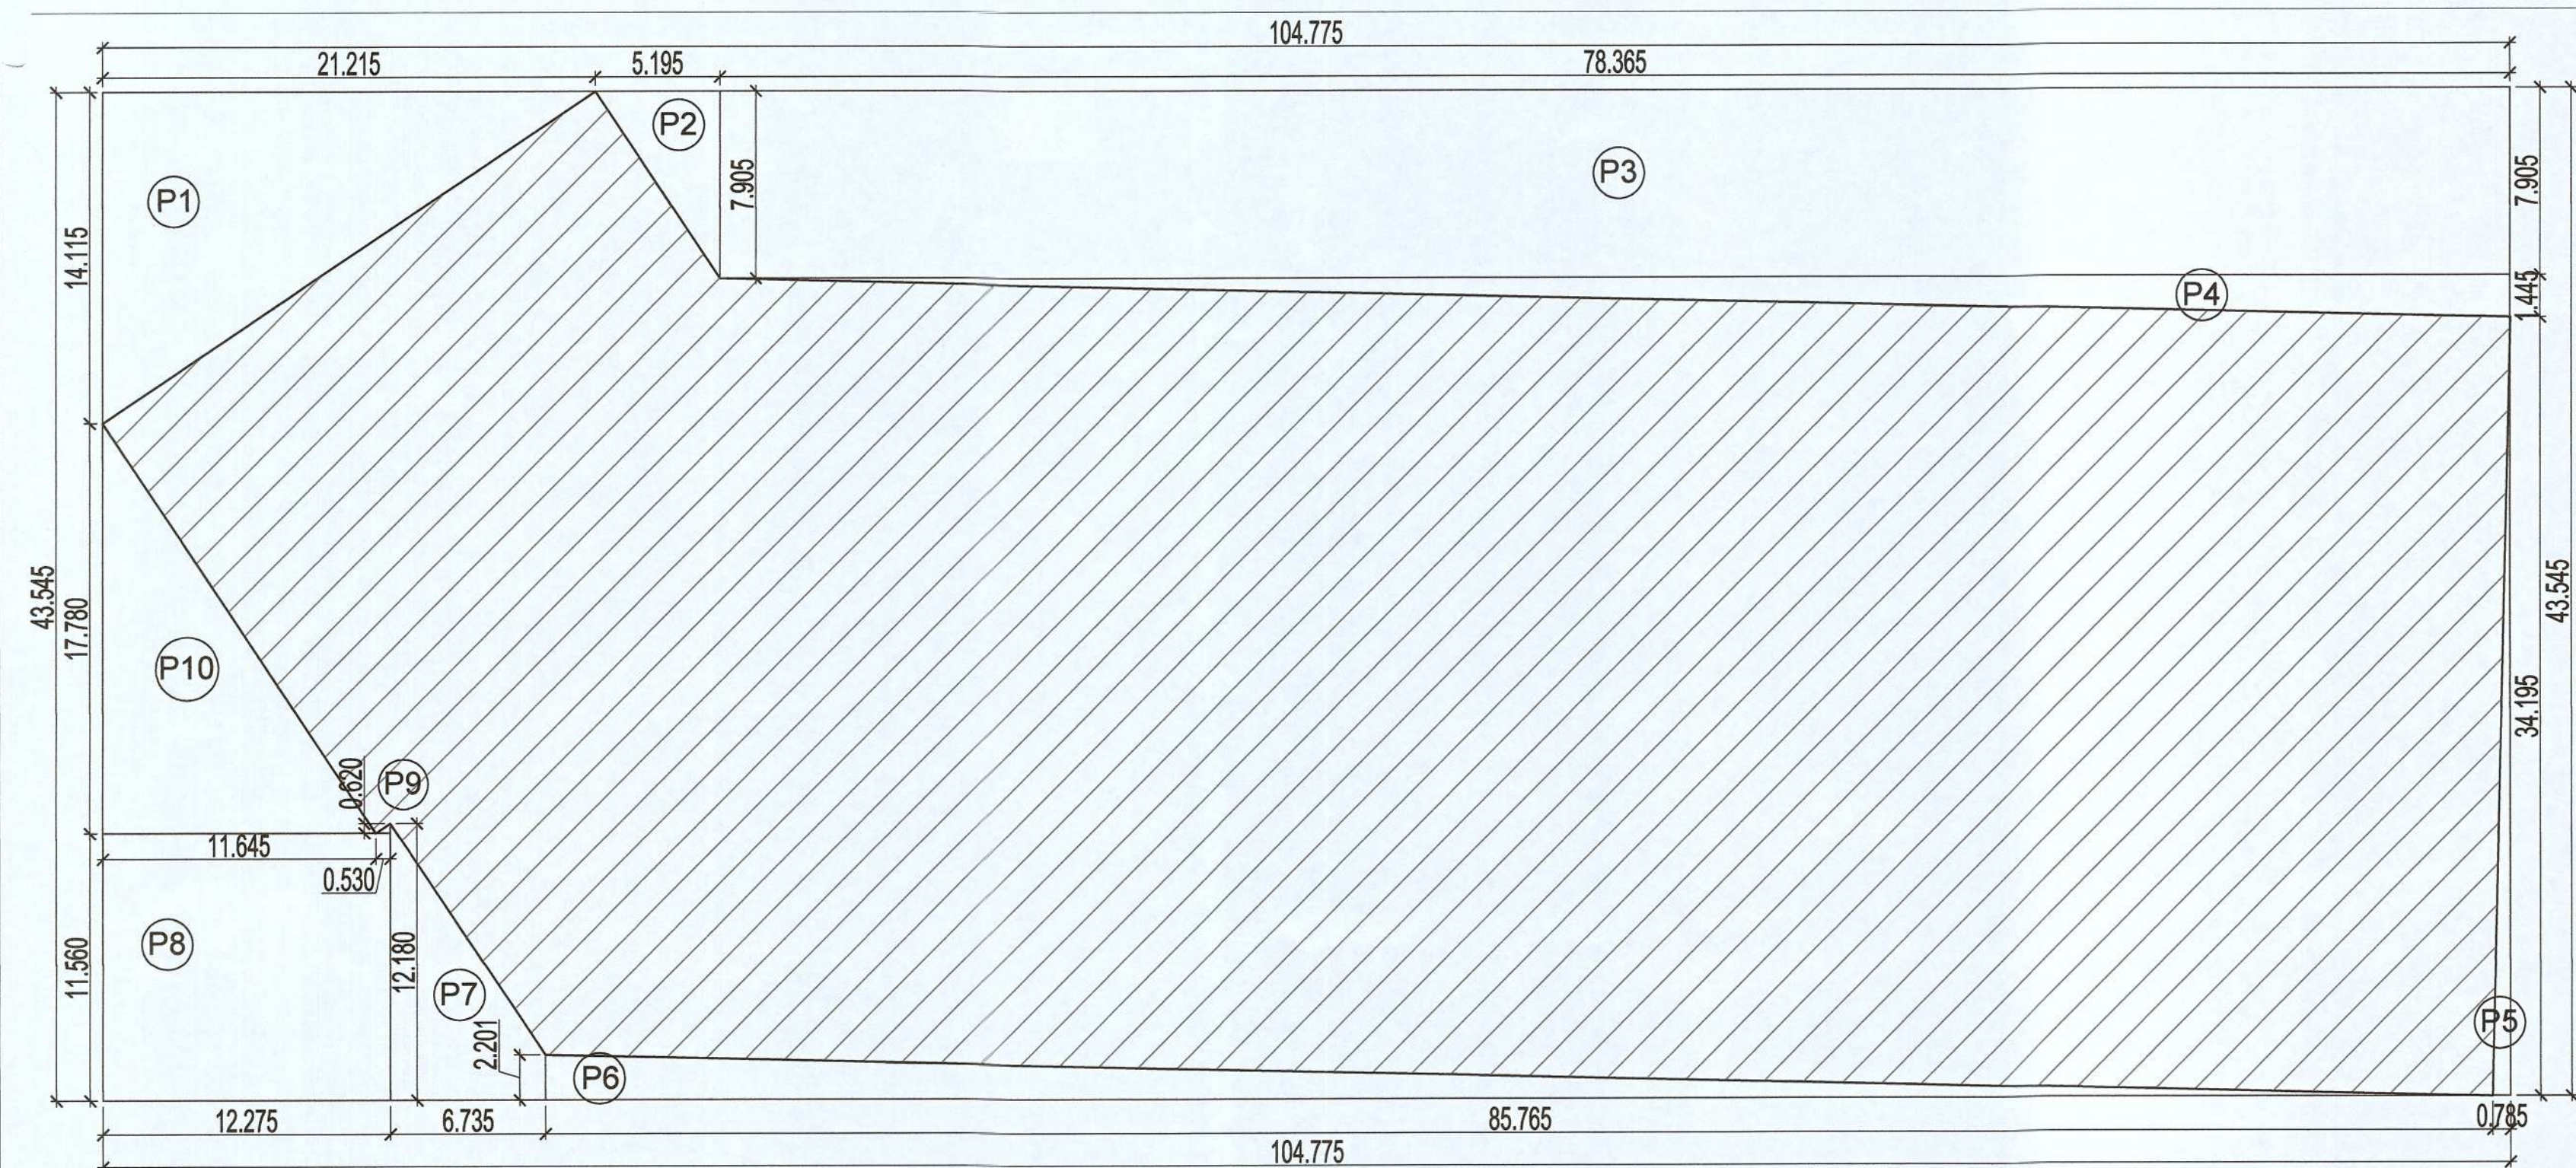


GROUND COVERAGE AREA DETAIL

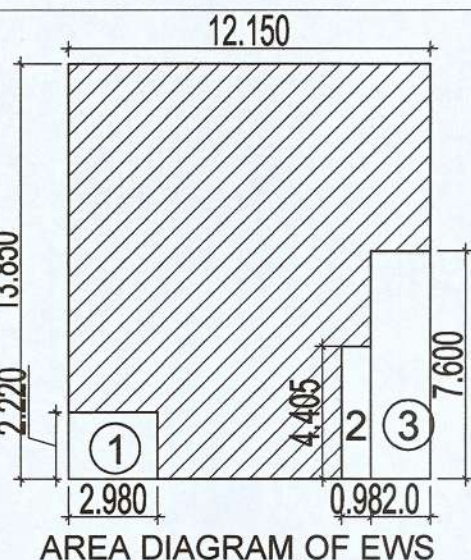

AREA DIAGRAM OF EWS


OPEN AREA PARKING DETAIL										SQM
P1	4.200	X	15.610	X	0.5	=				32.781
P2	4.2+2.63	X	0.425	X	0.5	=				1.451
P3	4.800	X	15.940	X	0.5	=				38.256
P4	2.630	X	9.695	X	1	=				25.498
P5	14.160	X	31.975	X	1	=				452.766
P6	1.060	X	25.685	X	1	=				27.226
P7	14.820	X	20.705	X	1	=				306.848
P8	17.620	X	3.145	X	0.5	=				27.707
P9	2.655	X	14.840	X	0.5	=				19.700
TOTAL										932.234
TOTAL AREA FOR OPEN PARKING										932.234
NO. OF ECS CAN PROVIDE @23 SQM/ECS										40.532
TOTAL NO.OF PARKING PROVIDED IN OPEN AREA										31.000
NOS.										

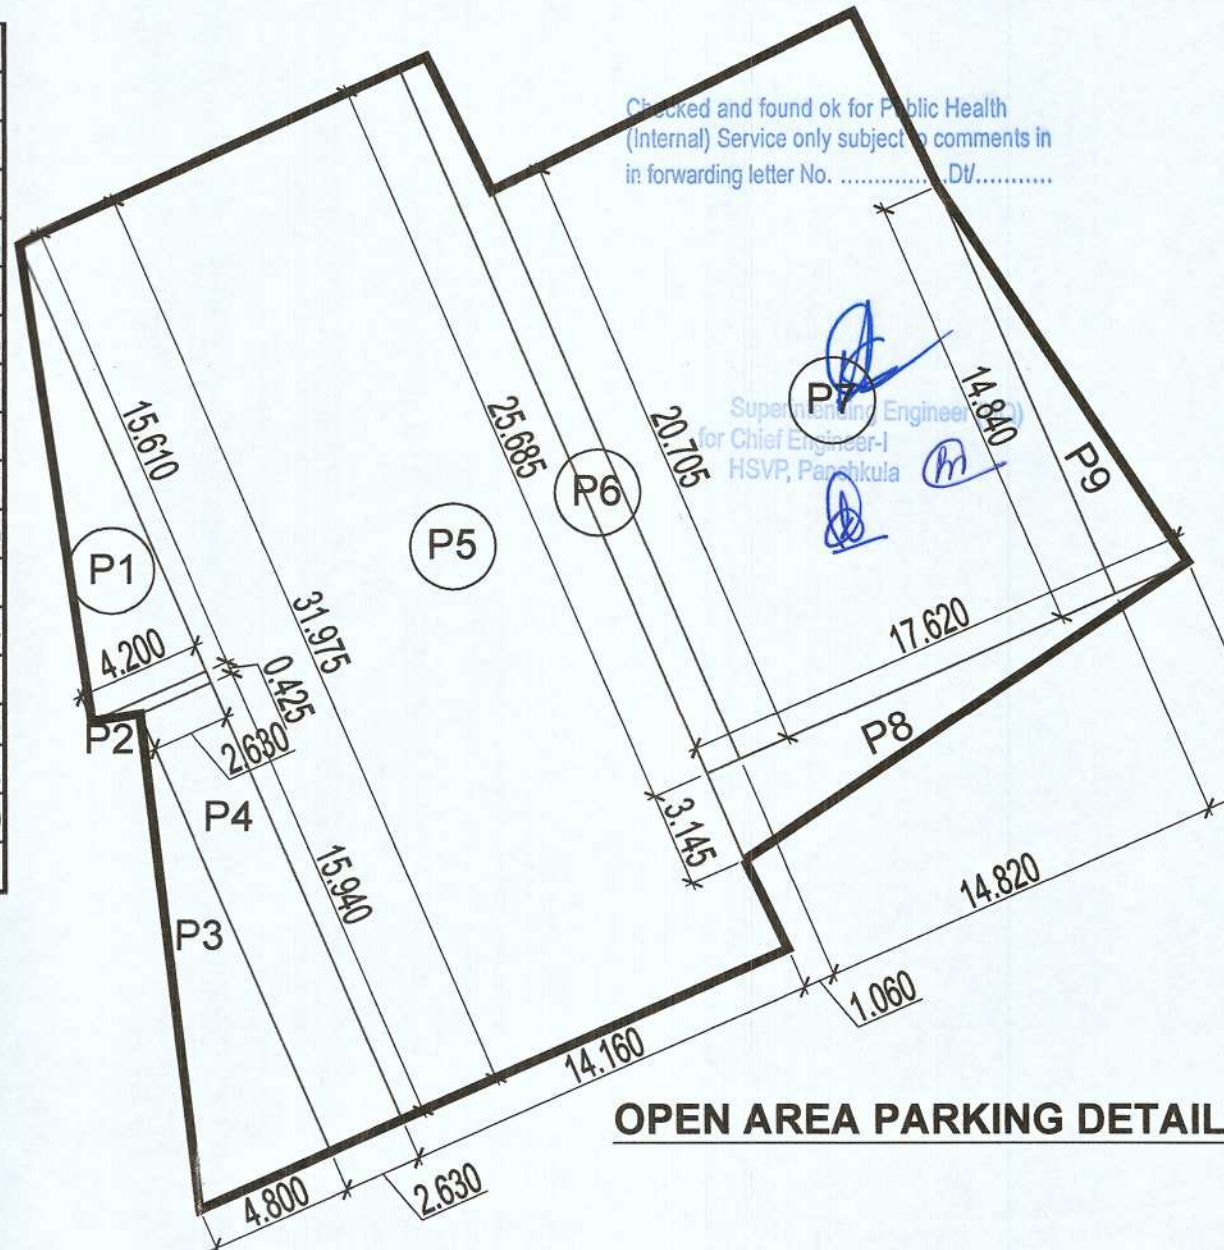

OPEN AREA PARKING DETAIL

GREEN AREA DETAIL										SQM
G1	2.210	X	5.95+6.5	X	1	=				13.757
G2	3.570	X	6.500	X	1	=				23.205
G3	2.250	X	6.5+12.5	X	1	=				21.375
G4	11.040	X	12.500	X	1	=				138.000
G5	3.260	X	6.440	X	1	=				20.994
G6	3.230	X	6.940	X	1	=				22.416
G7	13.390	X	12.500	X	1	=				167.375
G8	1.300	X	12.500	X	0.5	=				8.125
G9	3.130	X	40.100	X	1	=				125.513
G10	8.010	X	0.820	X	0.5	=				3.284
G11	8.01+1.59	X	19.340	X	1	=				92.832
G12	36.430	X	4.19+5.27	X	1	=				172.314
G13	35.990	X	5.27+4.28	X	1	=				171.852
G14	PLINE			X	1	=				77.562
G15	4.530	X	34.310	X	1	=				155.424
G16	PLINE			X	1	=				84.674
G17	14.280	X	4.360	X	1	=				62.261
G18	PLINE			X	1	=				15.253
G19	PLINE			X	2	=				27.970
G20	36.080	X	4.360	X	1	=				157.309
TOTAL										1561.496

GREEN AREA DETAIL AT STILT/PARKING LEVEL-1

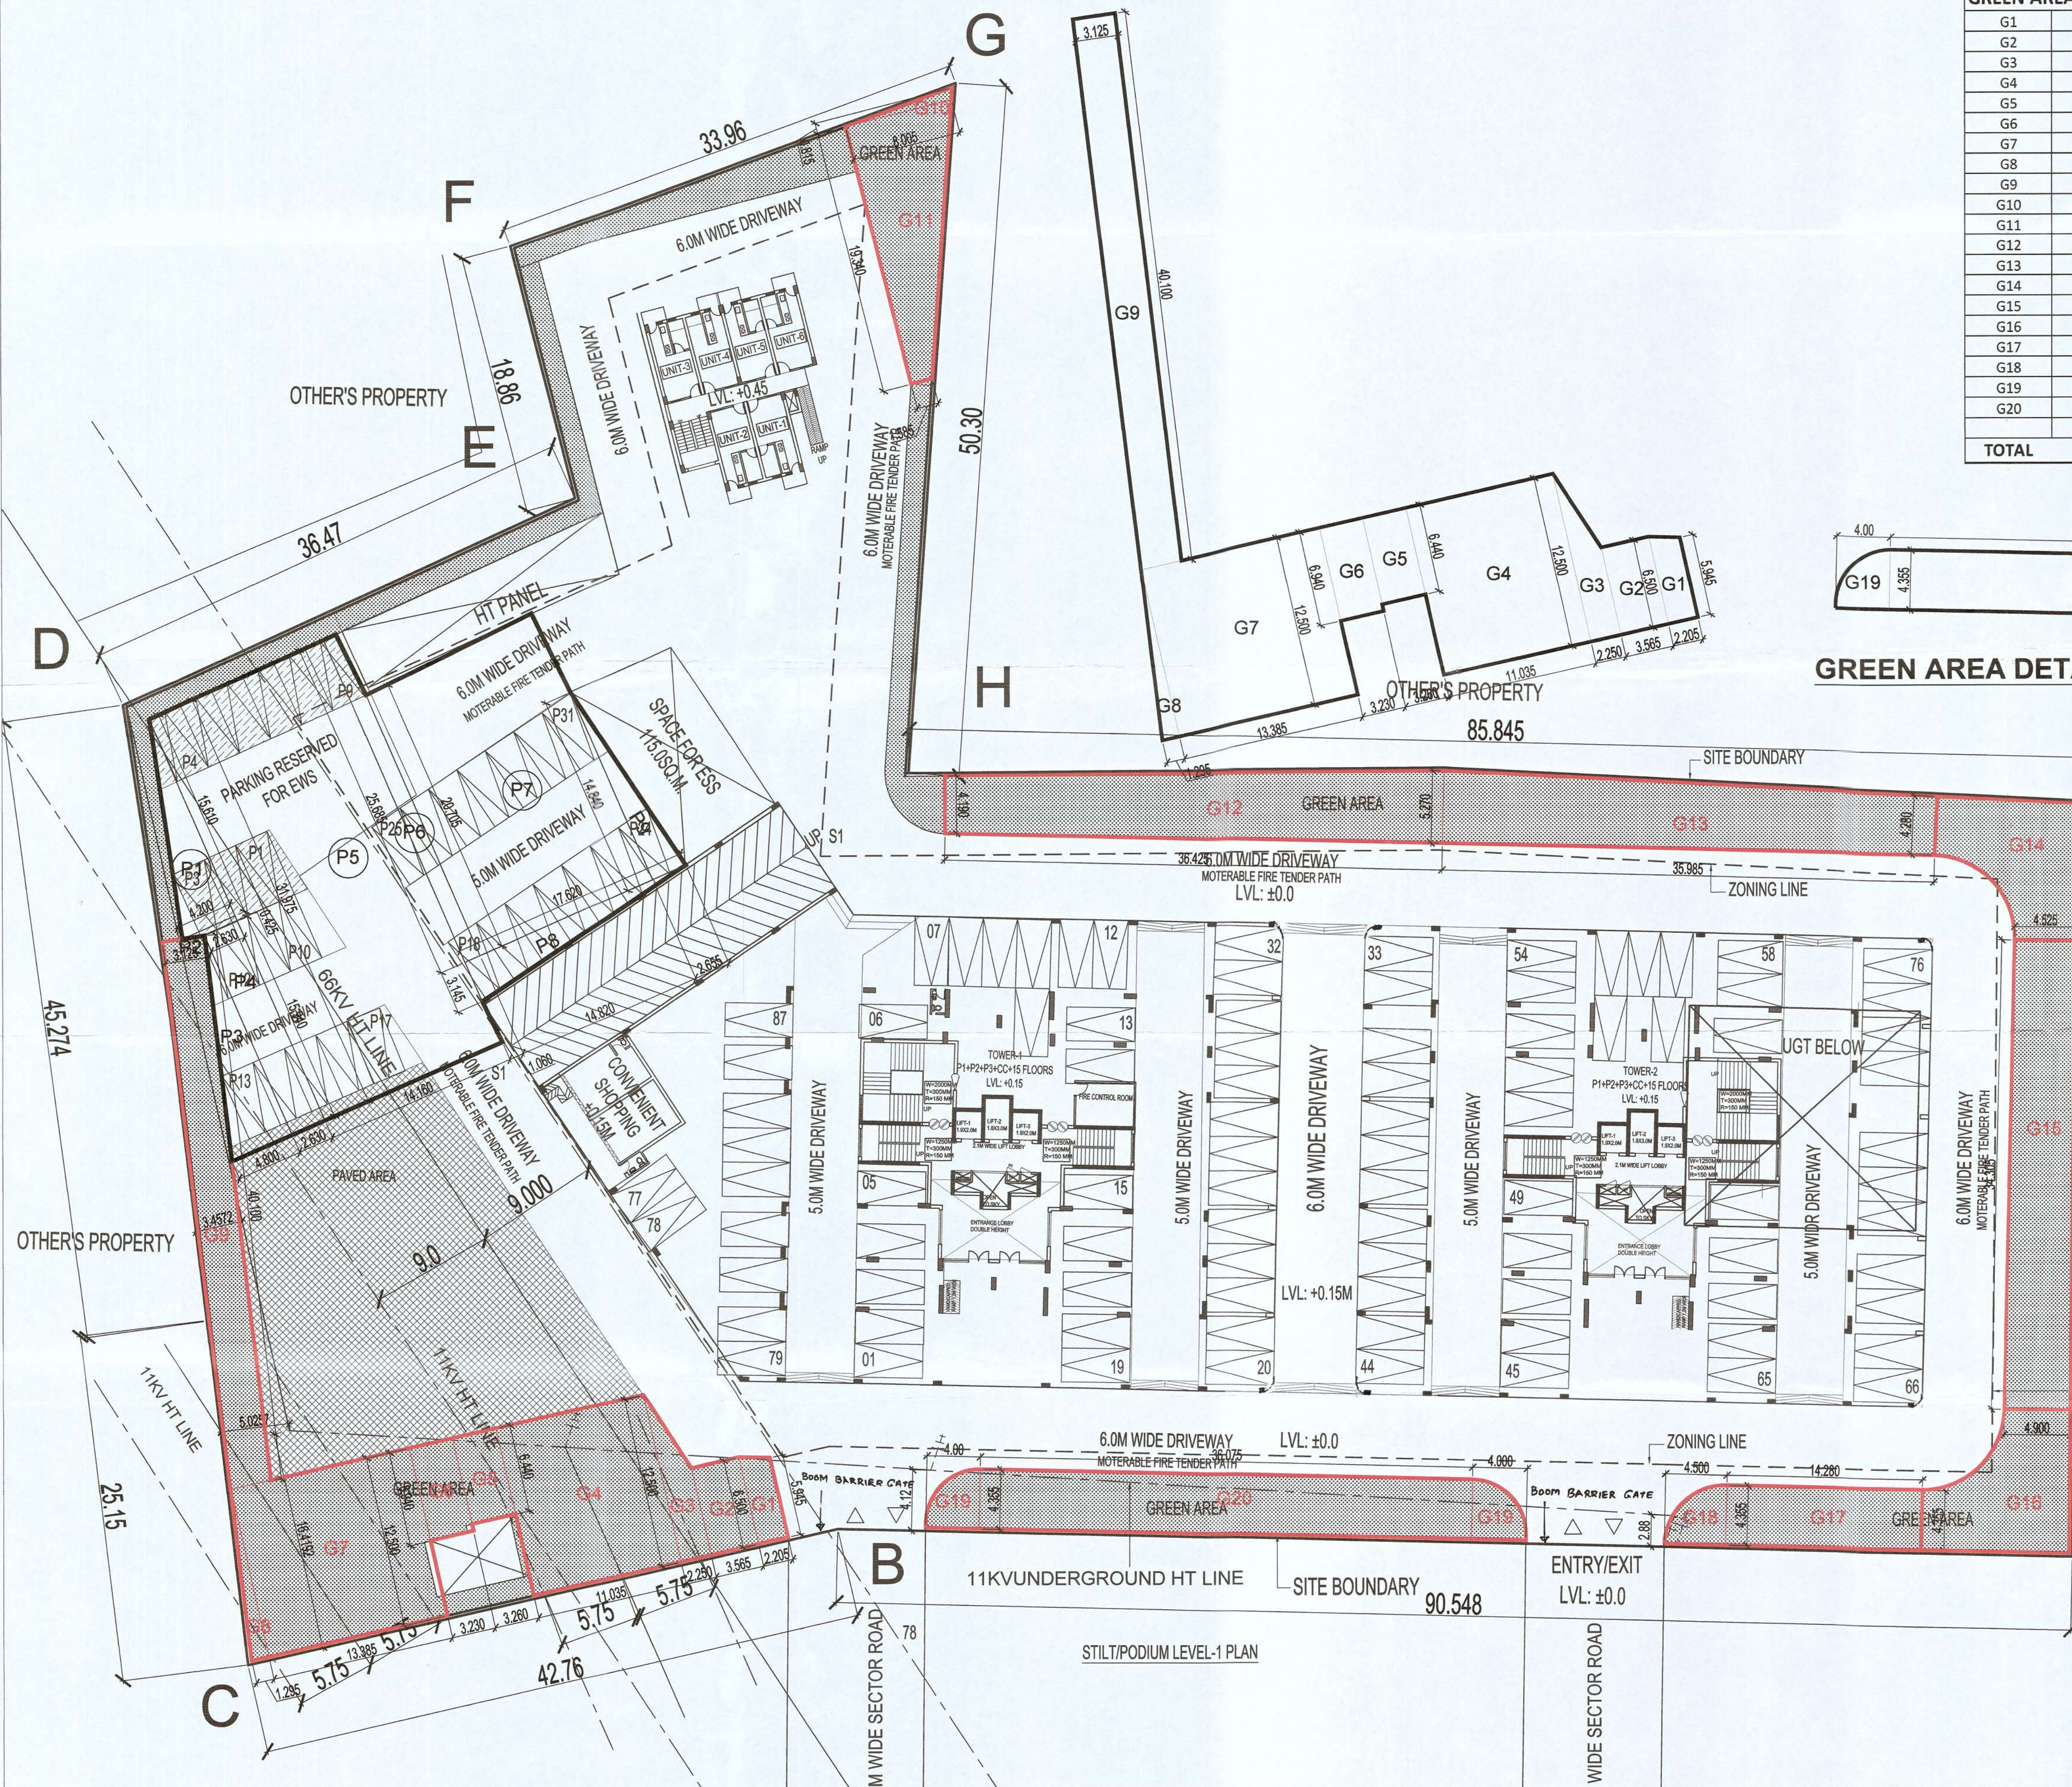

GROUND COVERAGE DETAIL										SQM
ITEM	L	X	B	X	NO.					SQ.MT.
	104.775	X	43.545	X	1	=				4562.427
TOTAL										4562.427
P1	21.215	X	14.115	X	0.5	=				149.725
P2	5.195	X	7.905	X	0.5	=				20.533
P3	78.365	X	7.905	X	1	=				619.475
P4	78.365	X	1.445	X	0.5	=				56.619
P5	0.785	X	34.195	X	0.5	=				13.422
P6	85.765	X	2.201	X	0.5	=				94.363
P7	6.735	X	12.180+2.201	X	0.5	=				48.428
P8	12.275	X	11.560	X	1	=				141.899
P9	0.530	X	0.620	X	0.5	=				0.164
P10	11.645	X	17.780	X	0.5	=				103.524
TOTAL										1248.152
GROUND COVERAGE OF ALL PODIUM LEVEL										3314.275
AREA OF EWS										
ITEM	L	X	B	X	NO.					SQ.MT.
	12.150	X	13.850	X	1	=				168.278
TOTAL										168.278
DEDUCTION										
1	2.980	X	2.200	X	1	=				6.556
2	0.980	X	4.405	X	1	=				4.317
3	2.000	X	7.600	X	1	=				15.200
TOTAL										26.073
NET AREA OF EWS										142.205
GROUND COVERAGE FOR EWS TOWER										142.205
TOTAL PROPOSED GROUND COVERAGE										3456.480
SQ.MT.										

Sanctioned to be read with this office
Memo No.:
Dated:

Architects & Structure Consultant
GIAN P. MATHUR AND ASSOCIATES (P) LTD.
C-55, East of Kailash, New Delhi-110065
T: 46595959; F: 46595912
E: info@gminda.com | W: www.gminda.com

MEP Consultant
B-50, Basement, Soami Nagar
New Delhi-110017
Tel No: 011-49848197 & 49849205
Email: info@vcconsulting.co.in

Client
M/s Summit Terracraft Pvt. Ltd.
G-3, Aditya Commercial Complex
Plot No. 7, Preet Vihar, Delhi-110092

Project Code: GH/AMEYA/22/218
Project Title: APPROVAL OF BUILDING PLAN OF GROUP HOUSING COLONY (UNDER LEFT OVER POCKET POLICY) (LICENSE NO. 77 OF 2023 DATED 11.04.2023) OVER AN AREA MEASURING 2.44687 ACRES IN SECTOR-15 II GURUGRAM BEING DEVELOPED BY SUMMIT TERRACRAFT PVT.LTD.

Drawing Title: GREEN AREA AND OPEN PARKING AREA DETAIL

Status: SUBMISSION DRAWING

OWNER'S SIGN
Summit Terracraft Private Limited
Authorized Signatory

ARCHITECT'S SIGN
GIAN P. MATHUR
ARCHITECT
B. Arch., M.A. I.I.A.
CA No. 80/5769

Date: AUG'23
Scale: 1:250
Drawing No. 07