


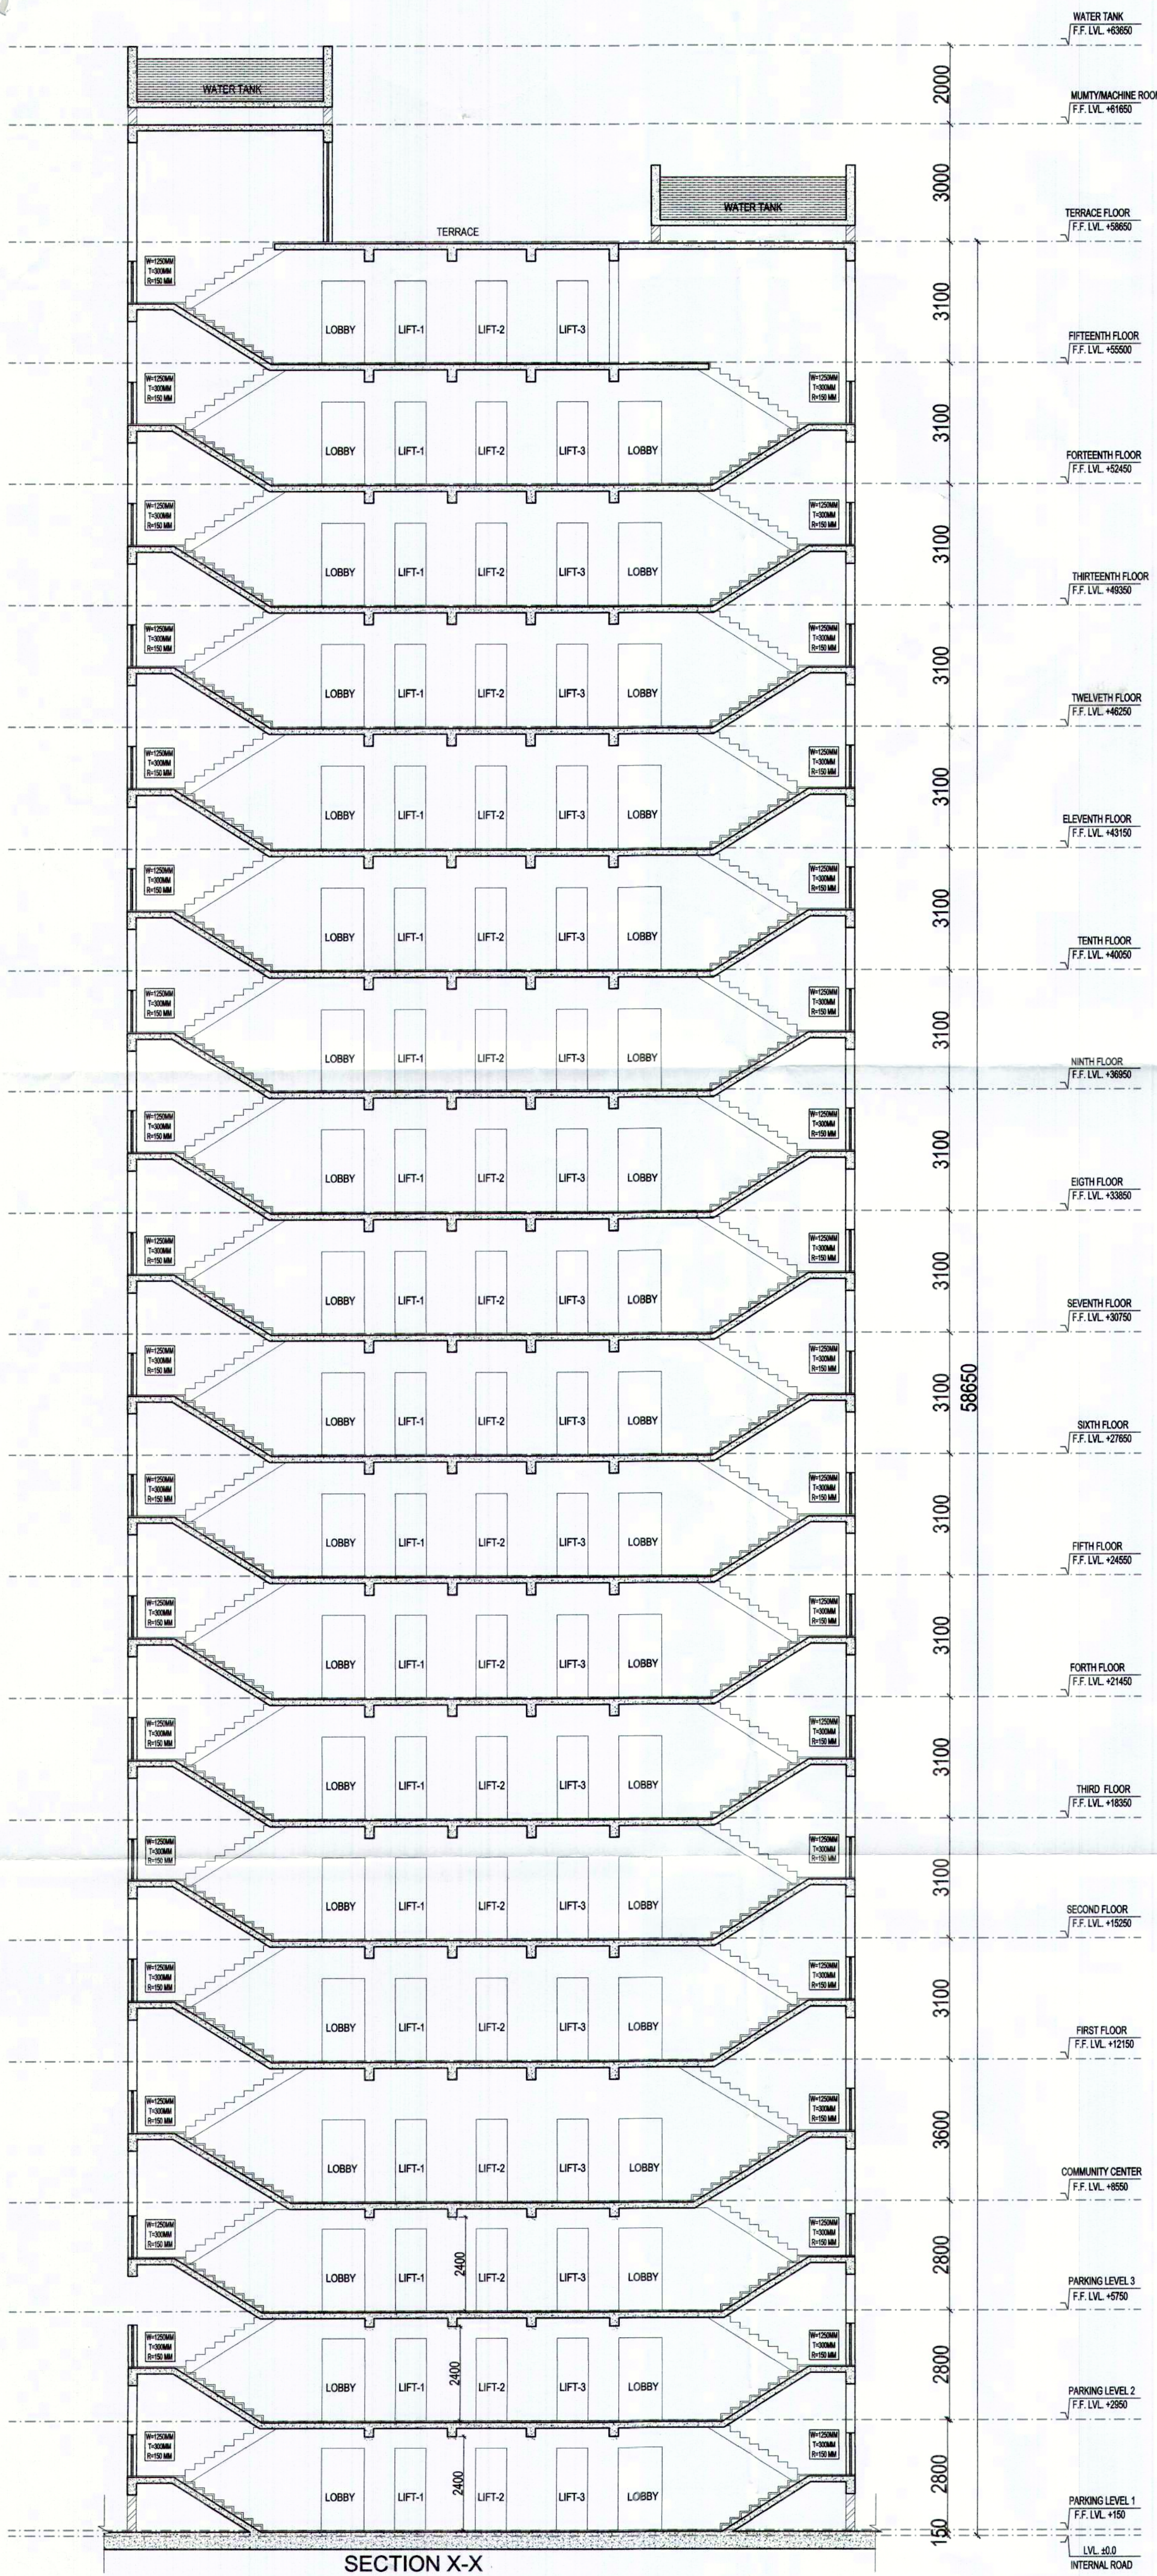

WATER TANK






















LVL. +0.0
INTERNAL ROAD

Architects & STRUCTURE CONSULTANT

gpm

GIAN P. MATHUR AND ASSOCIATES (P) LTD.
C-55, East Of Kailash, New Delhi-110055
ARCHITECTS T: 46599599 F: 46599512
& PLANNERS E: info@gpmindia.com I W: www.gpmindia.com

MEP CONSULTANT

B-50, Basement, Soami Nagar
New Delhi-110017
Tel No: 011-49848197 & 49849205
Email: info@vconsulting.co.in

Client

M/s Summit Terracraft Pvt. Ltd.
G-3 Aditya Commercial Complex
Plot No. 7, Preet Vihar, Delhi-110092

Project Code GH/AMEYA/22/218

Project Title

APPROVAL OF BUILDING PLAN OF GROUP HOUSING COLONY (UNDER LEFT OVER POCKET POLICY) (LICENSE NO. 77 OF 2023 DATED 11.04.2023) OVER AN AREA MEASURING 2.44687 ACRES IN SECTOR-15 II GURUGRAM BEING DEVELOPED BY SUMMIT TERRACRAFT PVT.LTD.

Drawing Title

SECTIONS (TOWER-1)

Status: SUBMISSION DRAWING

OWNER'S SIGN

For Summit Terracraft Private Limited

ARCHITECT'S SIGN

GIAN P. MATHUR
ARCHITECT
B. Arch., M.C.A. I.I.A.
Lic. No. 80/5769

Date: JULY 23

Scale: 1:100

Drawing No. 15