
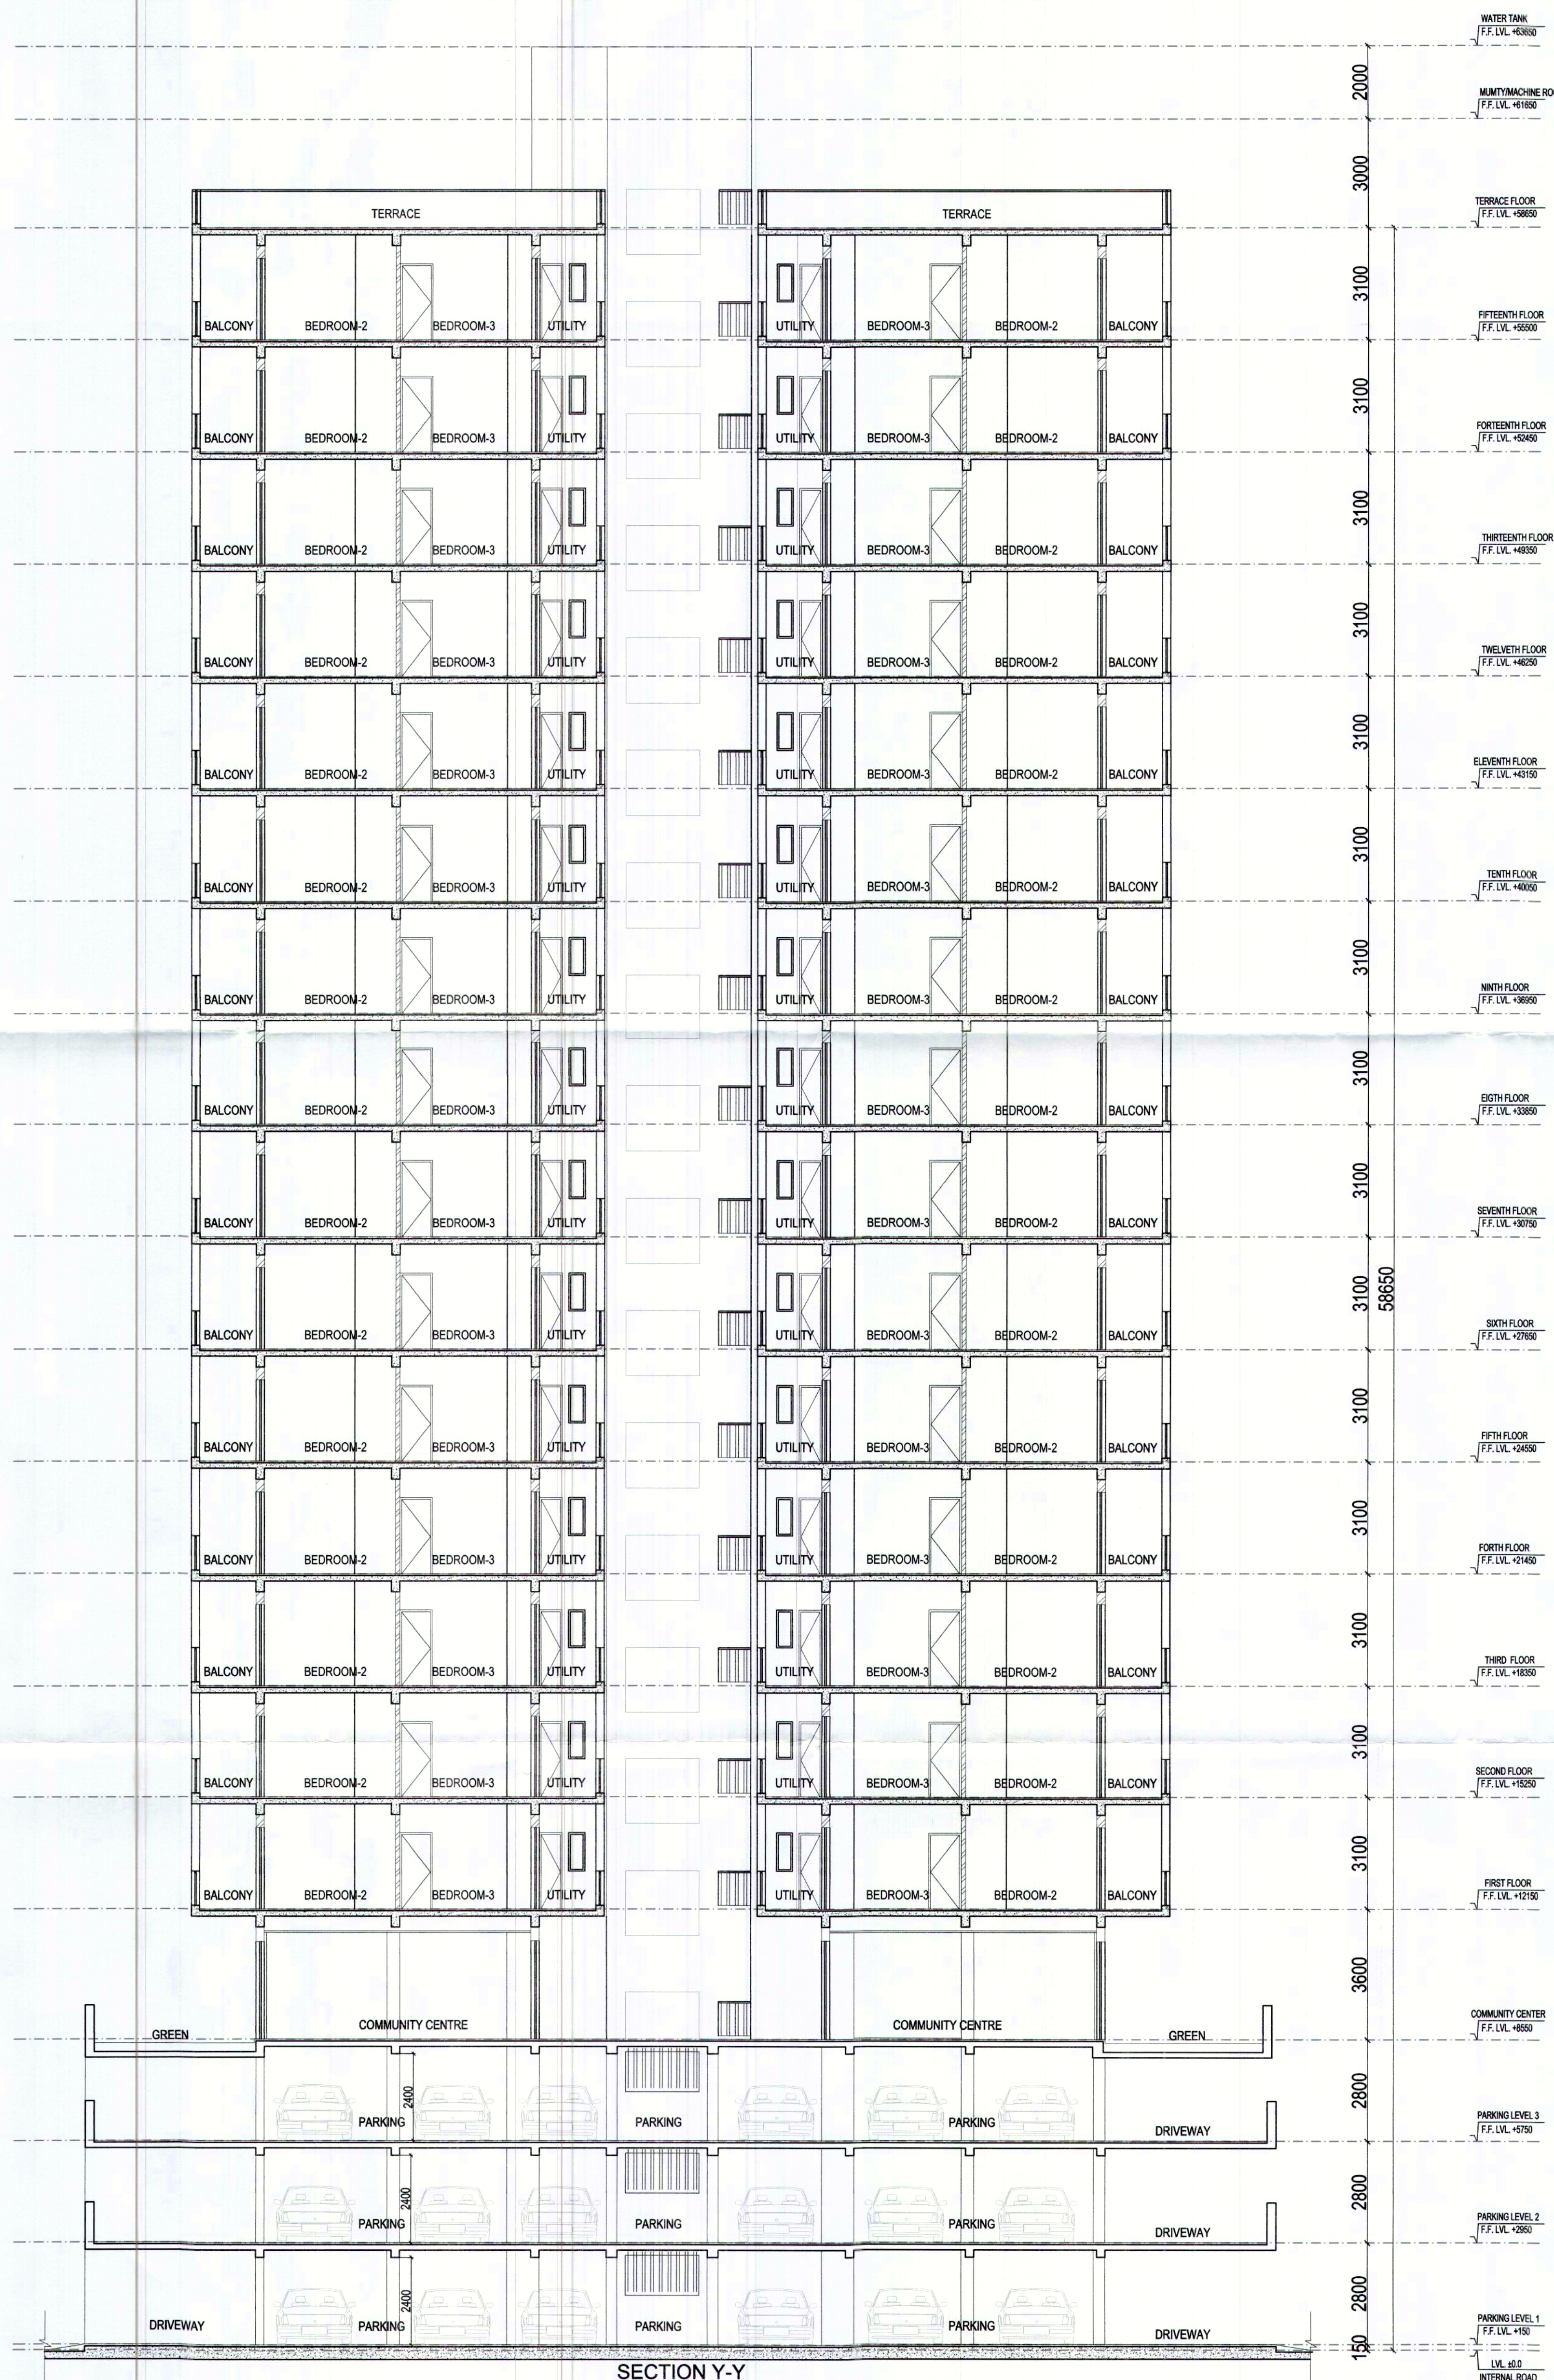


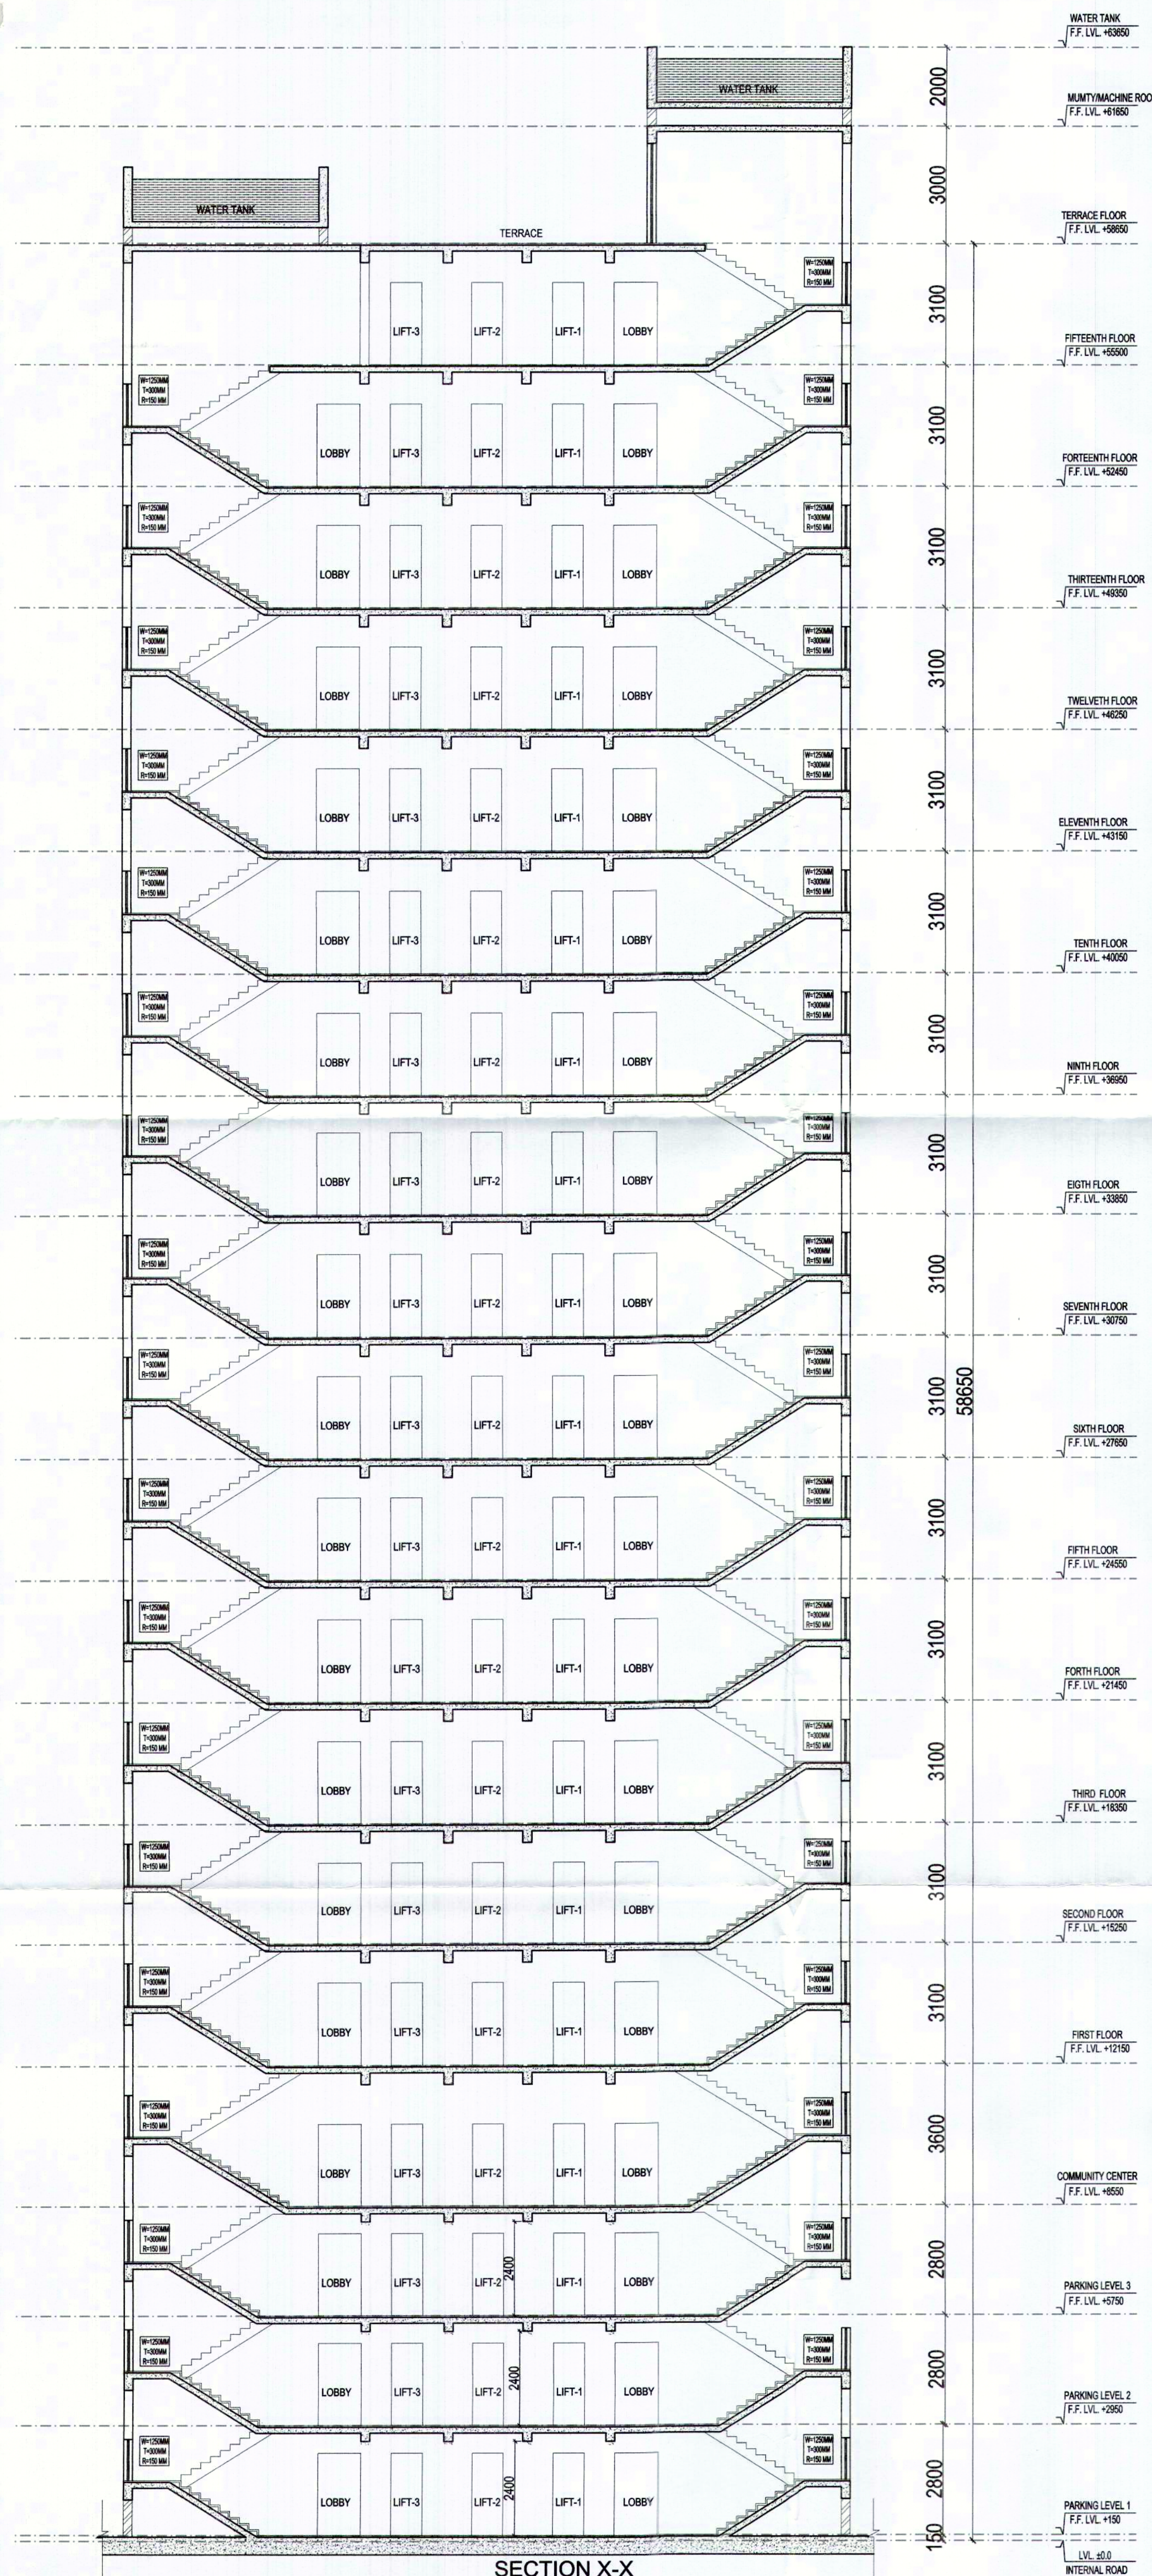

DTP (HQ) S.T.P (HQ) S.T.P (HQ) S.T.P (HQ)
 Member Secretary Member Chairman
 B.P.A.C. B.P.A.C. B.P.A.C. B.P.A.C.

Consultant Architect ATP (HQ) (Dinesh Kumar) PA (HQ)

SANCTIONED
 TO BE READ WITH THIS OFFICE
 MEMO NO. :
 DATED :

Architects & STRUCTURE CONSULTANT

GIAN P. MATHUR AND ASSOCIATES (P) LTD.
 C-55, East Of Kailash, New Delhi-110065
 T: 465995991 F: 46599512
 E: info@gpindia.com I W : www.gpindia.com

MEP CONSULTANT

B-50, Basement, Soami Nagar
 New Delhi-110017
 Tel No: 011-49848197 & 49849205
 Email: info@viconsulting.co.in

Client

M/s Summit Terracraft Pvt. Ltd.
 G-3 Aditya Commercial Complex
 Plot No. 7, Preet Vihar, Delhi-110092

Project Code GH/AMEYA/22/218

Project Title

APPROVAL OF BUILDING PLAN OF GROUP HOUSING COLONY (UNDER LEFT OVER
 POCKET POLICY) (LICENSE NO. 77 OF 2023 DATED 11.04.2023) OVER AN AREA
 MEASURING 2.44687 ACRES IN SECTOR-15 II GURUGRAM BEING DEVELOPED BY
 SUMMIT TERRACRAFT PVT.LTD.

Drawing Title

SECTIONS (TOWER-2)

Status: SUBMISSION DRAWING

OWNER'S SIGN ARCHITECT'S SIGN

For Summit Terracraft Private Limited

Authorised Signatory

GIAN P. MATHUR
 ARCHITECT
 B. Arch / M.C.A. I.I.A.
 C.No. 80/5769

Date: AUG'23 Scale: 1:100 Drawing No. 11