

1:1000 IS A "PROVISIONAL BUILDING PLAN" approved only for the purpose of inviting objections from the general public.

Consultant Architect




Already Approved (Memo No. 2P-1605/AD(RA) 2022/24270 Dated: 16.08.2022)

PROPOSED AREA

TO BE READ WITH THIS OFFICE MEMO NO. 14330/0 DATED: 22/12/23

PLUMBING LEGEND:-

SOIL PIPE
WASTE PIPE
DOMESTIC WATER SUPPLY
FLUSHING WATER SUPPLY
1000 SOIL PIPE
1000 WASTE PIPE
1500 WASTE PIPE FOR KIOSK/REST.
1500 WASTE PIPE FOR SHOP
750 VENT PIPE
2000 RAIN WATER PIPE
1500 RAIN WATER PIPE
DOMESTIC WATER SUPPLY
FLUSHING WATER SUPPLY
DOMESTIC WATER SUPPLY RISER
FLUSHING WATER SUPPLY RISER
SOFT WATER SUPPLY RISER
FLOOR TRAP
FLOOR DRAIN
URINAL TRAP
COP
CLEAN OUT PLUG
CUTOUT 150X150MM (FT.U.T.WC)
VALVE
ACCESS DOOR

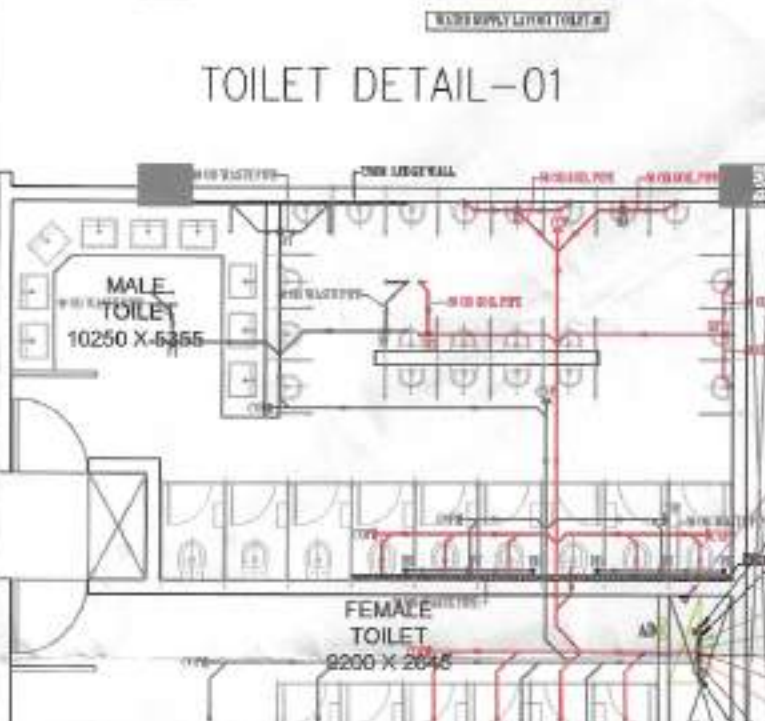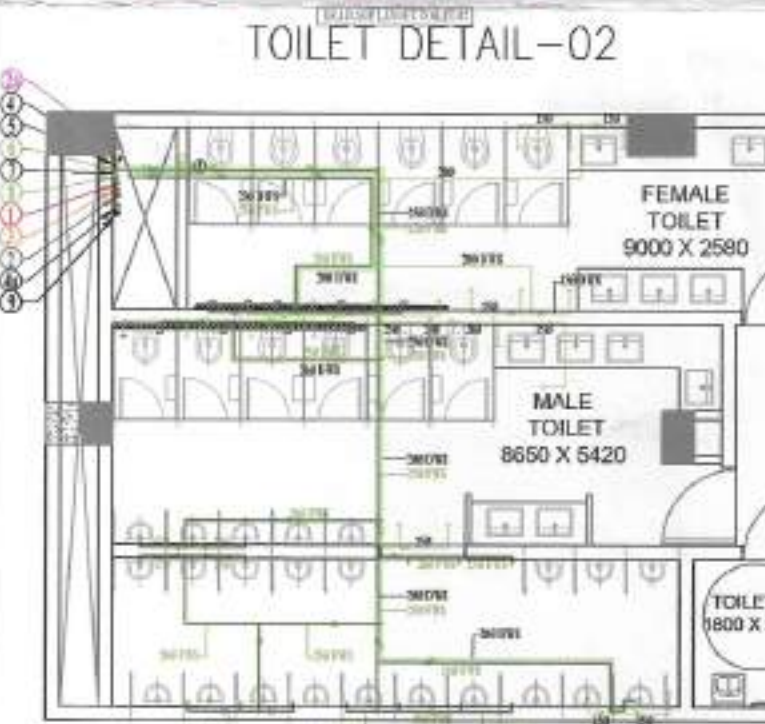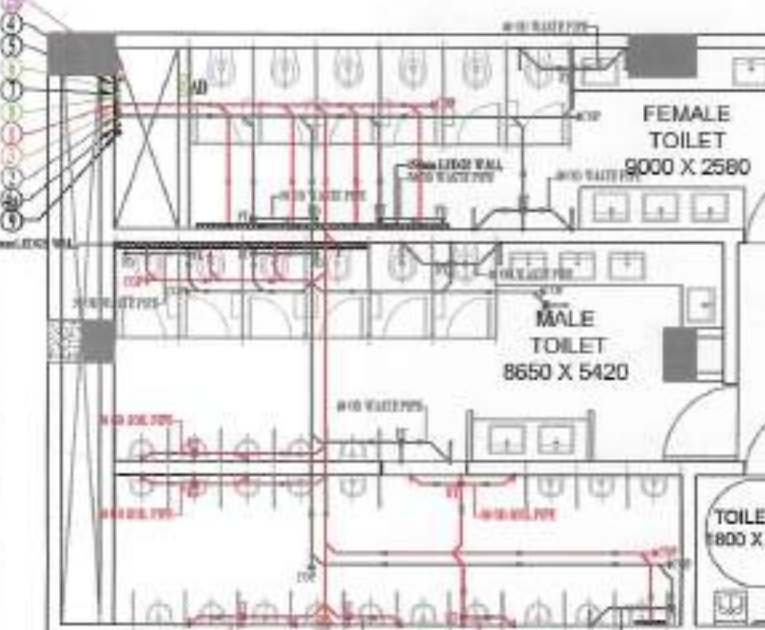

SCHEDULE OF OPENINGS

TYPE	WIDTH	HEIGHT	SILL HT.	UNIT
W1	3600	1800	900	2700
W2	5200	1800	900	2700
W3	8000	1800	900	2700
W4	1800	1800	900	2700
W5	2500	1800	900	2700
GL	GLAZING (AS/PLAN)			
G/D	3675	2100	-	2100
D1	2000	2100	-	2100
D2	1500	2100	-	2400
D3	1000	2100	-	2100
D4	900	2100	-	2100
D5	750	2100	-	2100
FD	2000	2100	-	2100
FD1	1500	2100	-	2100
FD	750	2100	-	2100

NOTES

1. WHOLE BUILDING SHALL BE MECHANICALLY VENTILATED WITH 100% POWER BACKUP AND SPRINKLERS WITH ARTIFICIAL LIGHTING.

2. HANDICAP RAMP WITH RAILING

3. ALL PARTITION ARE IN 125/200MM THICK IN BLOCK WORK.

GIAN P. MATHUR ARCHITECT
B. Arch. / M.C.A. / I.I.A
C.A. No. 80/5769
ARCHITECT'S SIGN

OWNER'S SIGN

PROPOSED AREA AT GROUND FLOOR


Sr No	Dim (m)	X	Y	Area (SQM)
A01	18.655	X	35.080	1.00
A02	6.500	X	2.500	1.00
A03	4.4	X	6.29	2.2 X 6.55
A04	0.840	X	3.260	0.67
A05	6.29	X	1.89	2 X 12.655
A06	1.890	X	1.345	0.50
A07	2.320	X	0.379	0.67
A08	2.500	X	0.200	1.00
A09	3.025	X	4.445	2 X 3.195
A10	2.445	X	0.630	0.67
A11	1.415	X	1.415	4.445
A12	1.415	X	1.200	0.50
A13	1.740	X	0.275	0.67
A14	30.340	X	11.700	1.00
TOTAL ADDITION AREA AT GROUND FLOOR (A1)				1075.122
TOTAL NON FAR AREA AT GROUND FLOOR (B1)				1075.122
TOTAL FAR AREA AT GROUND FLOOR (C1) = (A1-B1) (6.542 %)				1075.122
Already Approved Memo No. 2P-1605/AD(RA) 2022/24270 Dated: 16.08.2022				
PROPOSED AREA				8979.093
ACHIEVED AREA				8979.093
NET FAR AREA AT GROUND FLOOR				7903.571
NET NON FAR AREA AT GROUND FLOOR				0.000
COVERED AREA AT GROUND FLOOR				7903.571

GROUND TOILET CALCULATION


NO	PERMANENT POPULATION	FLOATING POPULATION	TOTAL POPULATION	TOILET REQUIRED	TOILET PROVIDED
MALE	100	100	200	1	1
FEMALE	100	100	200	1	1
WC	7.68	6.65	14.33	15	15
URINAL	6.68	36.62	43.30	45	45
WASH BASIN	7.68	2.50	10.18	12	12

Exit Calculation For Ground Floor


Floors	Average occupant load as per NBC	No. of occupant	As per NBC (15 mins)	Exit Required	Exit Provided
Mercantile Area	8047.883	3	2862.63	10	2862.38
2X 2000 = 4000 MM				2 X 2000 = 4000 MM	
1 X 7000 = 7000 MM				1 X 7000 = 7000 MM	
TOTAL = 2862.38				TOTAL = 2862.38	

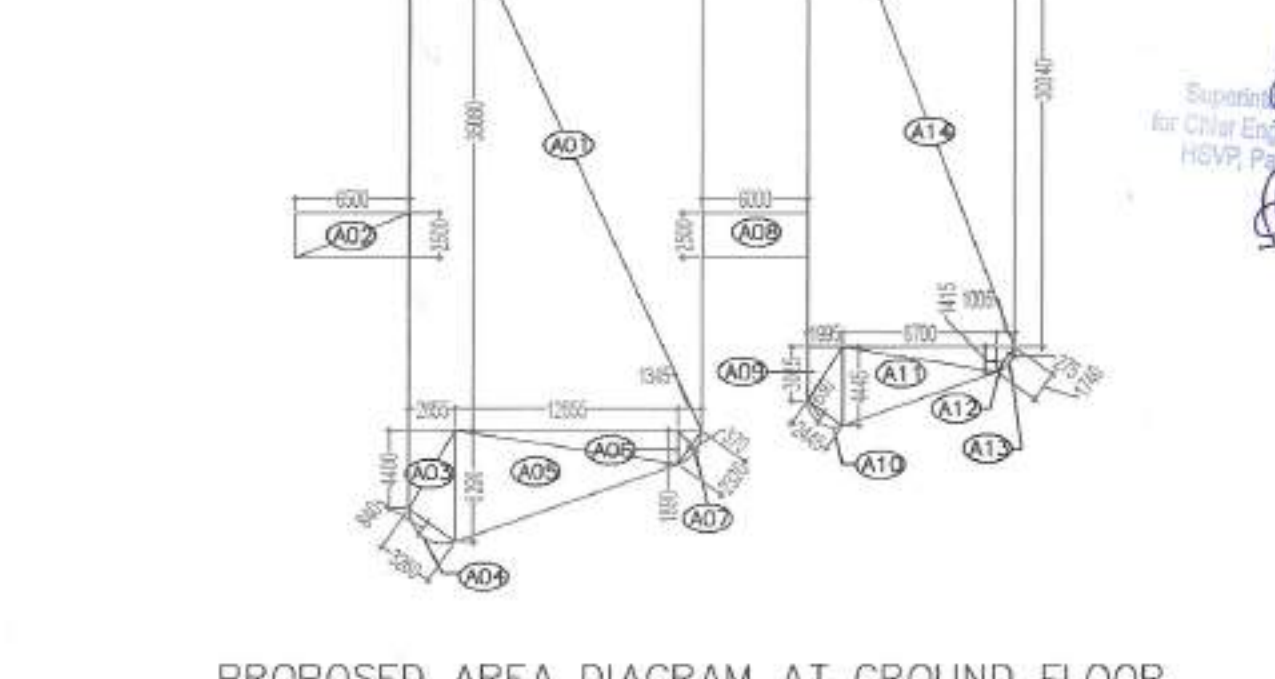


PROPOSED AREA DIAGRAM AT GROUND FLOOR

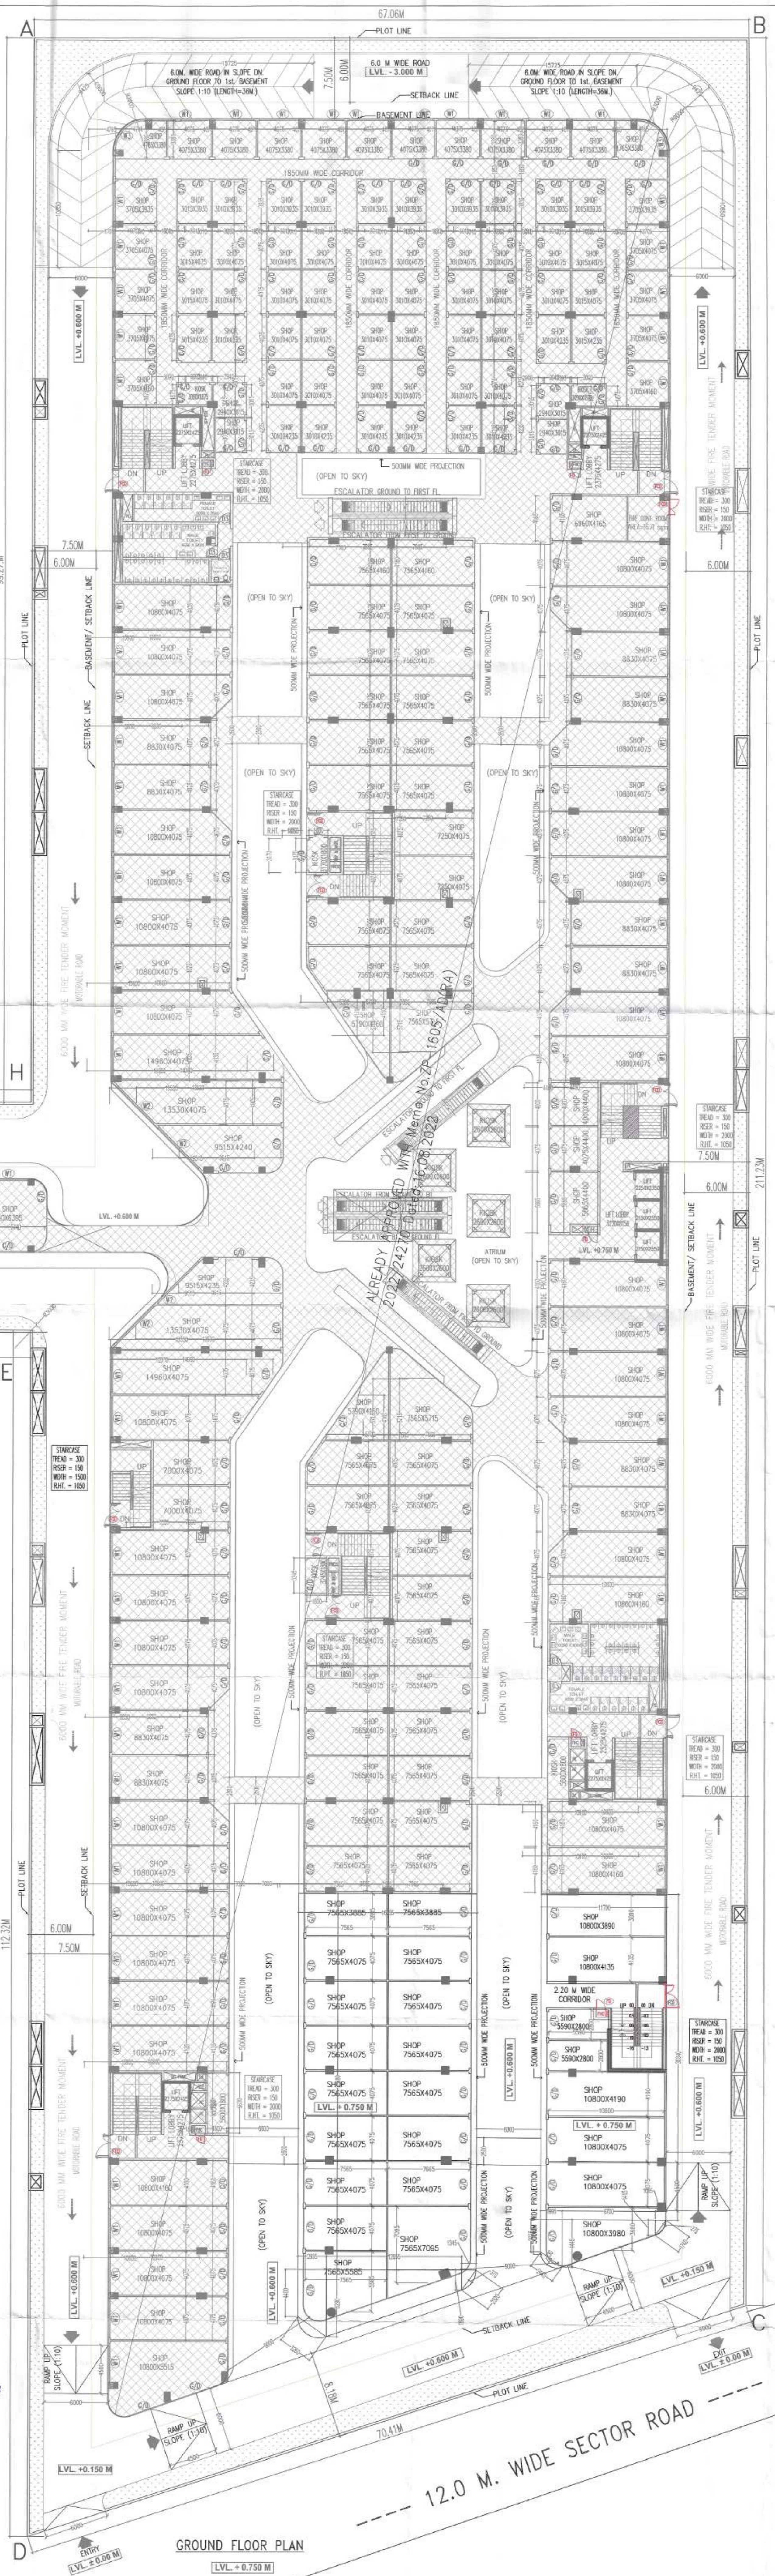

GROUND FLOOR PLAN

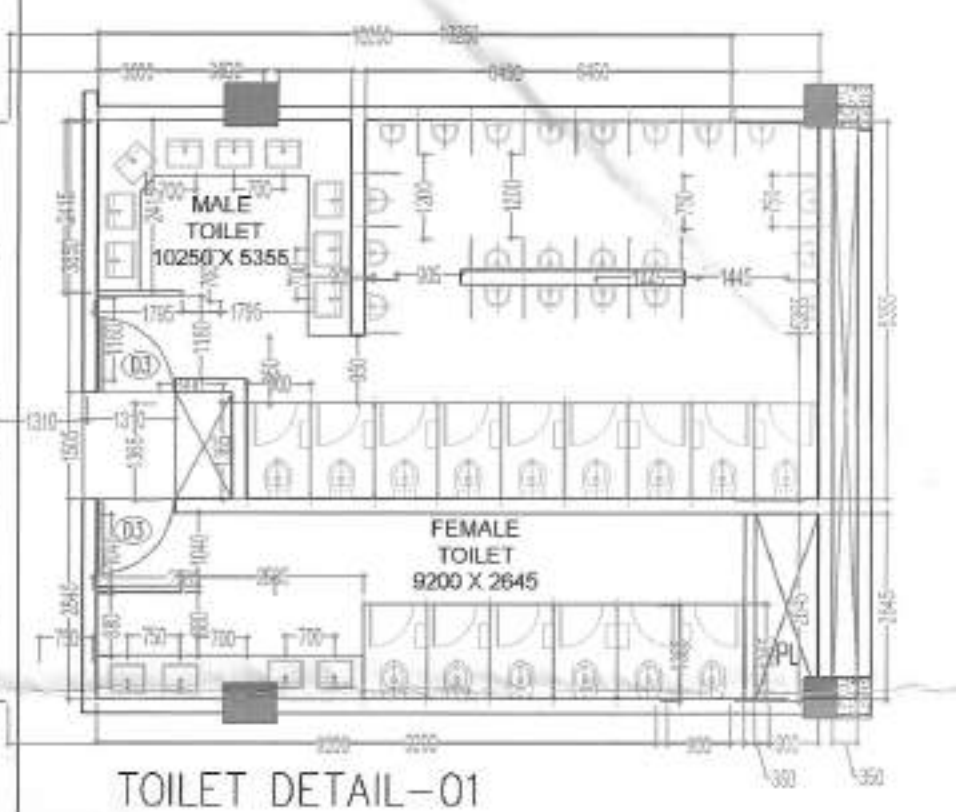

TOILET DETAIL-01

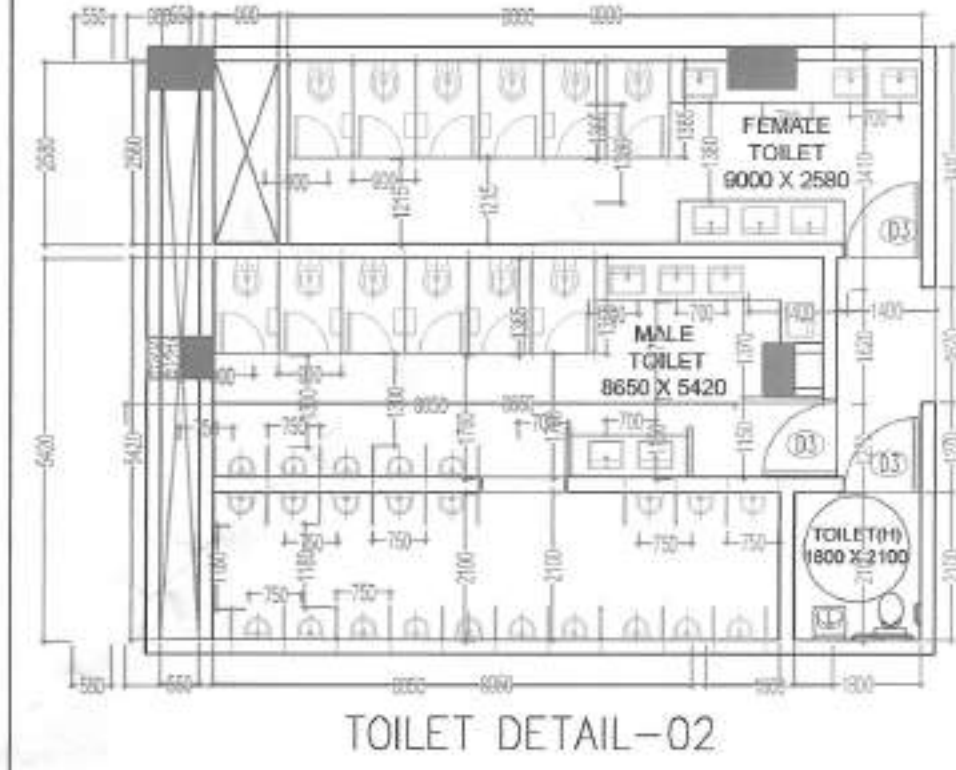

TOILET DETAIL-02