

1. This is a PROVISIONAL BUILDING PLAN approved only for the purpose of obtaining objections from the general public.

DTA(HQ)
H. K. Jaiswal
Principal Architect
BPAAC

Consultant Architect
MEMBER
BPAAC
D. N. (T) A.P. (H.O.)

TO BE READ WITH THIS OFFICE
MEMO NO: 143/2022
DATED: 22/11/22

PA
Ran-Anand Ghosh
J.D. (H.O.)




SECTION Z-Z

SECTION X-X

LEGEND:

	Already Approved Vide Memo No.ZP-1605/AD(RA) 2022/24270 Dated: 16.08.2022
	PROPOSED AREA

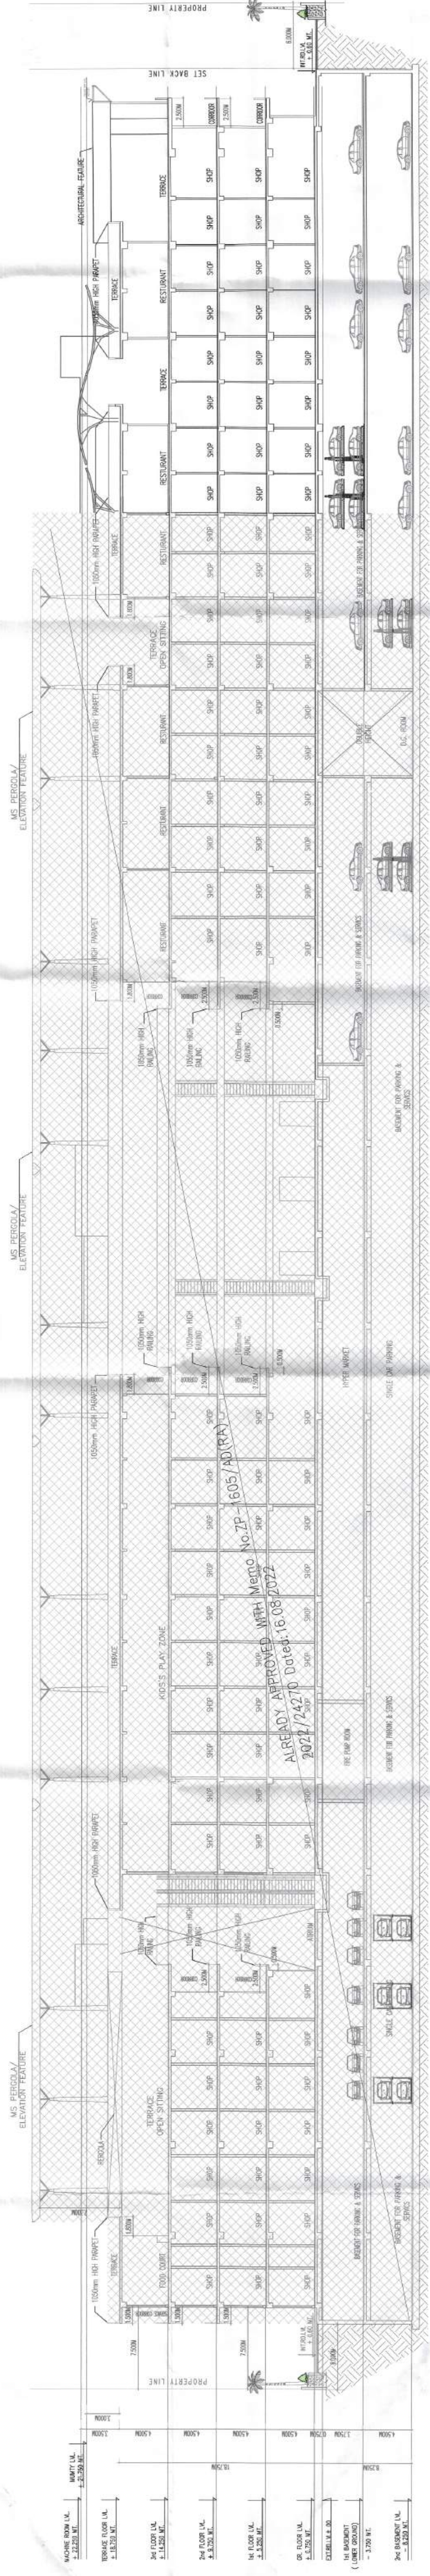

SECTION Y-Y

GIAN P. MATHUR
B. ARCH / M.C.A. I.I.T. A
C.No. 80/2769
ARCHITECT'S SIGN

M. A. MANGLAM MULTIPLEX PRIVATE LIMITED

PROJECT -
REARSED BUILDING PLAN OF COMMERCIAL GROUND OVER AN AREA MEASURING 4.0 ACRES (LICENSE NO. 84 OF 2022 DATED 06.07.2022) AND (LICENSE NO. 213 OF 2023 DATED 20.10.2023) IN SECTOR-48, GURURAM, BEING DEVELOPED BY MANGLAM MULTIPLEX PRIVATE LIMITED.

DATE: 22/11/22
SCALE: 1/8" = 1'-0"

999

SECTION X-X & Y-Y

09/10