

Note :-

1. BUILDING WILL BE DESIGNED (STRUCTURES) AS PER RELEVANT IS CODES FOR EARTH QUAKE RESISTANCE.
2. BUILDING HAS AUTOMATIC SPRINKLER SYSTEM ON ALL FLOORS.
3. CLUB AND RETAIL ARE ARTIFICIALLY LIGHTED MECHANICALLY VENTILATED & AIRCONDITIONED WITH 100% POWER BACKUP.
4. TOILETS ARE ARTIFICIALLY LIGHTED, MECHANICALLY VENTILATED & HAVE 100% POWER BACKUP.(TOWER-A & B)

LEGEND :-

PROJECT:-

PROPOSED GROUP HOUSING COLONY UNDER TOD POLICY (MIX LAND USE 78% RESIDENTIAL + 22 % COMMERCIAL) ON AN AREA MEASURING 4.84375 ACRES (LICENCE NO.114 OF 2023 DATED 21/06/2023) IN SECTOR-62, GURUGRAM MANESAR URBAN COMPLEX BEING DEVELOPED BY MRS. NEERU DEVI W/O LATE SH. NARESH CHAND JAIN AND OTHER IN COLLABORATION WITH CONSICIENT INFRASTRUCTURE PVT LTD.

Associate Architects

RISMS
ARCHITECTS

RSMS ARCHITECTS PVT. LTD.
69,Nora Niwas Bhawani Kunj
(Behind D2), Vasant Kunj,
New Delhi-110070.
Tel.:011-26898616,26898617
www.rsms-arch.com

ATP(HQ) STP(HQ) STP(HQ) STP(HQ)
Member Secretary Member Chairman
BPAC BPAC BPAC BPAC
Consultant Architect
Ram Avtar Bansi
JD(HQ)

San
JD
Rm
PA
ATP
SANCTIONED
TO RETAIL UNIT OFFICE
NO. 36/52
D: 01-10-2023

ARCHITECT'S SEAL
& SIGNATURE

OWNER'S SEAL
& SIGNATURE

AUGUST-2023.


Scale : 1:100

Drawing Title :-

AREA CALCULATION OF 1ST FLOOR
(RETAIL)EWS

Drawing No:-

R-07

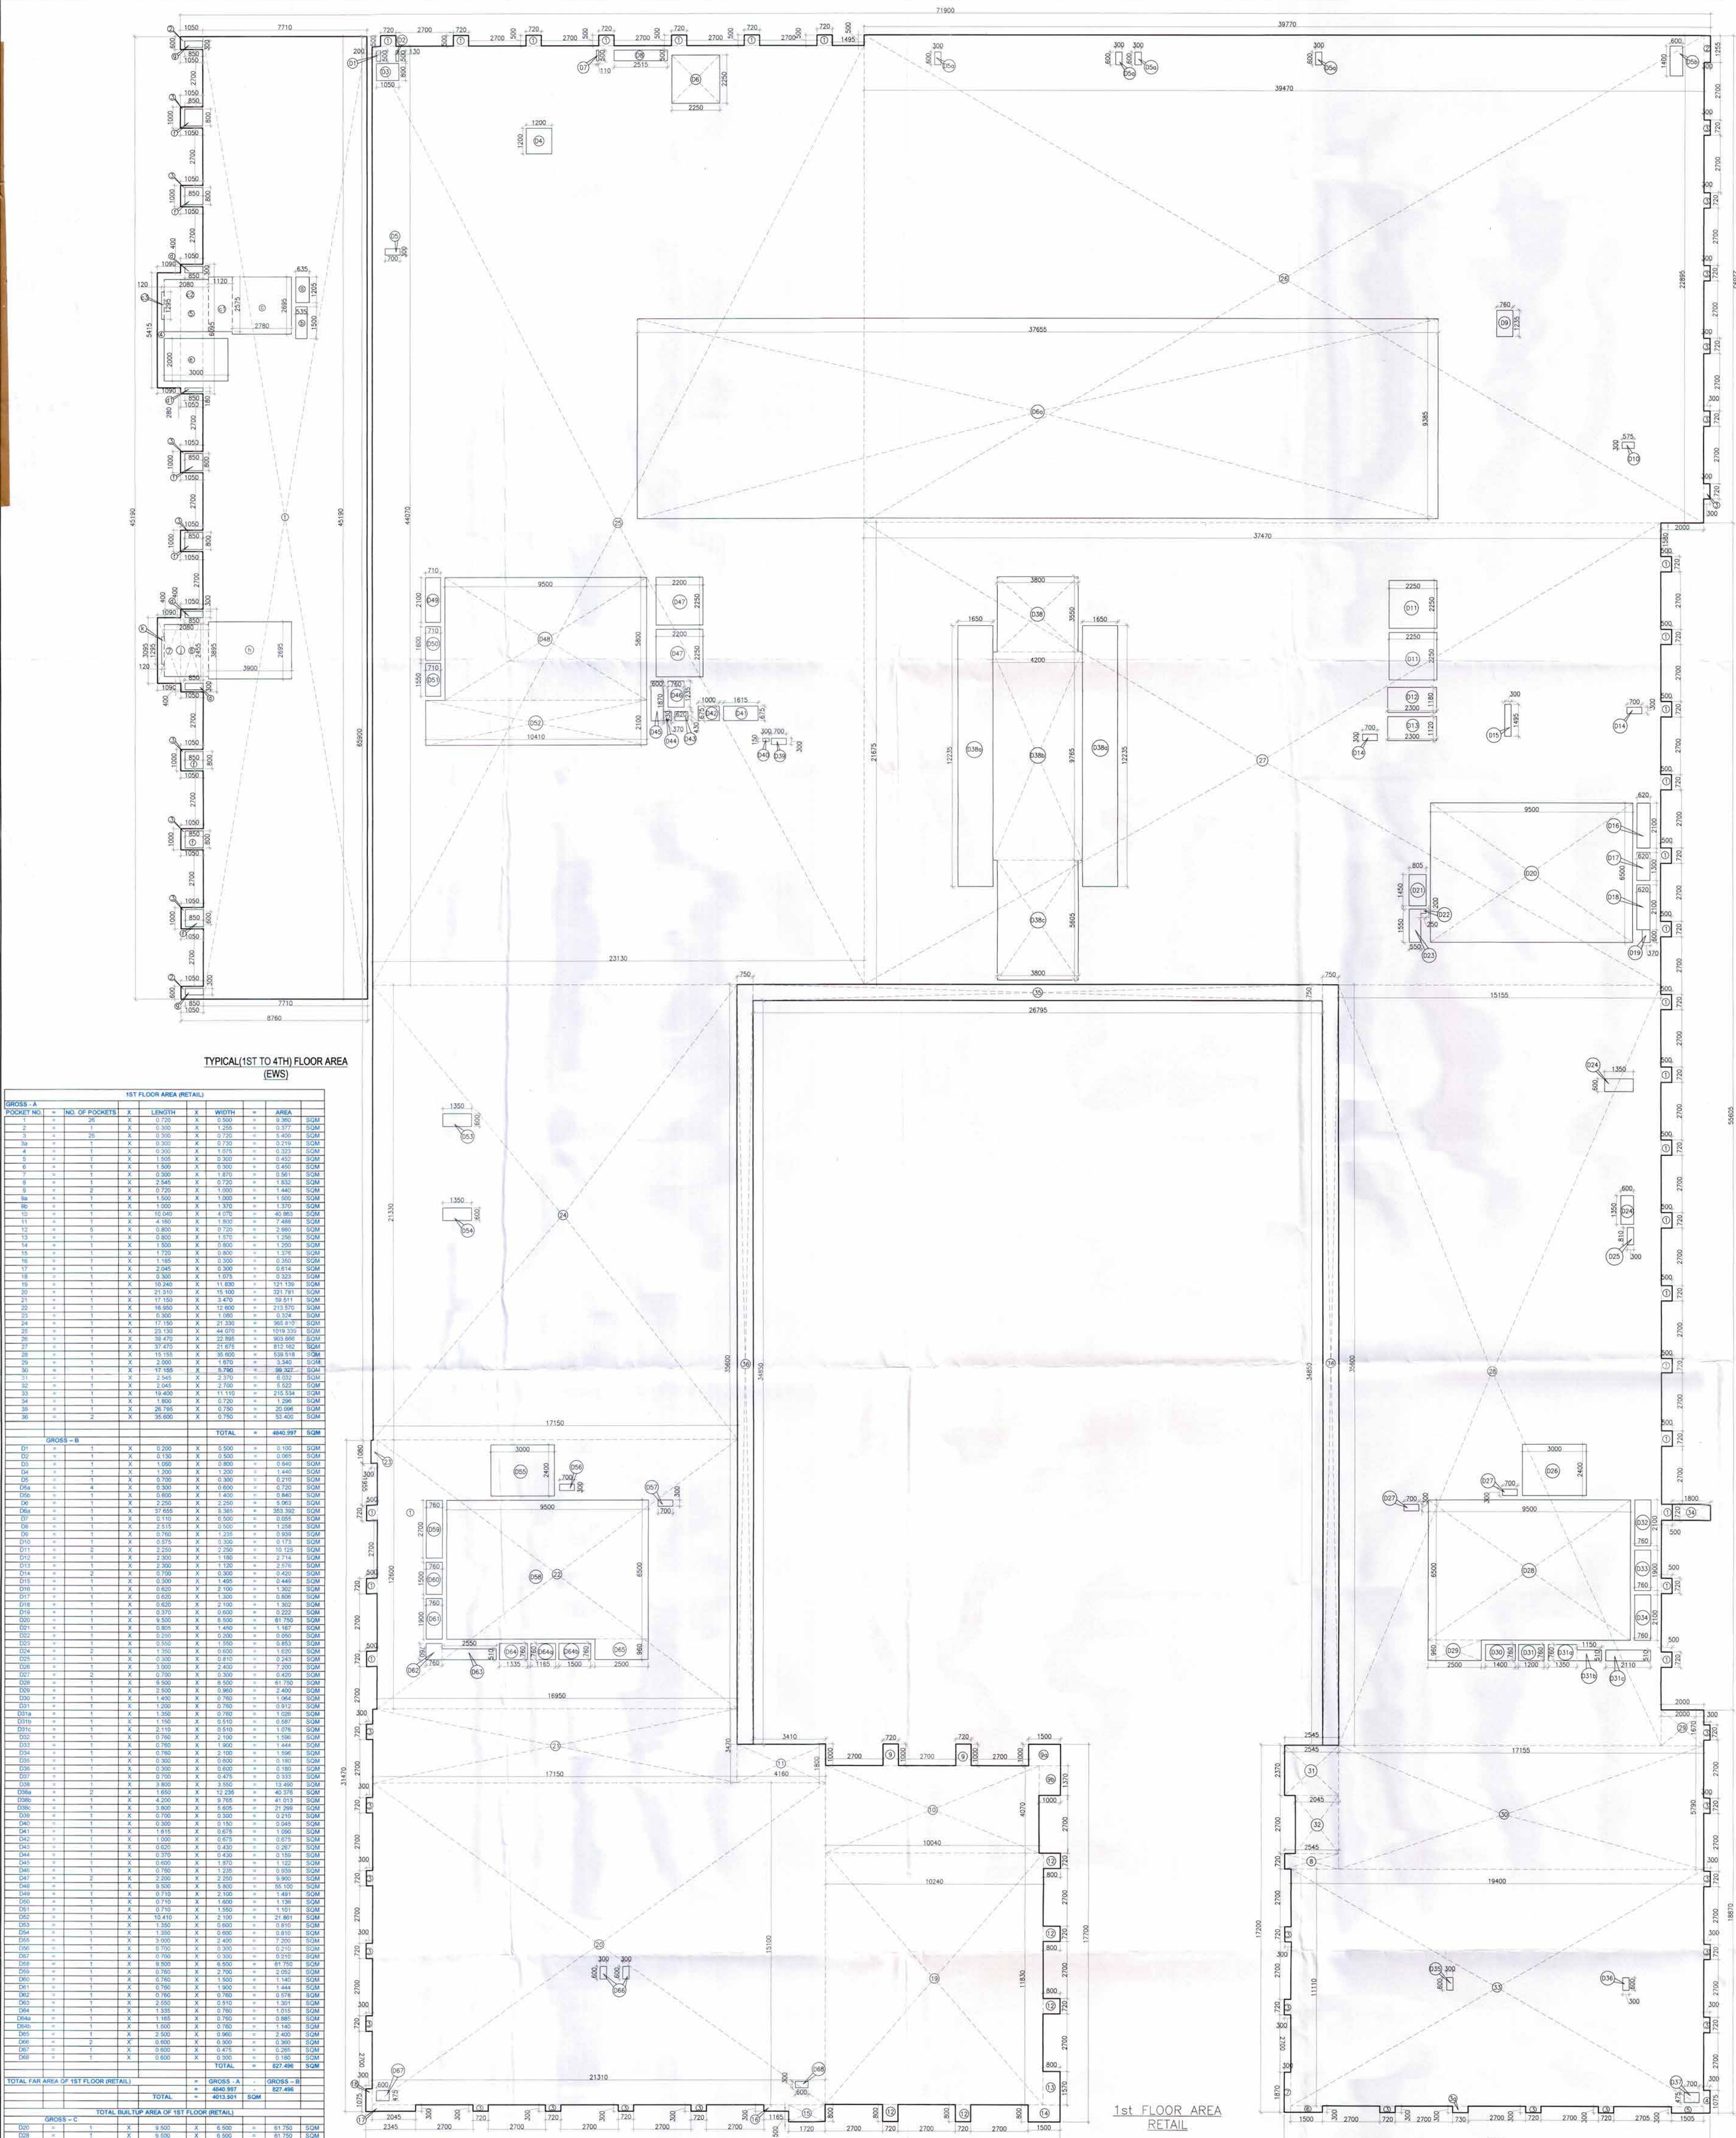

TYPICAL(1ST TO 4TH) FLOOR AREA (EWS)

