


S.NO.	SYMBOL	DISCRPTION
1		SOIL PIPE
2		WASTE PIPE
3		ANTI VENT PIPE
4		DOMESTIC WATER SUPPLY PIPE (MASTER DOWN COMER)
5		FLUSHING WATER SUPPLY PIPE (MASTER DOWN COMER)
6A		DOMESTIC WATER SUPPLY BRANCH PIPE
6B		FLUSHING WATER SUPPLY BRANCH PIPE
7		DOMESTIC WATER SUPPLY (TOP THREE FLOOR)
8		DOMESTIC WATER RISER FOR TOWER-B
9		DOMESTIC WATER RISER FOR TOWER-A
10		FLUSHING WATER RISER FOR TOWER-B
11A		FLUSHING WATER RISER FOR TOWER-A
12A		DOMESTIC WATER HYD. SUPPLY FOR RETAIL
13		DOMESTIC WATER HYD. SUPPLY FOR EWS
14		FLUSHING WATER HYD. SUPPLY FOR EWS
15		DOMESTIC WATER HYD. SUPPLY FOR CLUB
16		FLUSHING WATER HYD. SUPPLY FOR CLUB
R		RAIN WATER PIPE
R1		BACONY DRAIN PIPE
ARV		AIR RELEASE VALVE
BV		BALL VALVE

PARKING TYPE	LEGEND	TOTAL
SINGLE PARKING		7
STACKER PARKING		131x2 = 262
HANDICAP PARKING		05
TOTAL RESIDENTIAL CAR PARKING		274

PARKING TYPE	LEGEND	TOTAL
SINGLE PARKING		04
STACKER PARKING		95x2 = 190
HANDICAP PARKING		02
TOTAL RETAIL CAR PARKING		196
GRAND TOTAL RESIDENTIAL RETAIL CAR PARKING (274 + 196)		470

NO. OF CAR ACHEIVABLE OF BASEMENT-02 = $1040.961 / 22 = 47.316$ EGS
 = OR SAY = 328 EGS
 TOTAL PROPOSED CAR PARKING = 470 CARS

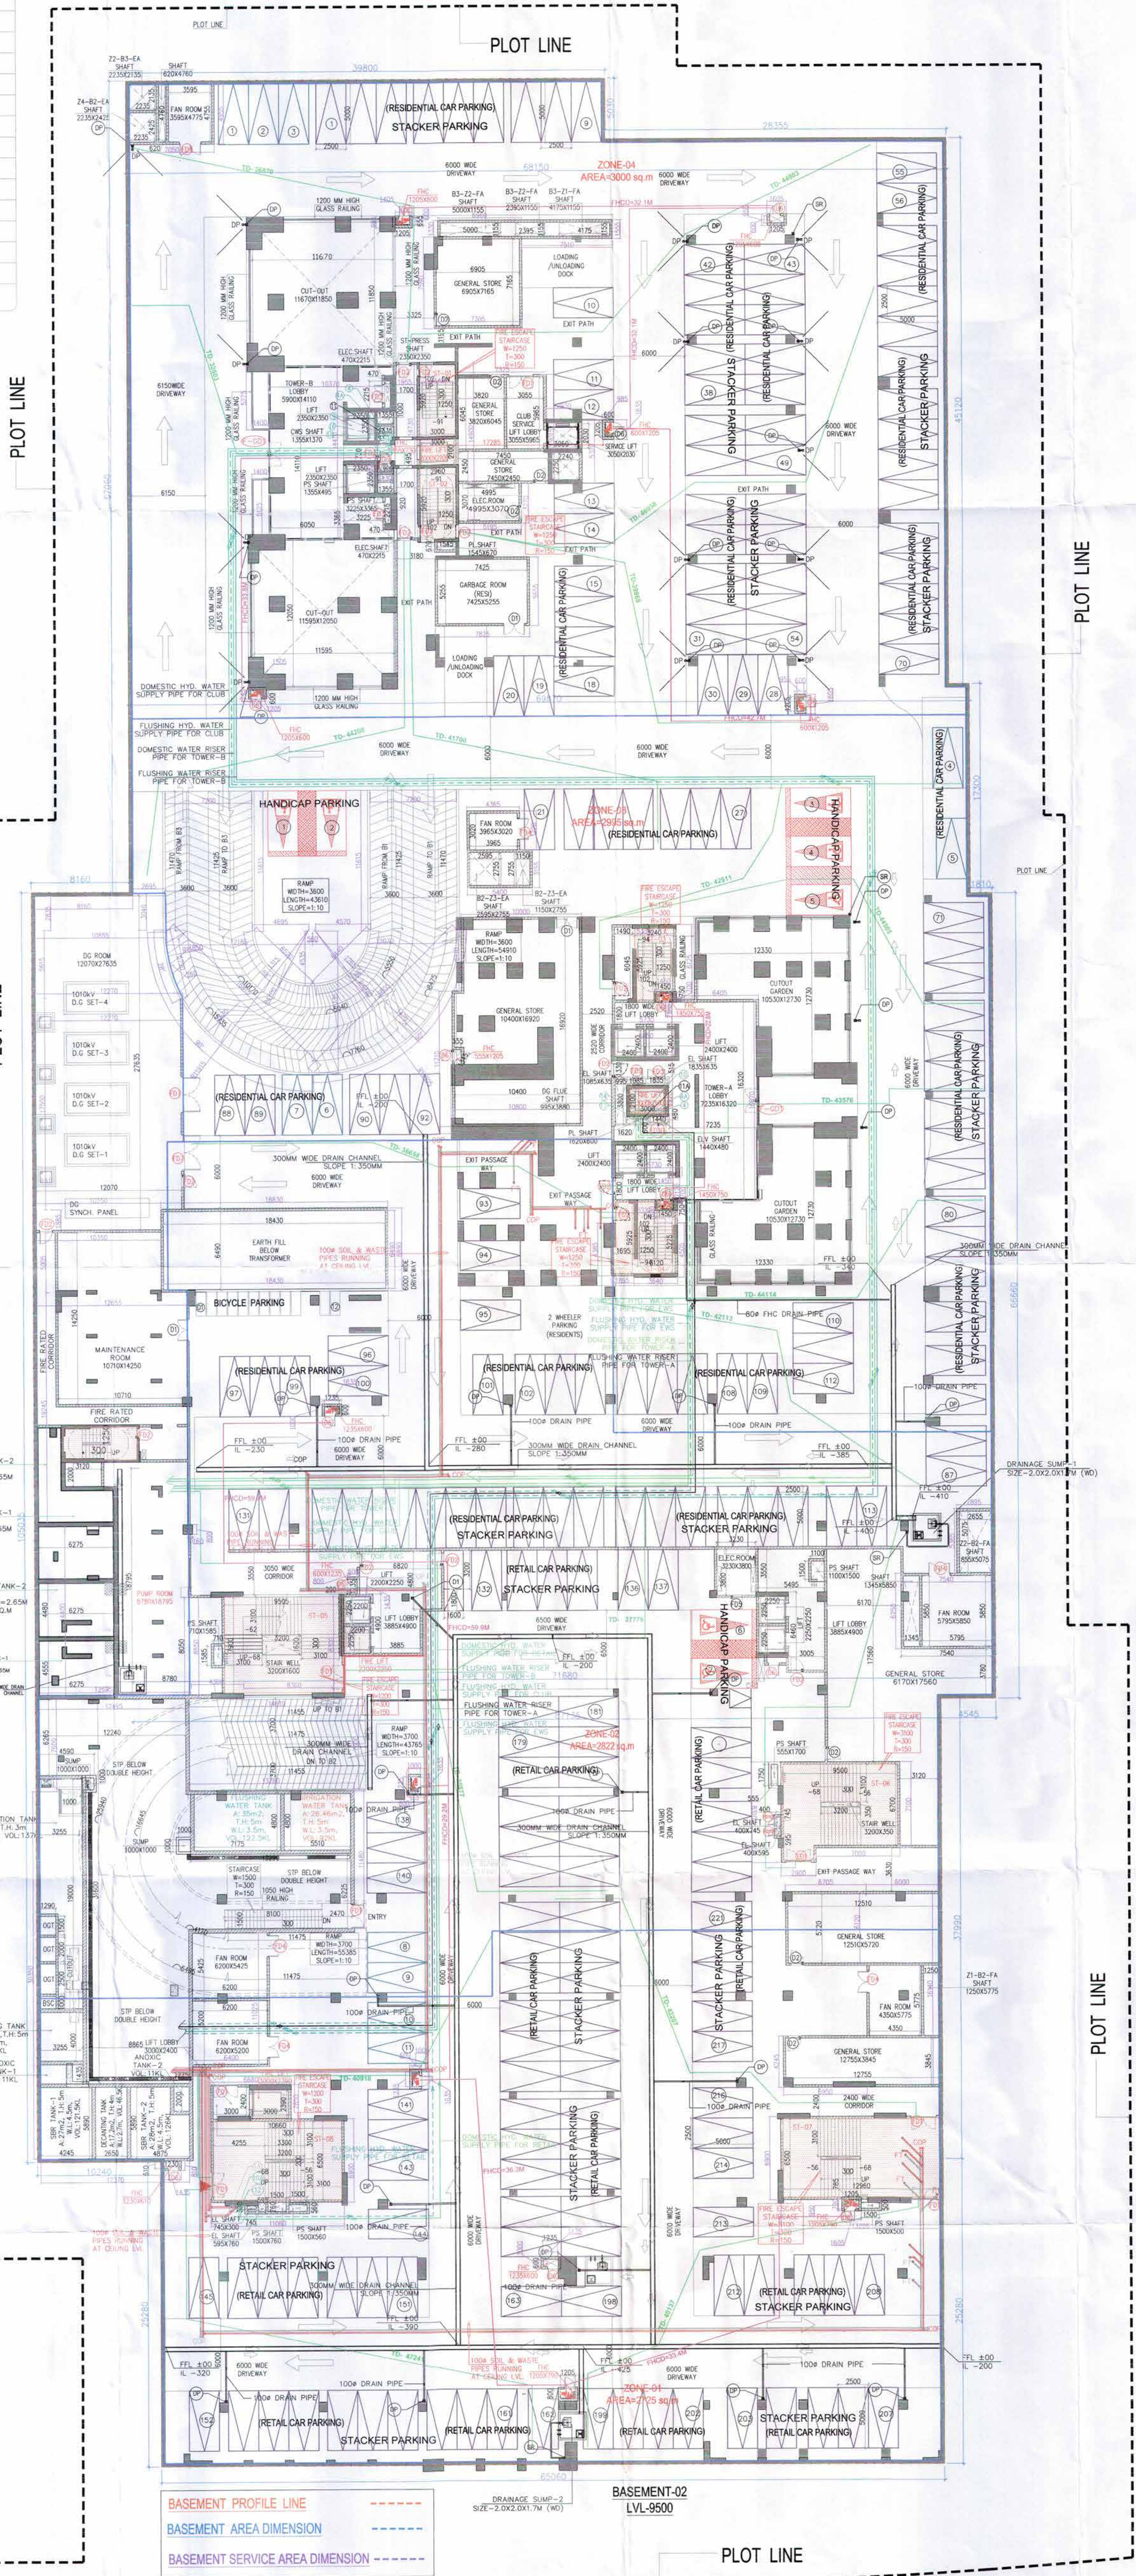

Note :-

- BUILDING WILL BE DESIGNED (STRUCTURES) AS PER RELEVANT IS CODES FOR EARTH QUAKE RESISTANCE.
- BUILDING HAS AUTOMATIC SPRINKLER SYSTEM ON ALL FLOORS.
- CLUB AND RETAIL ARE ARTIFICIALLY LIGHTED MECHANICALLY VENTILATED & AIRCONDITIONED WITH 100% POWER BACKUP.
- TOILETS ARE ARTIFICIALLY LIGHTED, MECHANICALLY VENTILATED & HAVE 100% POWER BACKUP.(TOWER-A & B)

LEGEND:-

PROJECT:-

PROPOSED GROUP HOUSING COLONY UNDER TOD POLICY (MIX LAND USE 78% RESIDENTIAL + 22 % COMMERCIAL) ON AN AREA MEASURING 4.84375 ACRES (LICENCE NO.114 OF 2023 DATED 2/06/2023) IN SECTOR-62, GURUGRAM MANESAR URBAN COMPLEX BEING DEVELOPED BY MRS. NEERU DEVI W/O LATE SH. NARESH CHAND JAIN AND OTHER IN COLLABORATION WITH CONSCIENT INFRASTRUCTURE PVT LTD.

Associate Architects

RIMS ARCHITECTS

RSMS ARCHITECTS PVT. LTD.
 69,Nora Niwas Bhawanij Kunj
 (Behind D2), Vasant Kunj,
 New Delhi-110070.
 Tel.: 011-26898616,26898617
 www.rsms-arch.com

(Signature)
 R.P.H. (H.O.)
 Member
 B.P.A.C. B.P.A.C. B.P.A.C.

(Signature)
 R.P.H. (H.O.)
 Member
 B.P.A.C. B.P.A.C. B.P.A.C.

Checked and found ok for Public Health (H.O.) Service only subject to comments in forwarding letter No. 18/24/22/01/24-8-23

(Signature)
 R.P.H. (H.O.)
 Member
 B.P.A.C. B.P.A.C. B.P.A.C.

(Signature)
 R.P.H. (H.O.)
 Member
 B.P.A.C. B.P.A.C. B.P.A.C.

SANCTIONED TO BE READ WITH THIS OFFICE MEMORANDUM 24/7/22 DATED: 21/10/2023
 ARCHITECT'S SEAL & SIGNATURE
 OWNER'S SEAL & SIGNATURE

AUGUST.-2023. Scale : 1:200
 Drawing Title:- BASEMENT-02
 Drawing No:- BS-02