

1. BUILDING WILL BE DESIGNED (STRUCTURES) AS PER RELEVANT IS CODES FOR EARTH QUAKE RESISTANCE.
2. BUILDING HAS AUTOMATIC SPRINKLER SYSTEM ON ALL FLOORS.
3. CLUB AND RETAIL ARE ARTIFICIALLY LIGHTED MECHANICALLY VENTILATED & AIRCONDITIONED WITH 100% POWER BACKUP.
4. TOILETS ARE ARTIFICIALLY LIGHTED, MECHANICALLY VENTILATED & HAVE 100% POWER BACKUP.(TOWER-A & B)

[illegible]

PROPOSED GROUP HOUSING COLONY UNDER
TOD POLICY (MIX LAND USE 78% RESIDENTIAL
+ 22 % COMMERCIAL) ON AN AREA MEASURING
4.84375 ACRES (LICENCE NO.114 OF 2023 DATED
2/06/2023) IN SECTOR-62, GURUGRAM MANESAR
URBAN COMPLEX BEING DEVELOPED BY MRS.
NEERU DEVI W/O LATE SH. NARESH CHAND JAIN
AND OTHER IN COLLABORATION WITH
CONSCIENT INFRASTRUCTURE PVT LTD.

R | S | M | S
ARCHITECTS

69, Nora Niwas Bhawani Kuni
(Behind D2), Vasant Kunj,
New Delhi-110070.
Tel.: 011-26898616, 26898617
www.rsms-arch.com






DTP (HQ) STP (HQ) STP (G) PPH
 Member Member Secretary Member
 B.P.A.C. B.P.A.C. B.P.A.C. B.P.A.C.




Consultant
 Architect ATP (HQ)

DDQ (Q)
Member
BPAC

JD. PA. A.T.P.


SANCTIONED
 TO BE READ WITH THE OFFICE
 MEMO NO: 36752
 DATED: 31-10-2023

OWNER'S SEAL
& SIGNATURE



Drawing Title: -	Drawing No: -
------------------	---------------

R-10

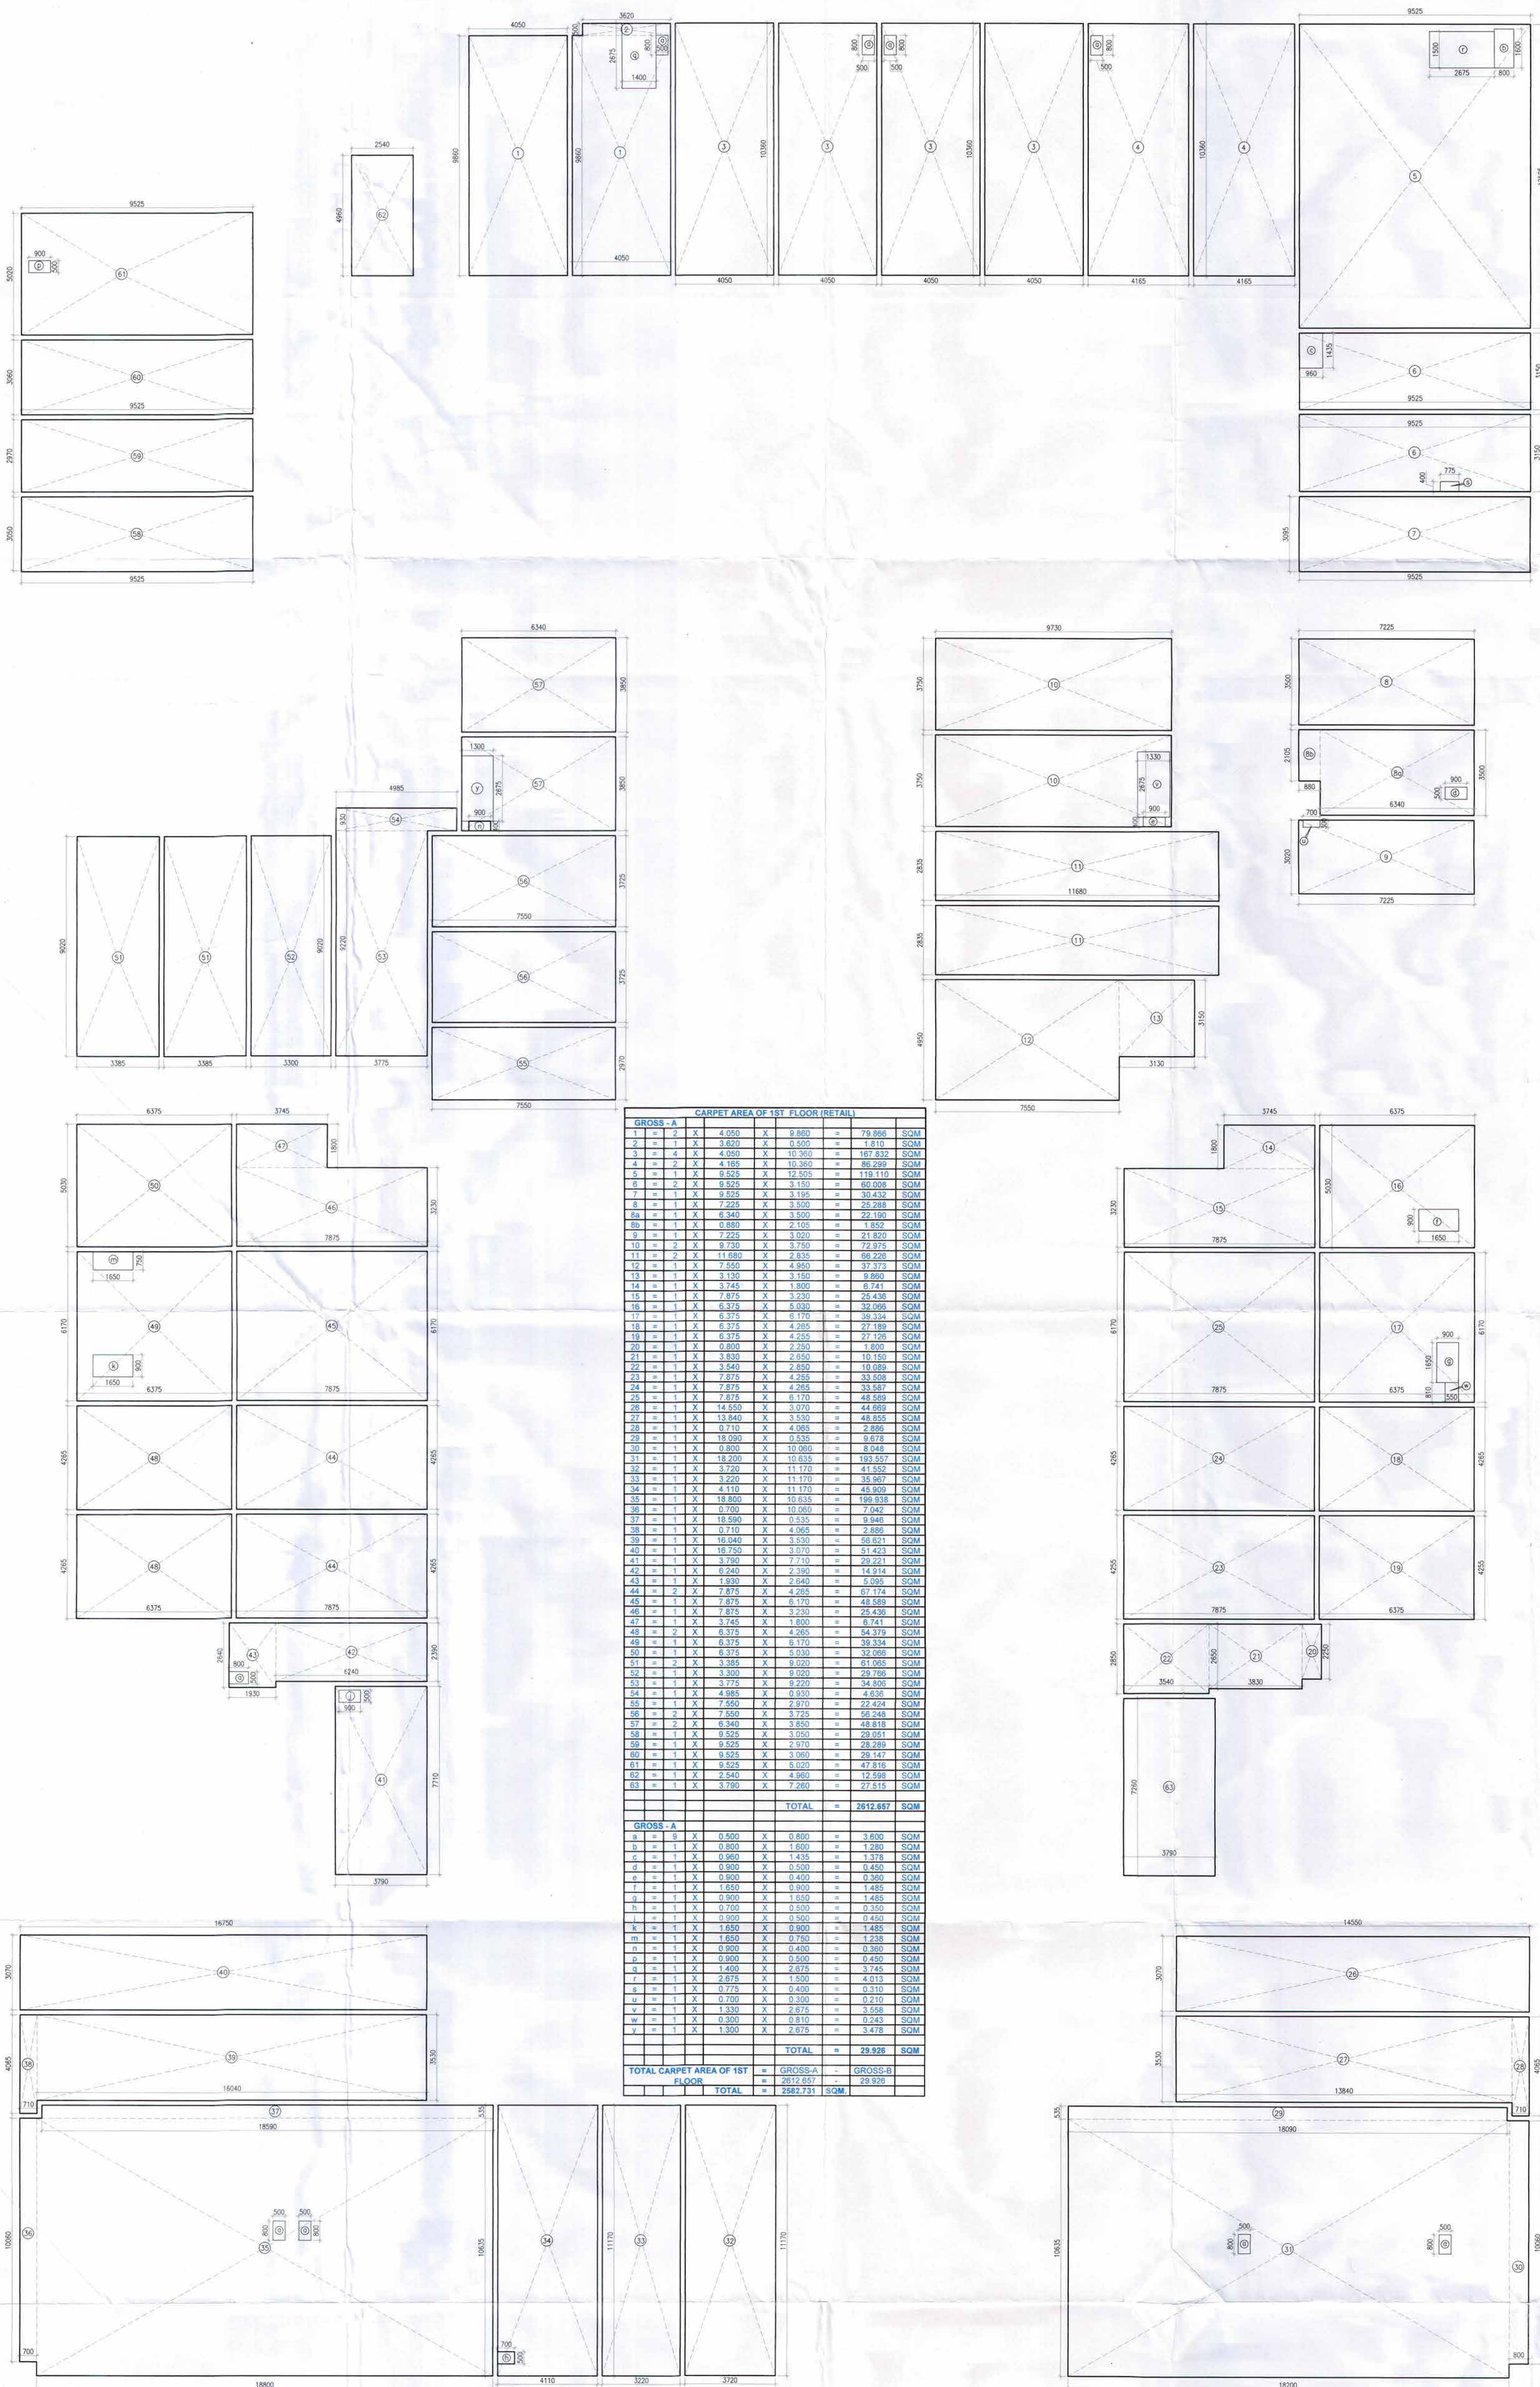

1ST FLOOR
CARPET AREA