

Checked and found ok for Public Health
(Internal) Service only subject to comments in
in forwarding letter No. 133426 CH 24-02-23

[Signature]
S.D. (H.Q.)
S.D. (H.Q.)

- Note :-
1. BUILDING WILL BE DESIGNED STRUCTURES) AS PER RELEVANT IS CODES FOR EARTH QUAKE RESISTANCE.
 2. BUILDING IS HAS AUTOMATIC SPRINKLER SYSTEM ON ALL FLOORS.

LEGEND:-

[Signature]
D.T.P. (H.Q.) S.T.P. (H.Q.) S.T.P. (G)
Member Member Member
B.P.A.C. B.P.A.C. B.P.A.C.


[Signature]
Consultant Architect
ATP (H.Q.)
Ram Avtar Bassi
JD (H.Q.)

[Signature]
JD.
P.A.
A.K.

RETAIL BLOCK

DOMESTIC & FLUSHING WATER SCHEMATIC

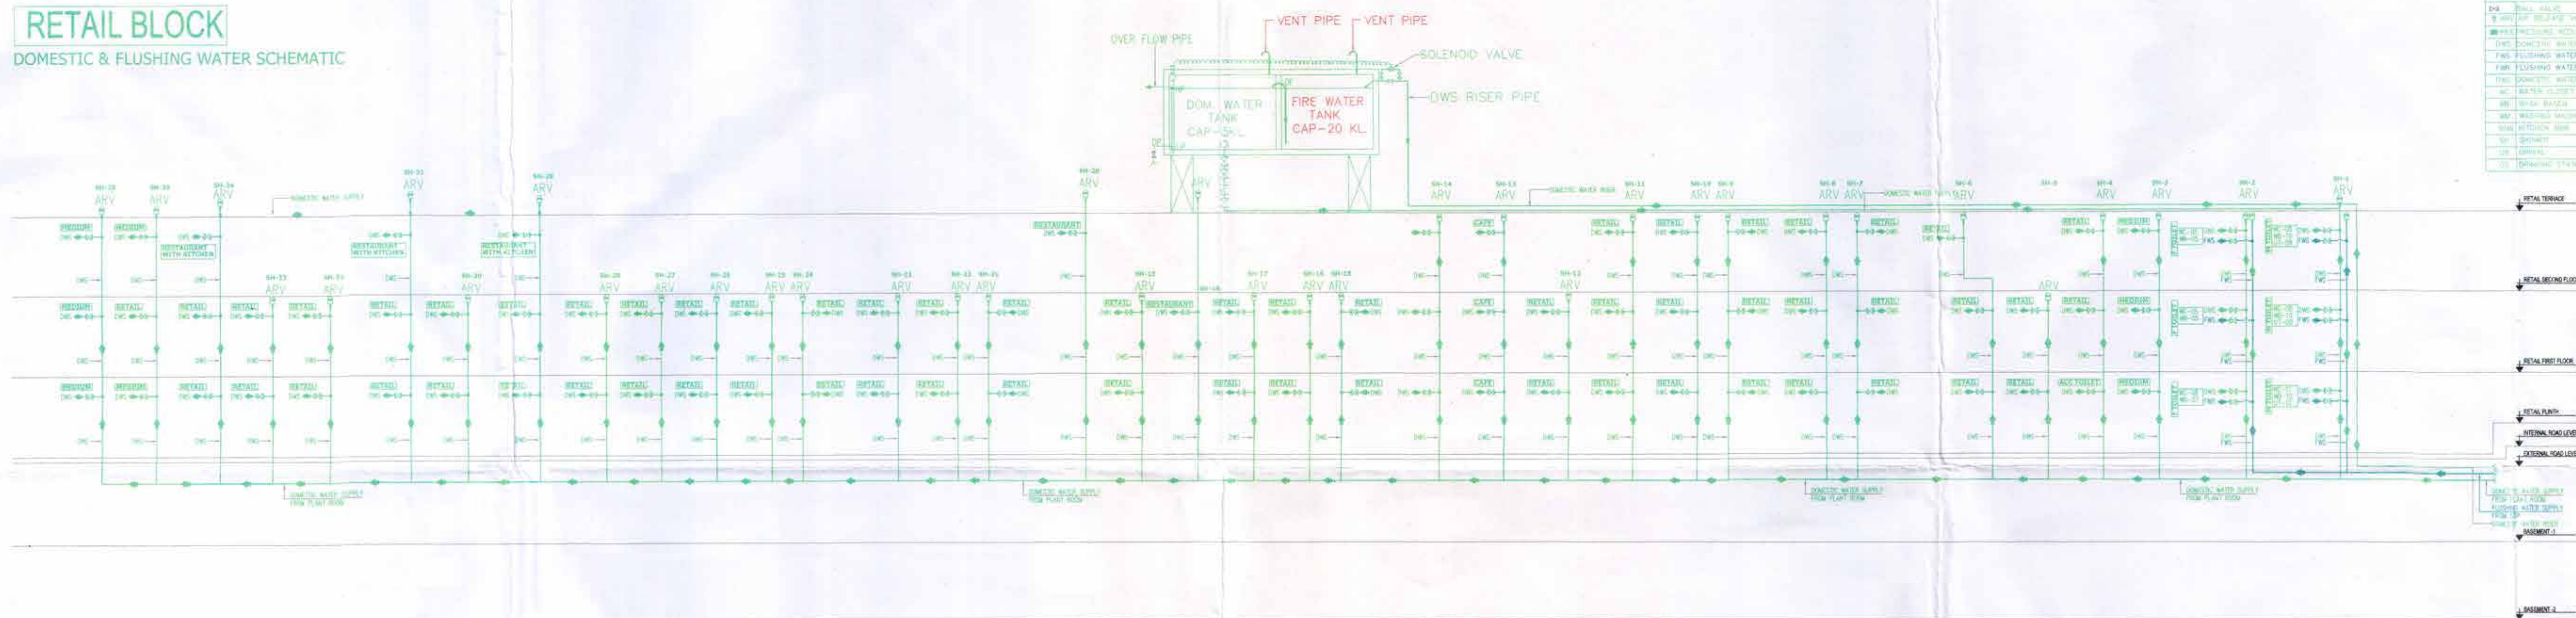

PROJECT:-

PROPOSED GROUP HOUSING COLONY UNDER
TOD POLICY (MIX LAND USE 78% RESIDENTIAL
+ 22 % COMMERCIAL) ON AN AREA MEASURING
4.84375 ACRES (LICENCE NO.114 OF 2023 DATED
2/06/2023) IN SECTOR-62, GURUGRAM MANESAR
URBAN COMPLEX BEING DEVELOPED BY MRS.
NEERU DEVI W/O LATE SH. NARESH CHAND JAIN
AND OTHER IN COLLABORATION WITH
CONSCIENT INFRASTRUCTURE PVT LTD.

Associate Architects

RSMS
ARCHITECTS

RSMS ARCHITECTS PVT. LTD.
69,Nora Niwas Bhawani Kunj
(Behind D2), Vasant Kunj,
New Delhi-110070.
Tel.:011-26898616,26898617
www.rsms-arch.com

SANCTIONED
TO BE READ WITH THIS OFFICE
MEMO NO.: 36752
DATED: 21-10-2023

ARCHITECT'S SEAL
& SIGNATURE

[Signature]

OWNER'S SEAL
& SIGNATURE

[Signature]

AUGUST.-2023.

Scale : NTS

Drawing Title:-

DOMESTIC & FLUSHING
WATER SUPPLY SCHEMATIC(RETAIL)

Drawing No:-
SLD-05