


Checked and found ok for Public Health
(Internal) Service only subject to comments in
in forwarding letter No/2431-DV-24-28-23

Superintending Engineer (HQ)
Asst. Chief Engineer
HSVP, Hyderabad
JDFW-2

EWS

DOMESTIC & FLUSHING WATER SCHEMATIC

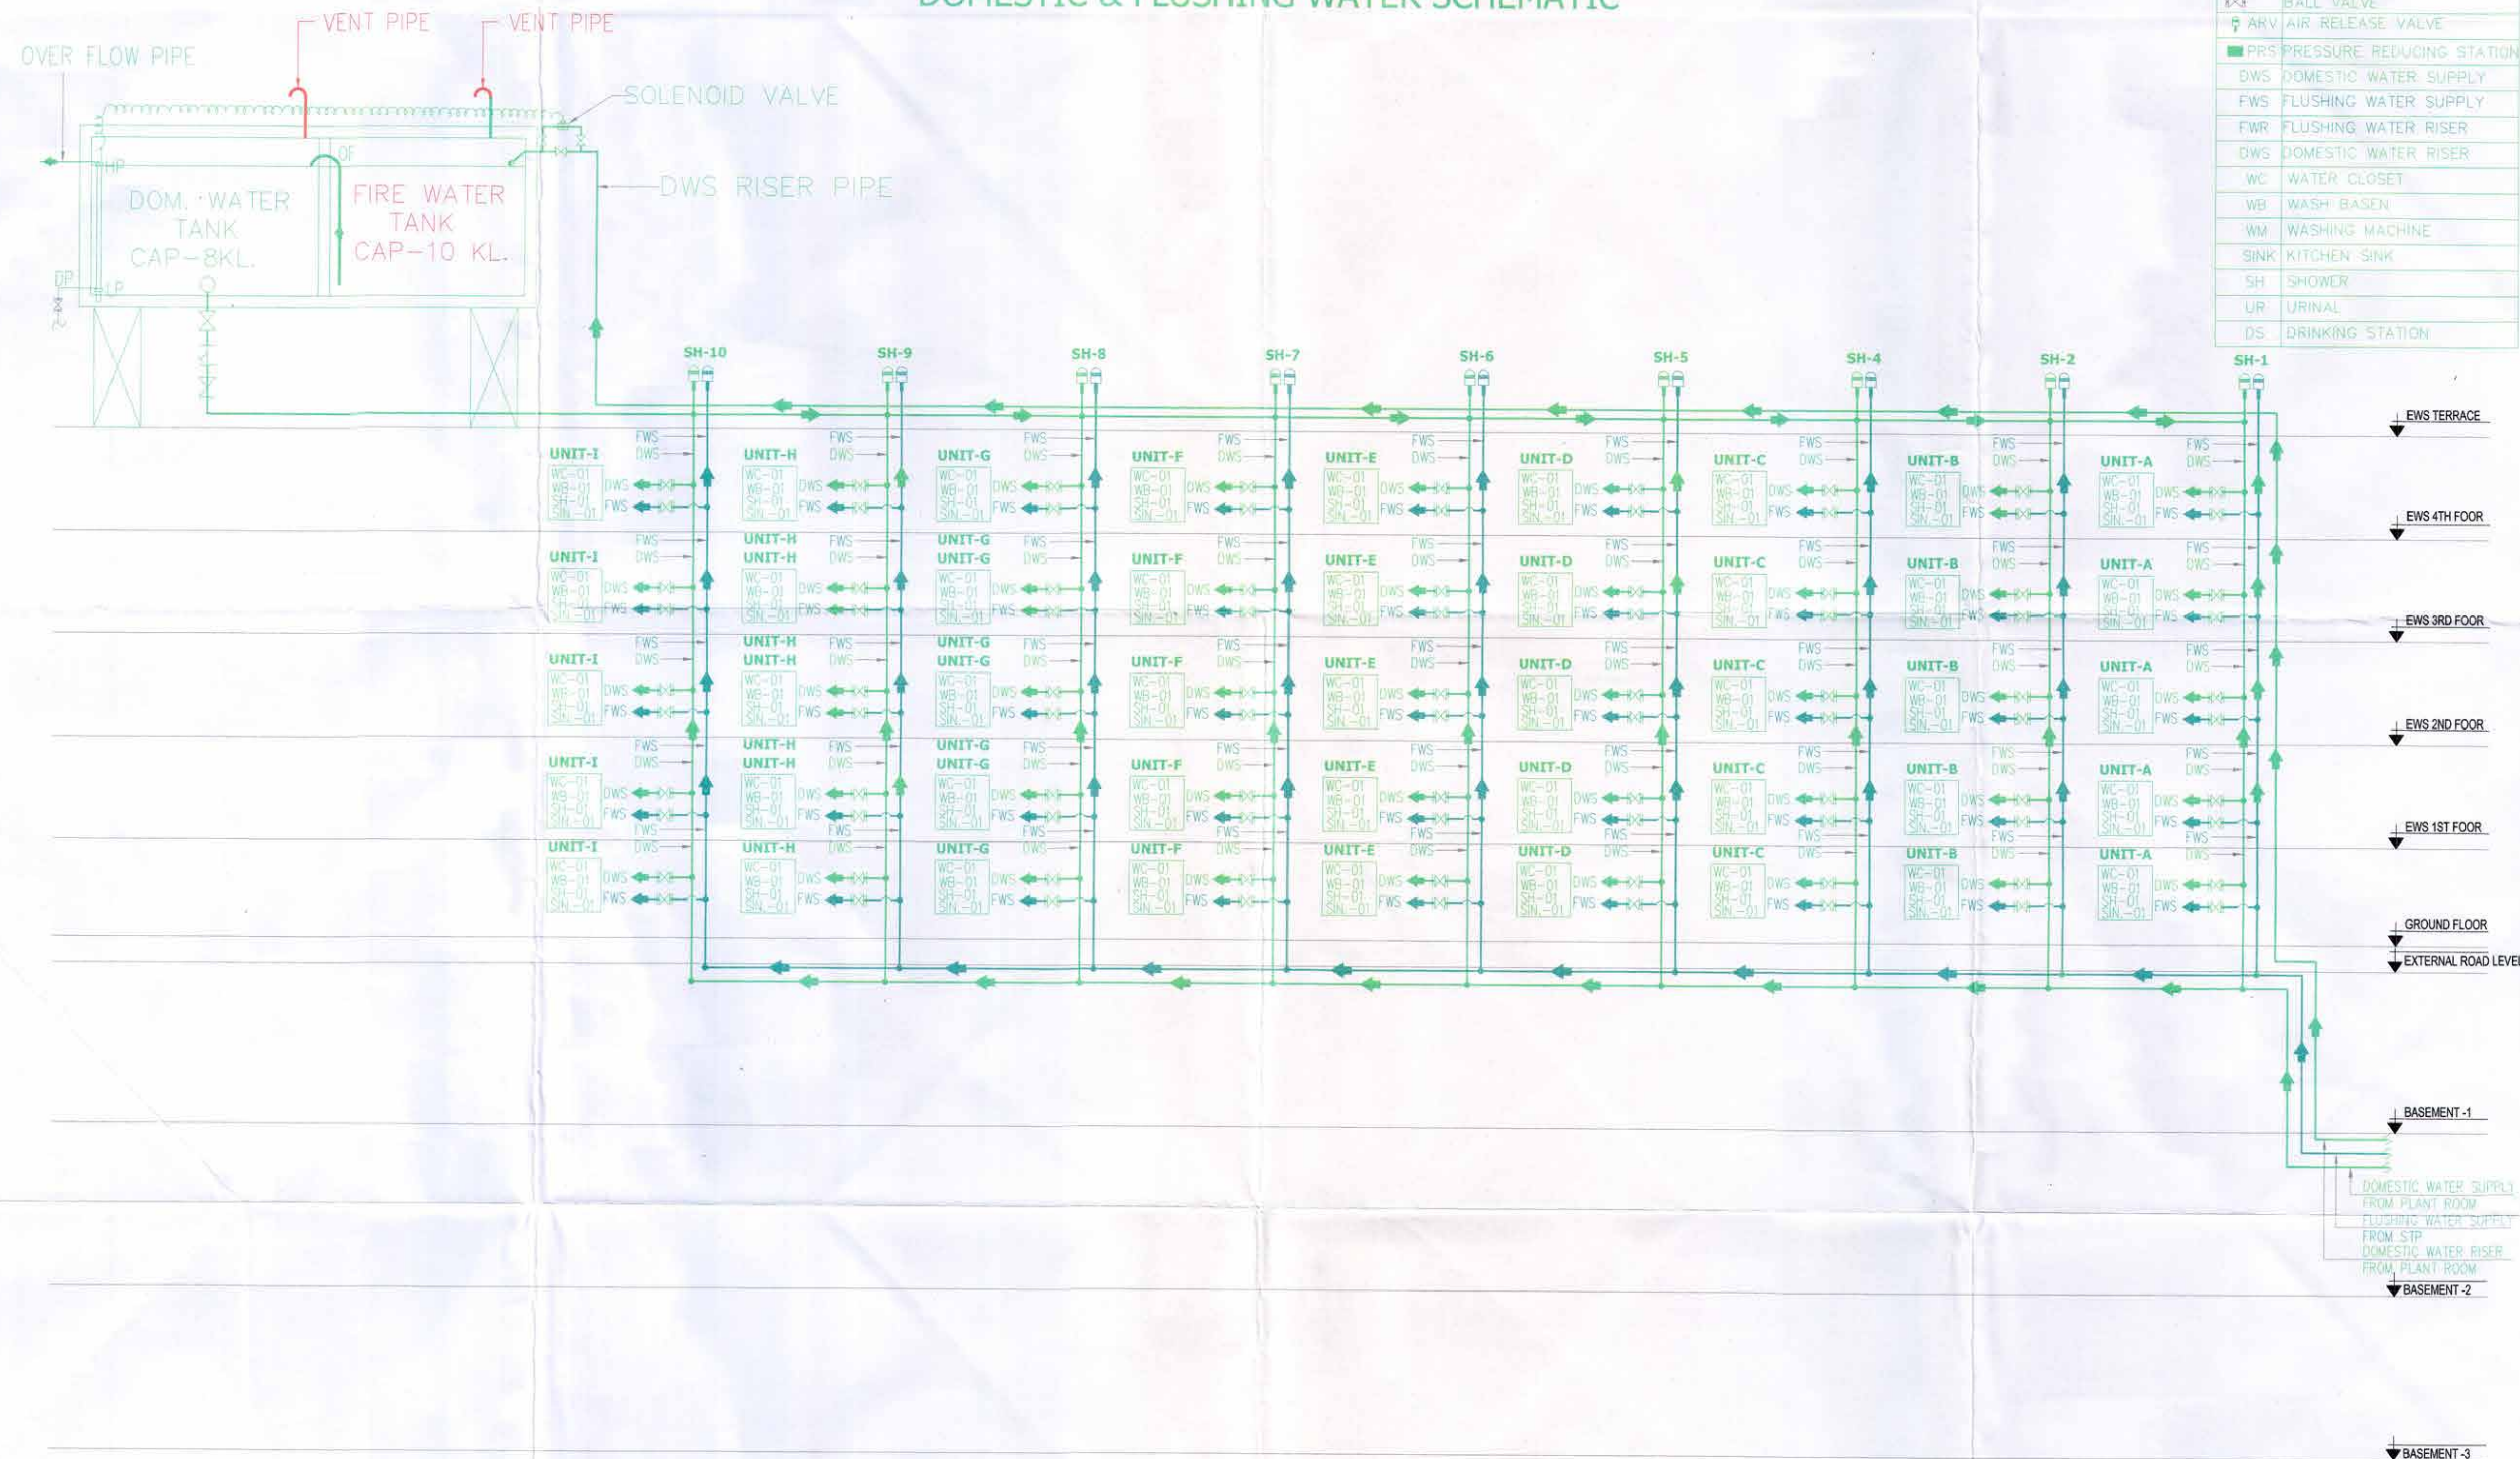

Note :-

- BUILDING WILL BE DESIGNED (STRUCTURES) AS PER RELEVANT IS CODES FOR EARTH QUAKE RESISTANCE.
- BUILDING IS HAS AUTOMATIC SPRINKLER SYSTEM ON ALL FLOORS.

LEGEND:-

Sanctioned
MEMO NO.: 32752
DATED: 31-10-2023

Consultant Architect
Ran/Avtar Bassi
JD(HQ)

ATP(HQ)

DDP(HQ)
Member
BPAC

PROJECT:-

PROPOSED GROUP HOUSING COLONY UNDER TOD POLICY (MIX LAND USE 78% RESIDENTIAL + 22% COMMERCIAL) ON AN AREA MEASURING 4.84375 ACRES (LICENCE NO.114 OF 2023 DATED 2/06/2023) IN SECTOR-62, GURUGRAM MANESAR URBAN COMPLEX BEING DEVELOPED BY MRS. NEERU DEVI W/O LATE SH. NARESH CHAND JAIN AND OTHER IN COLLABORATION WITH CONSCIENT INFRASTRUCTURE PVT LTD.

Associate Architects

RSMS
ARCHITECTS

RSMS ARCHITECTS PVT. LTD.
69, Nara Niwas, Bhawani Kunj
(Behind D2), Vasant Kunj,
New Delhi-110070.
Tel.: 011-26898616, 26898617
www.rsms-arch.com

ARCHITECT'S SEAL
& SIGNATURE

OWNER'S SEAL
& SIGNATURE

My

INFRASTRUCTURE

AUGUST-2023. Scale : NTS

Drawing Title:-

DOMESTIC & FLUSHING
WATER SUPPLY SCHEMATIC

Drawing No:-

SLD-07