

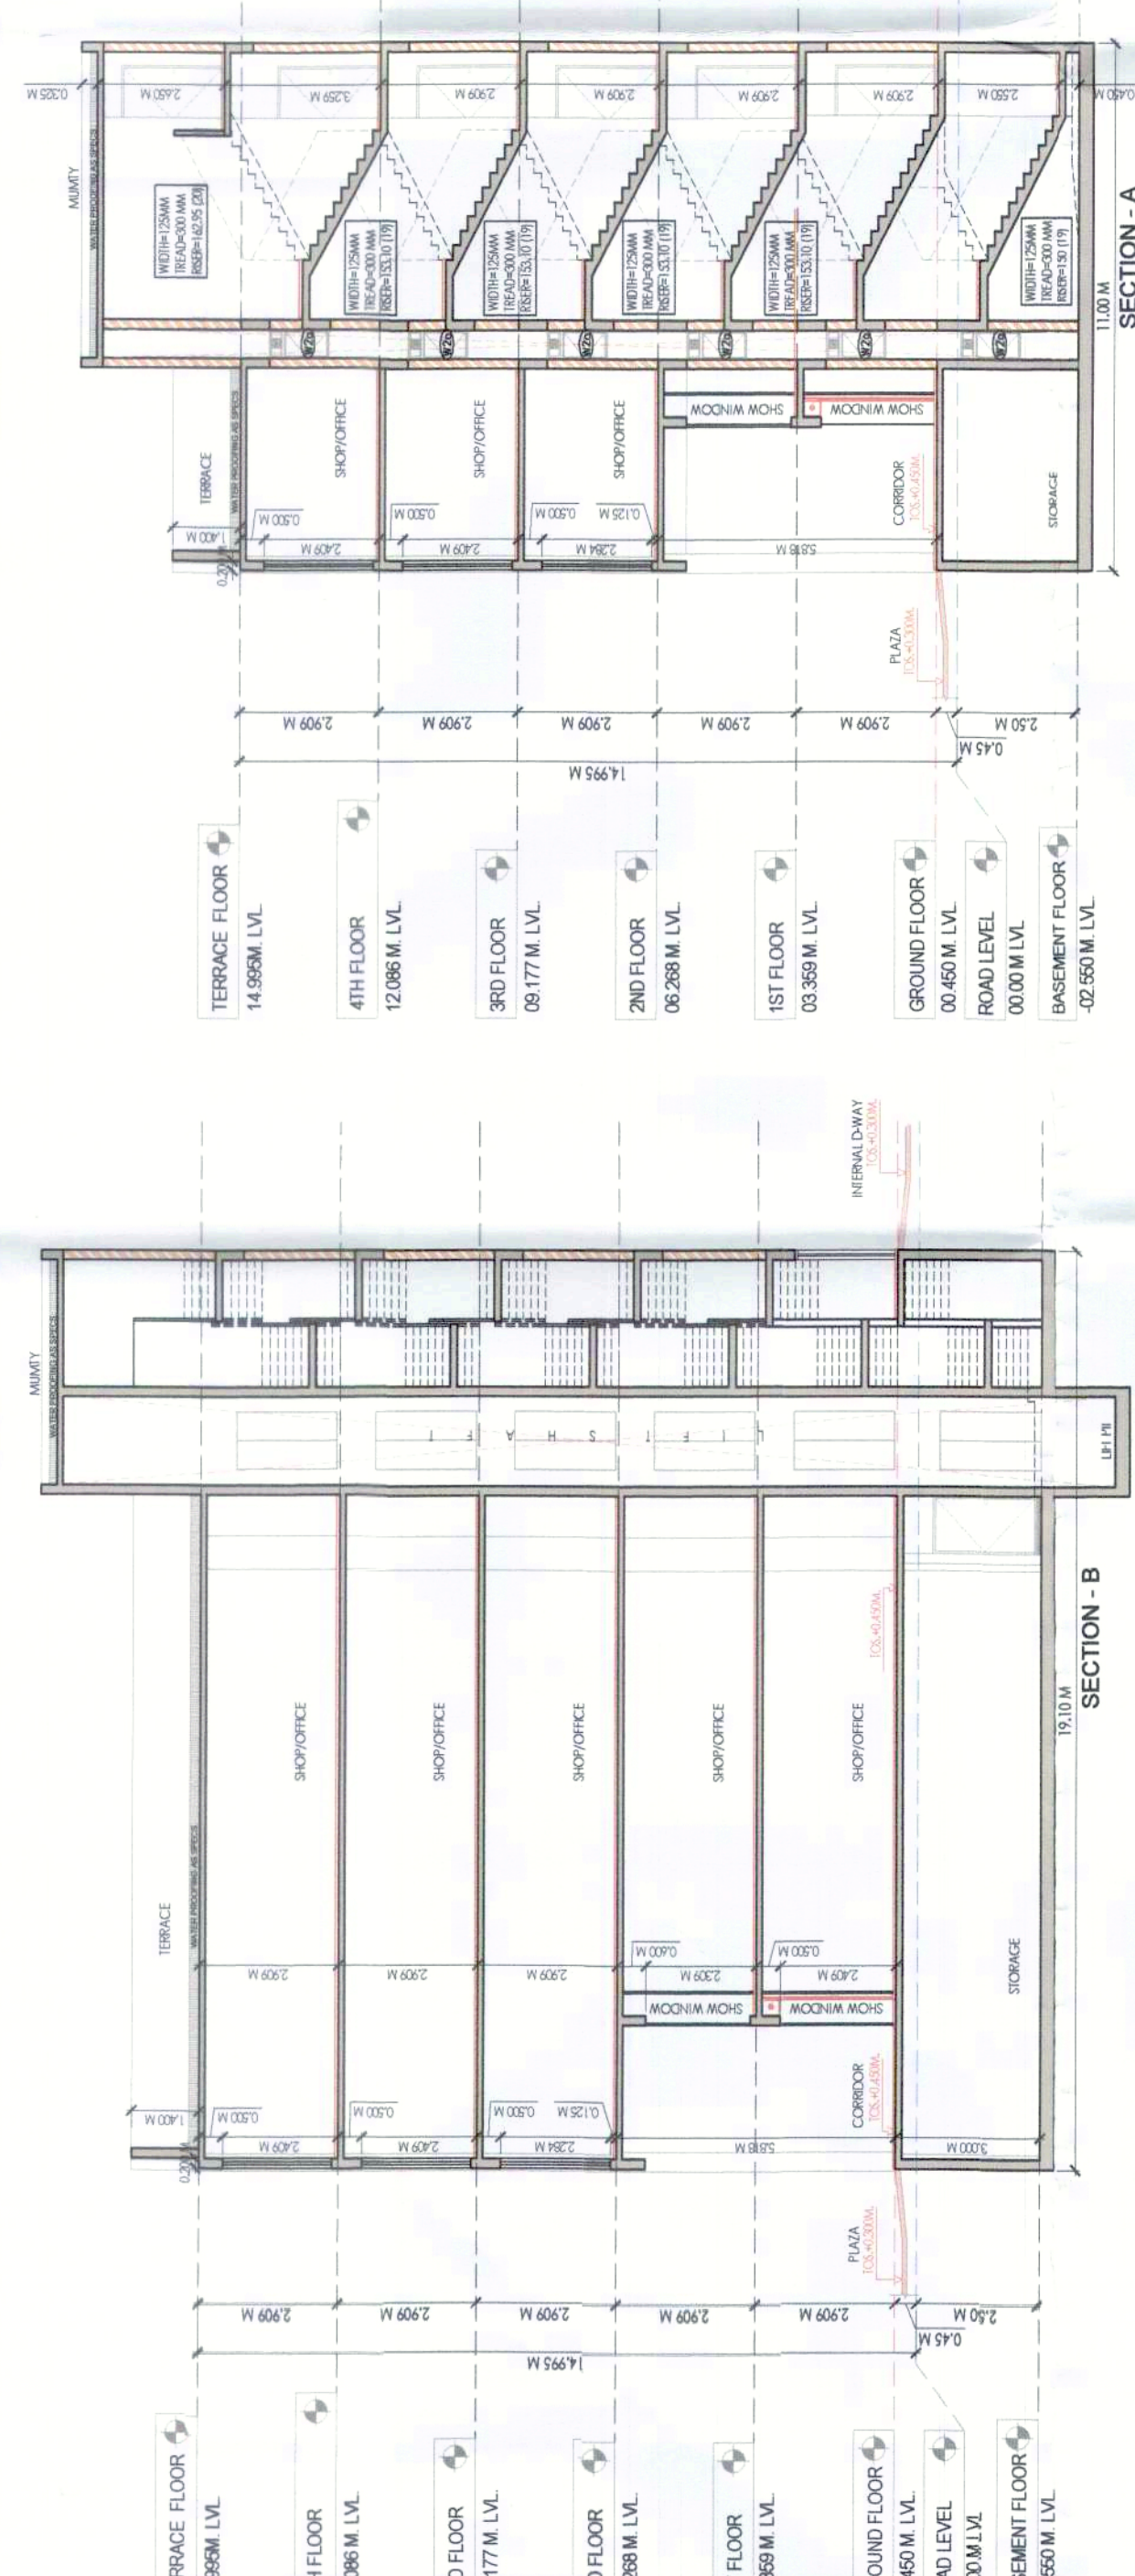
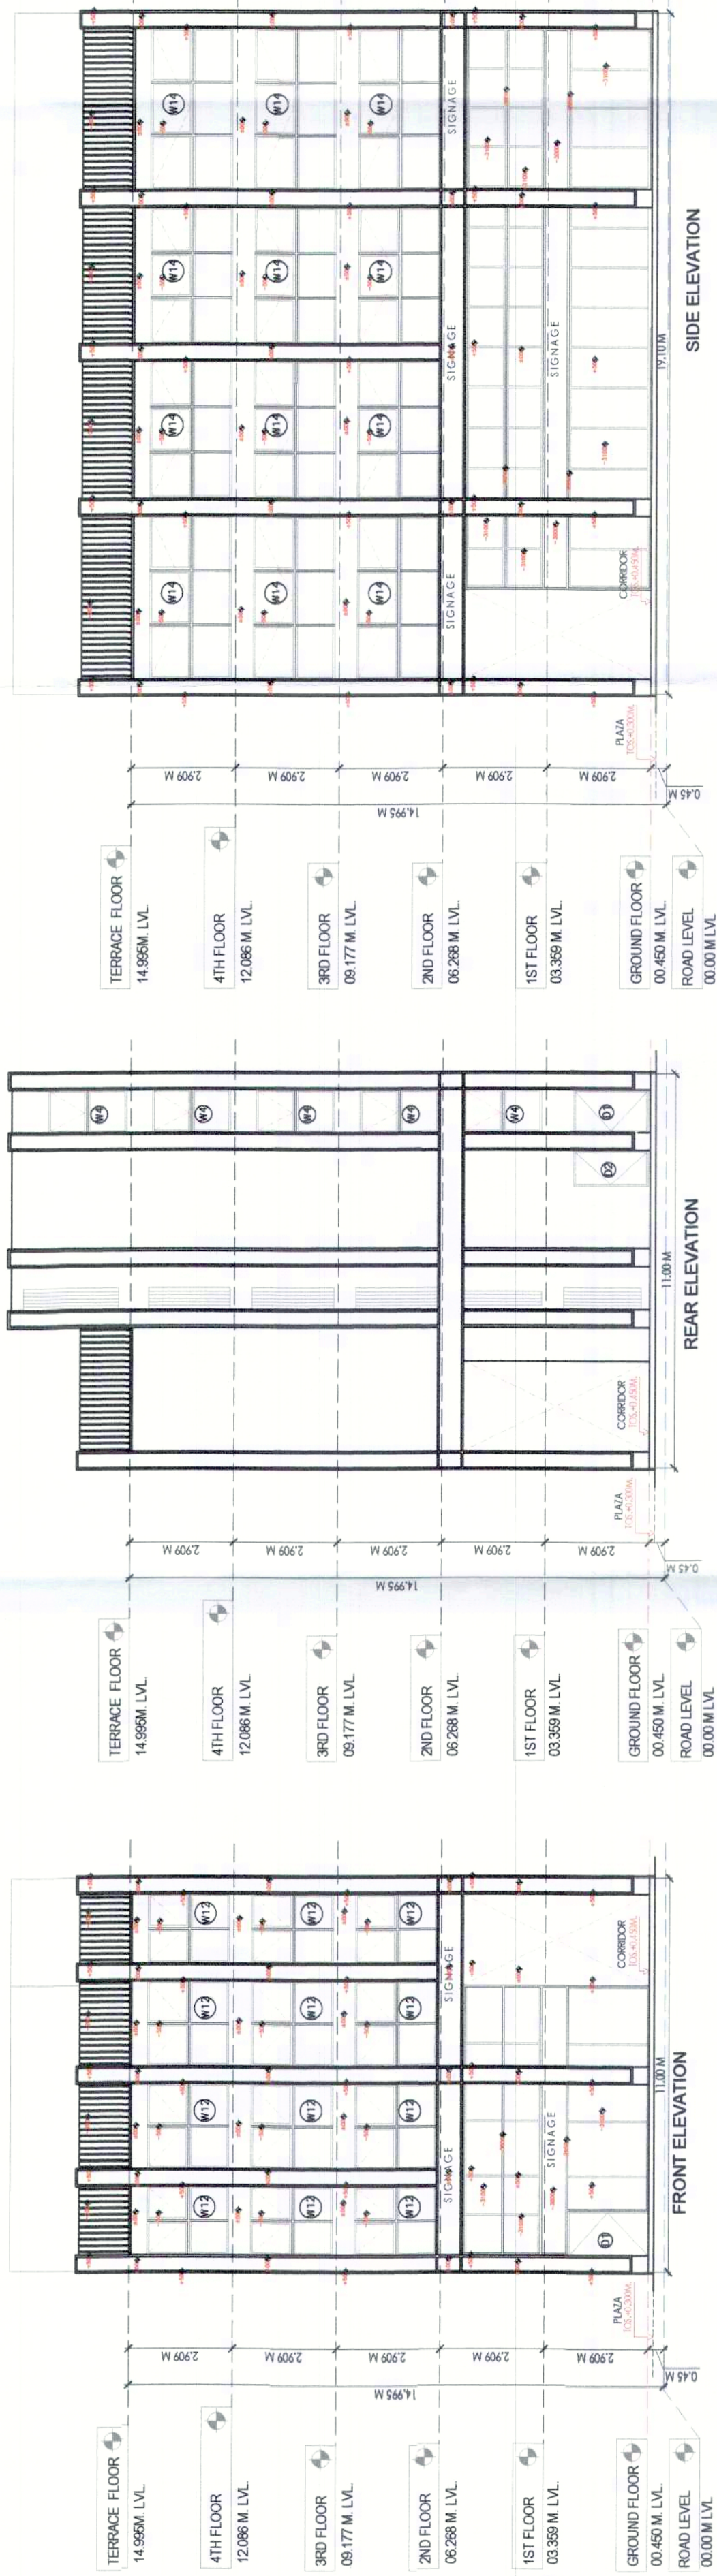
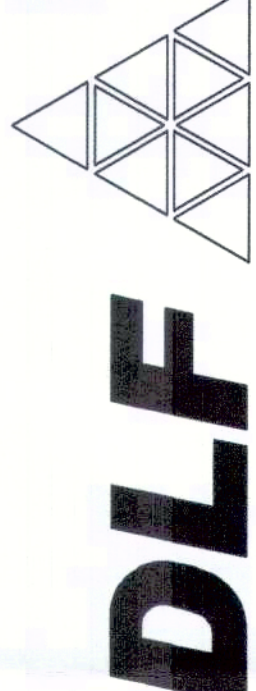
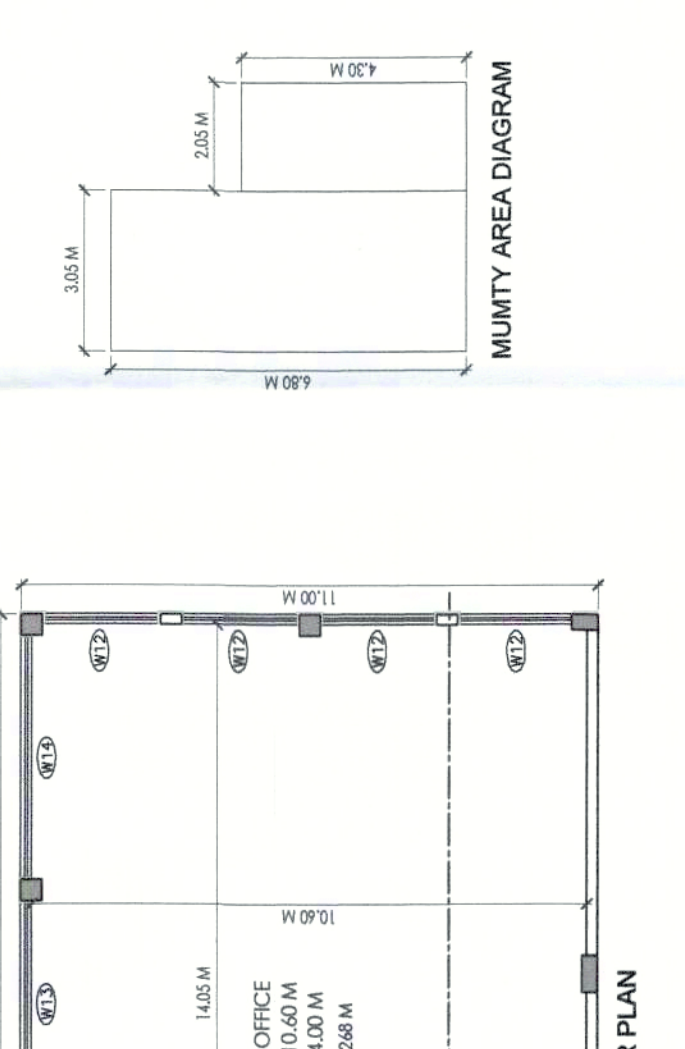
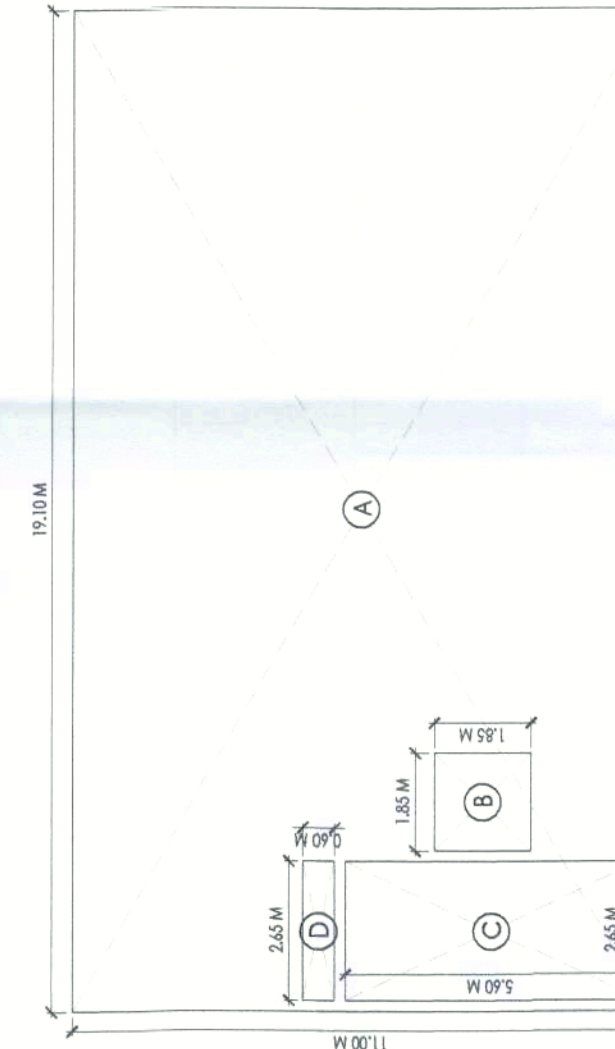
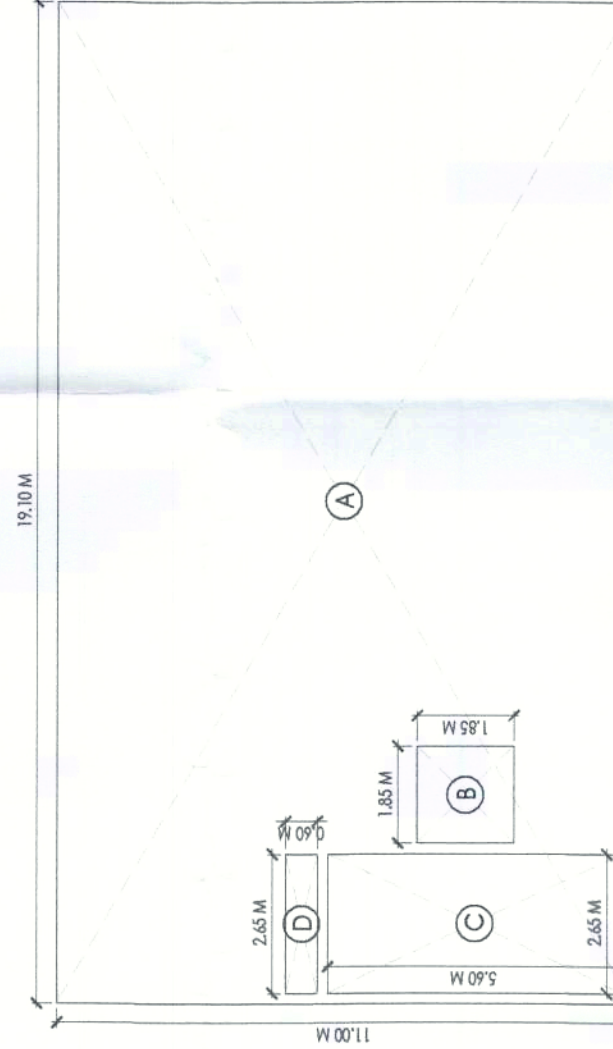
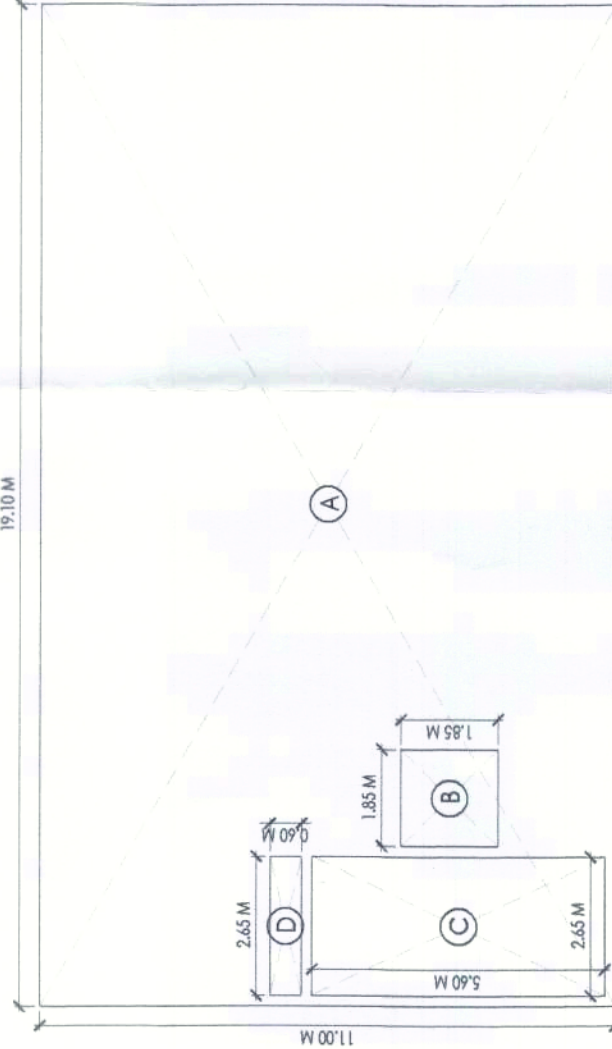
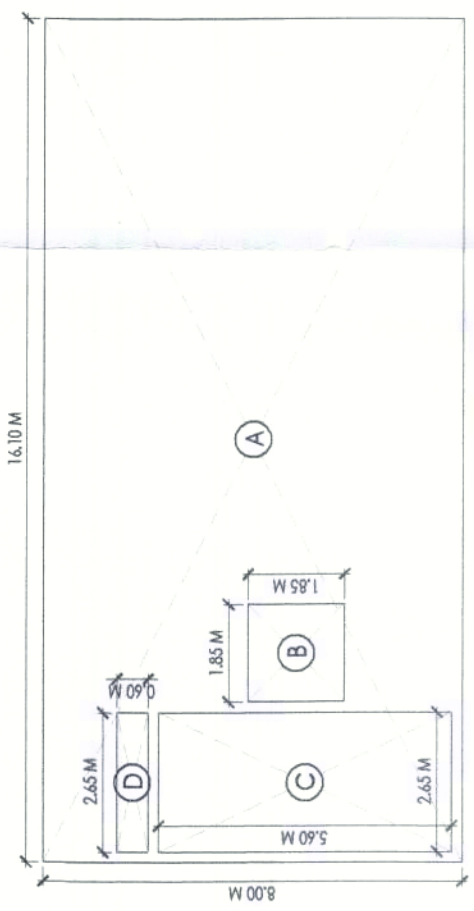
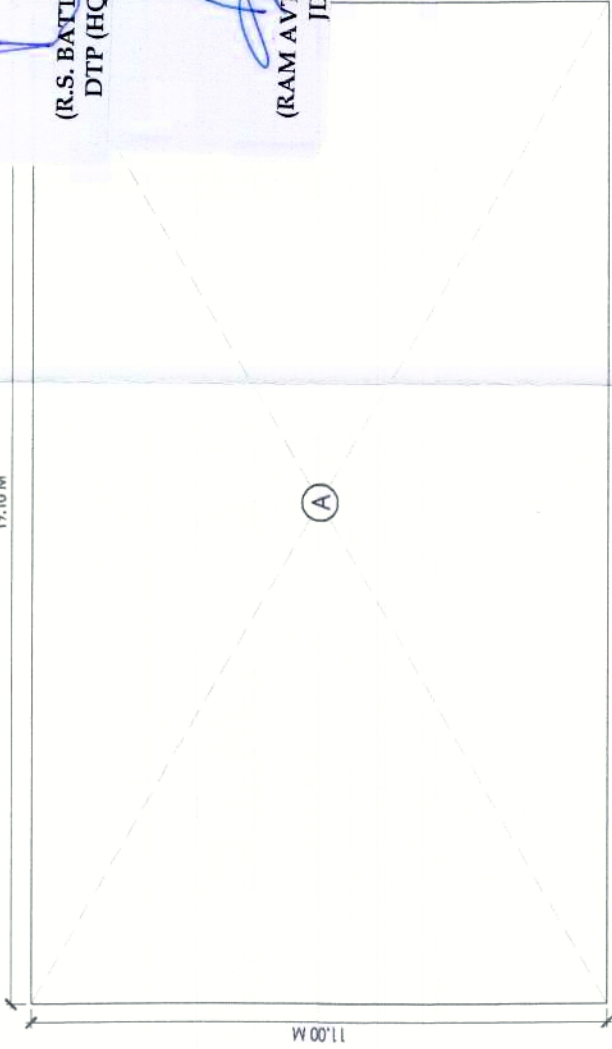
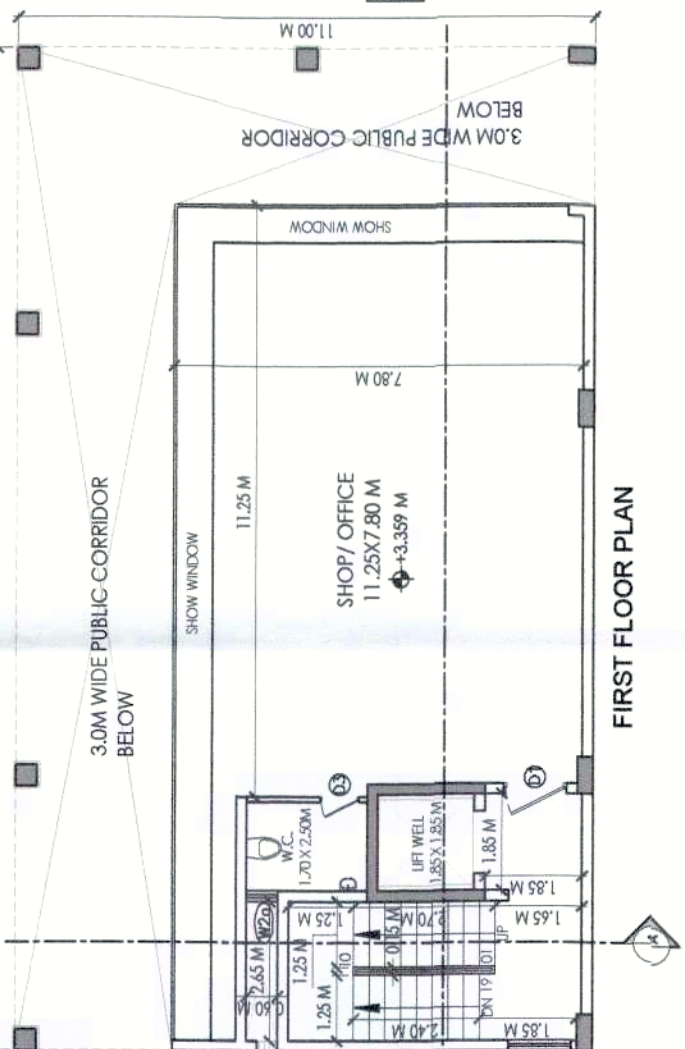
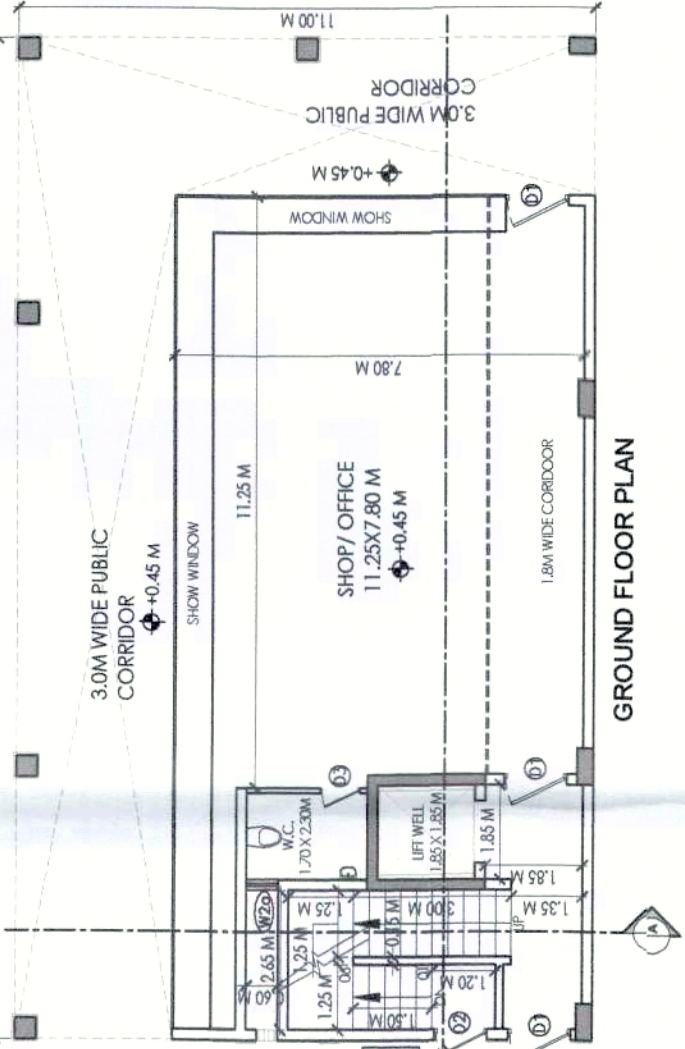
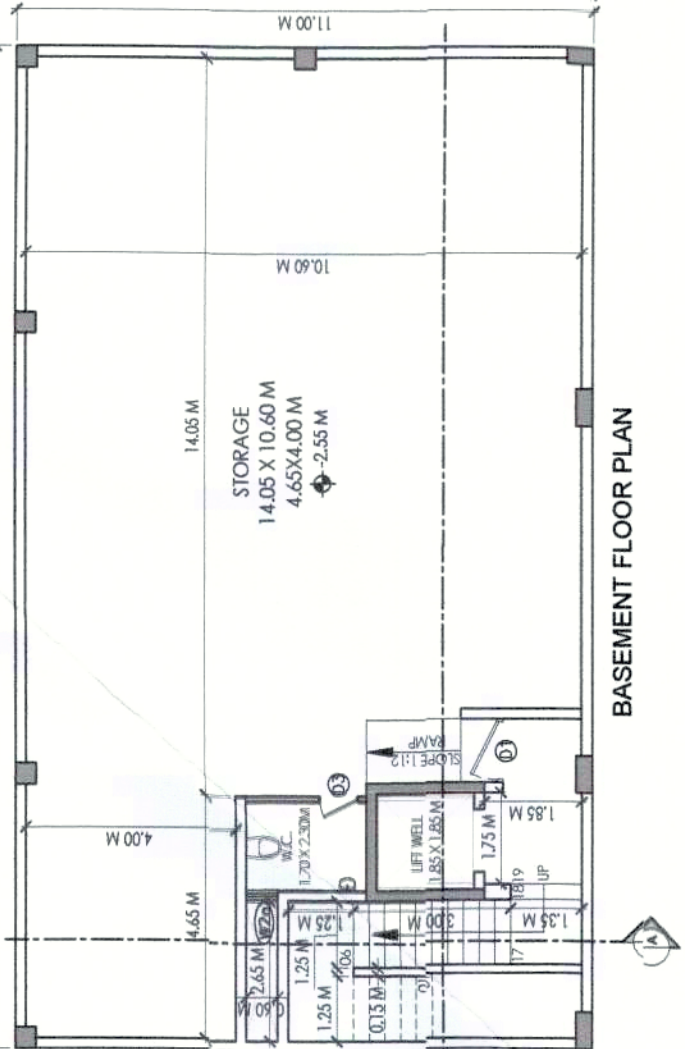
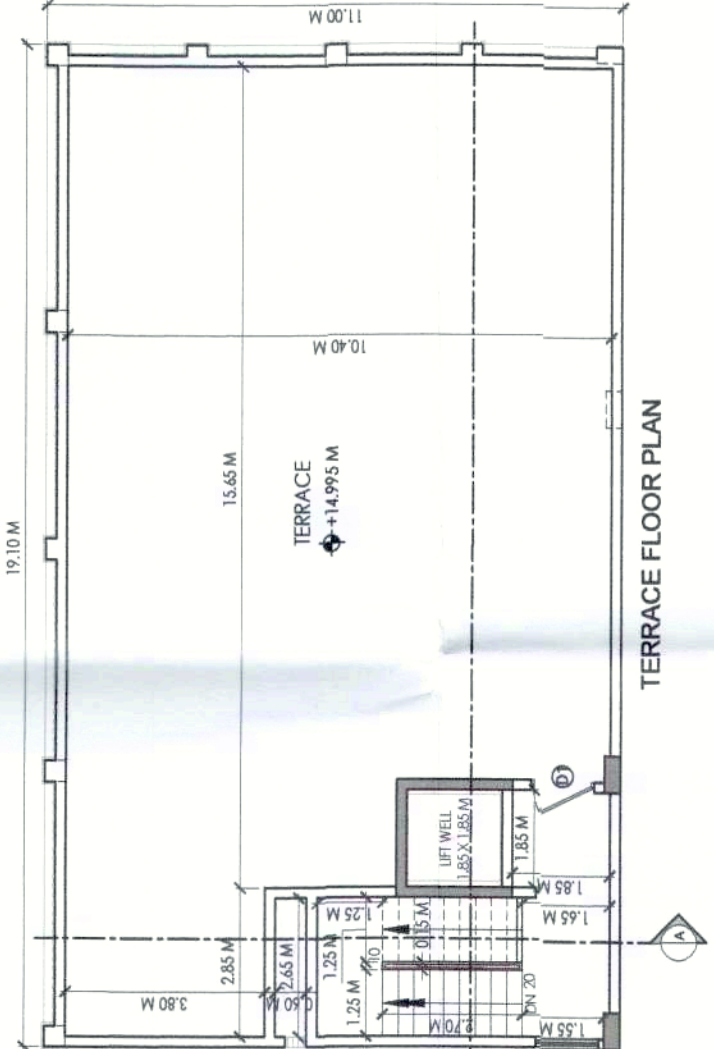


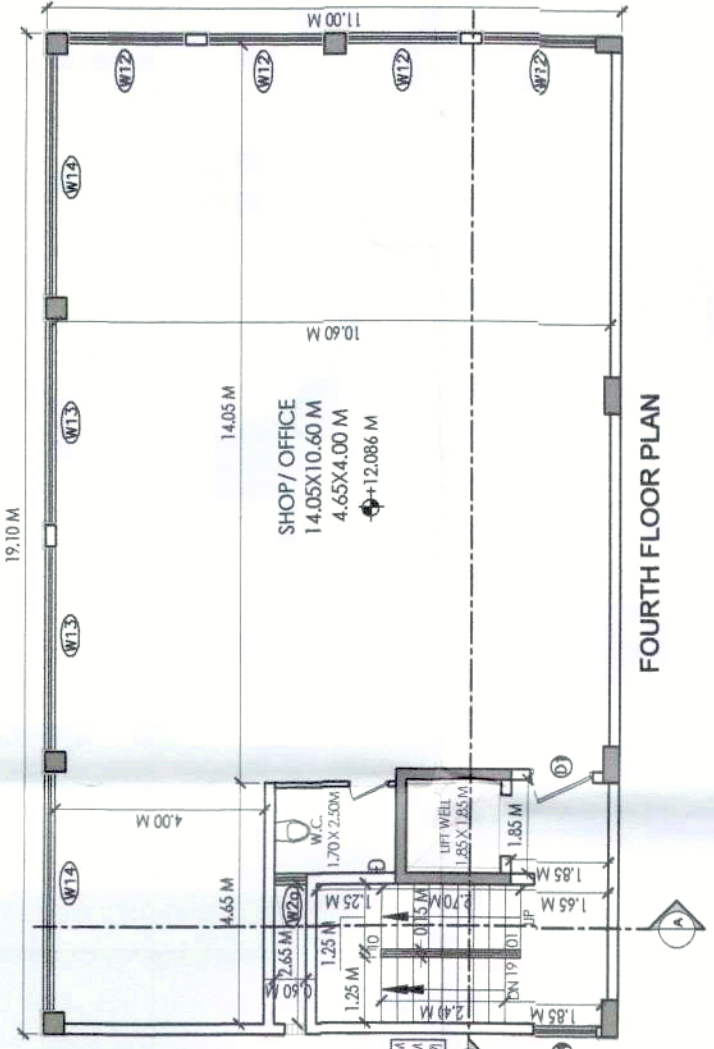

BLOCK SP3									
AREA CALCULATIONS OF SECOND FLOOR									
ADDITIONS	19.10	X	11.00	X	1	=	210.100	[A]	
DEDUCTIONS	19.10	X	11.00	X	1	=	210.100	[A]	
NET AREA OF SECOND FLOOR	19.10	X	11.00	X	1	=	210.100	[A]	
AREA CALCULATIONS OF THIRD FLOOR									
ADDITIONS	19.10	X	11.00	X	1	=	210.100	[A]	
DEDUCTIONS	19.10	X	11.00	X	1	=	210.100	[A]	
NET AREA OF THIRD FLOOR	19.10	X	11.00	X	1	=	210.100	[A]	
AREA CALCULATIONS OF FOURTH FLOOR									
ADDITIONS	19.10	X	11.00	X	1	=	210.100	[A]	
DEDUCTIONS	19.10	X	11.00	X	1	=	210.100	[A]	
NET AREA OF FOURTH FLOOR	19.10	X	11.00	X	1	=	210.100	[A]	
TOTAL FAR AREA OF PER PLOT									
	19.10	X	11.00	X	1	=	889.790	SQ. MT	
	19.10	X	11.00	X	1	=	1044.180	SQ. YARD	

SCO TYPE SP3									
FAR AREA (SQ.M) FAR AREA (SQ. YARD)									
FLOOR	WIDTH(M)	DEPTH(M)	AREA (SQ.M)	AREA (SQ. YARD)	FLOOR	WIDTH(M)	DEPTH(M)	AREA (SQ.M)	AREA (SQ. YARD)
GROUND FLOOR	19.10	11.00	210.100	251.278	GROUND FLOOR	19.10	11.00	210.100	251.278
FIRST FLOOR	19.10	11.00	210.100	251.278	FIRST FLOOR	19.10	11.00	210.100	251.278
SECOND FLOOR	19.10	11.00	210.100	251.278	SECOND FLOOR	19.10	11.00	210.100	251.278
THIRD FLOOR	19.10	11.00	210.100	251.278	THIRD FLOOR	19.10	11.00	210.100	251.278
FOURTH FLOOR	19.10	11.00	210.100	251.278	FOURTH FLOOR	19.10	11.00	210.100	251.278
TOTAL FAR OF SCO TYPE SP3 - REGULAR PLOTS 01 NOS.									
	19.10	X	11.00	X	1	=	889.790	SQ. MT	
	19.10	X	11.00	X	1	=	1044.180	SQ. YARD	

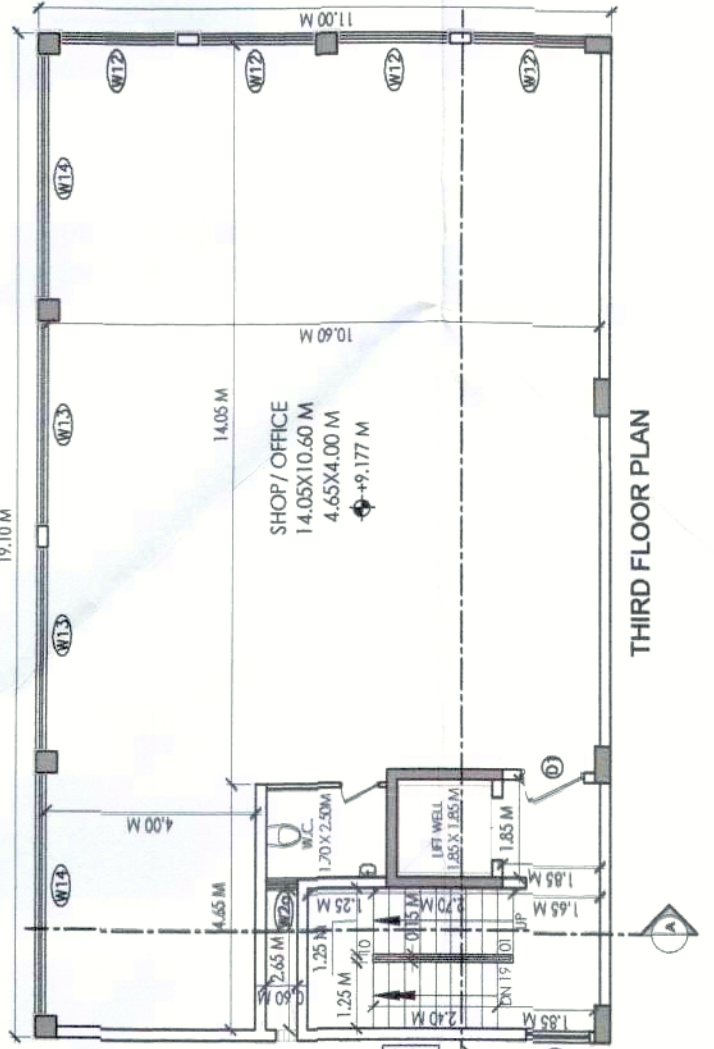

DLF HOME DEVELOPERS LTD.

PROJECT TITLE
SCO AT SECTOR 67, GURUGRAM

SHEET TITLE
SCO SP3 - GROUND BASEMENT, 1ST FLOOR ,
TYPICAL PLAN, AREA DIAGRAM, ELEVATIONS
SECTIONS

SUBMISSION DRAWING

JOB No.	*****
Scale	1:100 ON A0 SHEET
Date	01 DEC, 2023
Drawn by	AR-67-SP3
Checked by	Revision No.
ARCHITECT FAHAD SHAHBAZ CA/2006/38330	ARCHITECT/TOWN PLANNER
AUTHORIZED SIGNATORY	