

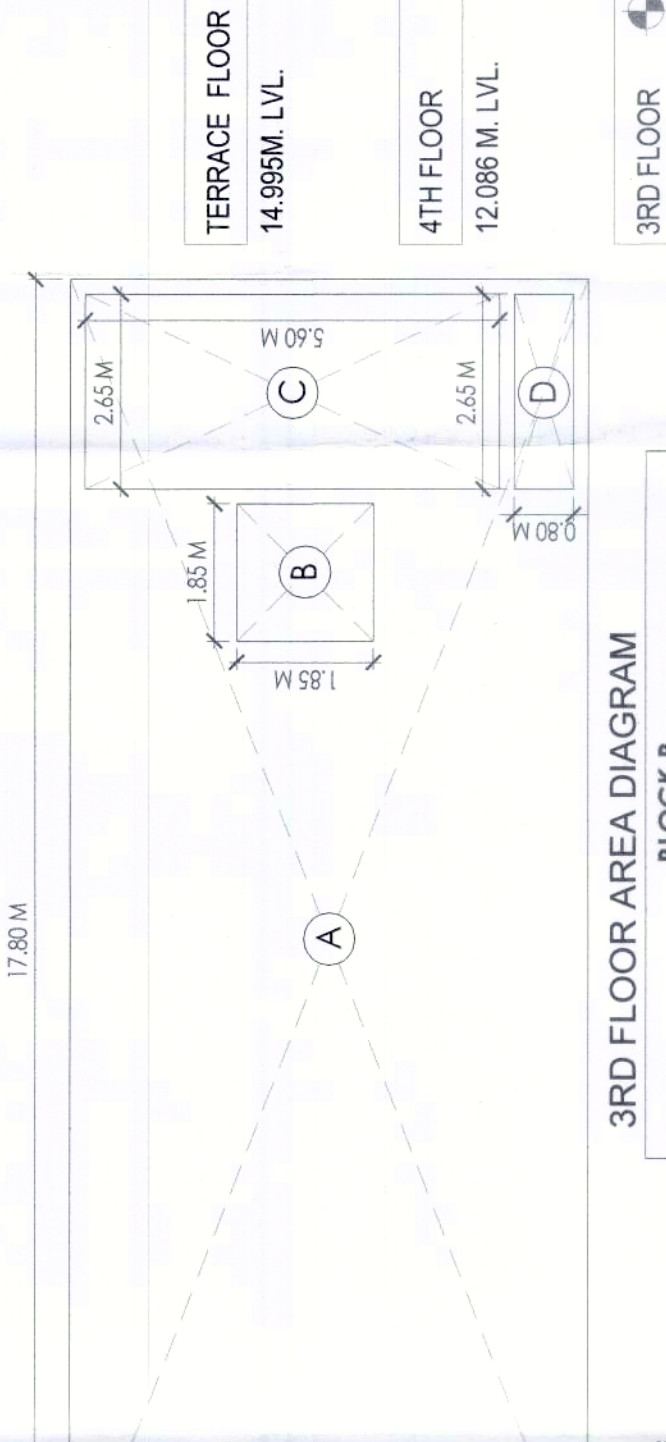
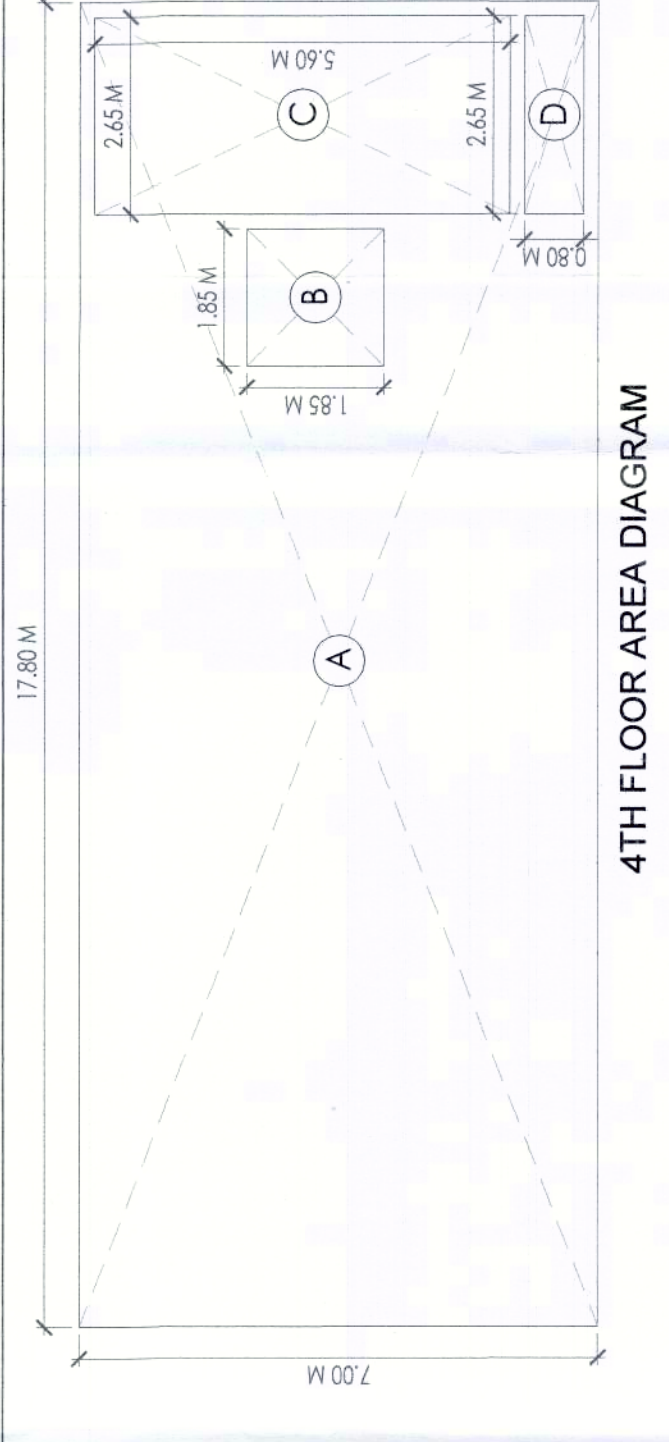
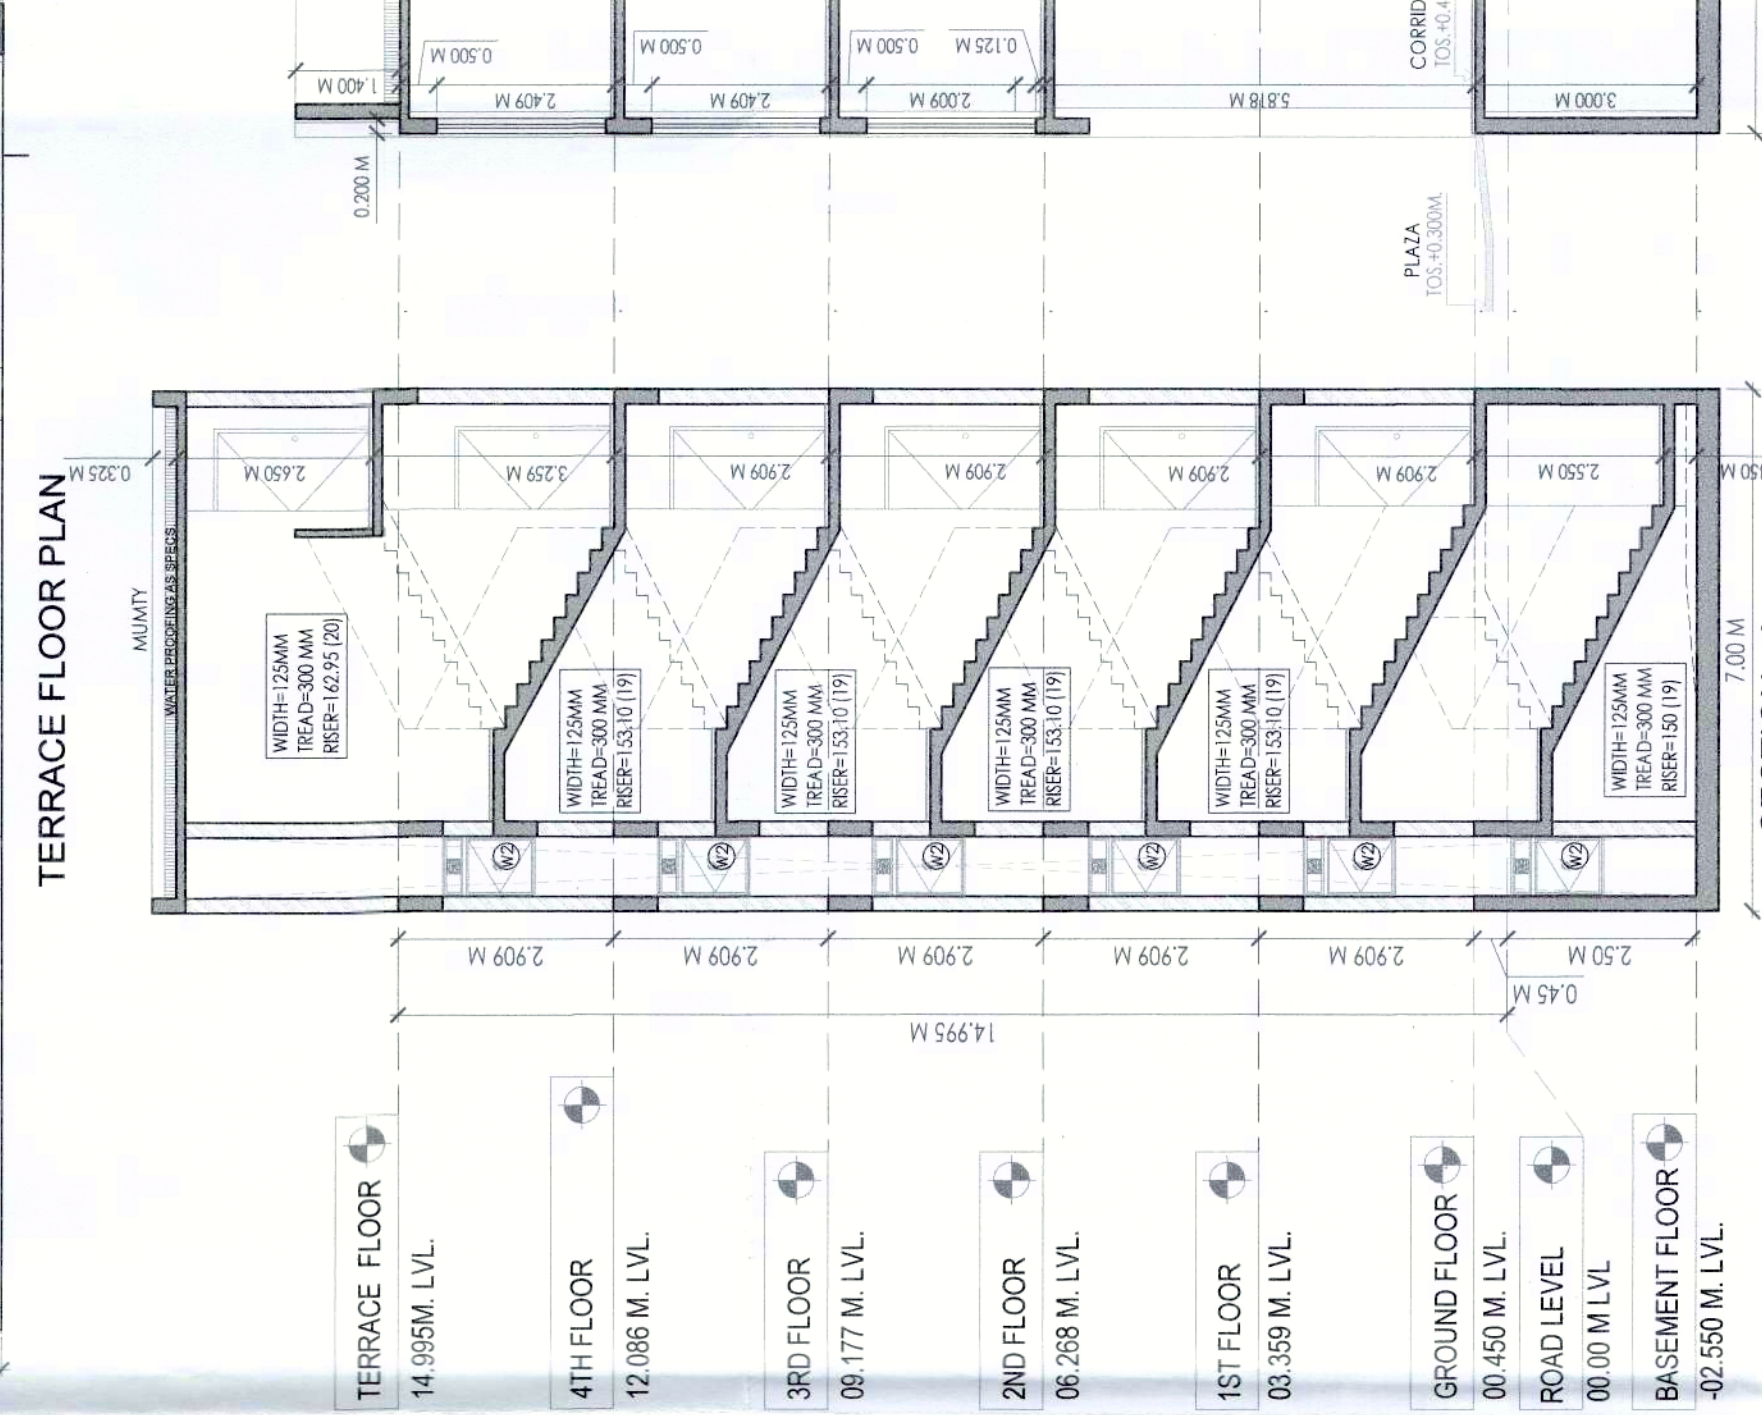
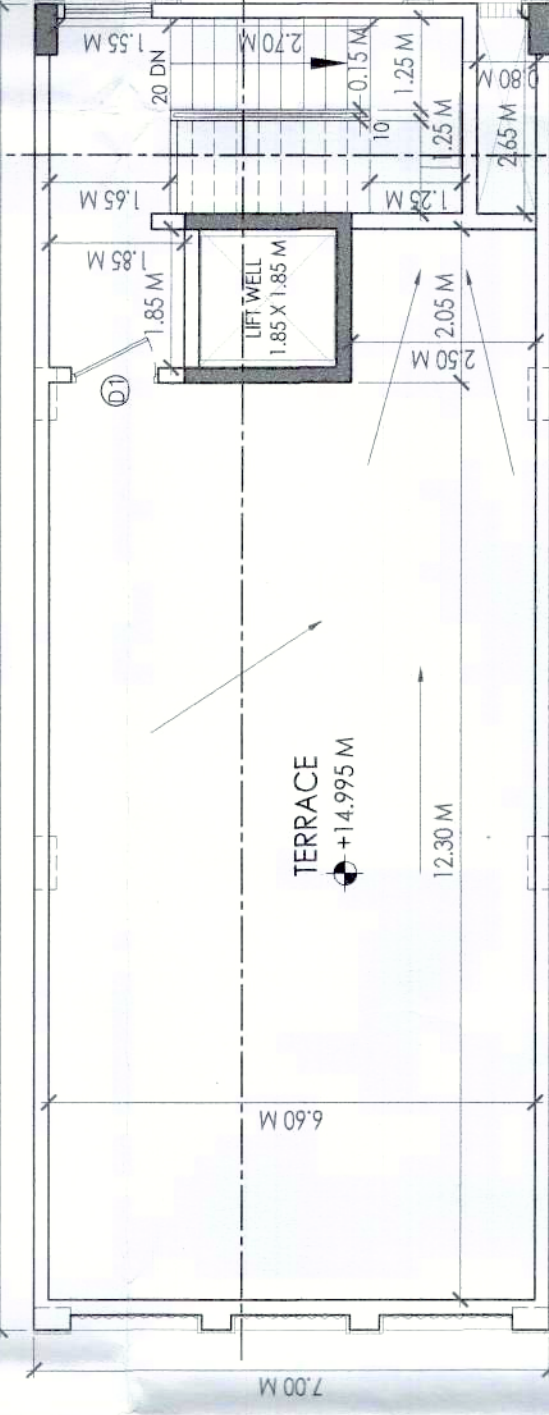
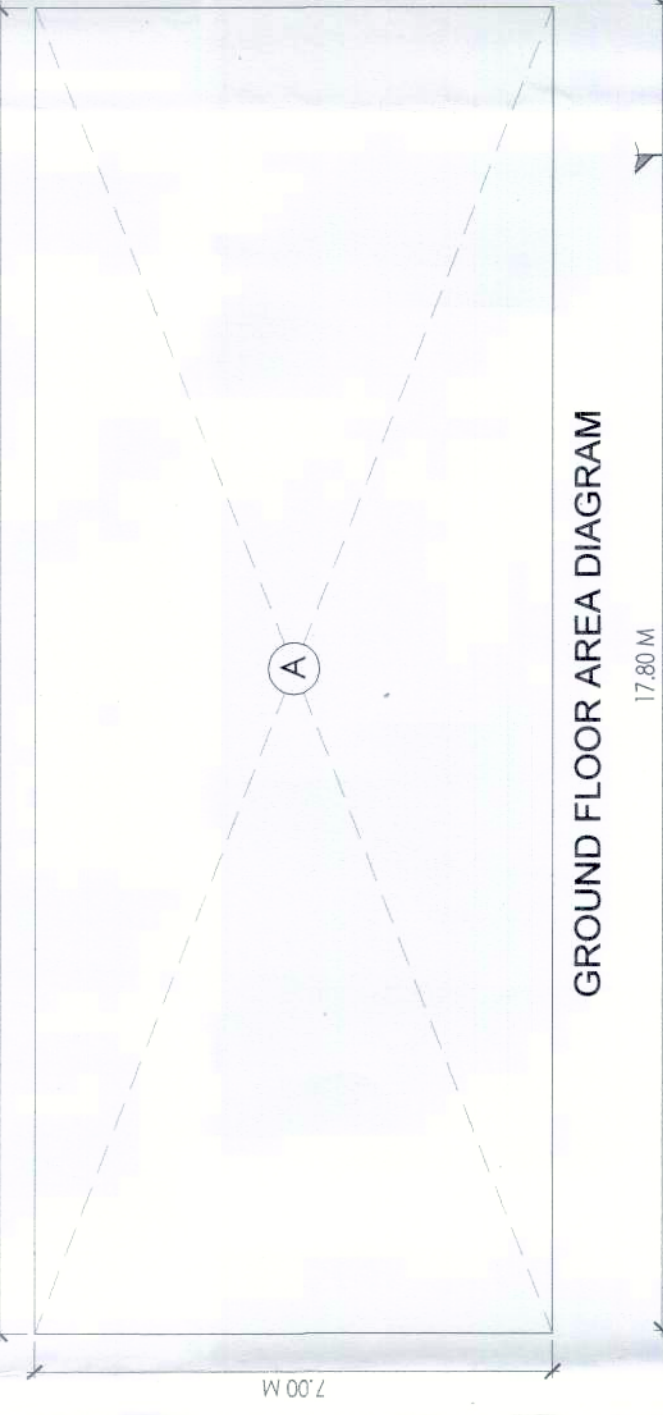
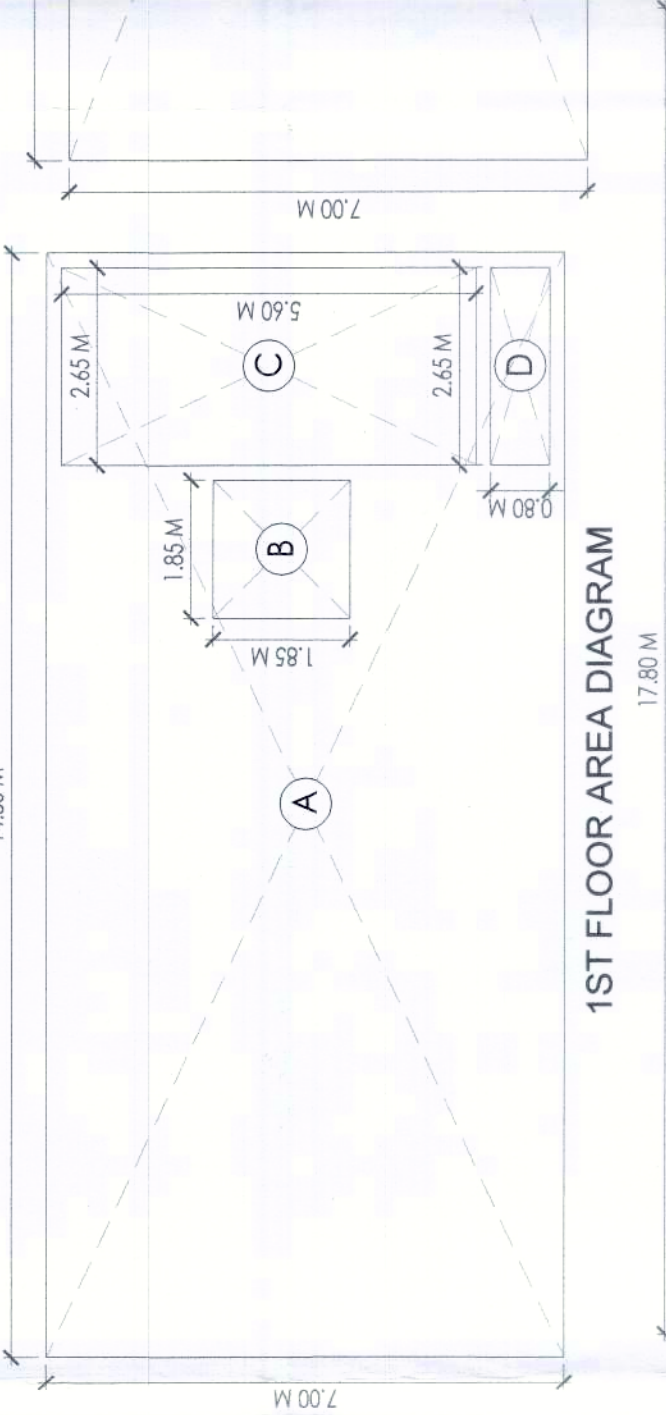
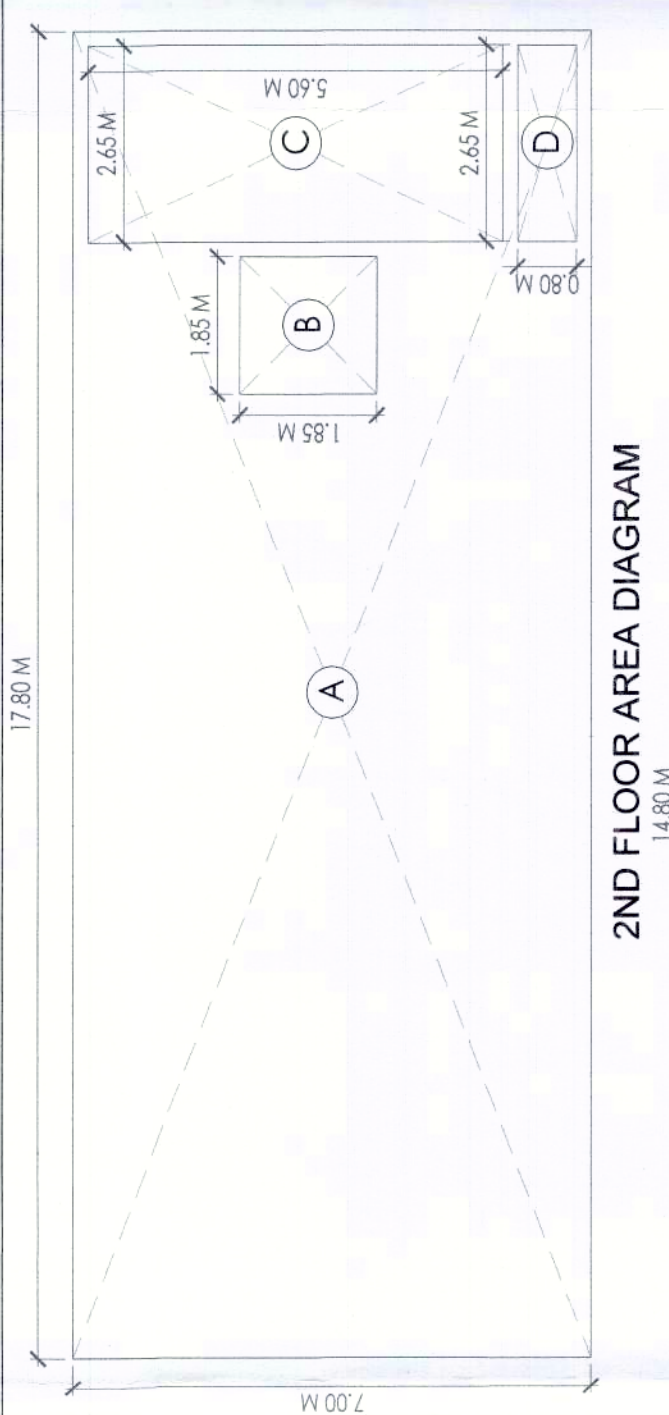
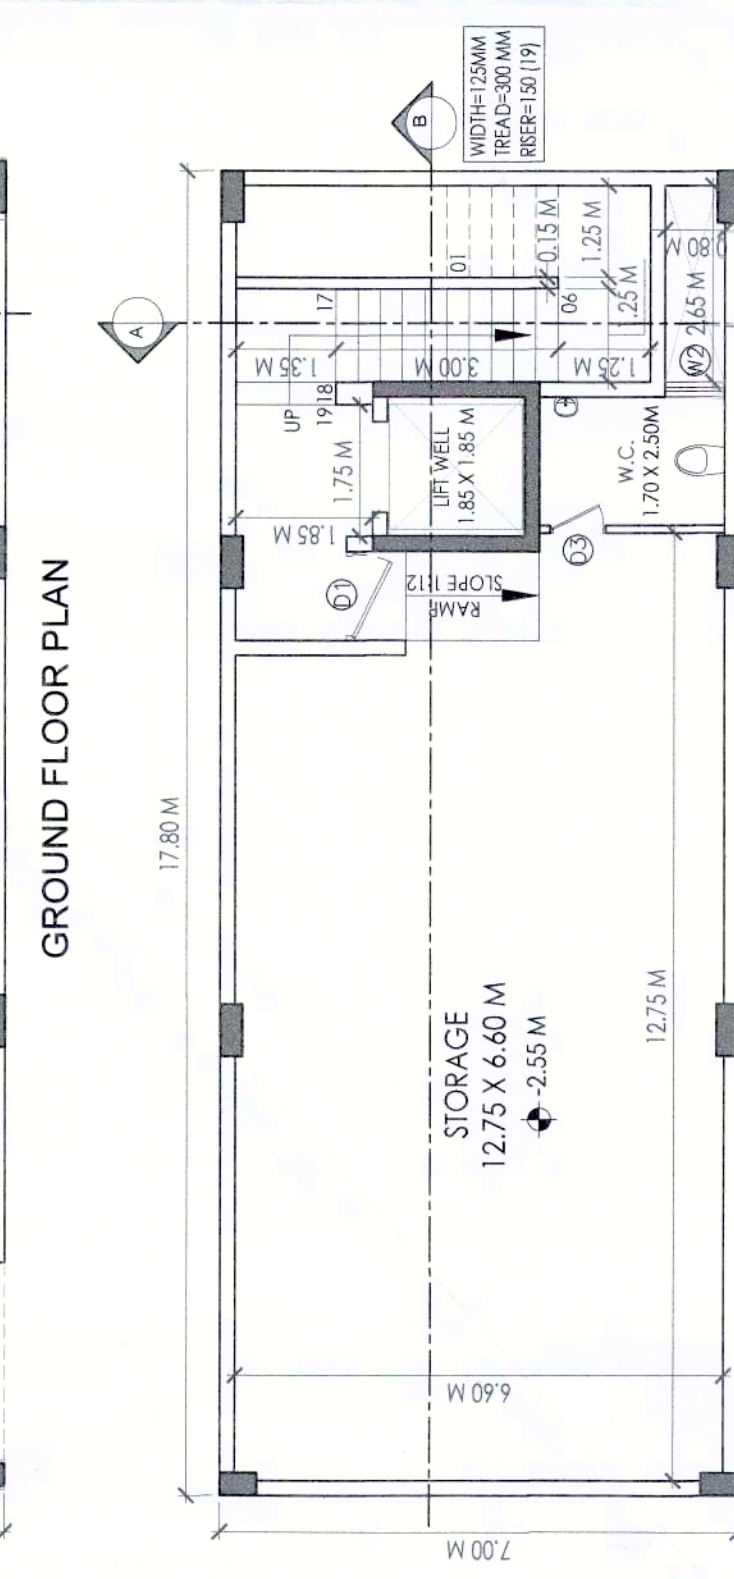
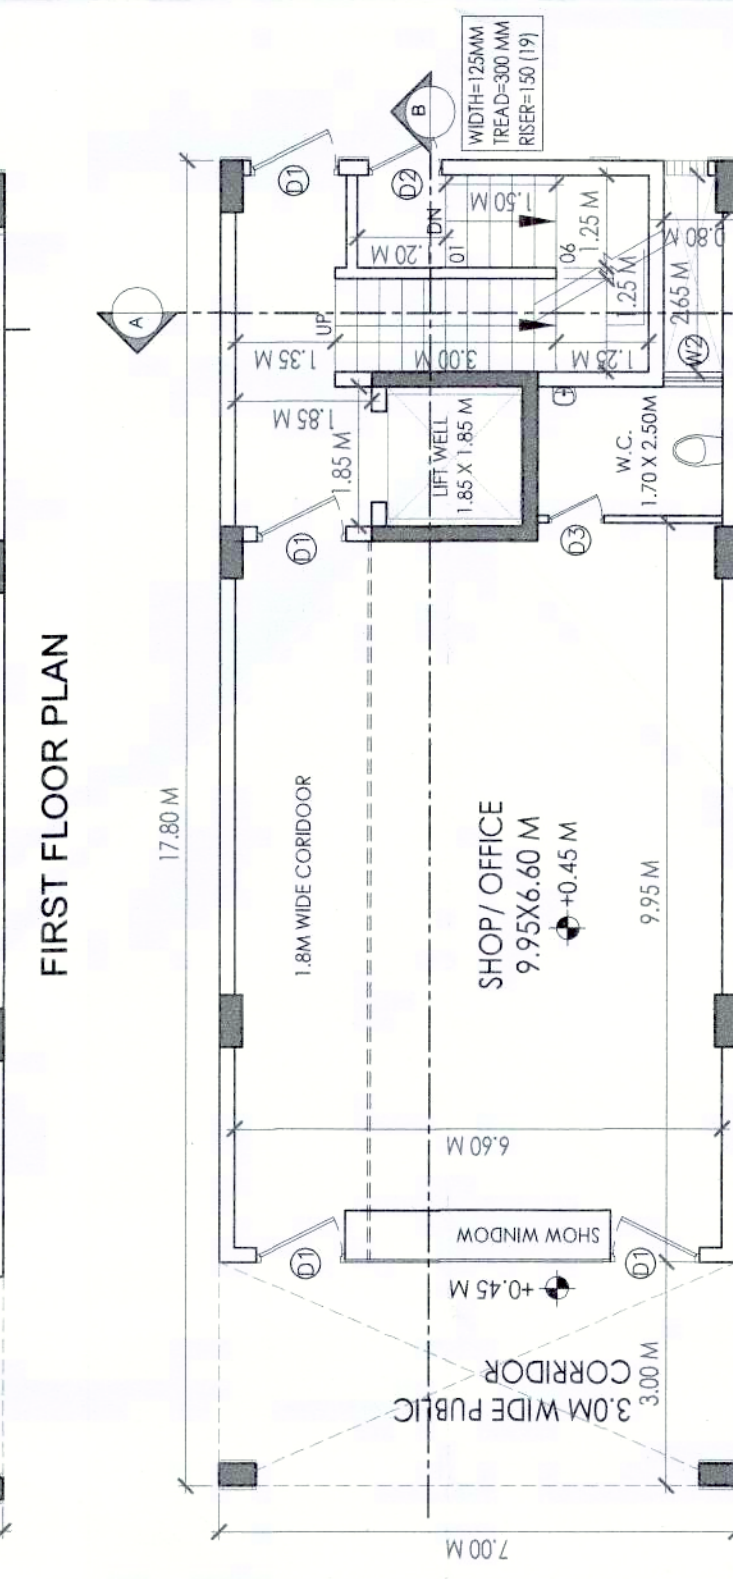
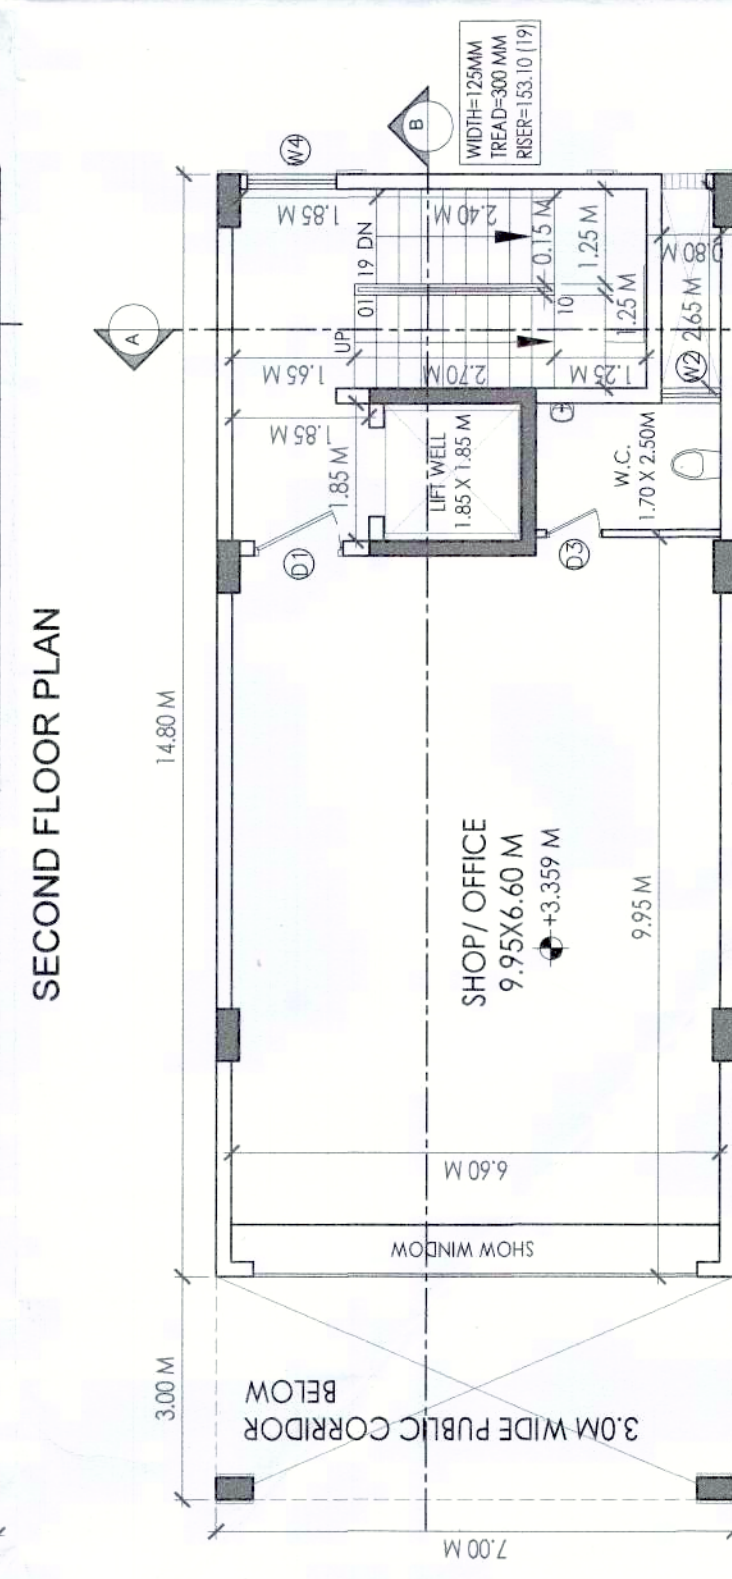
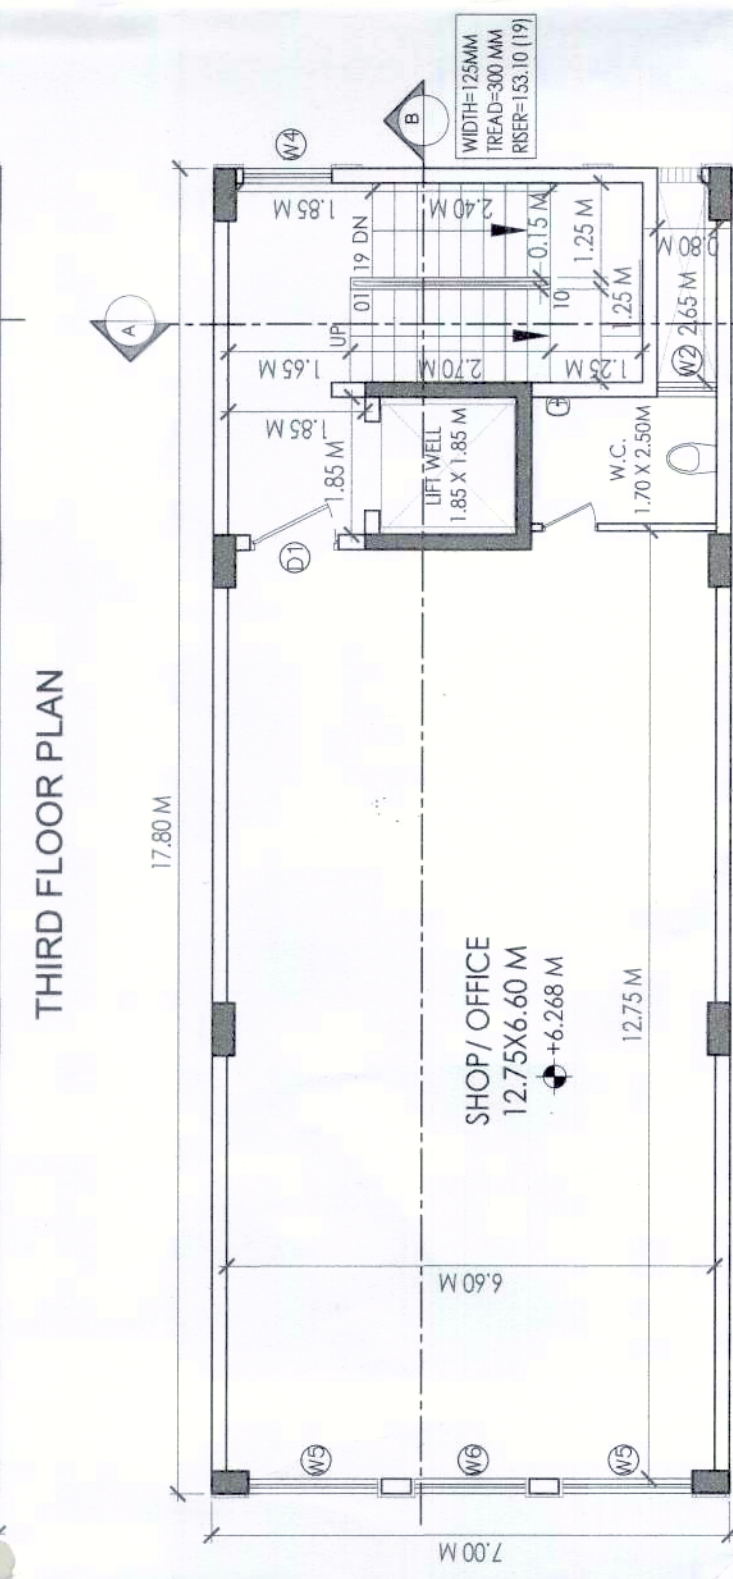
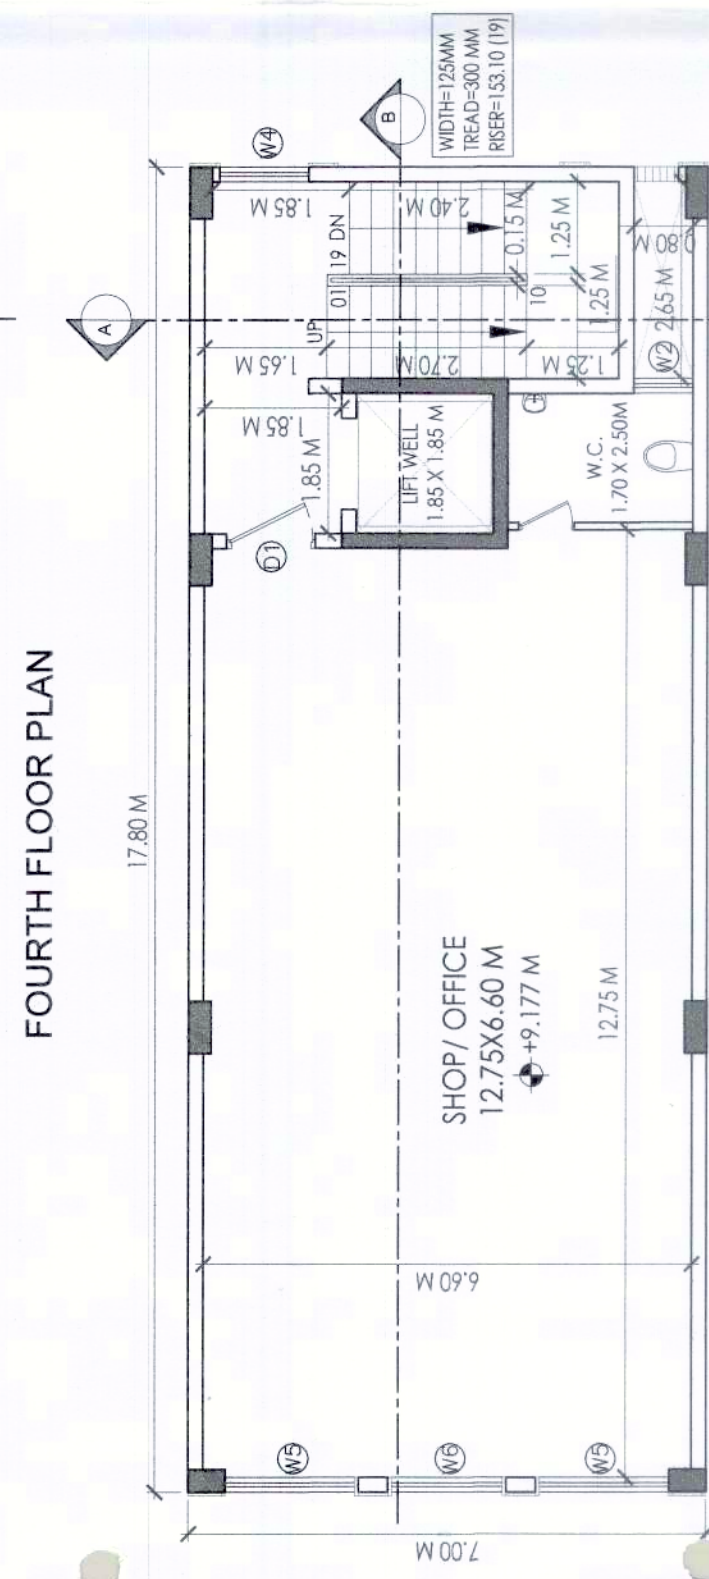
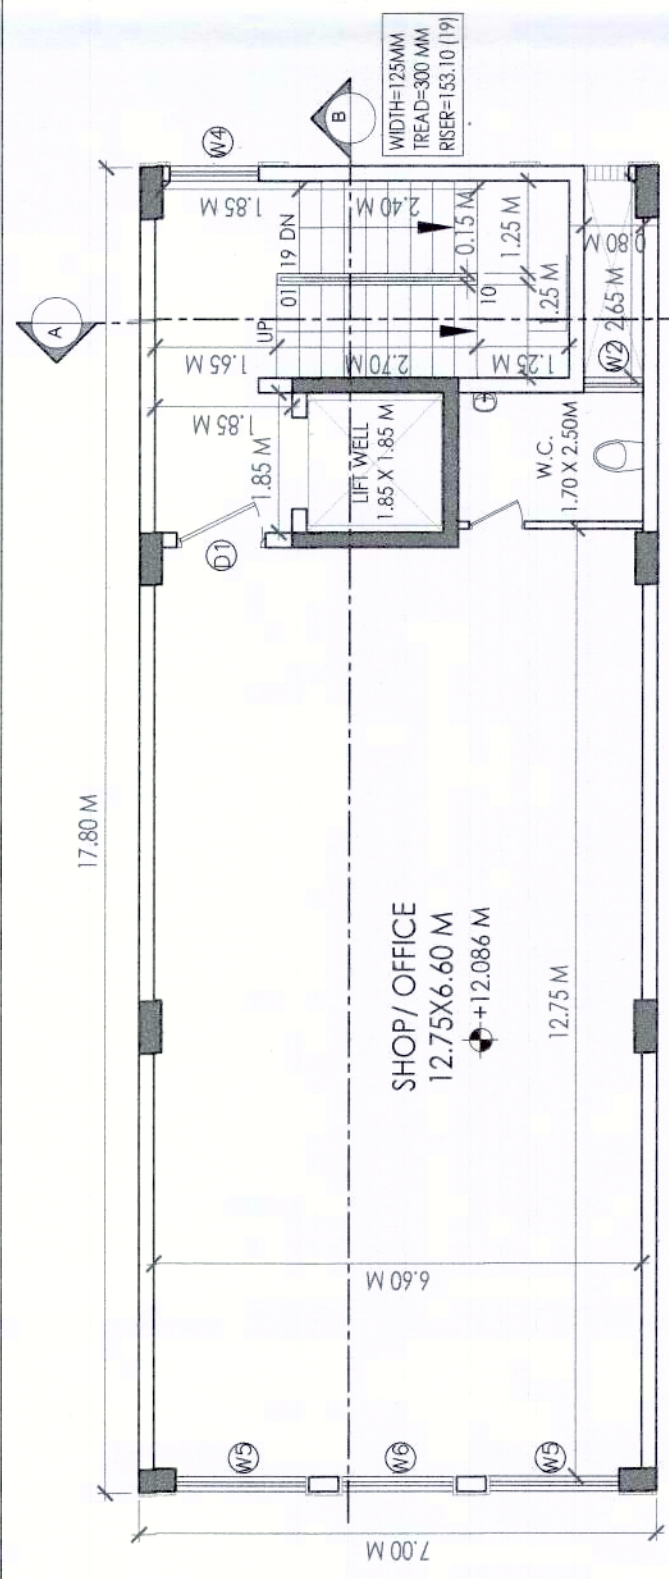
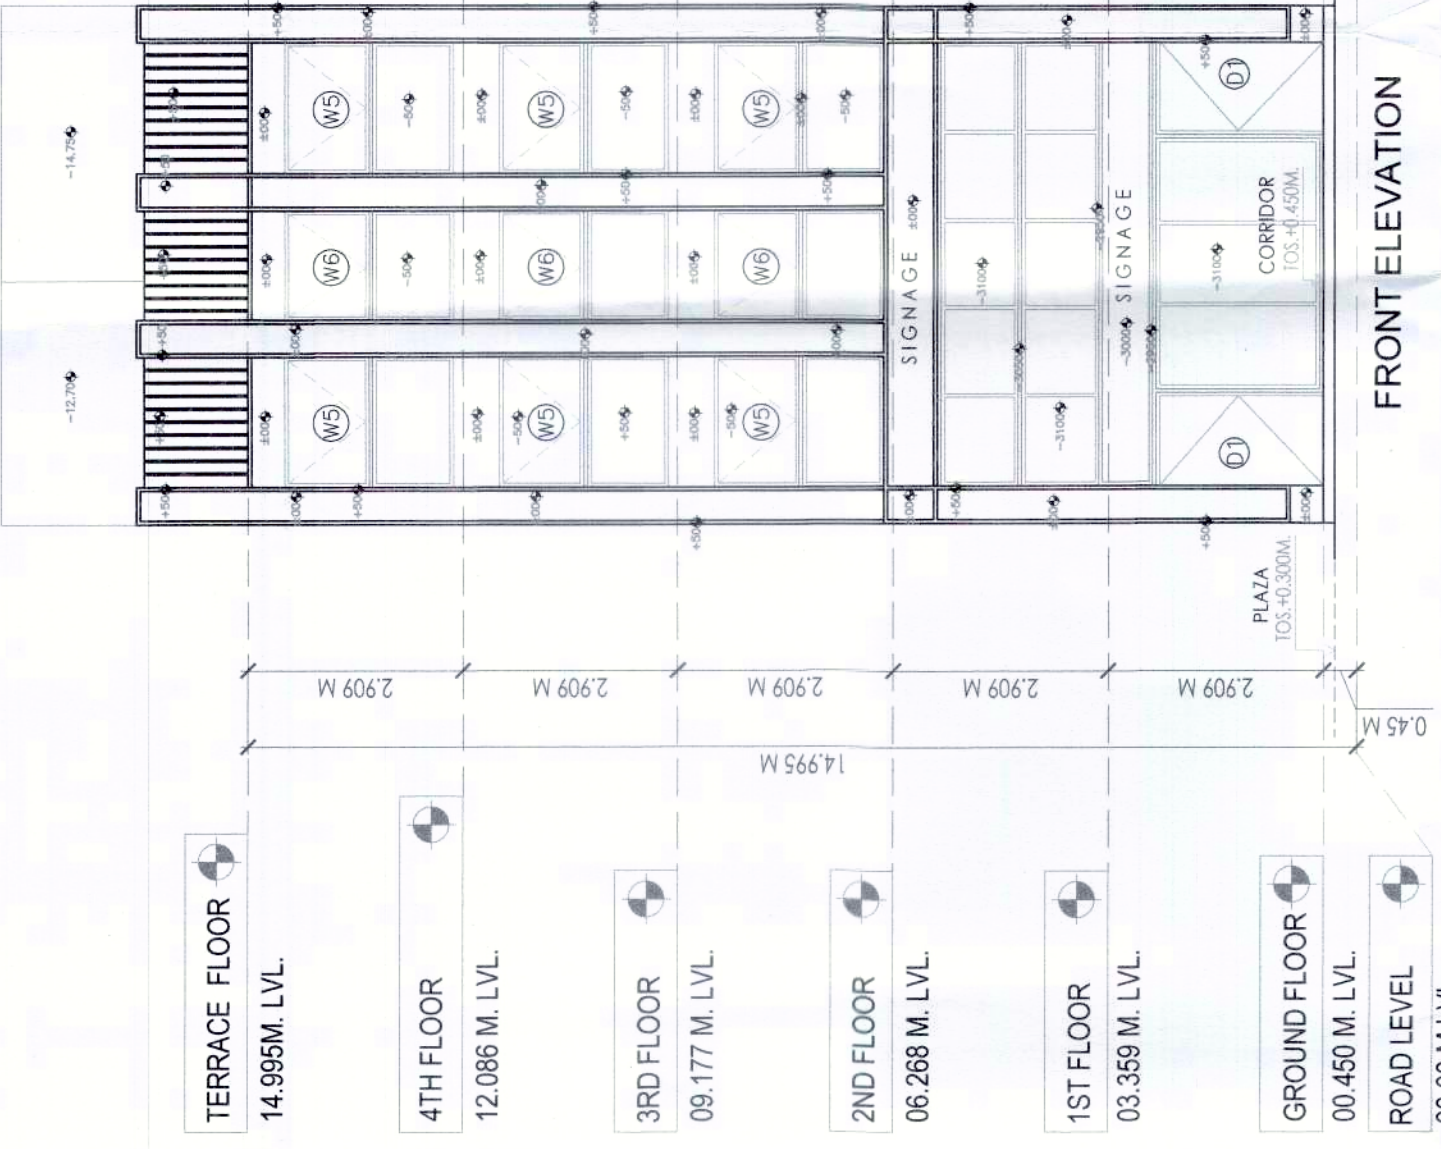


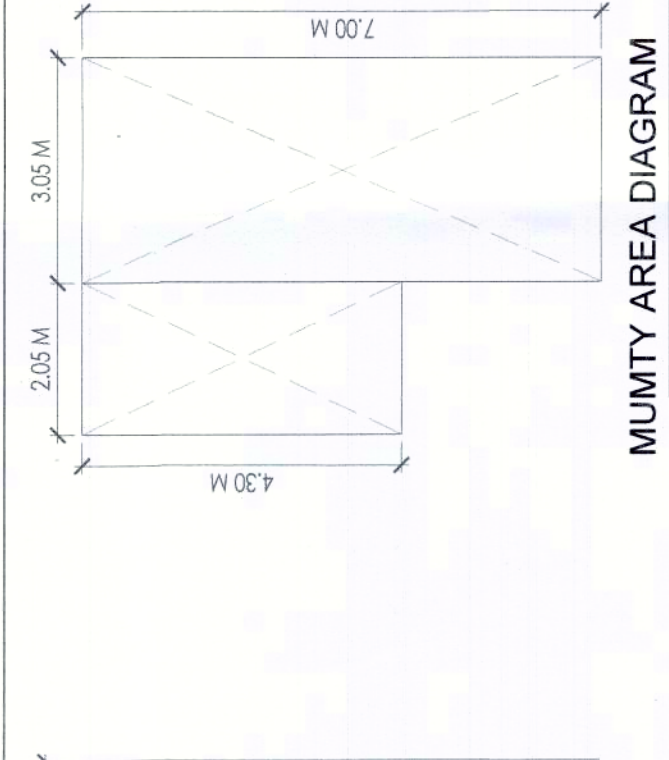



BLOCK B

AREA CALCULATIONS OF GROUND FLOOR				
A	17.90	x	7.00	1 = 124.60
AREA CALCULATIONS OF FIRST FLOOR				
ADDITIONS				
A	7.90	x	1	= 103.60
DEDUCTIONS				
B	3.85	x	1.85	1 = 3.428
C	2.65	x	0.90	1 = 2.385
D	2.65	x	0.90	1 = 2.385
NET AREA OF FIRST FLOOR				
	TOTAL			20.383 SQ.MT [B]
	[A] - [B]			83.918 SQ.MT
AREA CALCULATIONS OF SECOND FLOOR				
A	17.90	x	7.00	1 = 124.60
ADDITIONS				
A	7.90	x	1	= 103.60
DEDUCTIONS				
B	3.85	x	1.85	1 = 3.428
C	2.65	x	0.90	1 = 2.385
D	2.65	x	0.90	1 = 2.385
NET AREA OF SECOND FLOOR				
	TOTAL			20.383 SQ.MT [B]
	[A] - [B]			83.918 SQ.MT
AREA CALCULATIONS OF THIRD FLOOR				
A	17.90	x	7.00	1 = 124.60
ADDITIONS				
A	7.90	x	1	= 103.60
DEDUCTIONS				
B	3.85	x	1.85	1 = 3.428
C	2.65	x	0.90	1 = 14.840
D	2.65	x	0.90	1 = 14.840
NET AREA OF THIRD FLOOR				
	TOTAL			20.383 SQ.MT [B]
	[A] - [B]			104.218 SQ.MT
AREA CALCULATIONS OF FOURTH FLOOR				
A	17.90	x	7.00	1 = 124.60
ADDITIONS				
A	7.90	x	1	= 103.60
DEDUCTIONS				
B	3.85	x	1.85	1 = 3.428
C	2.65	x	0.90	1 = 14.840
D	2.65	x	0.90	1 = 14.840
NET AREA OF FOURTH FLOOR				
	TOTAL			20.383 SQ.MT [B]
	[A] - [B]			104.218 SQ.MT
TOTAL FAR AREA OF PER PLOT				
				= 520.470 SQ.MT


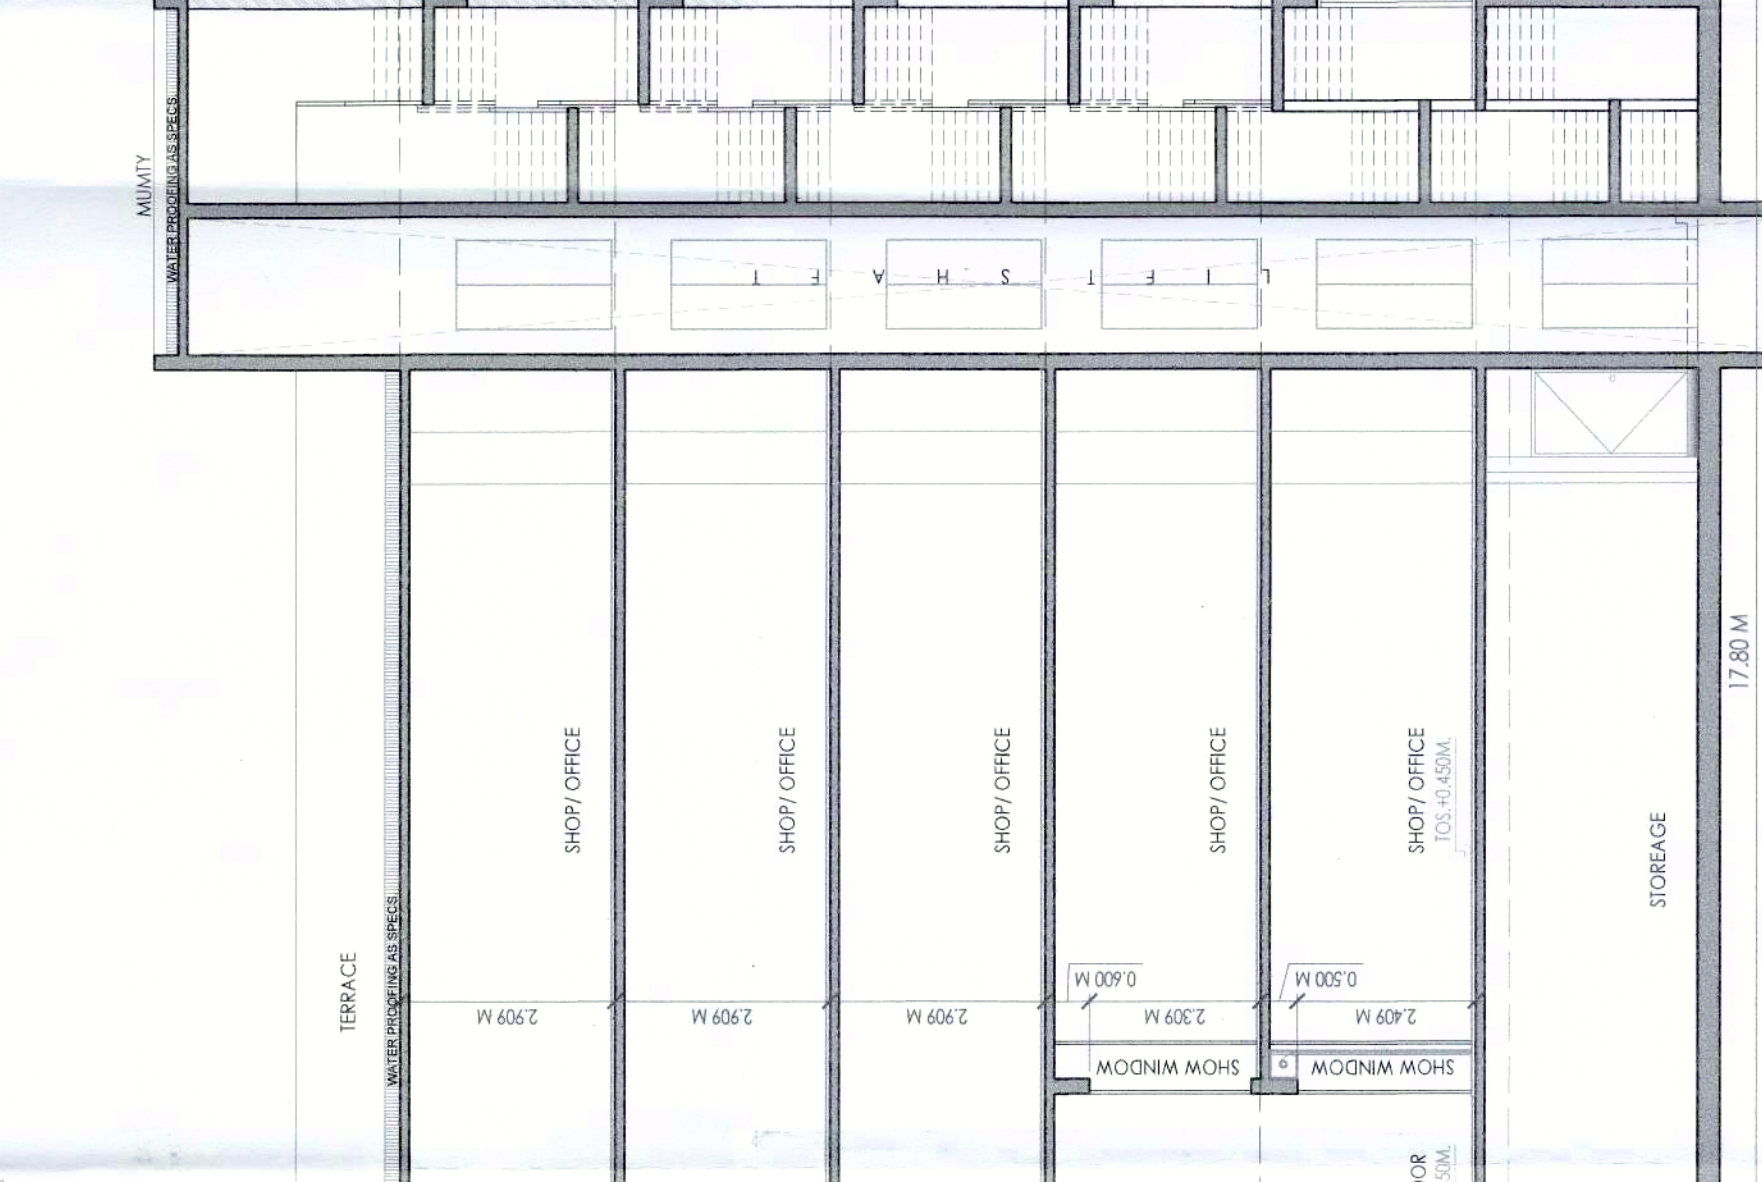

SCO TYPE B				
	WIDTH[M]	DEPTH[M]	PLOT AREA S.Q.M. (DECKING+SHRIFT)	FAR AREA [SQ.M] FAR AREA [SQ. YARD]
GROUND FLOOR	7.00	17.80	124.60	149.00(164.91)
FIRST FLOOR	7.00	17.80	124.60	124.63(137.50)
SECOND FLOOR	7.00	17.80	124.60	104.21(113.83)
THIRD FLOOR	7.00	17.80	124.60	104.21(113.83)
FOURTH FLOOR	7.00	17.80	124.60	124.63(137.50)
PER PET FLOT				580.47(632.55)

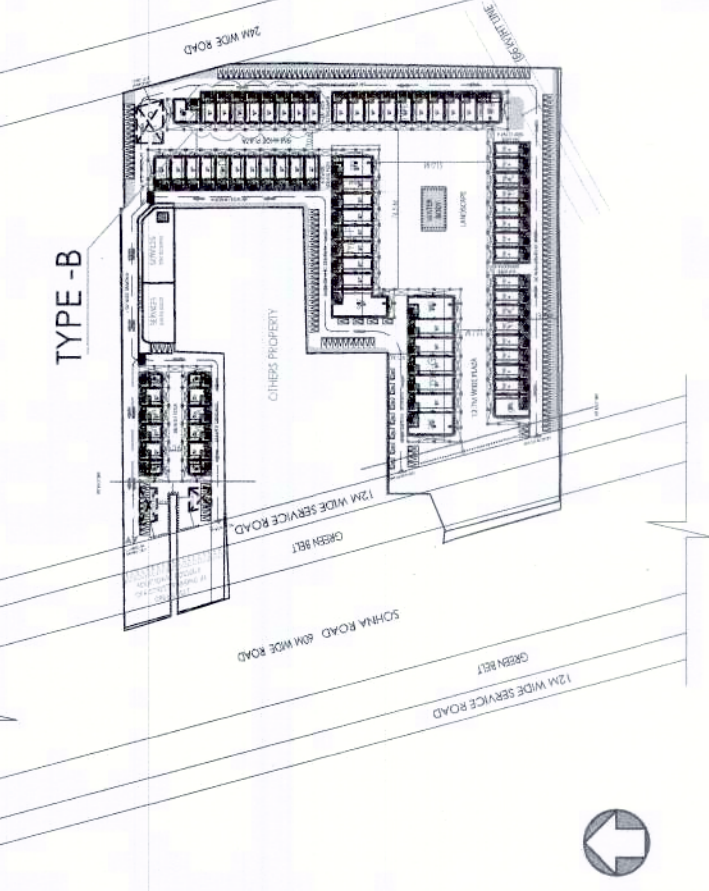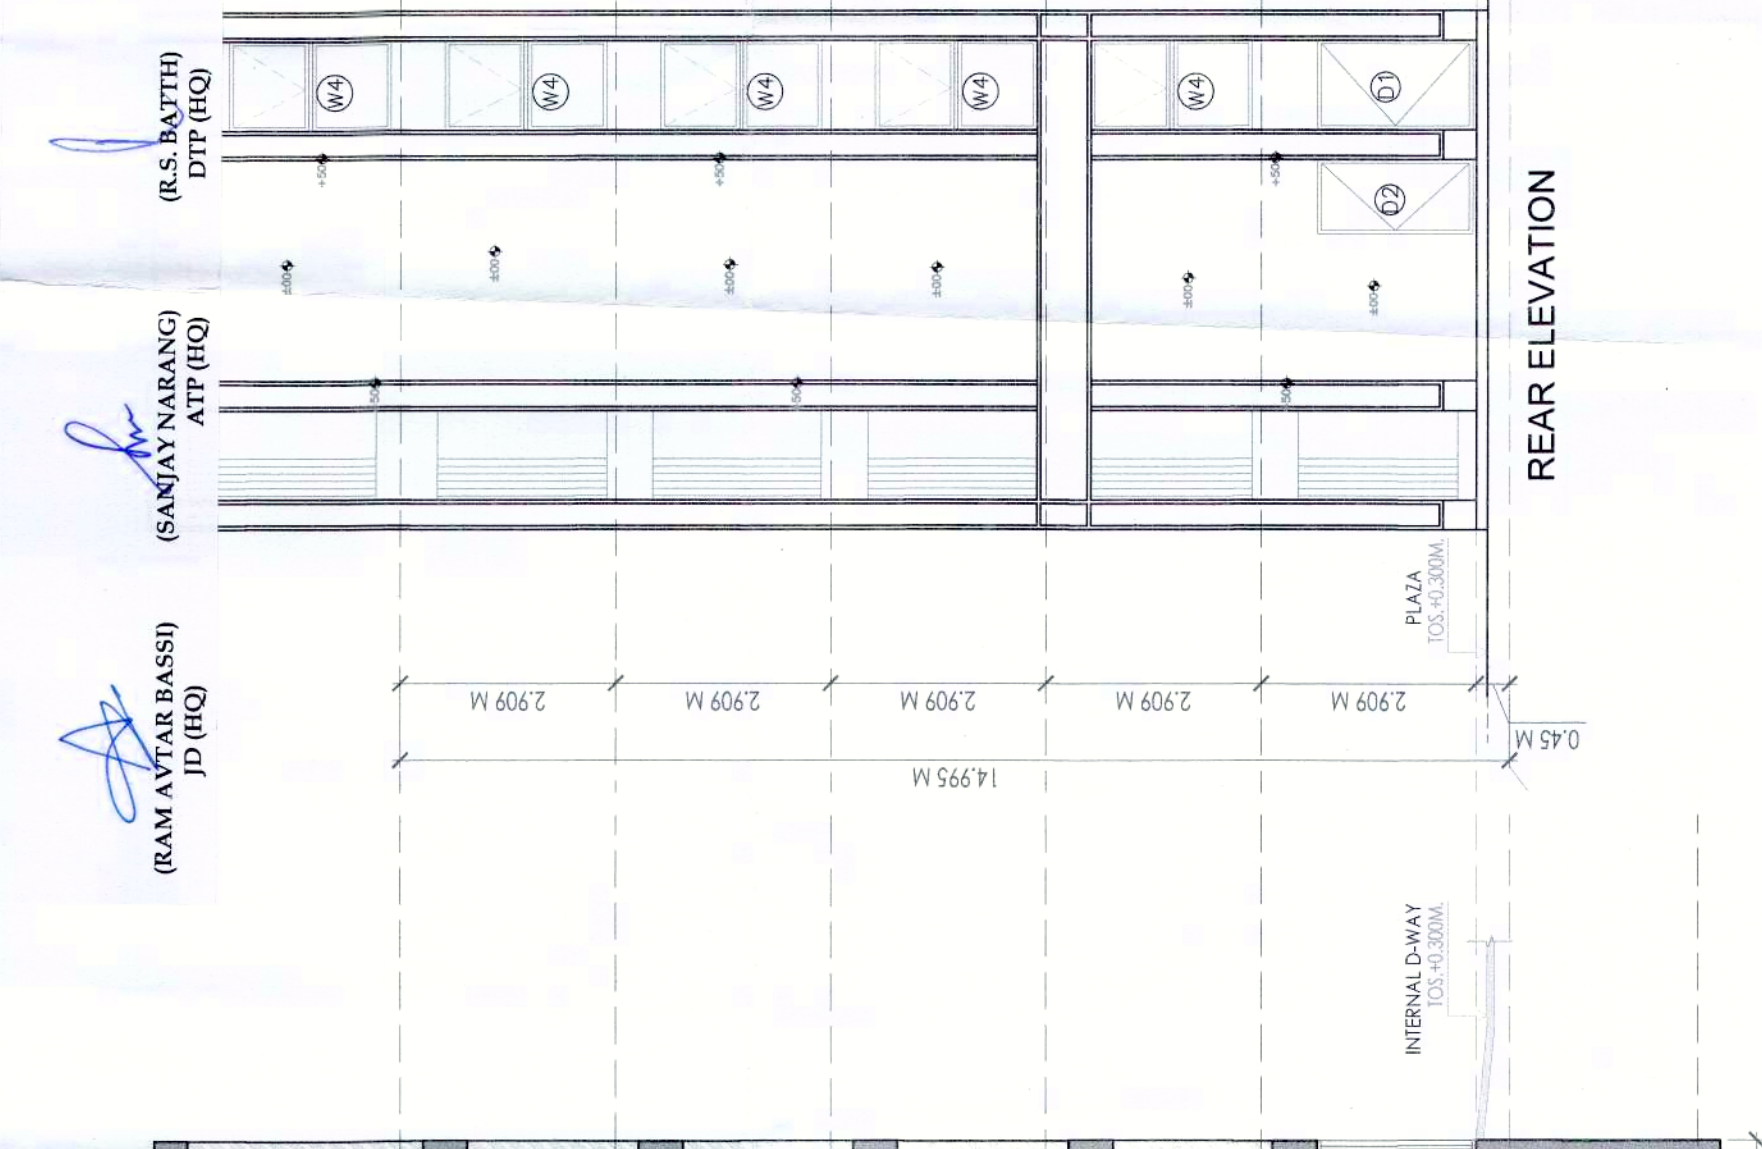

DLF HOME DEVELOPERS LTD.

PROJECT TITLE
SCO AT SECTOR 67, GURUGRAM

(HITESH SHARMA)
STP (HQ)

Doc. No. DTG 9858(j) dt. 11-12-23

SHEET TITLE

SCO TYPE B - GROUND, BASEMENT, 1ST FLOOR,
TYPICAL PLAN, AREA DIAGRAM, ELEVATIONS
SECTIONS

SECTIONS	Document Release Type
----------	-----------------------

SUBMISSION DRAWING

Job No. _____

Scale
1:100 ON A1 SHEET

Date _____

Drawn by

Checked by	Revision No.
------------	--------------

ARCHITECT
FAHAD SHAHBAZ
CA/2006/28230

ARCHITECT/TOWN PLANNER

612
AUTHORISED SIGNATORY