

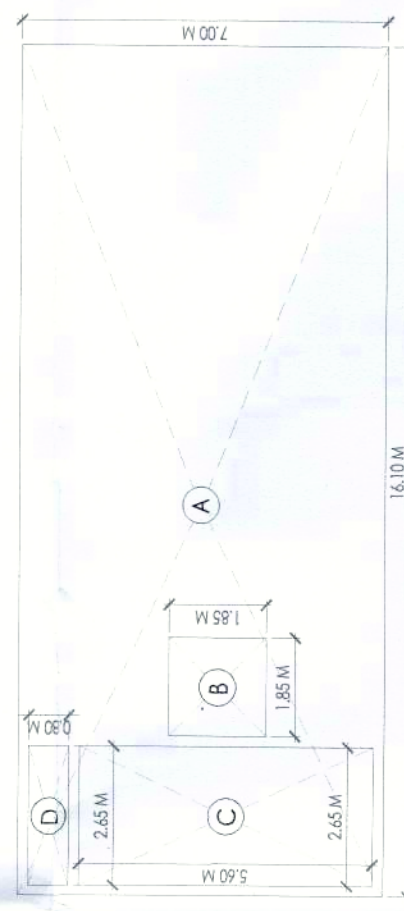
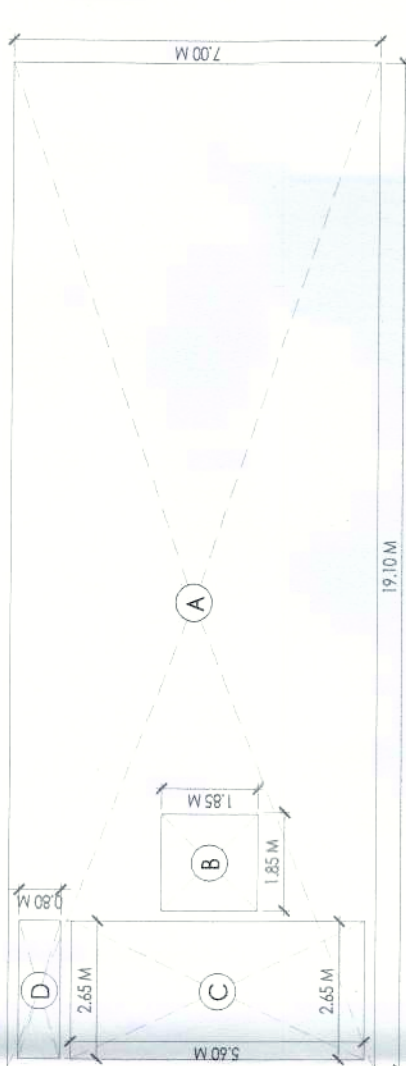
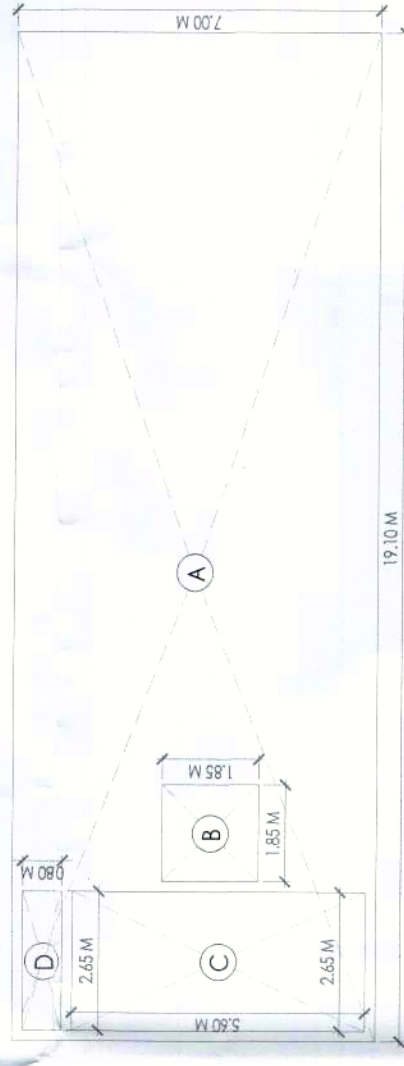
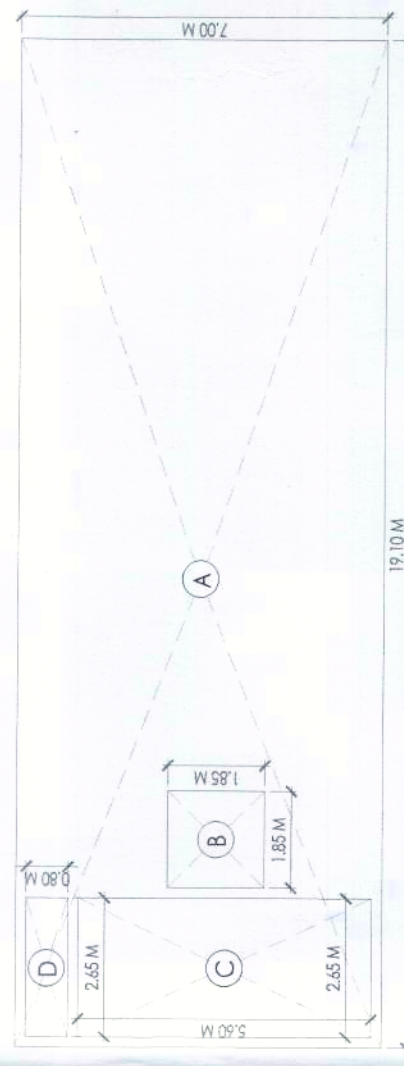
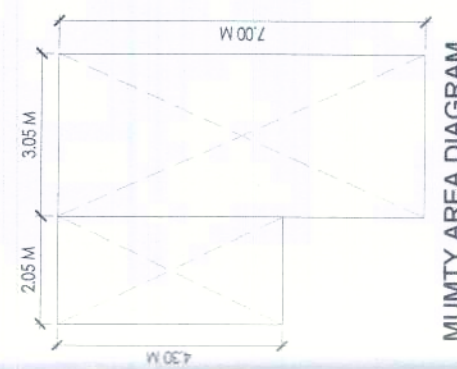
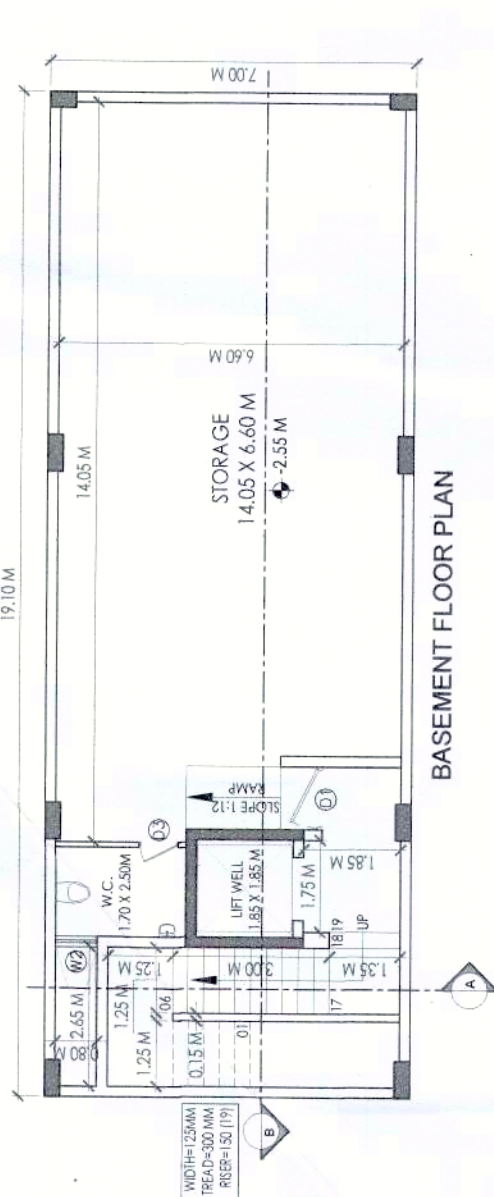
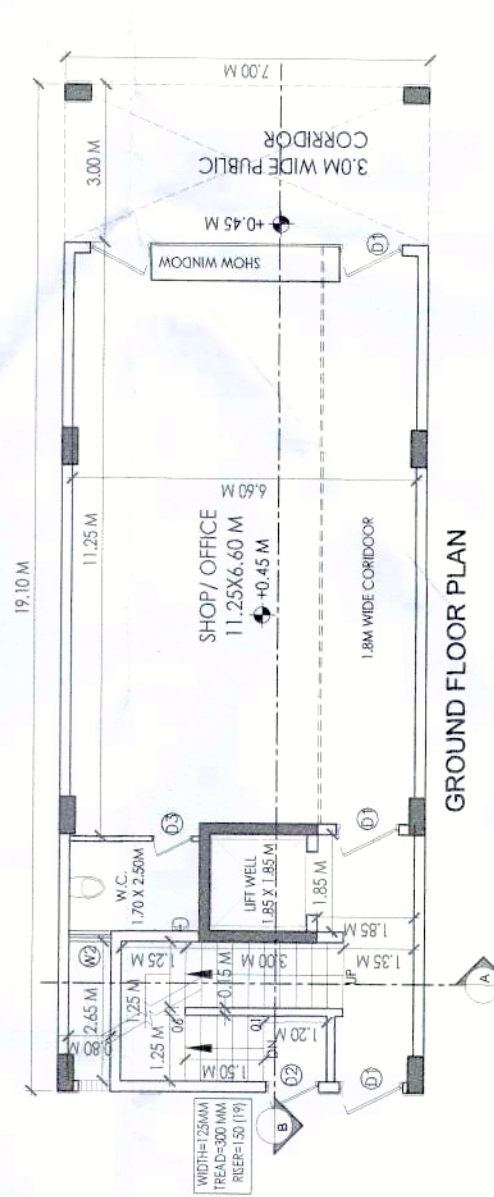
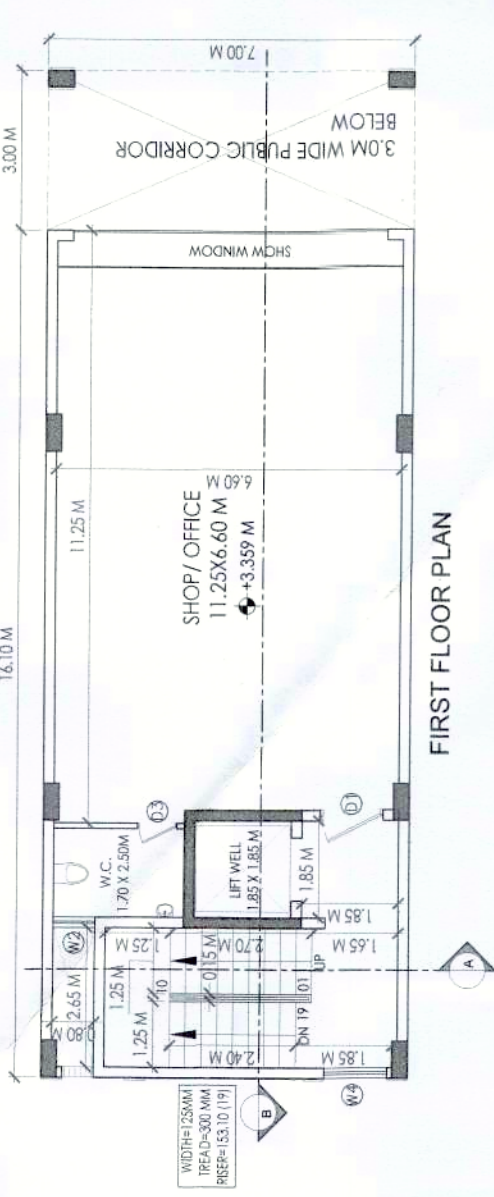
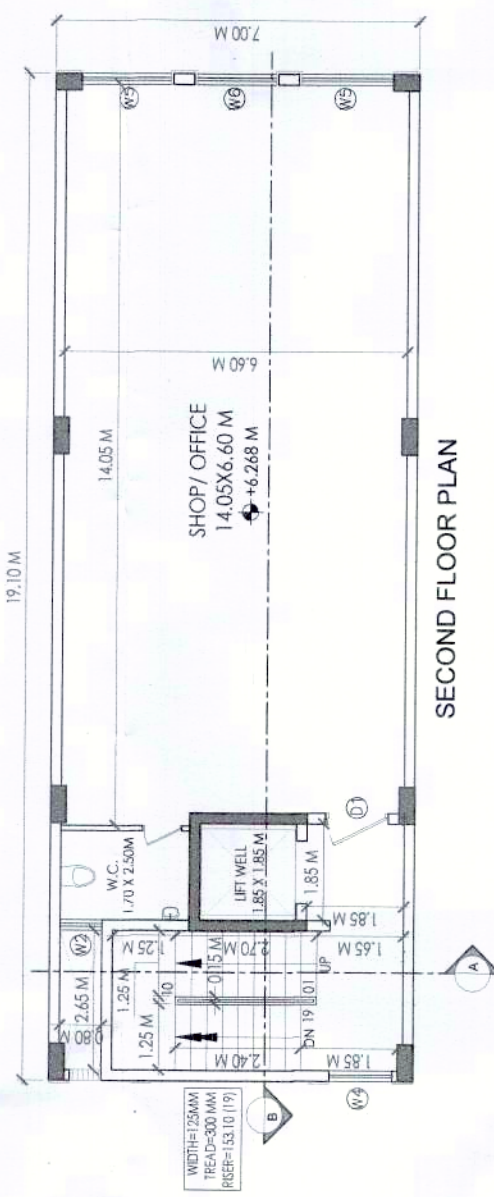
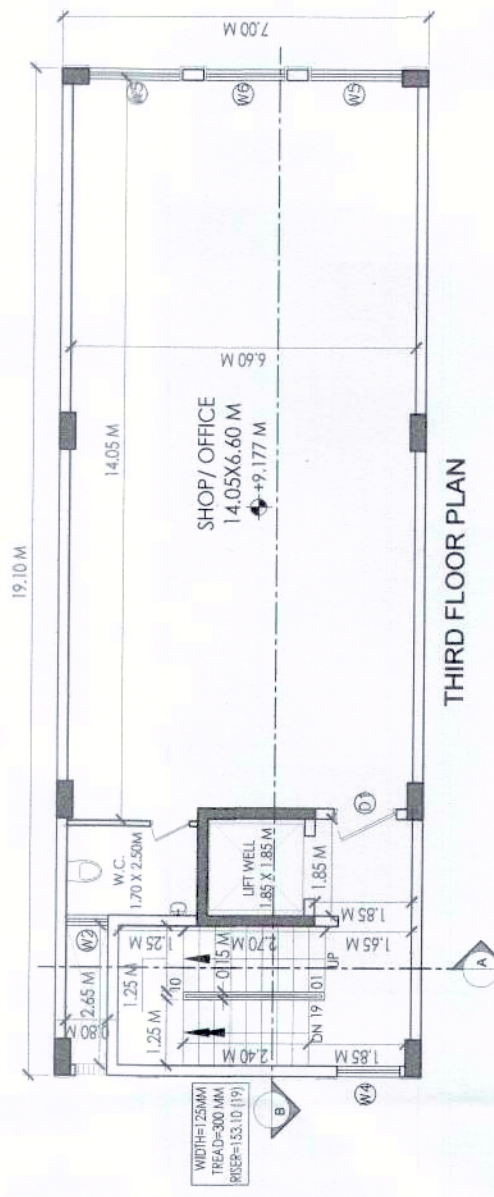
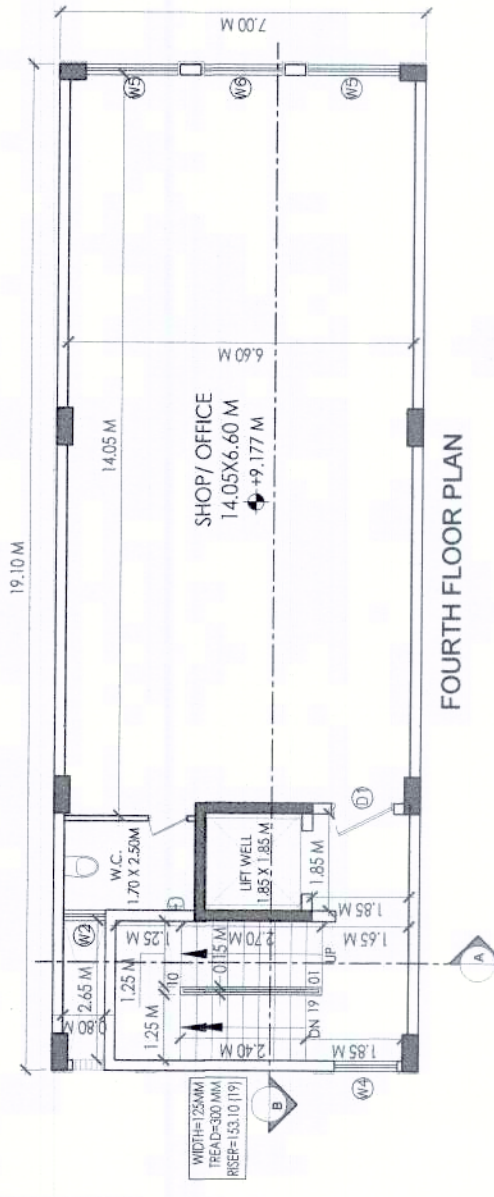
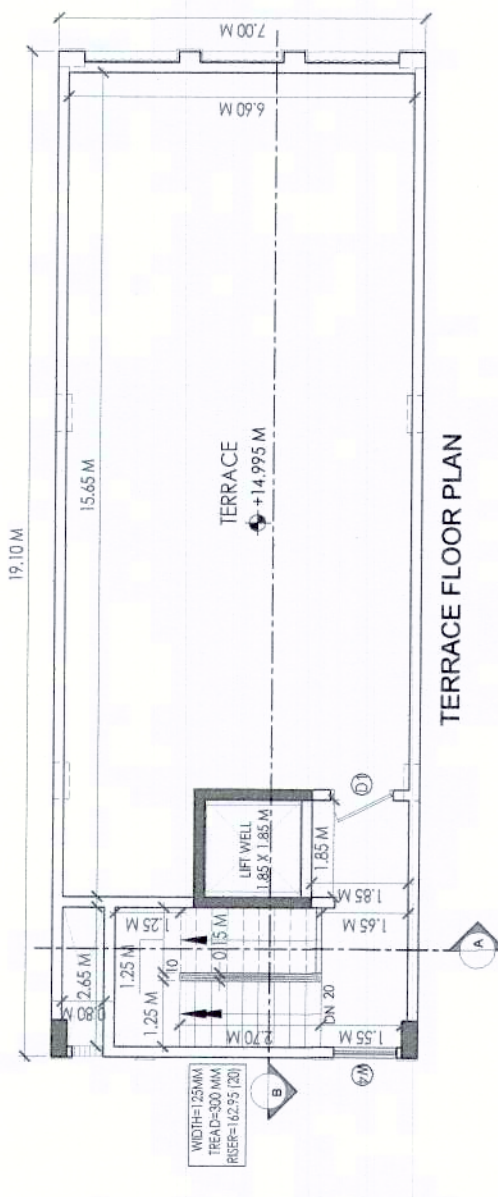
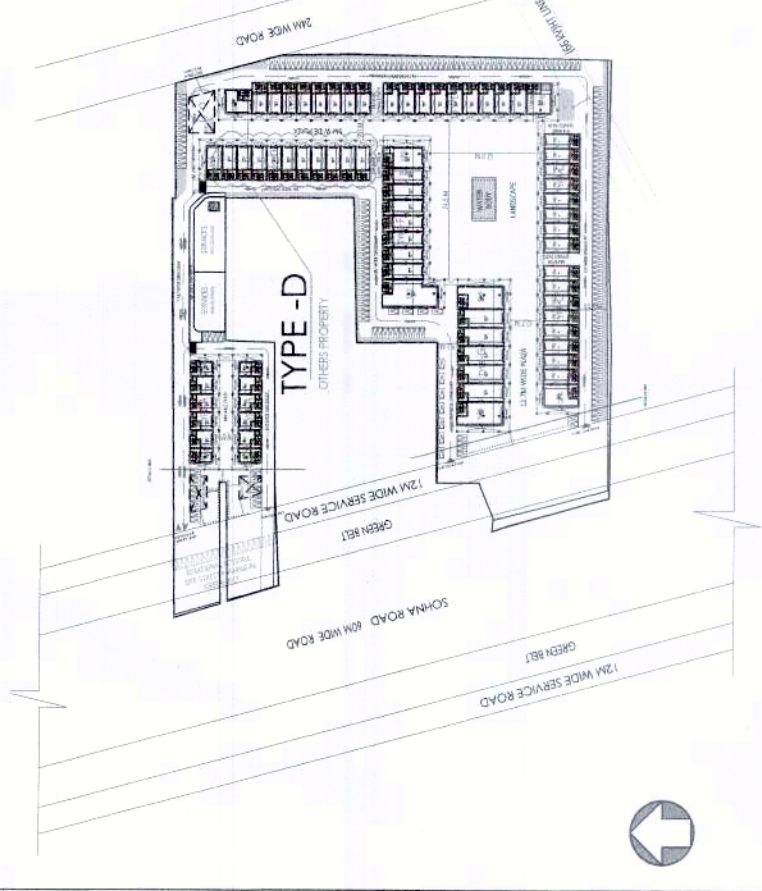
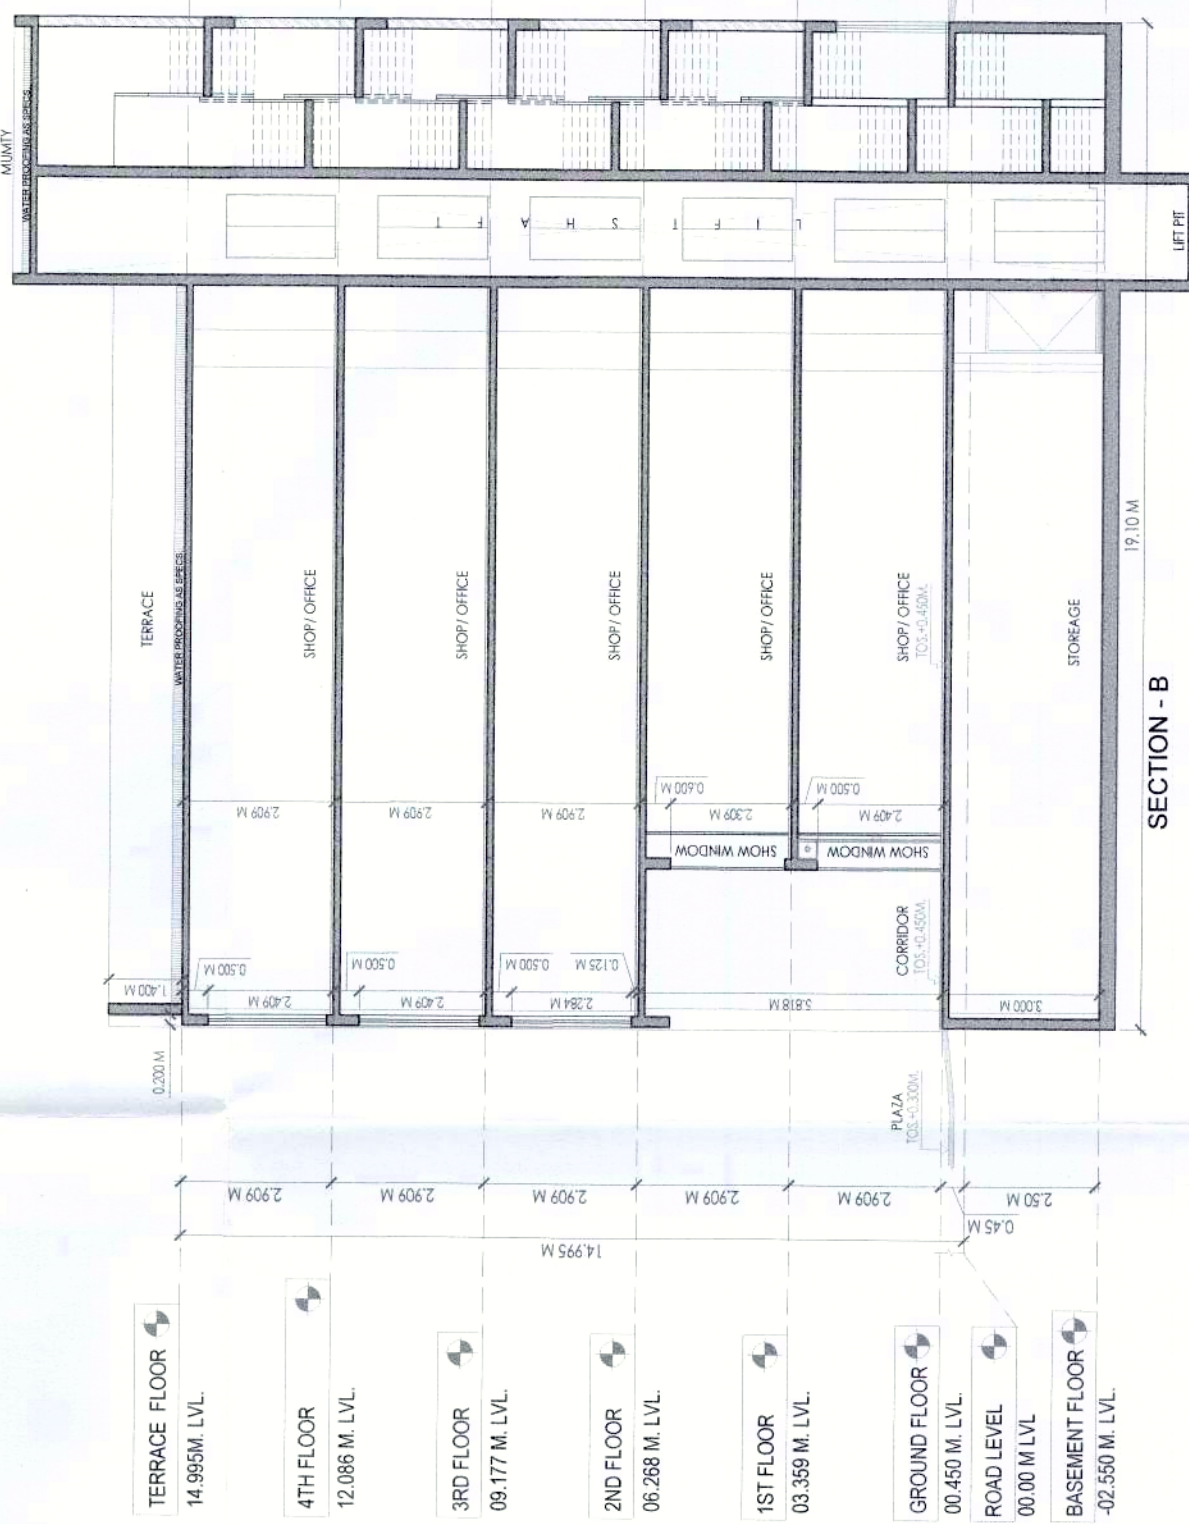
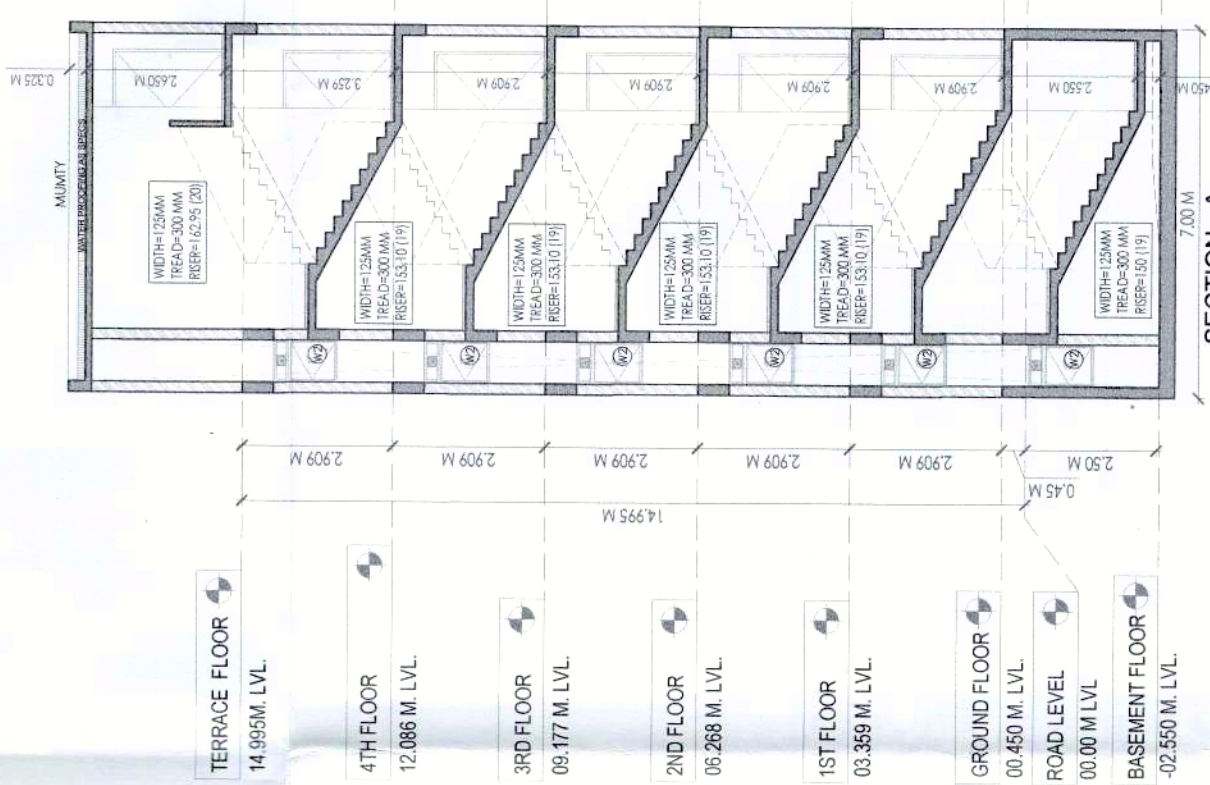


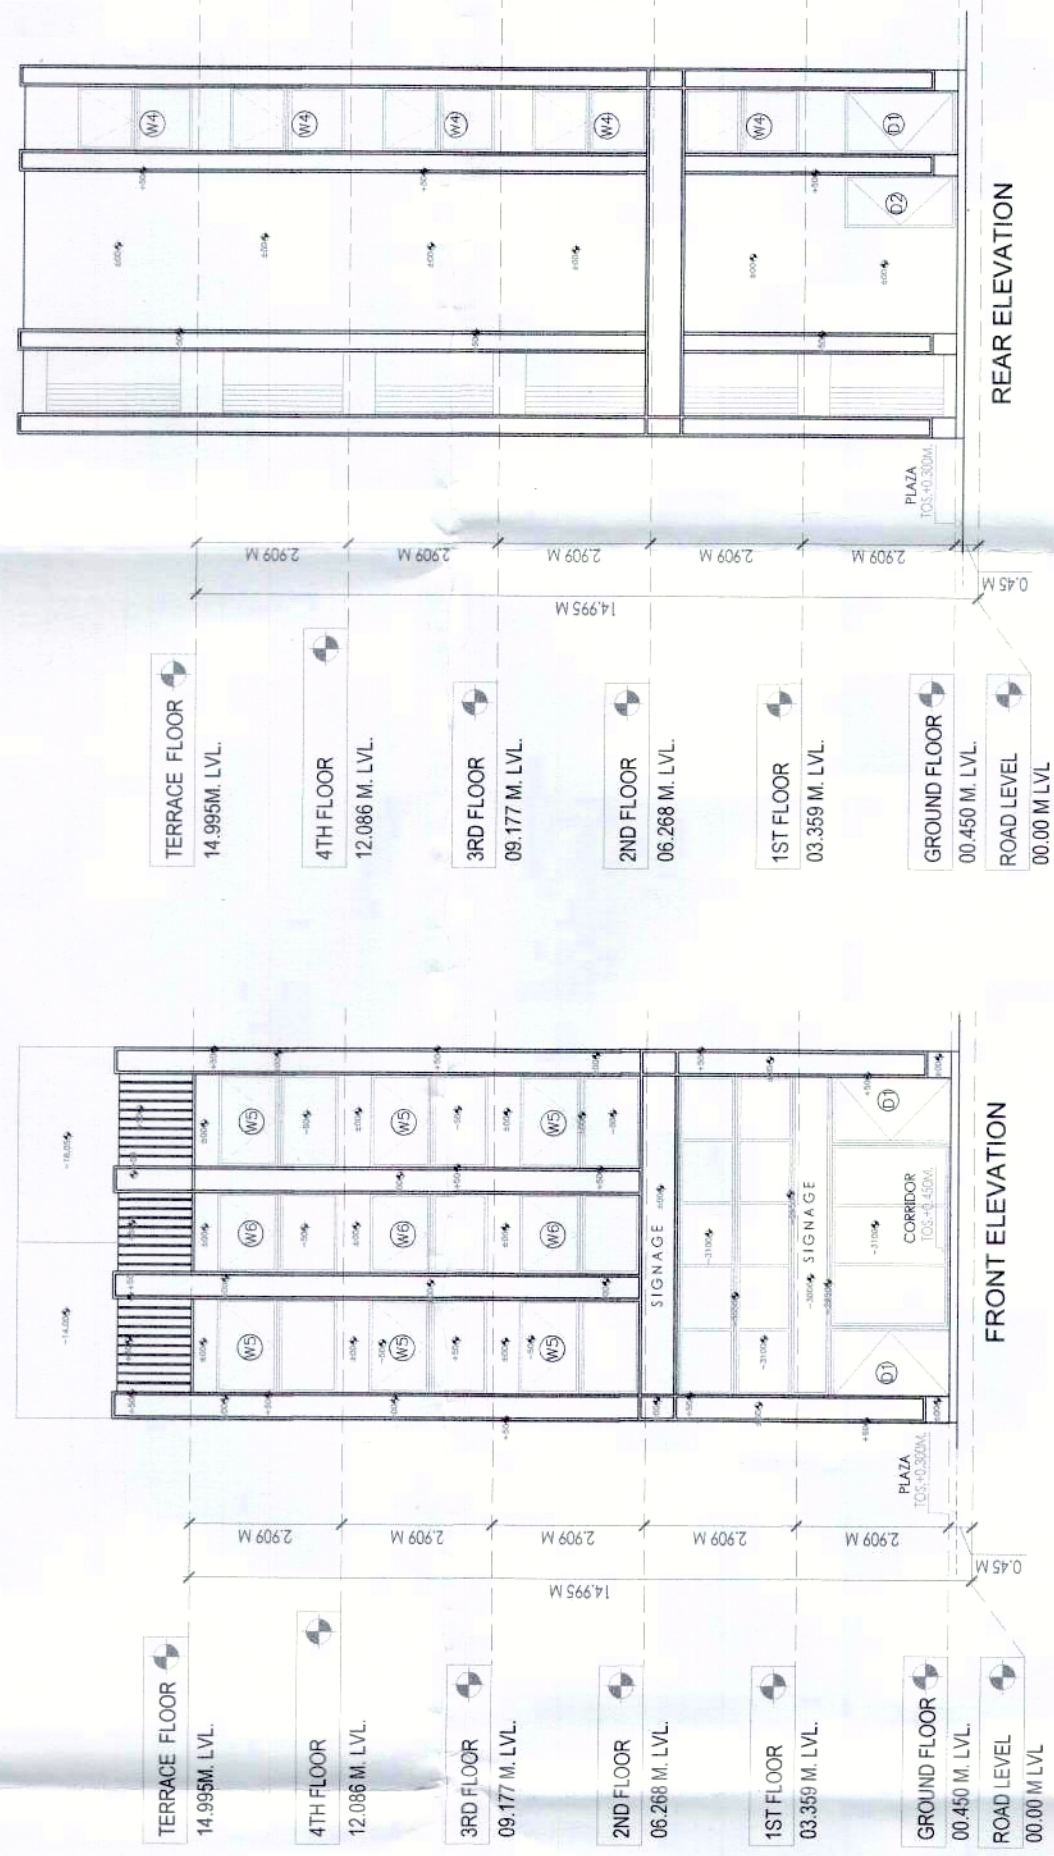

BLOCK D									
AREA CALCULATIONS OF GROUND FLOOR									

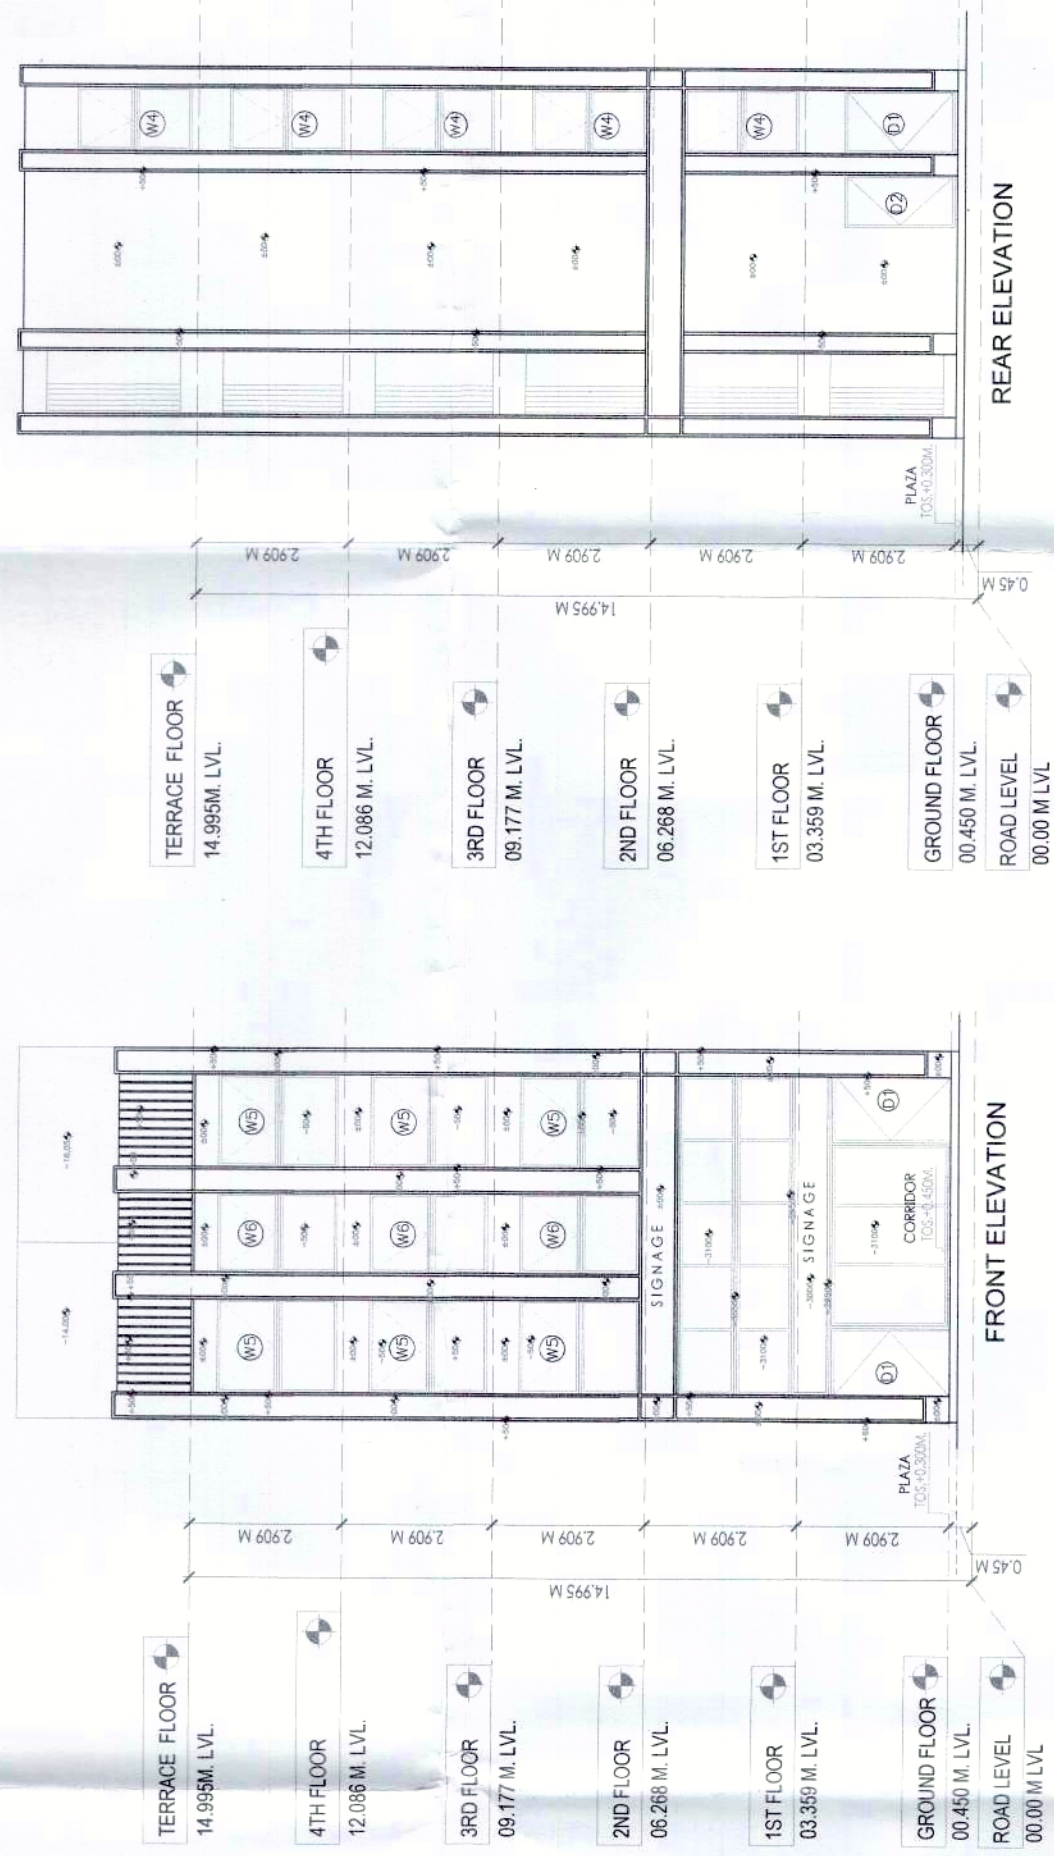

KEY PLAN



DLF HOME DEVELOPERS LTD.

PROJECT TITLE
SCO AT SECTOR 67, GURUGRAM

SHEET TITLE

SCO TYPE D - GROUND, BASEMENT, 1ST FLOOR,
TYPICAL PLAN, AREA DIAGRAM, ELEVATIONS
SECTIONS

SECTIONS	Document Release Type
-----------------	-----------------------

SUBMISSION DRAWING

Job No.

Scale
1:100 ON A0 SHEET

Date
1.100 ON / 10.01.11

Drawn by	01 DEC, 2023
----------	--------------

Checked by	Revision No
------------	-------------

Revision No.

ARCHITECT
FAHAD SHAHBAZ
CA/2006/38330

ARCHITECT/TOWN PLANNER

AUTHORISED SIGNATORY