

(P. KANCH) C/P (HR)

(RITESH SHARMA) S/T (HQ)



(RASHI KATHI) D/T (HQ)

(RAMAKANTH BASSI) ID (HQ)

(SANJAY NARANG) A/T (HQ)

(AMIT KHATRI) S/T (HR)

Reg. No. 9858 (V) dt. 11-12-23

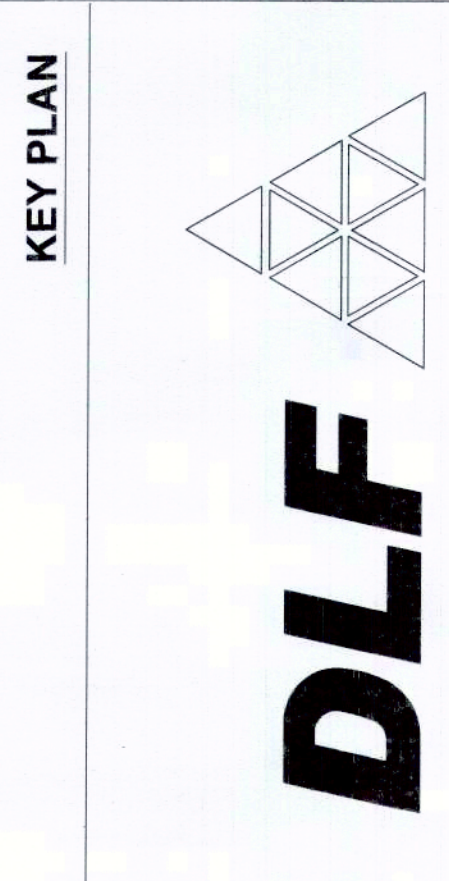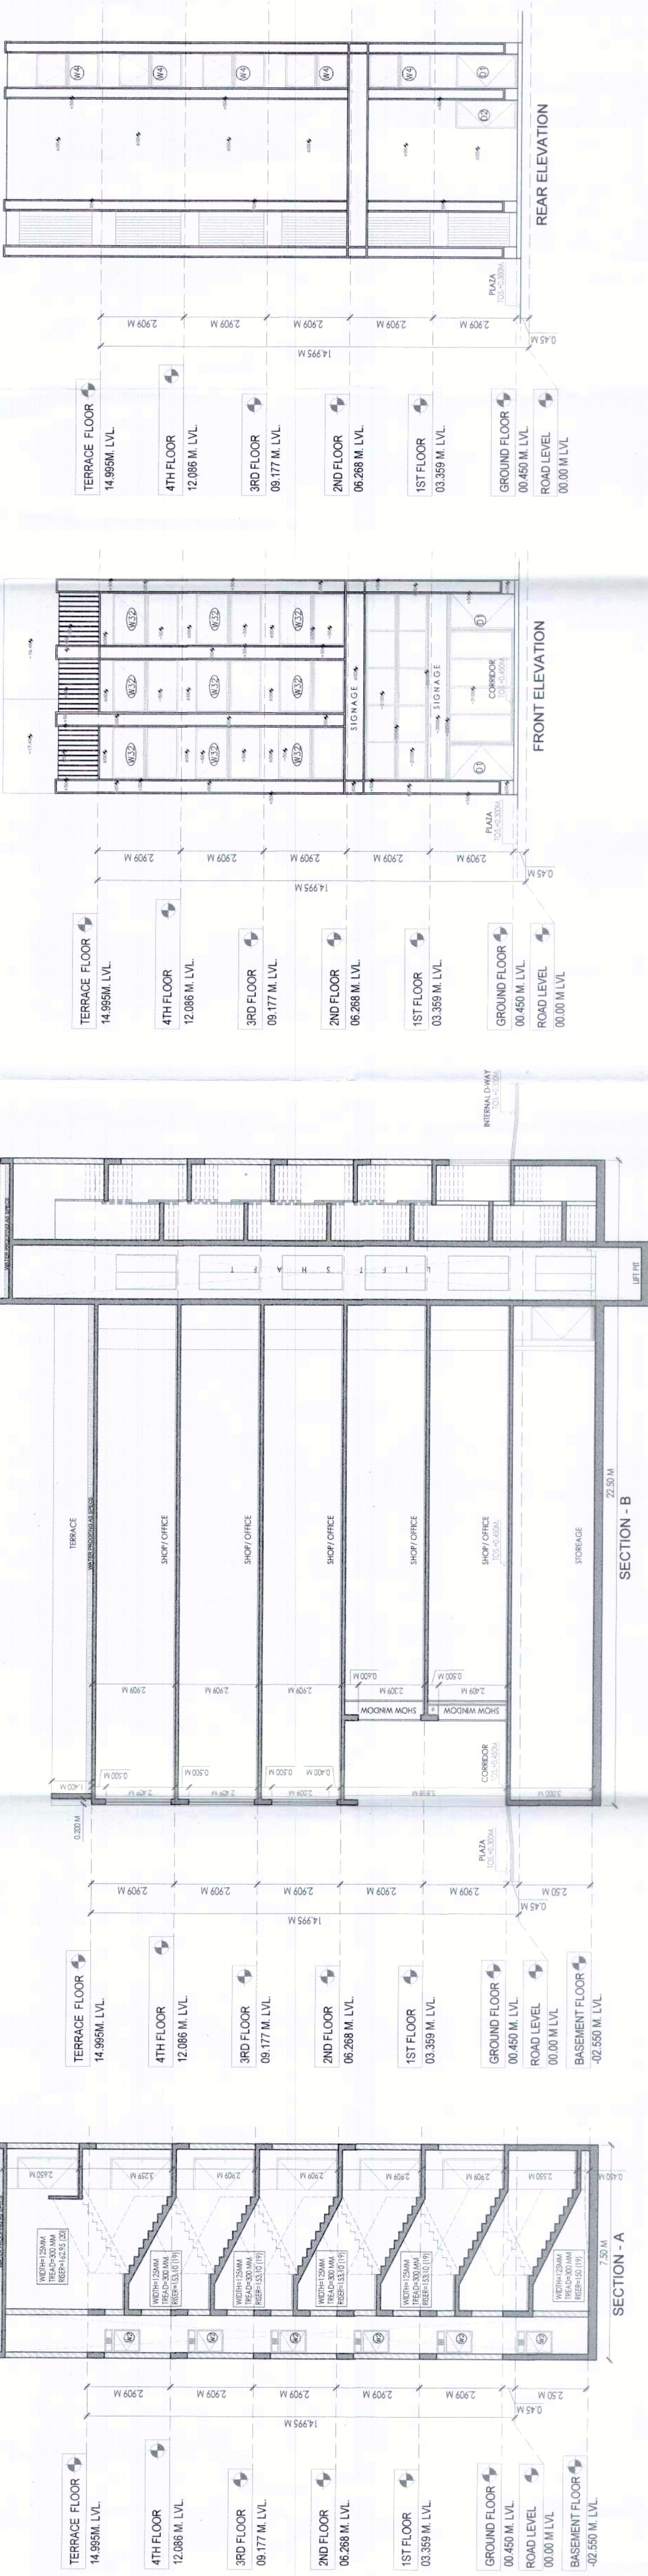

DLF HOME DEVELOPERS LTD.

PROJECT TITLE
SCO AT SECTOR 67, GURUGRAM

SHEET TITLE
SCO TYPE F - GROUND, BASEMENT, 1ST FLOOR, TYPICAL PLAN, AREA DIAGRAM, ELEVATIONS, SECTIONS

SUBMISSION DRAWING

Job No. -----
Scale 1:100 ON A0 SHEET
Date 01 DEC, 2023
Drawing Number AR-67-TYPE F
Checked by
Revision No.

ARCHITECT
FAHAD SHAHBAZ
CA/2006/38330
ARCHITECT/TOWN PLANNER
AUTHORISED SIGNATORY

SCO TYPE F					
FLOOR	WIDTH (M)	DEPTH (M)	PLOT AREA SQ. M (STAIRCASE, SHAFT)	DEDUCTION (LIFT, STAIRCASE, SHAFT)	FAR AREA (SQ. M)
GROUND FLOOR	7.50	22.50	168.75		168.75
FIRST FLOOR	7.50	19.50	146.25	21.708	124.543
SECOND FLOOR	7.50	22.50	168.75	21.708	147.043
THIRD FLOOR	7.50	22.50	168.75	21.708	147.043
FOURTH FLOOR	7.50	22.50	168.75	21.708	147.043
FAR PER PLOT					734.420
TOTAL FAR OF SCO TYPE F - REGULAR PLOTS 07 NOS.					5140.940
					6148.5128

BLOCK F					
AREA CALCULATIONS OF GROUND FLOOR					
A	7.50	x	22.50	x	1 = 168.75
					(A)
AREA CALCULATIONS OF FIRST FLOOR					
A	7.50	x	19.50	x	1 = 146.25
					(A)
B	1.85	x	1.85	x	1 = 3.423
C	5.60	x	2.65	x	1 = 14.840
D	1.30	x	2.65	x	1 = 3.445
TOTAL					217.08 SQ. MT
NET AREA OF FIRST FLOOR					(A) - (B) = 124.543 SQ. MT
AREA CALCULATIONS OF SECOND FLOOR					
A	7.50	x	22.50	x	1 = 168.75
					(A)
B	1.85	x	1.85	x	1 = 3.423
C	5.60	x	2.65	x	1 = 14.840
D	1.30	x	2.65	x	1 = 3.445
TOTAL					217.08 SQ. MT
NET AREA OF SECOND FLOOR					(A) - (B) = 147.043 SQ. MT
AREA CALCULATIONS OF THIRD FLOOR					
A	7.50	x	22.50	x	1 = 168.75
					(A)
B	1.85	x	1.85	x	1 = 3.423
C	5.60	x	2.65	x	1 = 14.840
D	1.30	x	2.65	x	1 = 3.445
TOTAL					217.08 SQ. MT
NET AREA OF THIRD FLOOR					(A) - (B) = 147.043 SQ. MT
AREA CALCULATIONS OF FOURTH FLOOR					
A	7.50	x	22.50	x	1 = 168.75
					(A)
B	1.85	x	1.85	x	1 = 3.423
C	5.60	x	2.65	x	1 = 14.840
D	1.30	x	2.65	x	1 = 3.445
TOTAL					217.08 SQ. MT
NET AREA OF FOURTH FLOOR					(A) - (B) = 147.043 SQ. MT
TOTAL FAR AREA OF PER PLOT					= 734.420 SQ. MT
					= 878.359 SQ. YARD

