

(AMIT KHATRI, IAS)  
DTCP (HR)



| PROJECT TITLE               |
|-----------------------------|
| SCO AT SECTOR 67, GURUGRAM. |

| SHEET TITLE                                                                            |
|----------------------------------------------------------------------------------------|
| SCO SP8 - GROUND, BASEMENT, 1ST FLOOR, TYPICAL PLAN, AREA DIAGRAM, ELEVATIONS SECTIONS |

## SUBMISSION DRAWING


|                            |                                         |
|----------------------------|-----------------------------------------|
| Job No.                    |                                         |
| Scale<br>1:100 ON A1 SHEET |                                         |
| Date<br>01 DEC, 2023       | DRAWING NUMBER<br><b>AR-67-TYPE SP8</b> |
| Drawn by                   |                                         |
| Checked by                 | Revision No.                            |

ARCHITECT  
FAHAD SHAHBAZ  
CA/2006/38330

ARCHITECT/TOWN PLANNER

14/6

AUTHORISED SIGNATURE

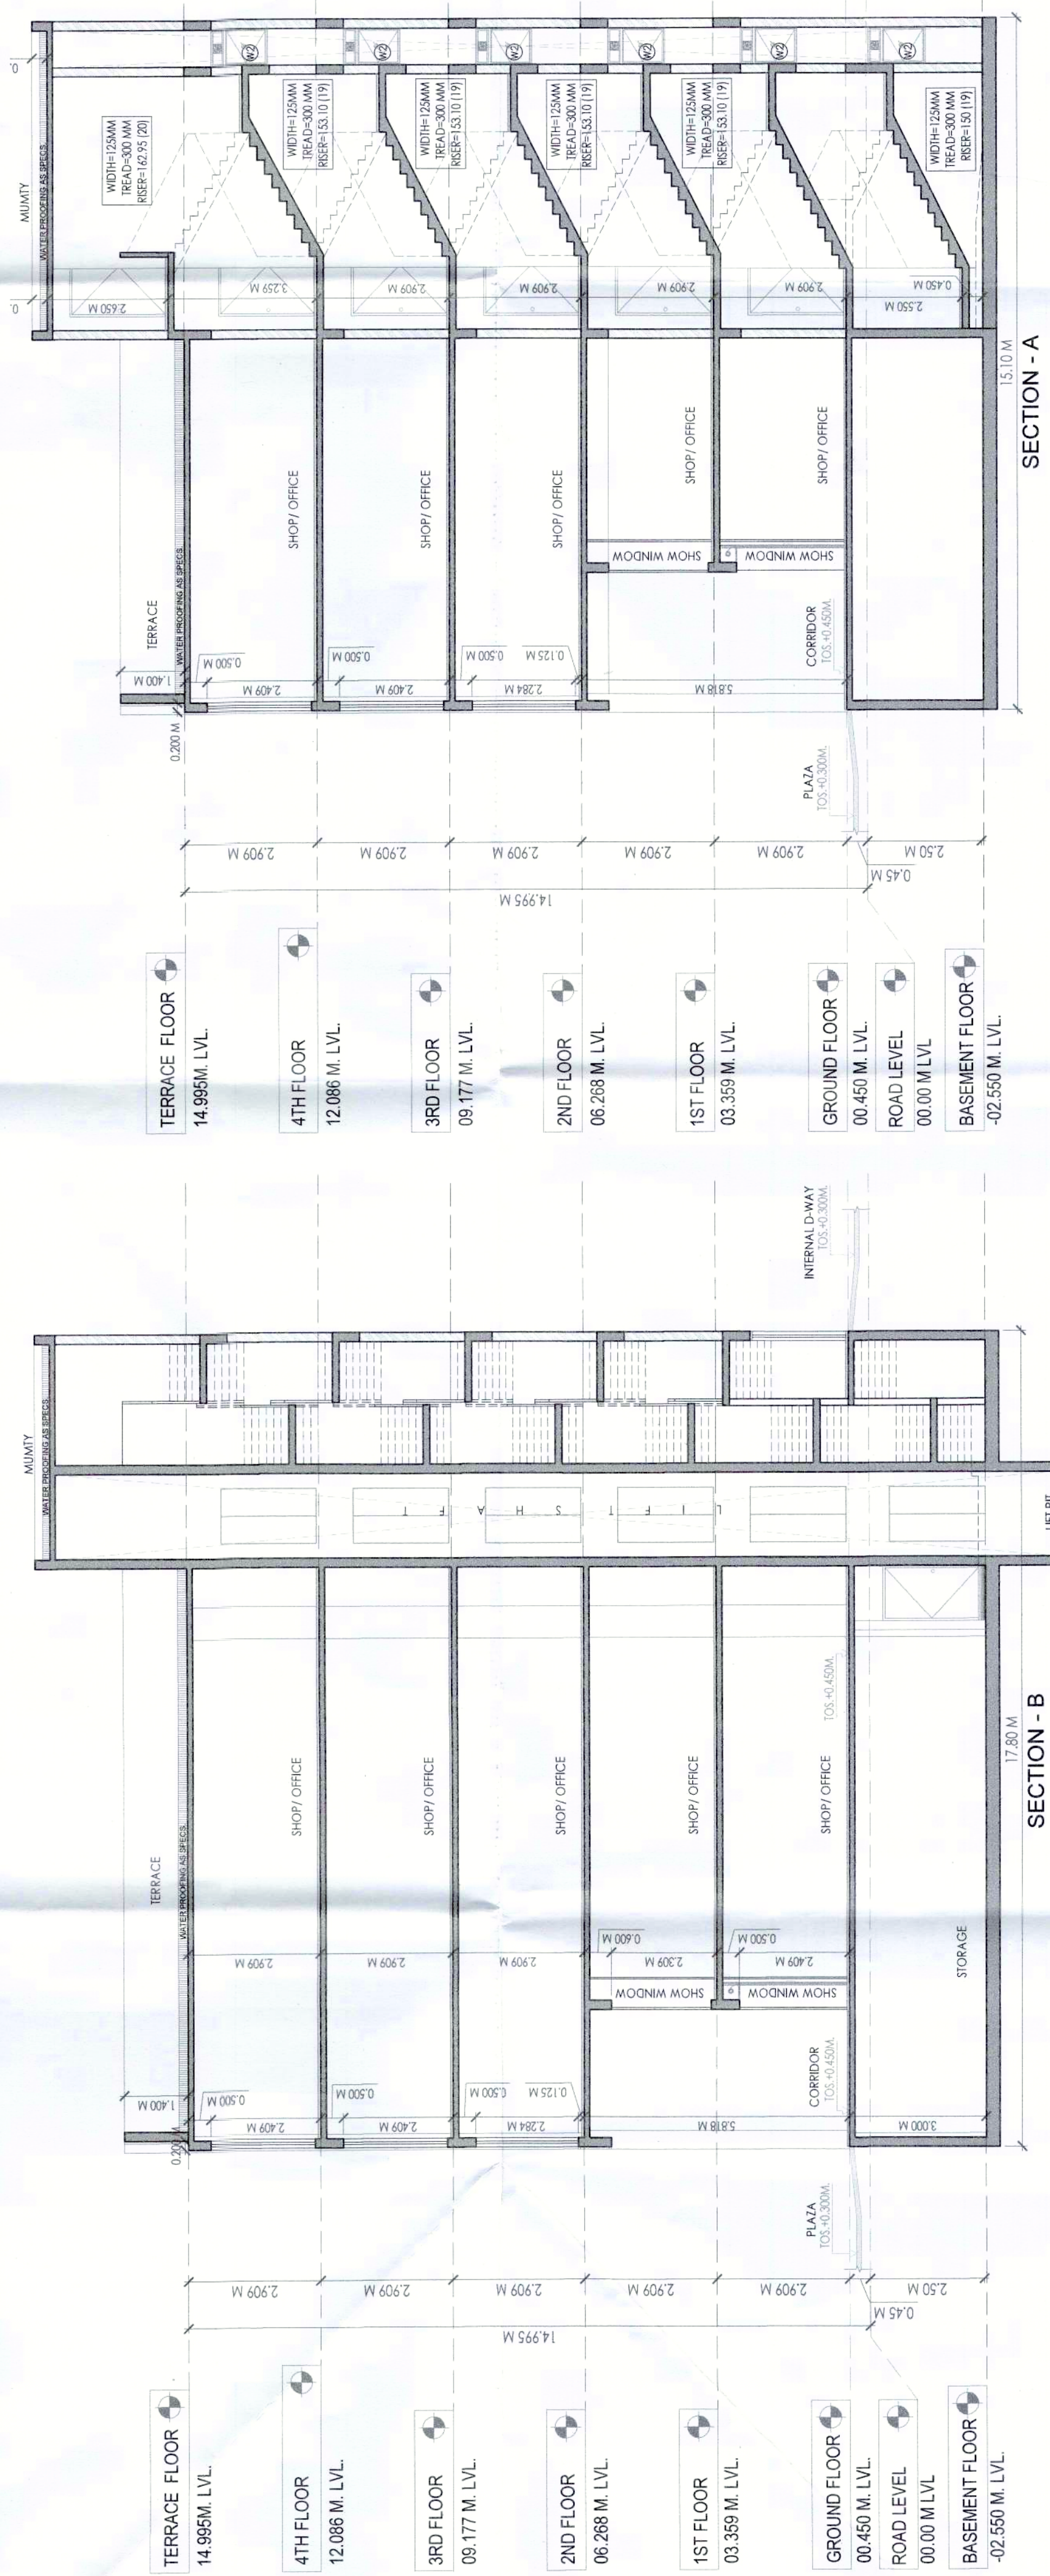

SECTION - A

SECTION - B