


**ZONING PLAN OF COMMERCIAL POCKET AREA MEASURING 2499.65 Sqm (0.618 Acre) FORMING OF RESIDENTIAL AFFORDABLE PLOTTED COLONY UNDER DDJAY -2016 ON THE LAND MEASURING 15.70 ACRES ( LICENSE NO. 33 OF 2023 DATED 16.02.2023 (4.30625 ACRES) AND LICENSE NO.108 OF 2022 DATED 05.08.2022 (11.39375 ACRES) IN SECTOR-93 GURUGRAM BEING DEVELOPED BY ORA LAND AND HOUSING PVT.LTD.**

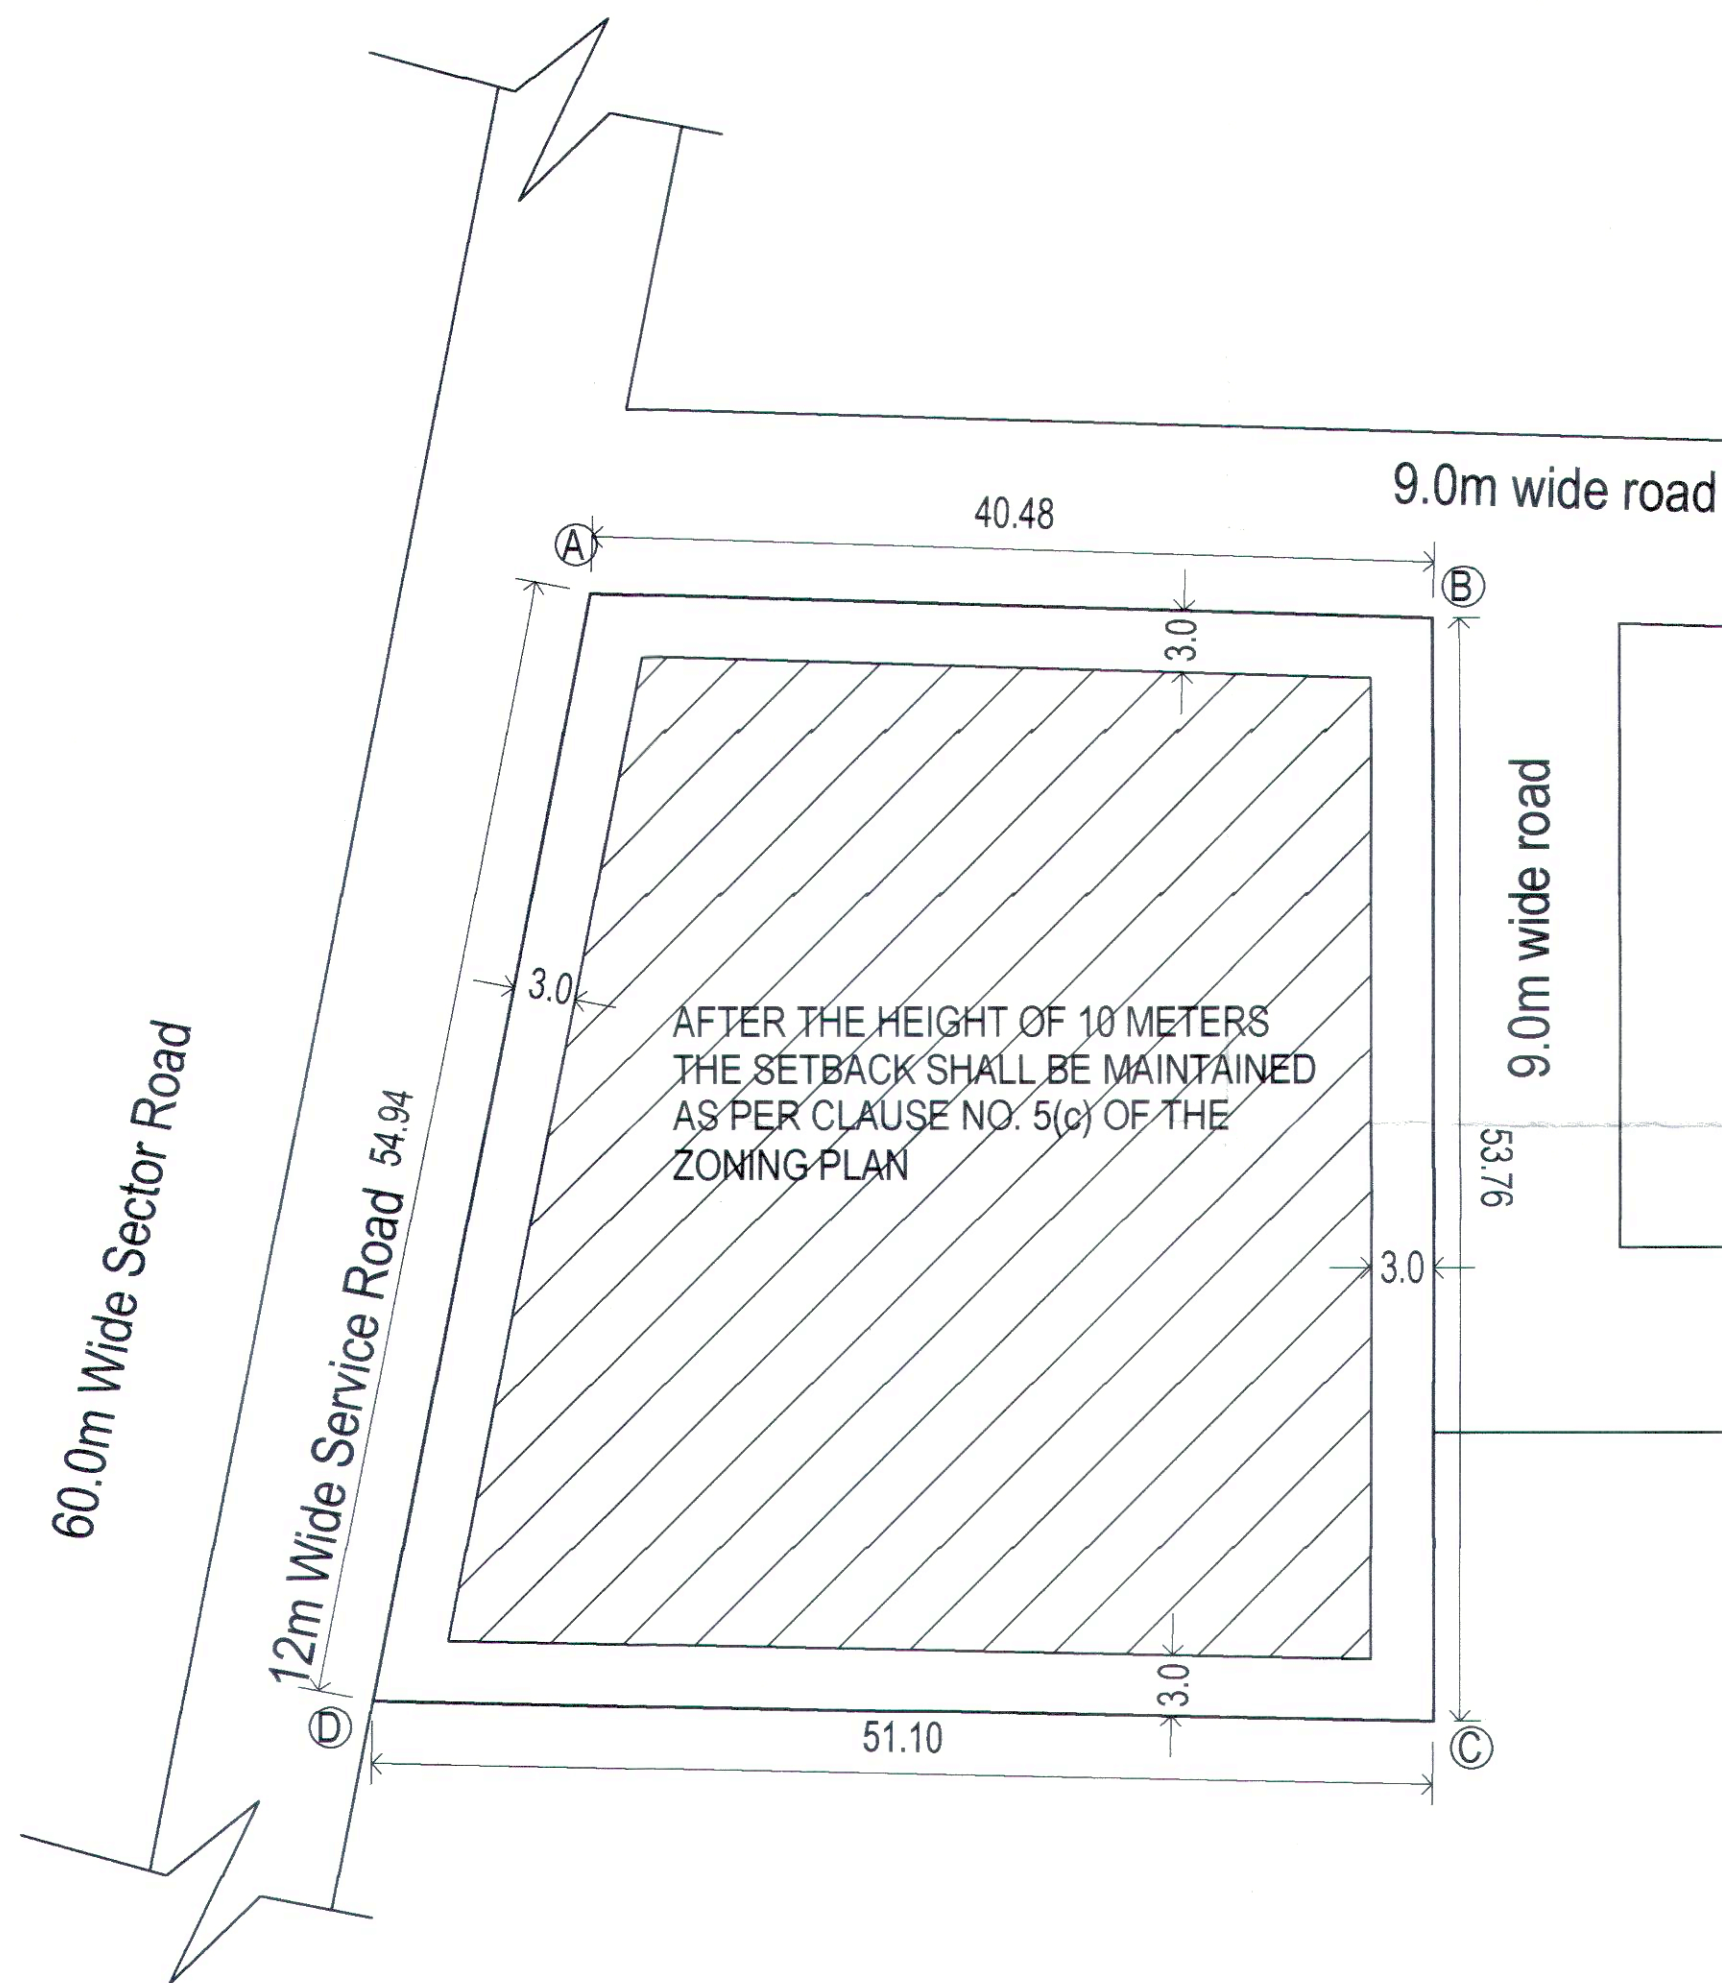

**For purpose of Code 1.2 (xcvii) & 6.1 (1) of the Haryana Building Code, 2017, amended from time to time.**

- SHAPE & SIZE OF SITE.**  
The shape and size of site is in accordance with the demarcation plan shown as A to D as confirmed by DTP Gurugram, vide Endst. 2791 dated 12.04.2023
- LAND USE.**  
The type of commercial buildings permissible in this site shall conform to the provisions of the commercial zone as provided in Appendix 'B' to the Final Development Plan of Gurugram Manesar Urban Complex, as amended from time to time, as applicable.
- TYPE OF BUILDING PERMITTED AND LAND USE ZONES.**  
The type of building permitted in this site i.e. Shopping Mall, Multiplex, Departmental Store, Integrated Commercial, Service Apartment, Starred Hotel/Unstarred Hotel, Offices & other allied uses etc.

Notation	Land use Zone	Type of Building permitted/permissible structure
	Open Space Zone	Open parking, garden, landscaping features, underground services etc.
	Building Zone	Building as per permissible land use in clause-iii above and uses permissible in the open space zone.

- SITE COVERAGE AND FLOOR AREA RATIO (FAR)**
  - The building or buildings shall be constructed only within the portion of the site marked as Building zone as explained above, and nowhere else.
  - The maximum coverage on ground floor shall be 60% on the area of site.
  - Maximum Permissible FAR shall be 175% on the area of site. Not less than 50% of permissible FAR should be used for neighbourhood shopping needs.
- HEIGHT OF BUILDING.**

The height of the building block, subject of course to the provisions of the site coverage and FAR, shall be governed by the following:-  
 (a) The maximum height of the buildings shall be as Chapter 6.3 (3) (ii) and Chapter 6.3 (3) (vii) of the Haryana Building Code, 2017.  
 (b) The plinth height of building shall be as per Chapter 7.3 of the Haryana Building Code, 2017.  
 (c) All building block(s) shall be constructed so as to maintain an inter-se distance not less than the set back required for each building according to the table below:-

S.No.	HEIGHT OF BUILDING (in meters)	SET BACK / OPEN SPACE TO BE LEFT AROUND BUILDING (in meters)
1	0	3
2	5	5
3	8	6
4	11	7
