




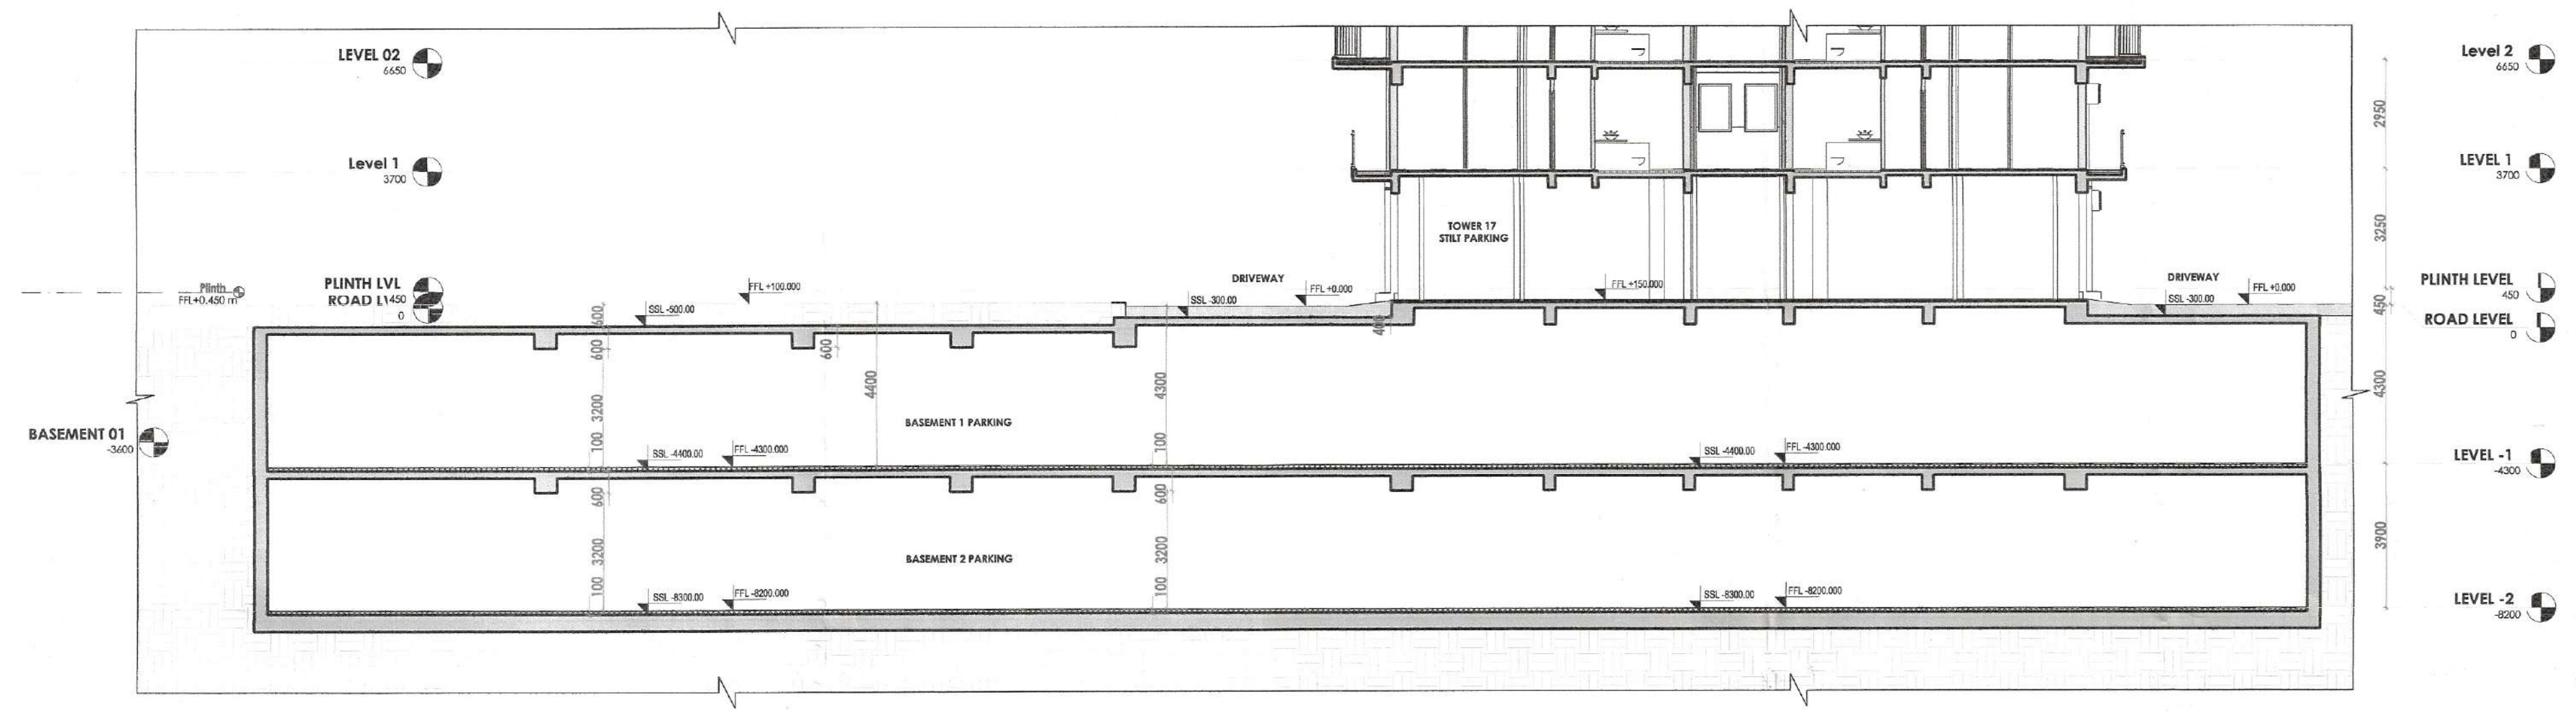


1 Section 35
1:100

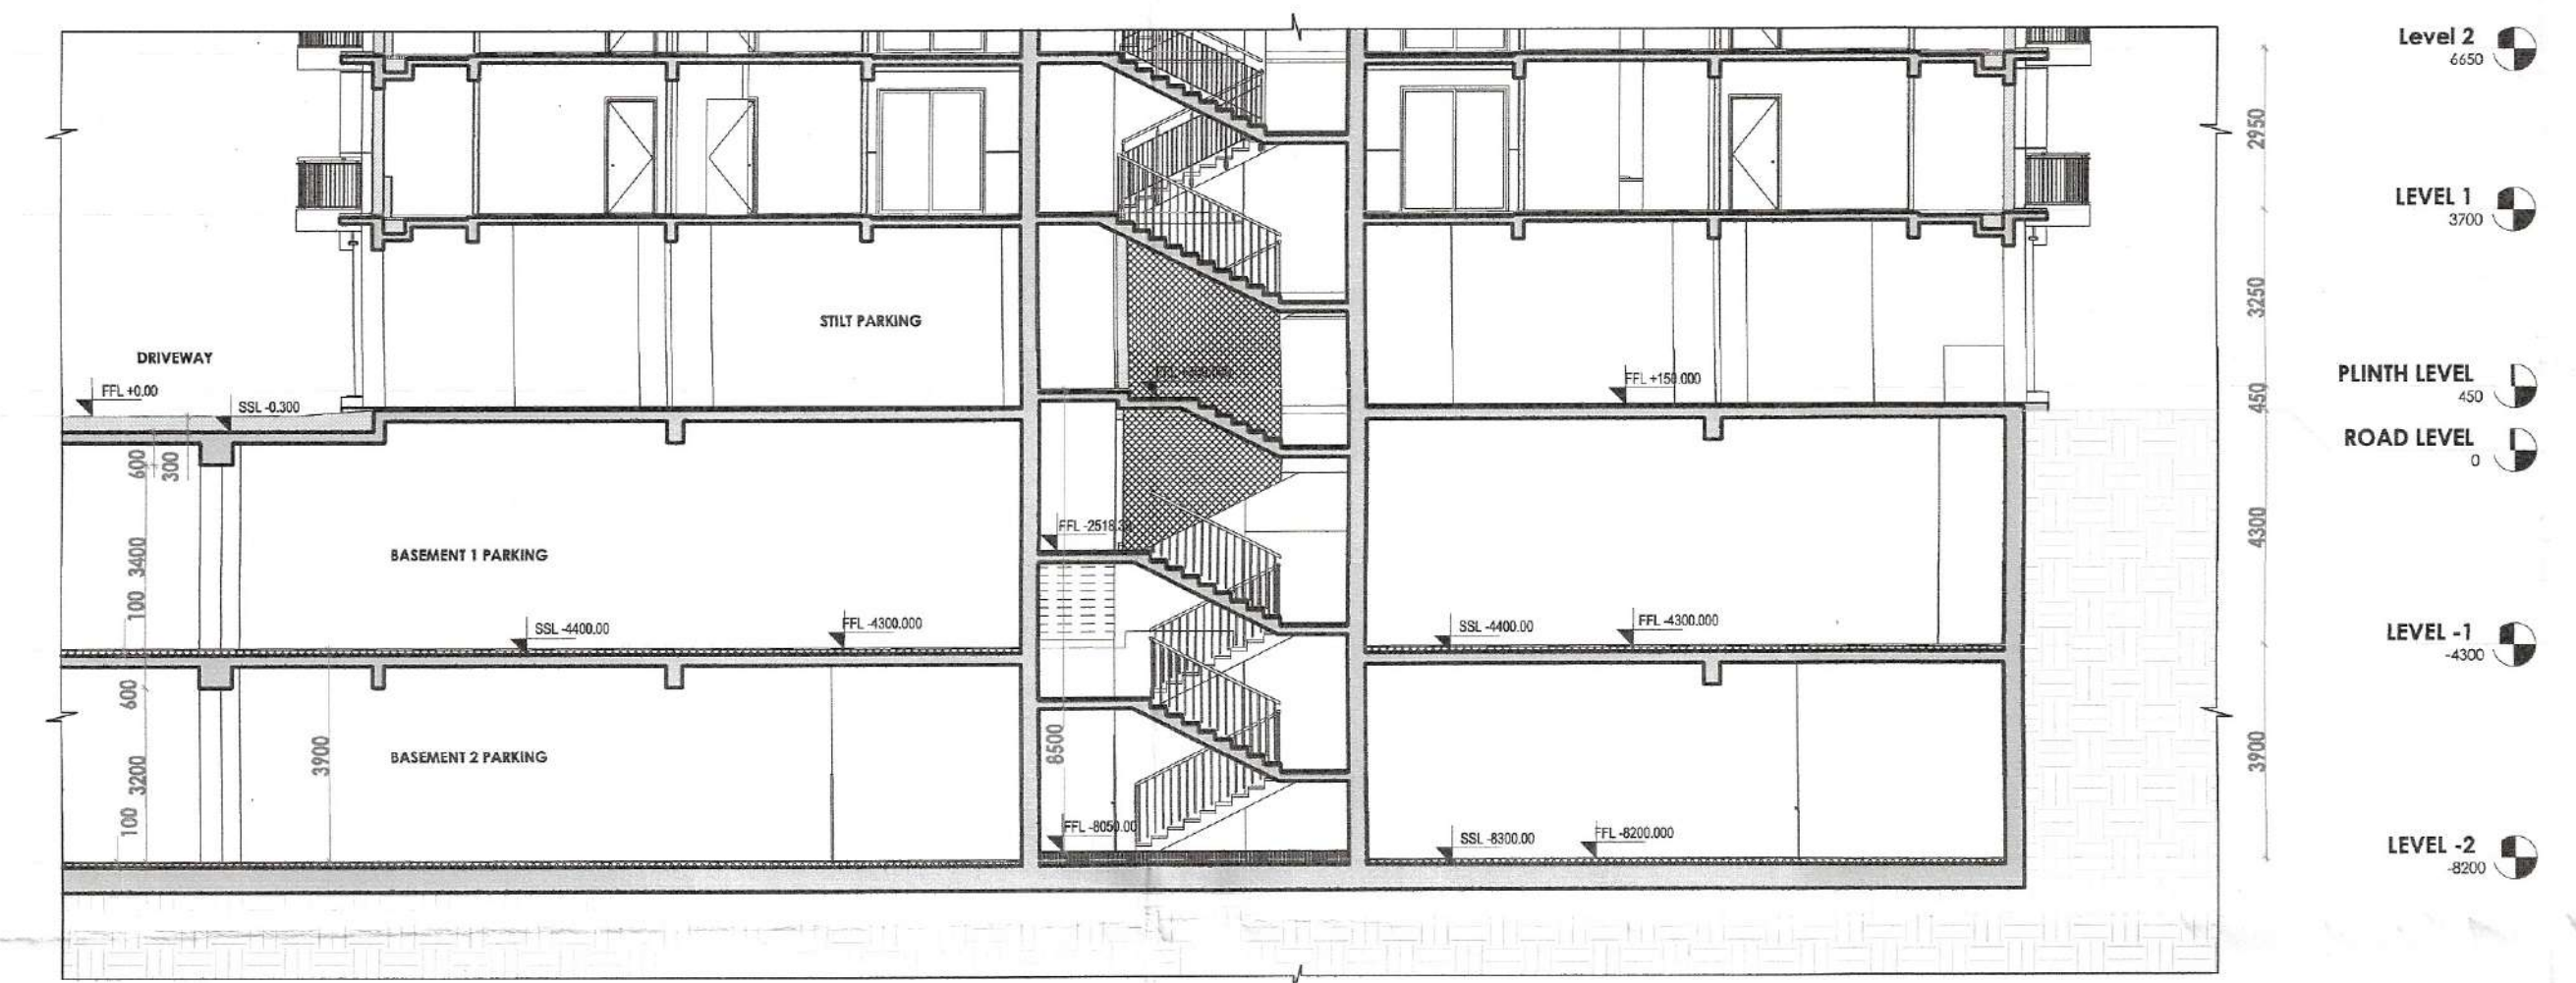


2 Section 37
1:100

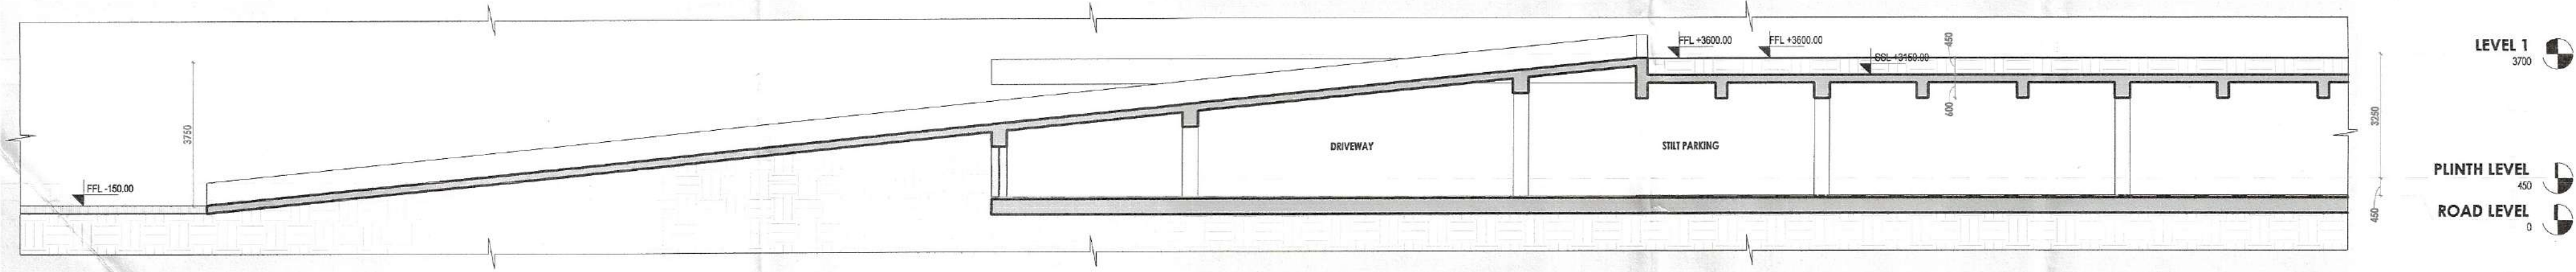


4 PODIUM SECTION 02 (RAMP 03)
1:100

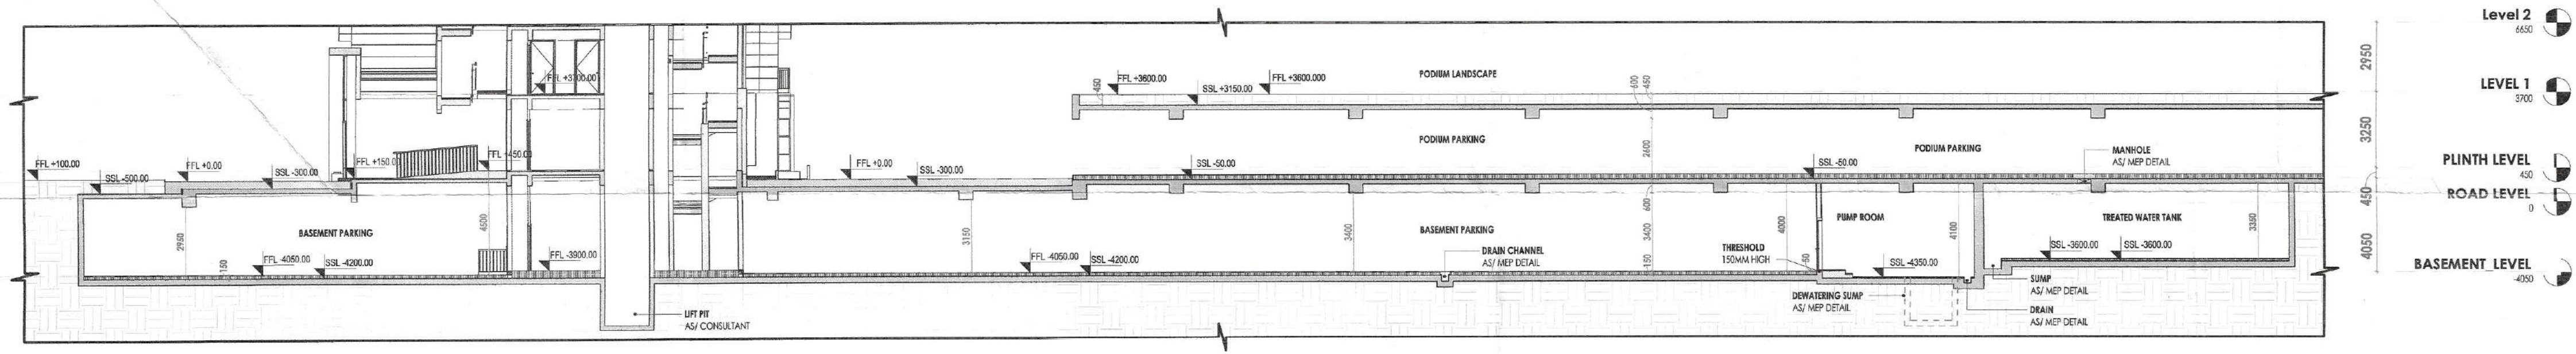


1 BASEMENT A SECTION
1:150

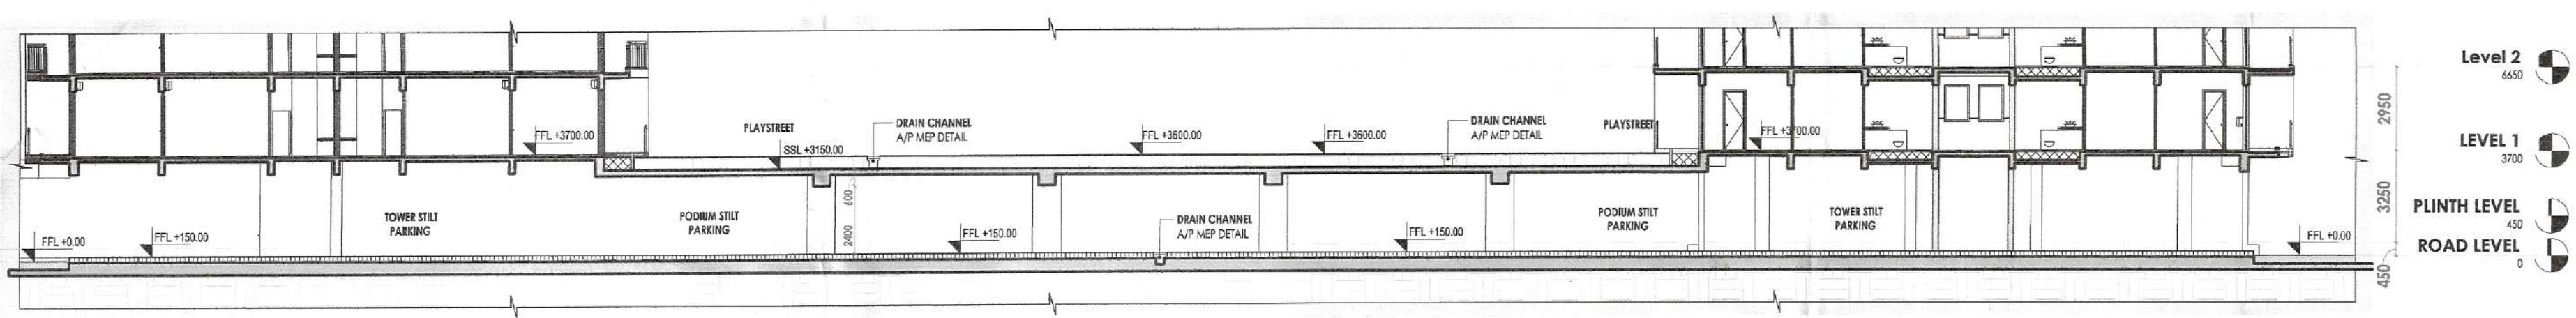


3 PODIUM SECTION 01
1:150

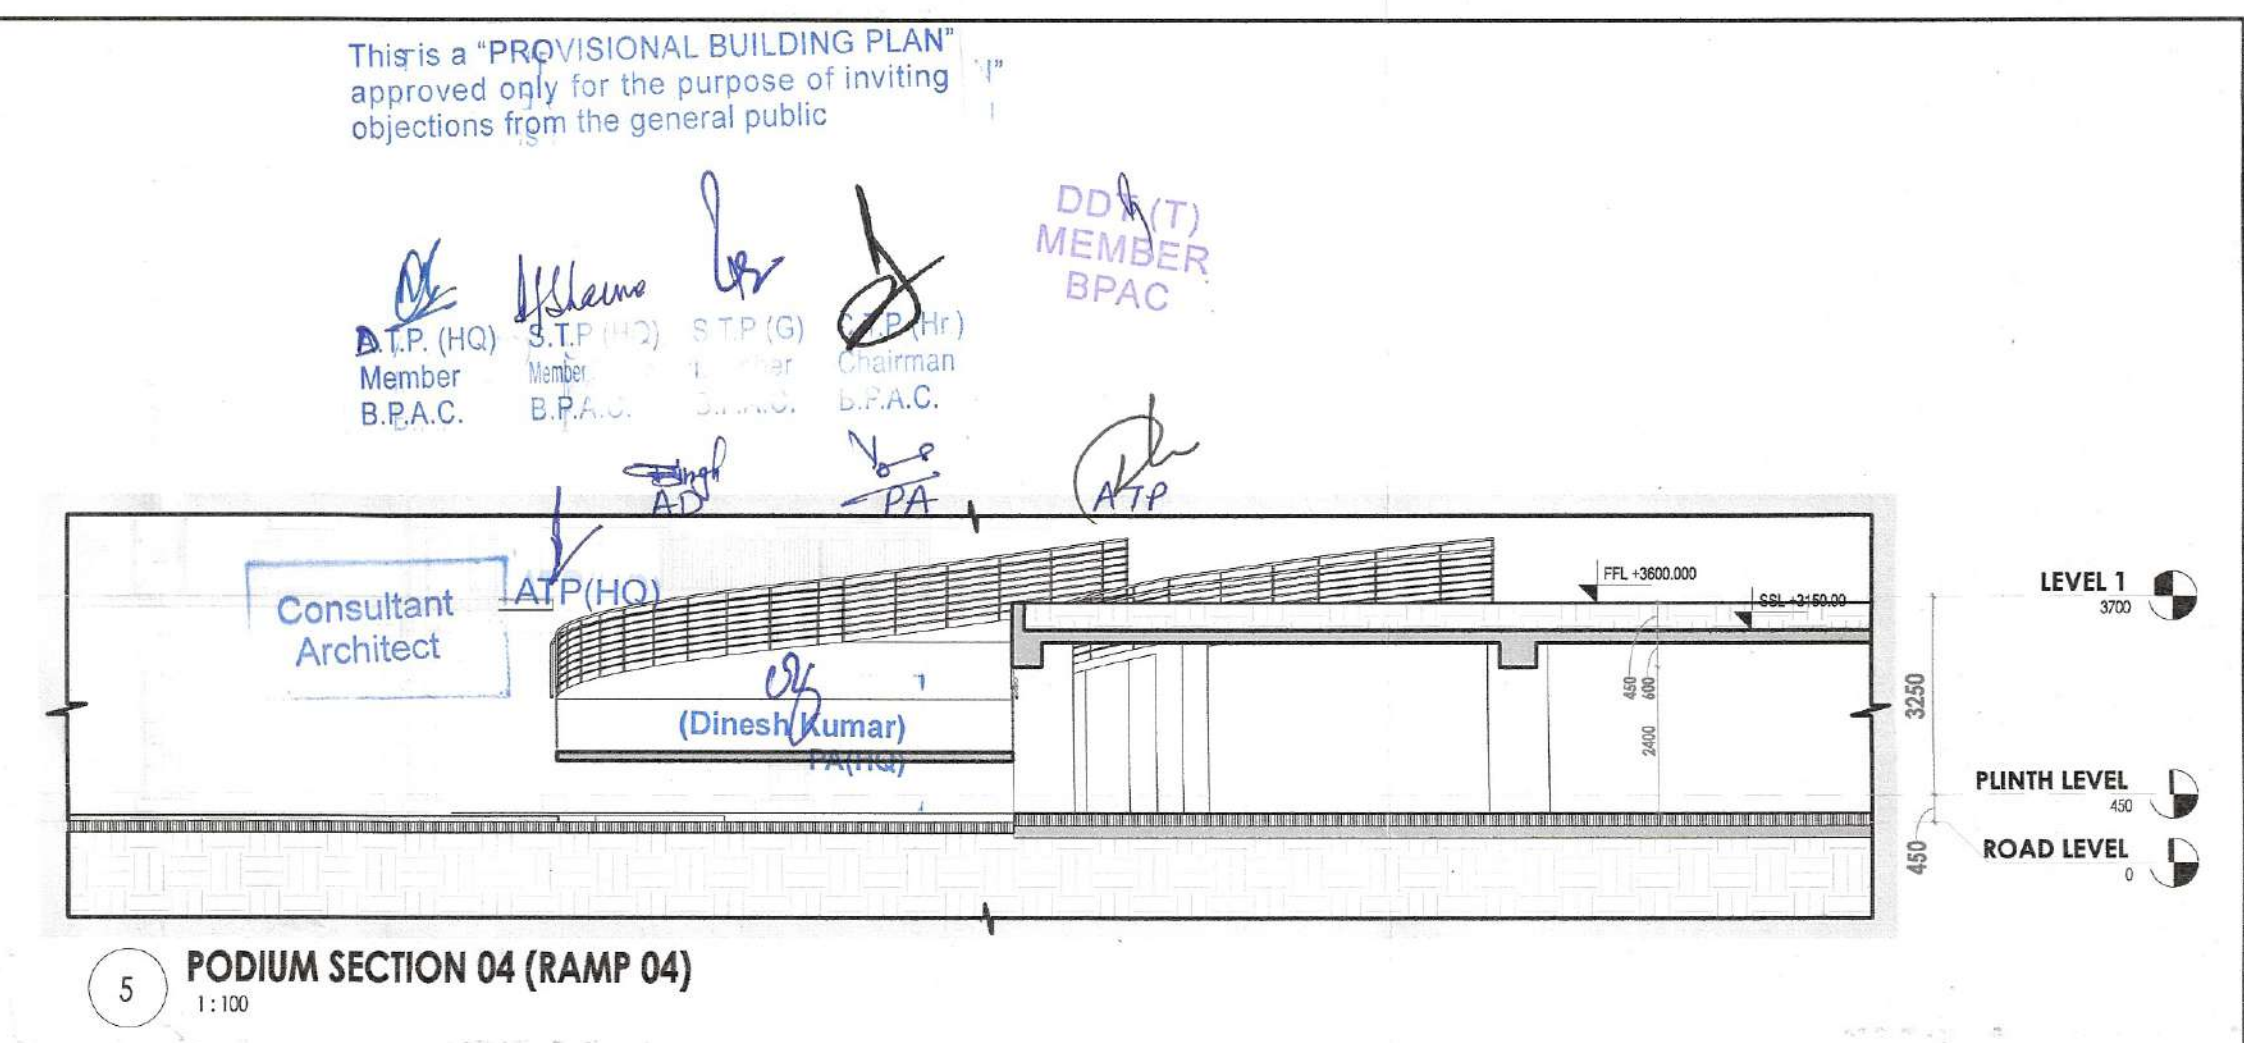


5 PODIUM SECTION 04 (RAMP 04)
1:100

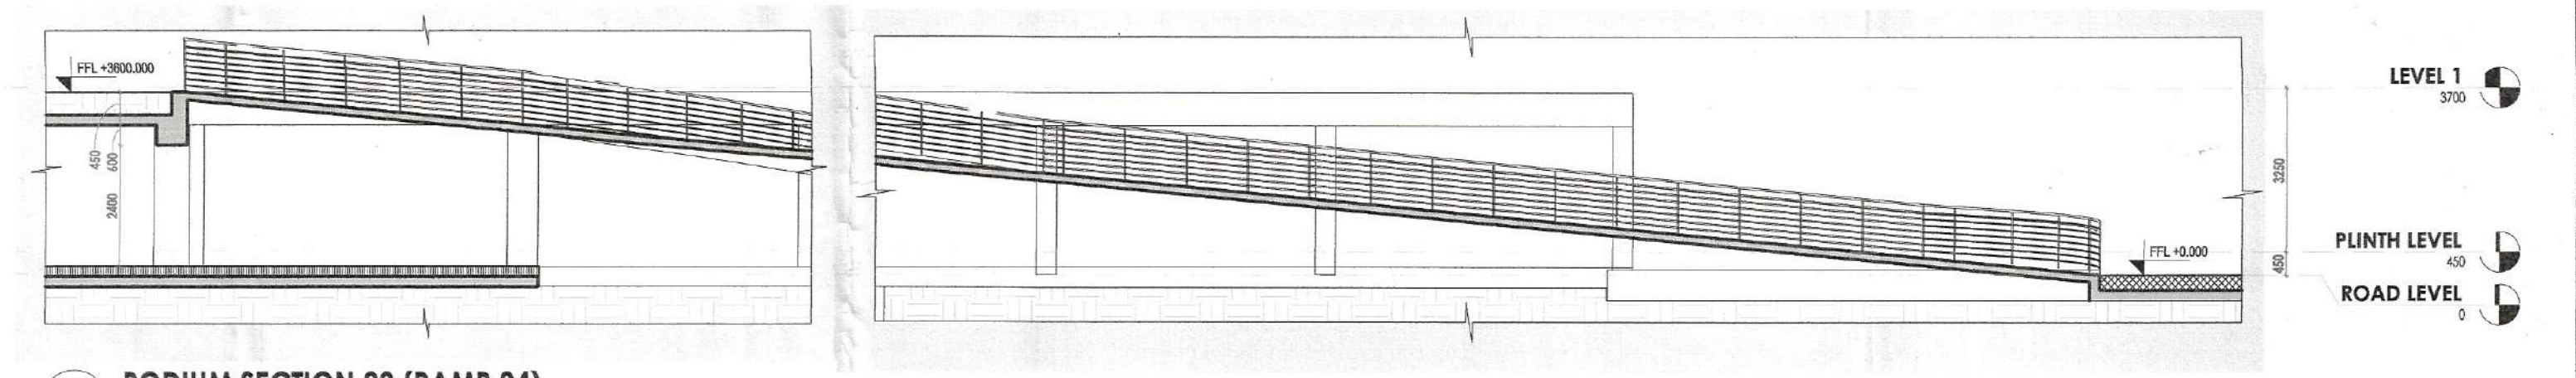

07 PODIUM SECTION 03 (RAMP 04)
1:100

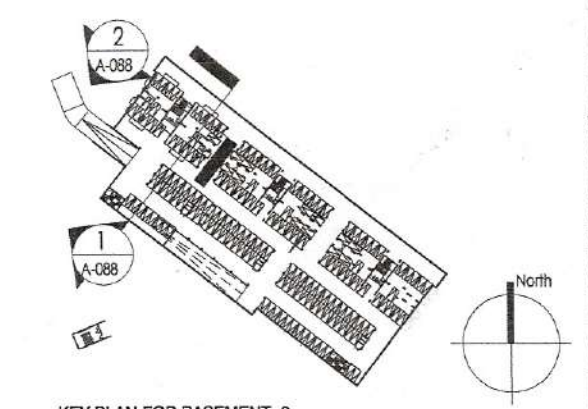

KEY PLAN FOR BASEMENT -2

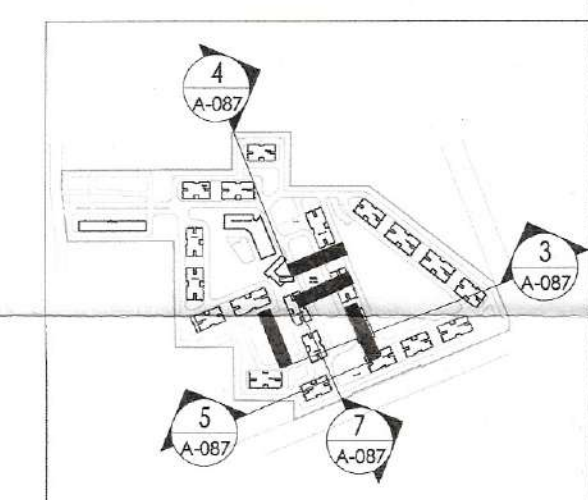

KEY PLAN FOR PODIUM & BASEMENT -1

PROJECT Revised Building Plans of Group Housing Colony measuring 22.344 Acres (License No. 41 of 2010 Dated 07.06.2010) in sector-93, Gurugram being developed by Ashiana Housing Ltd. comprising of total of Five (5) phases.	
ARCHITECT'S SEAL SYED MOHD. IMRAN CA 93/16865	OWNER/AUTH. SIGN ASHIANA HOUSING LTD. Authorized Signatory
Scale : Drawing Title:- BASEMENT A & B, STILT & PODIUM SECTIONS	1:300 Drawing No:- A-05

This is a "PROVISIONAL BUILDING PLAN" approved only for the purpose of inviting objections from the general public

DDA (T) MEMBER BPAC
ATP (HQ)
S.T.P. (HQ)
S.T.P. (G)
Chairman
Member
B.P.A.C.
Member
B.P.A.C.
Member
B.P.A.C.

Consultant Architect
ATP (HQ)
(Dinesh Kumar)
Partner

TO BE READ WITH THIS OFFICE MEMO NO. DATED :