


KEY PLAN

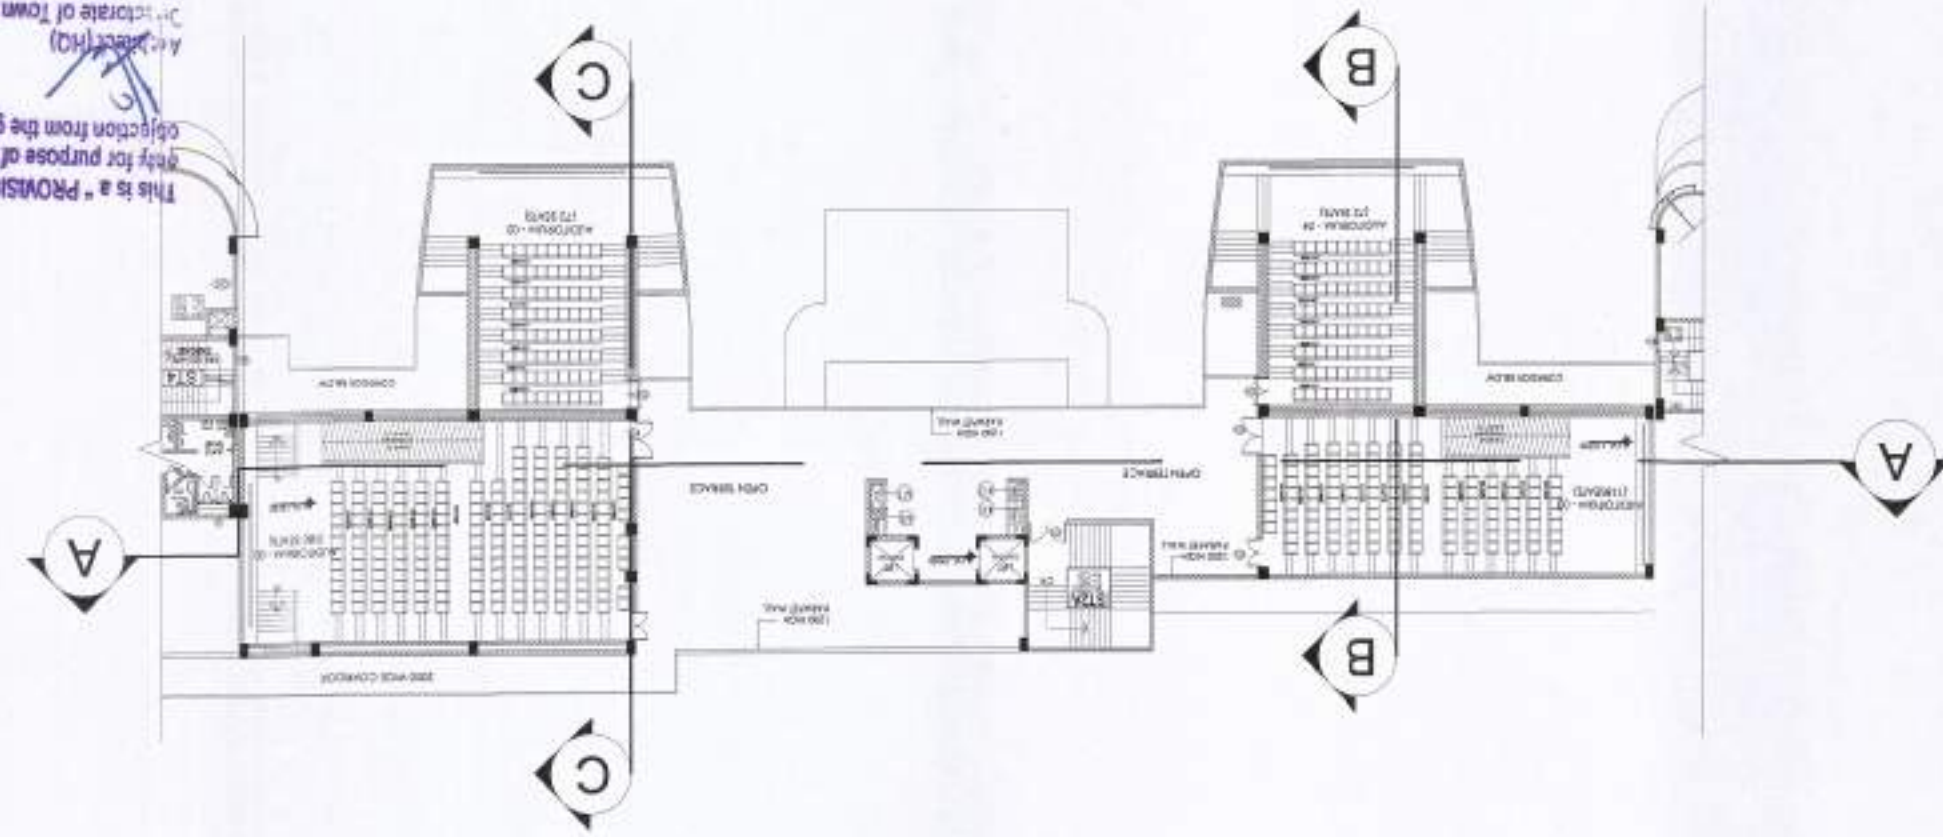

SANCTIONED

This is a "PROVISIONAL APPROVED BUILDING PLAN"
 ADP(HQ)
 Ram Aylar Basal
 ADP(HQ)
 Deputy Director (I)
 Member of District Health Service
 A.D.F.O. (HQ)
 DCS Pkt
 Member B.P.C.