



SECTION - C

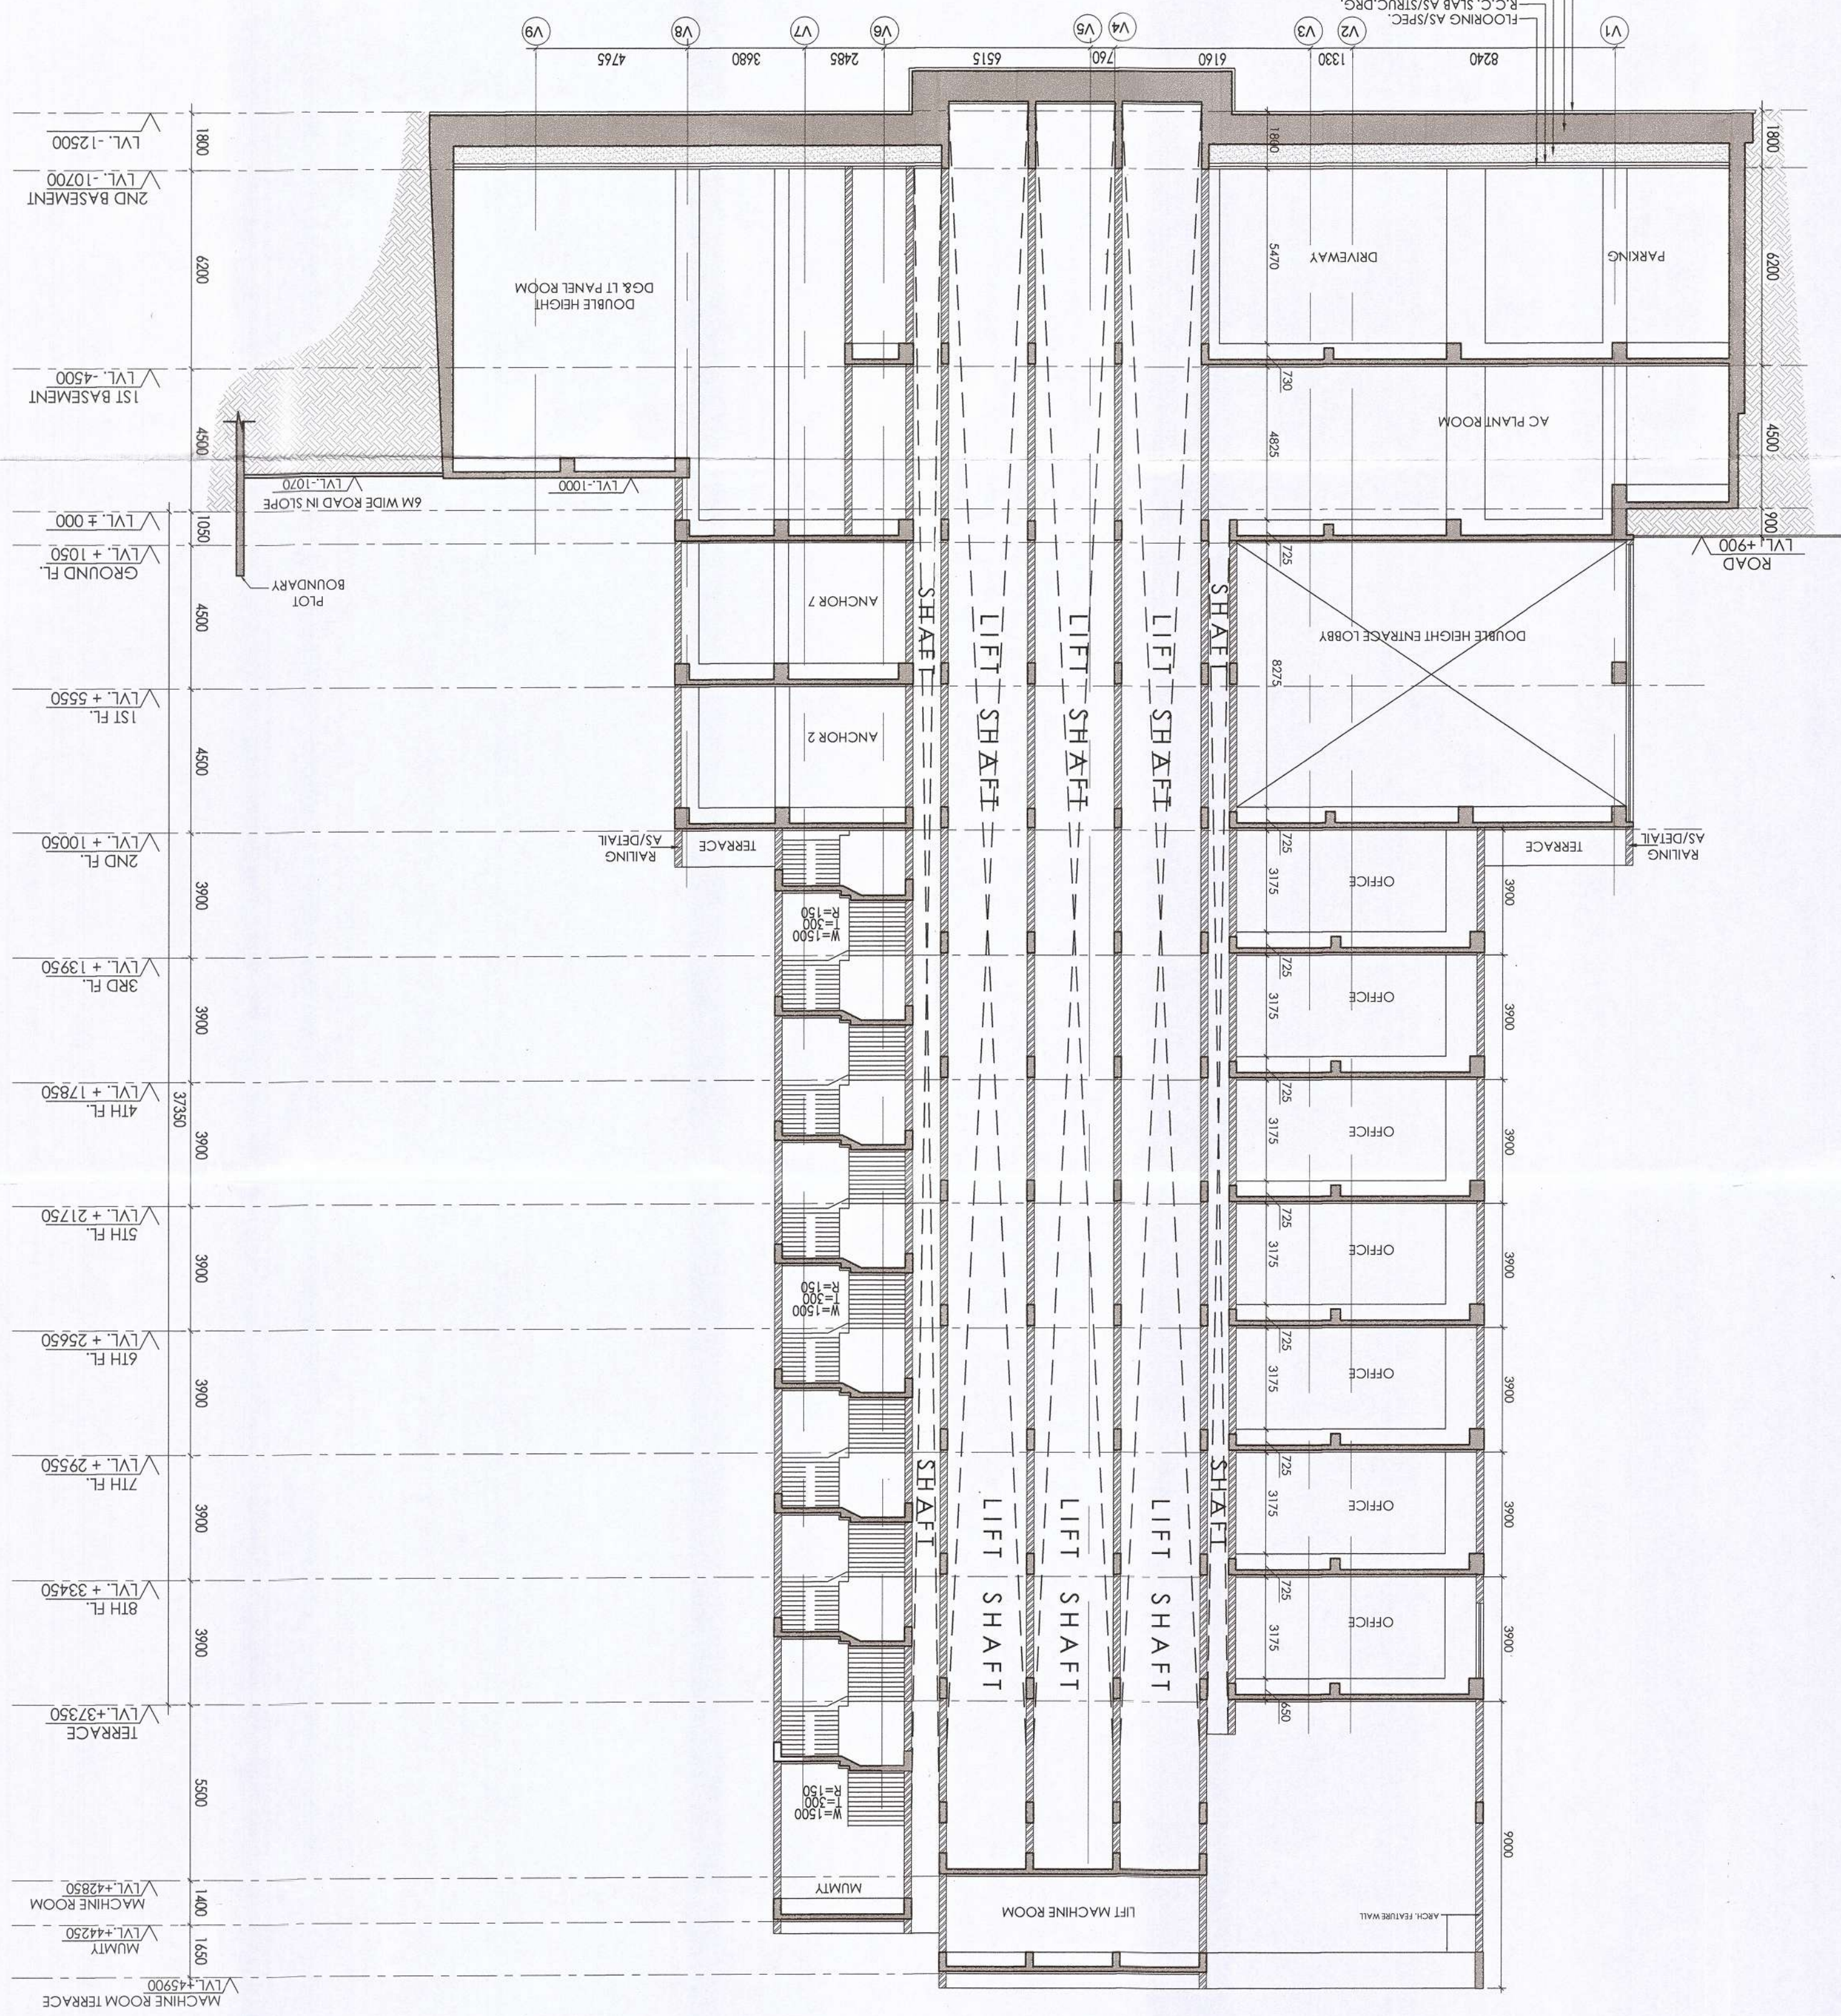

KEY PLAN

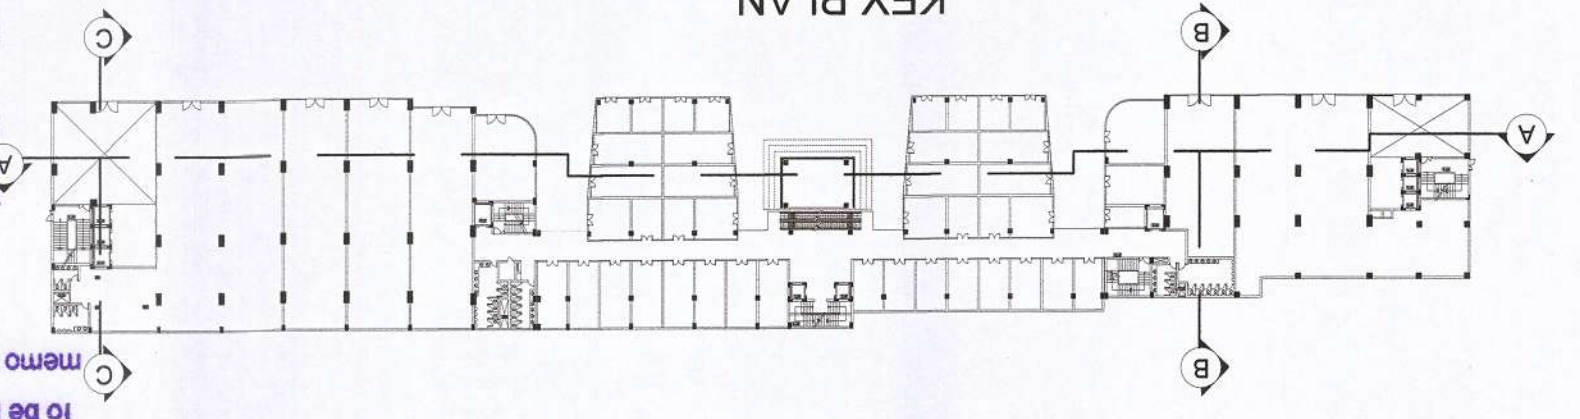

NOTED
read in conjunction with
No. 6482 Dtd. 16-09-2018
This is a "PROVISIONAL APPROVAL"
Only for purpose of inviting
objection from the general public
Chief Engineer (H)
Directorate of Town and Country
Planning, Chandigarh