
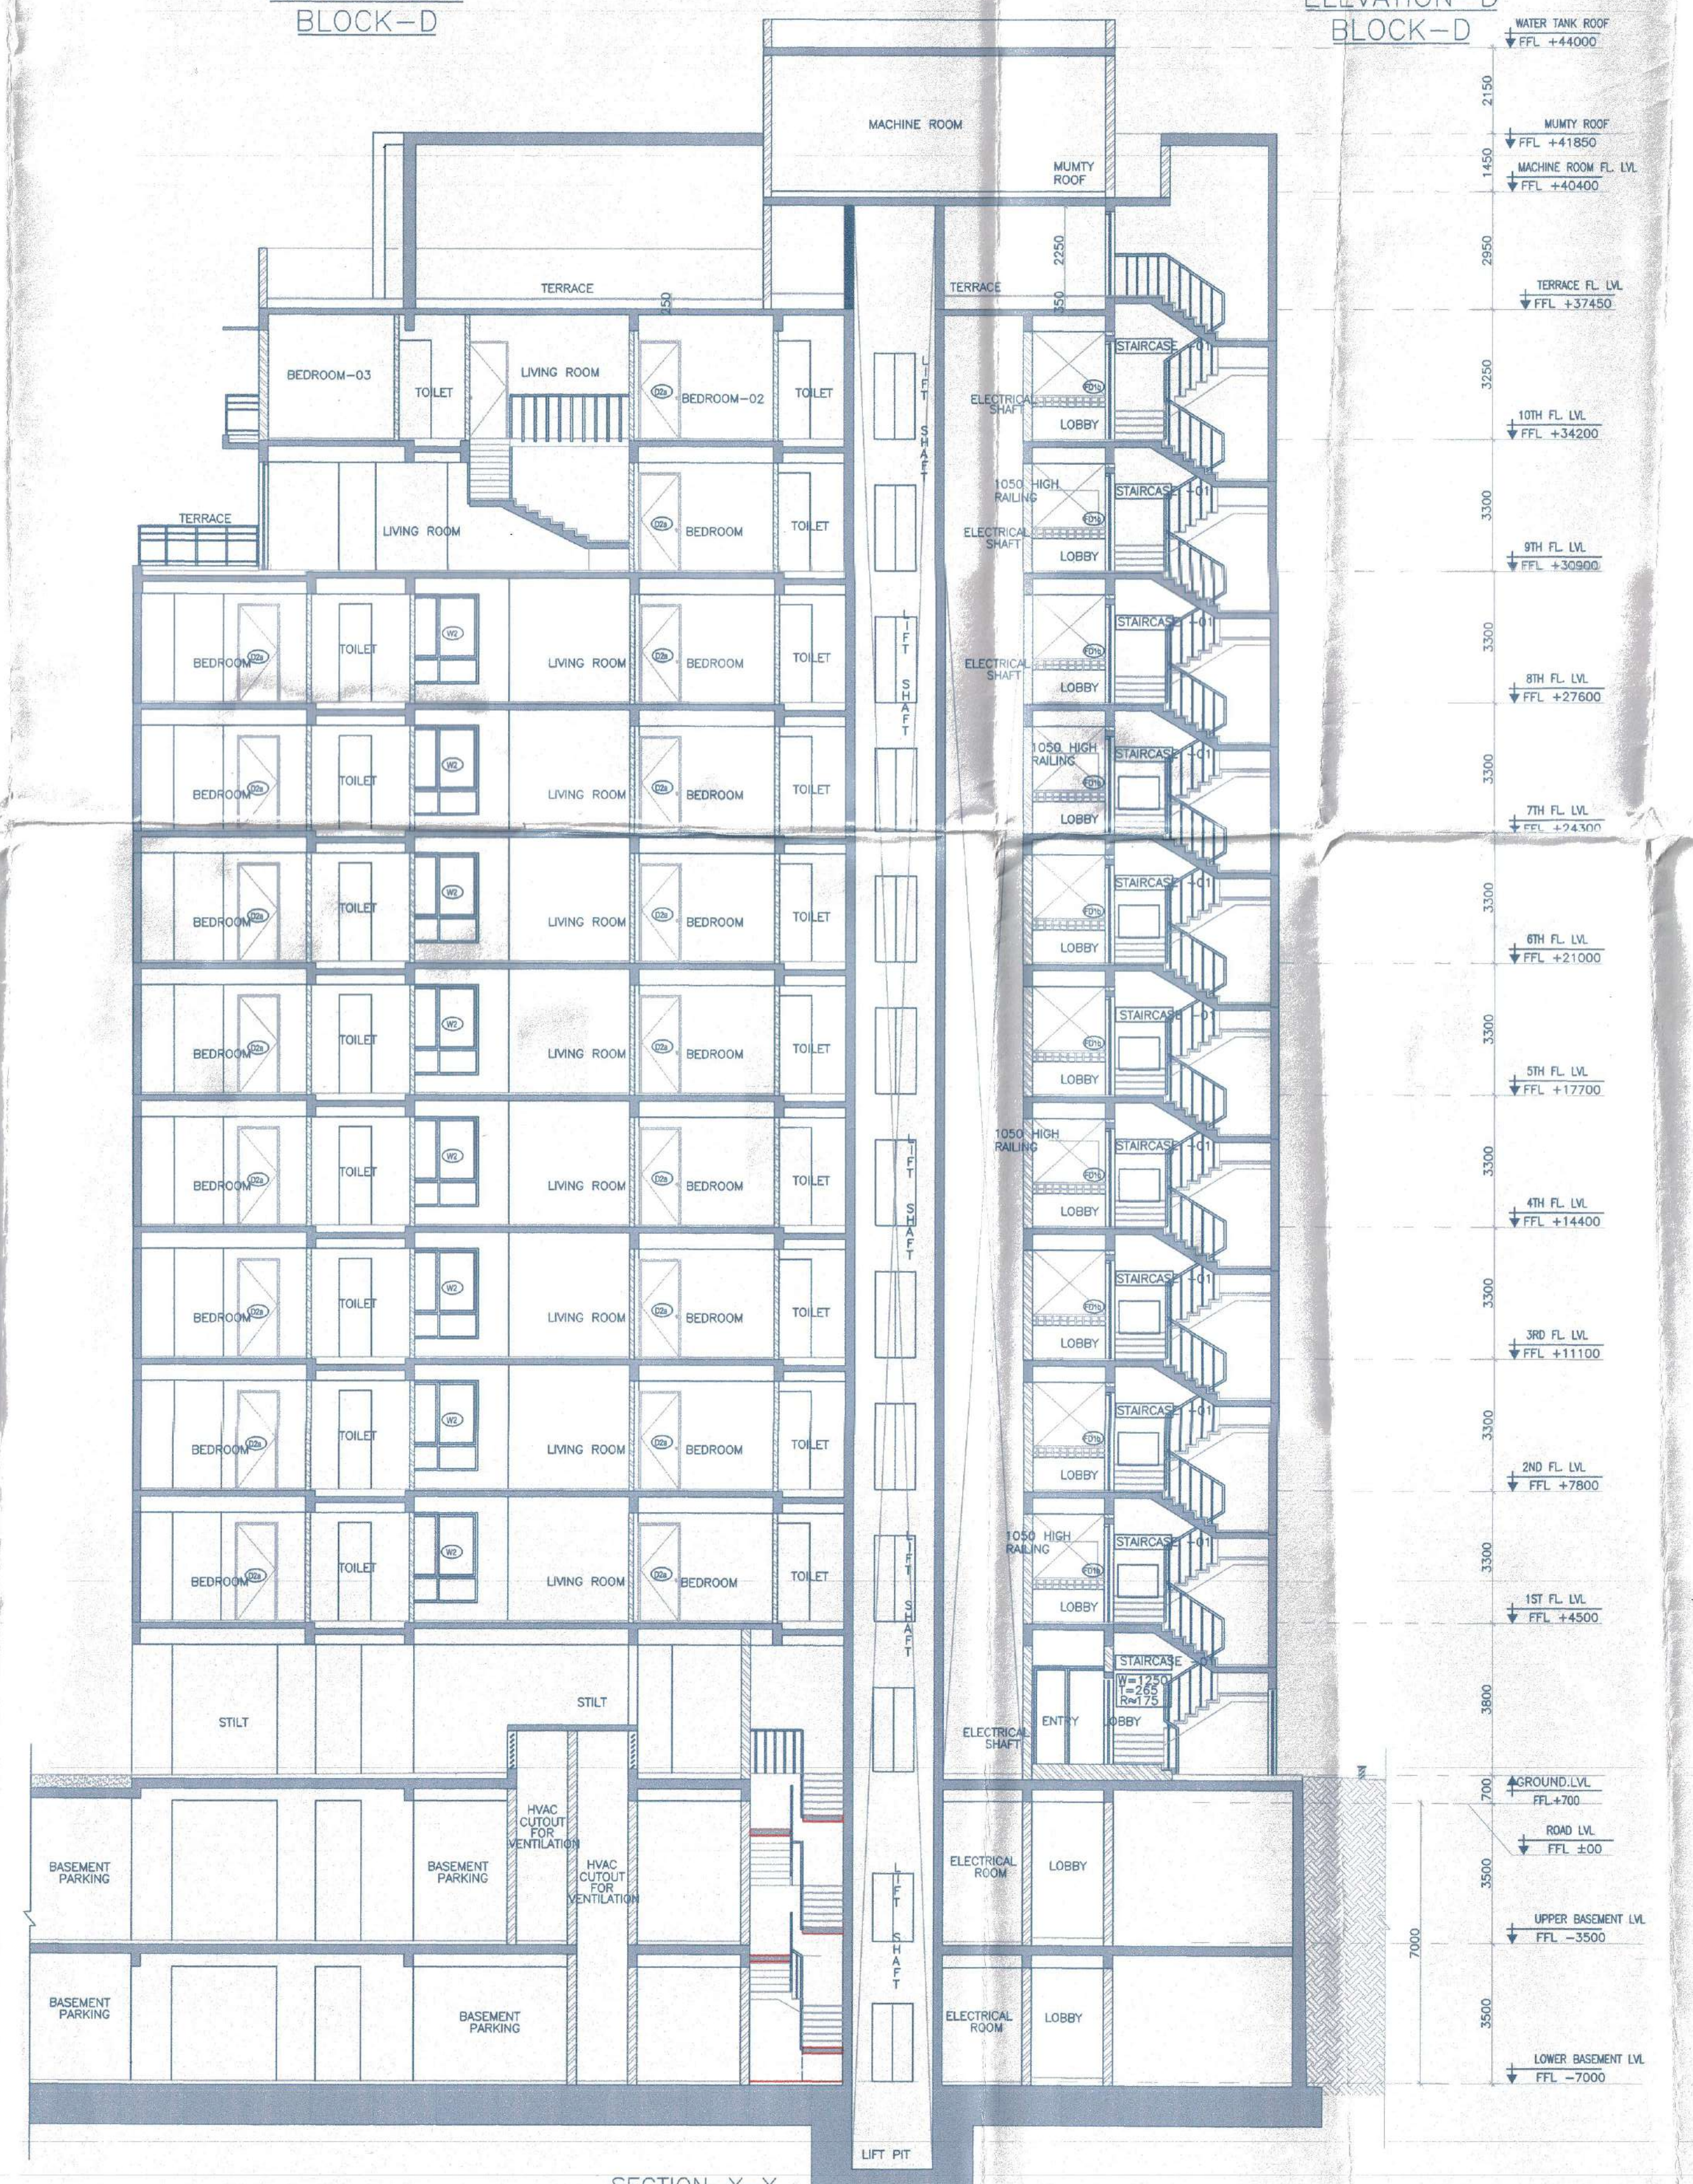


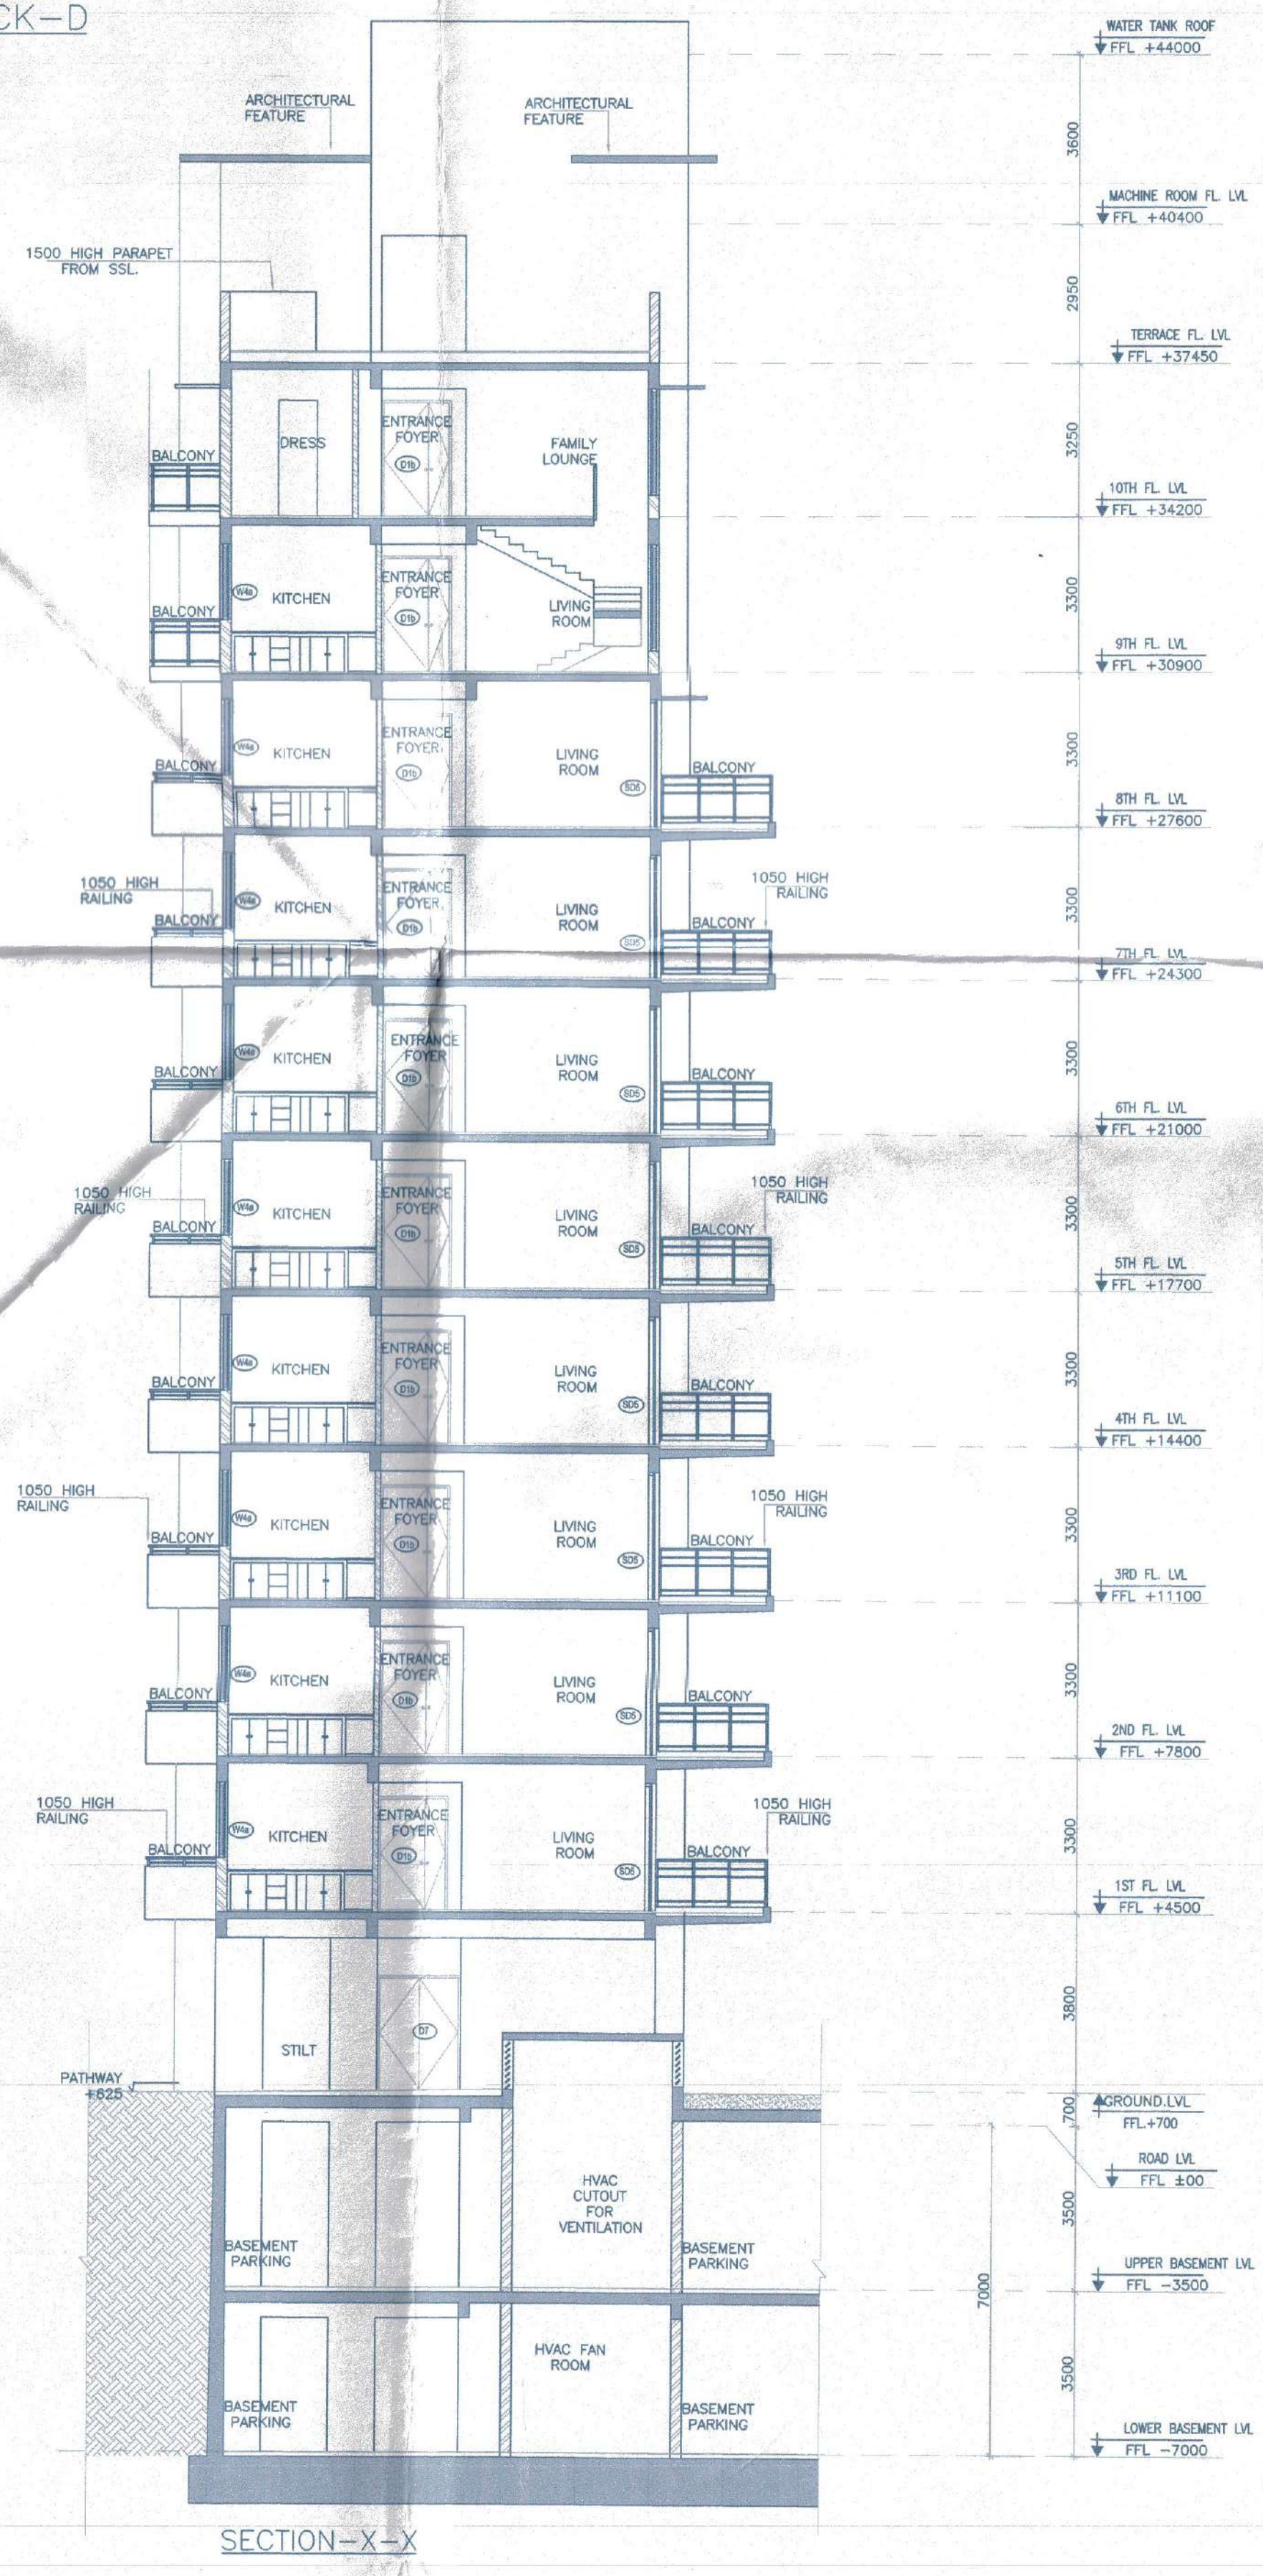

- Note:-
1. BUILDING WILL BE DESIGNED (STRUCTURES) AS PER RELEVANT IS CODES FOR EARTH QUAKE RESISTANCE.
 2. TOILETS WILL NATURAL VENTILATION WILL HAVE MECHANICAL VENTILATION

LEGEND:-

Project:
PROPOSED BUILDING PLAN
 OF GROUP HOUSING MEASURING
 10.43125 ACRES (LICENCE NO. 65 OF
 2013 DATED 20-07-2013) & (LICENCE
 NO. 119 OF 2012 DATED 06.12.2012)
 IN SECTOR-99, GURGAON MANESAR
 URBAN COMPLEX BEING DEVELOPED BY
 PLANET EARTH ESTATES PVT. LTD.

Associate Architects



RISMS ARCHITECTS PVT. LTD.
 69, Nora Niwas Bhawani Kunj
 (Behind D2), Vasanti Kunj,
 New Delhi-110070.
 Tel.: 011-26898616, 26898617
 www.risms-arch.com

[Signatures]
 D.P.P. (H.O.)
 Member Secretary
 B.P.C.
 Chairman
 B.P.C.
 Member
 B.P.C.
 A.P.

ARCHITECT'S SEAL & SIGNATURE	OWNER'S SEAL & SIGNATURE

DECEMBER.2013	Scale : 1:100	N
Drawing Title:-		Drawing No:-
ALL ELEVATION & SECTION - X-X & Y-Y BLOCK-D		BD-03
		VATIKA - SOVEREIGN PARK