


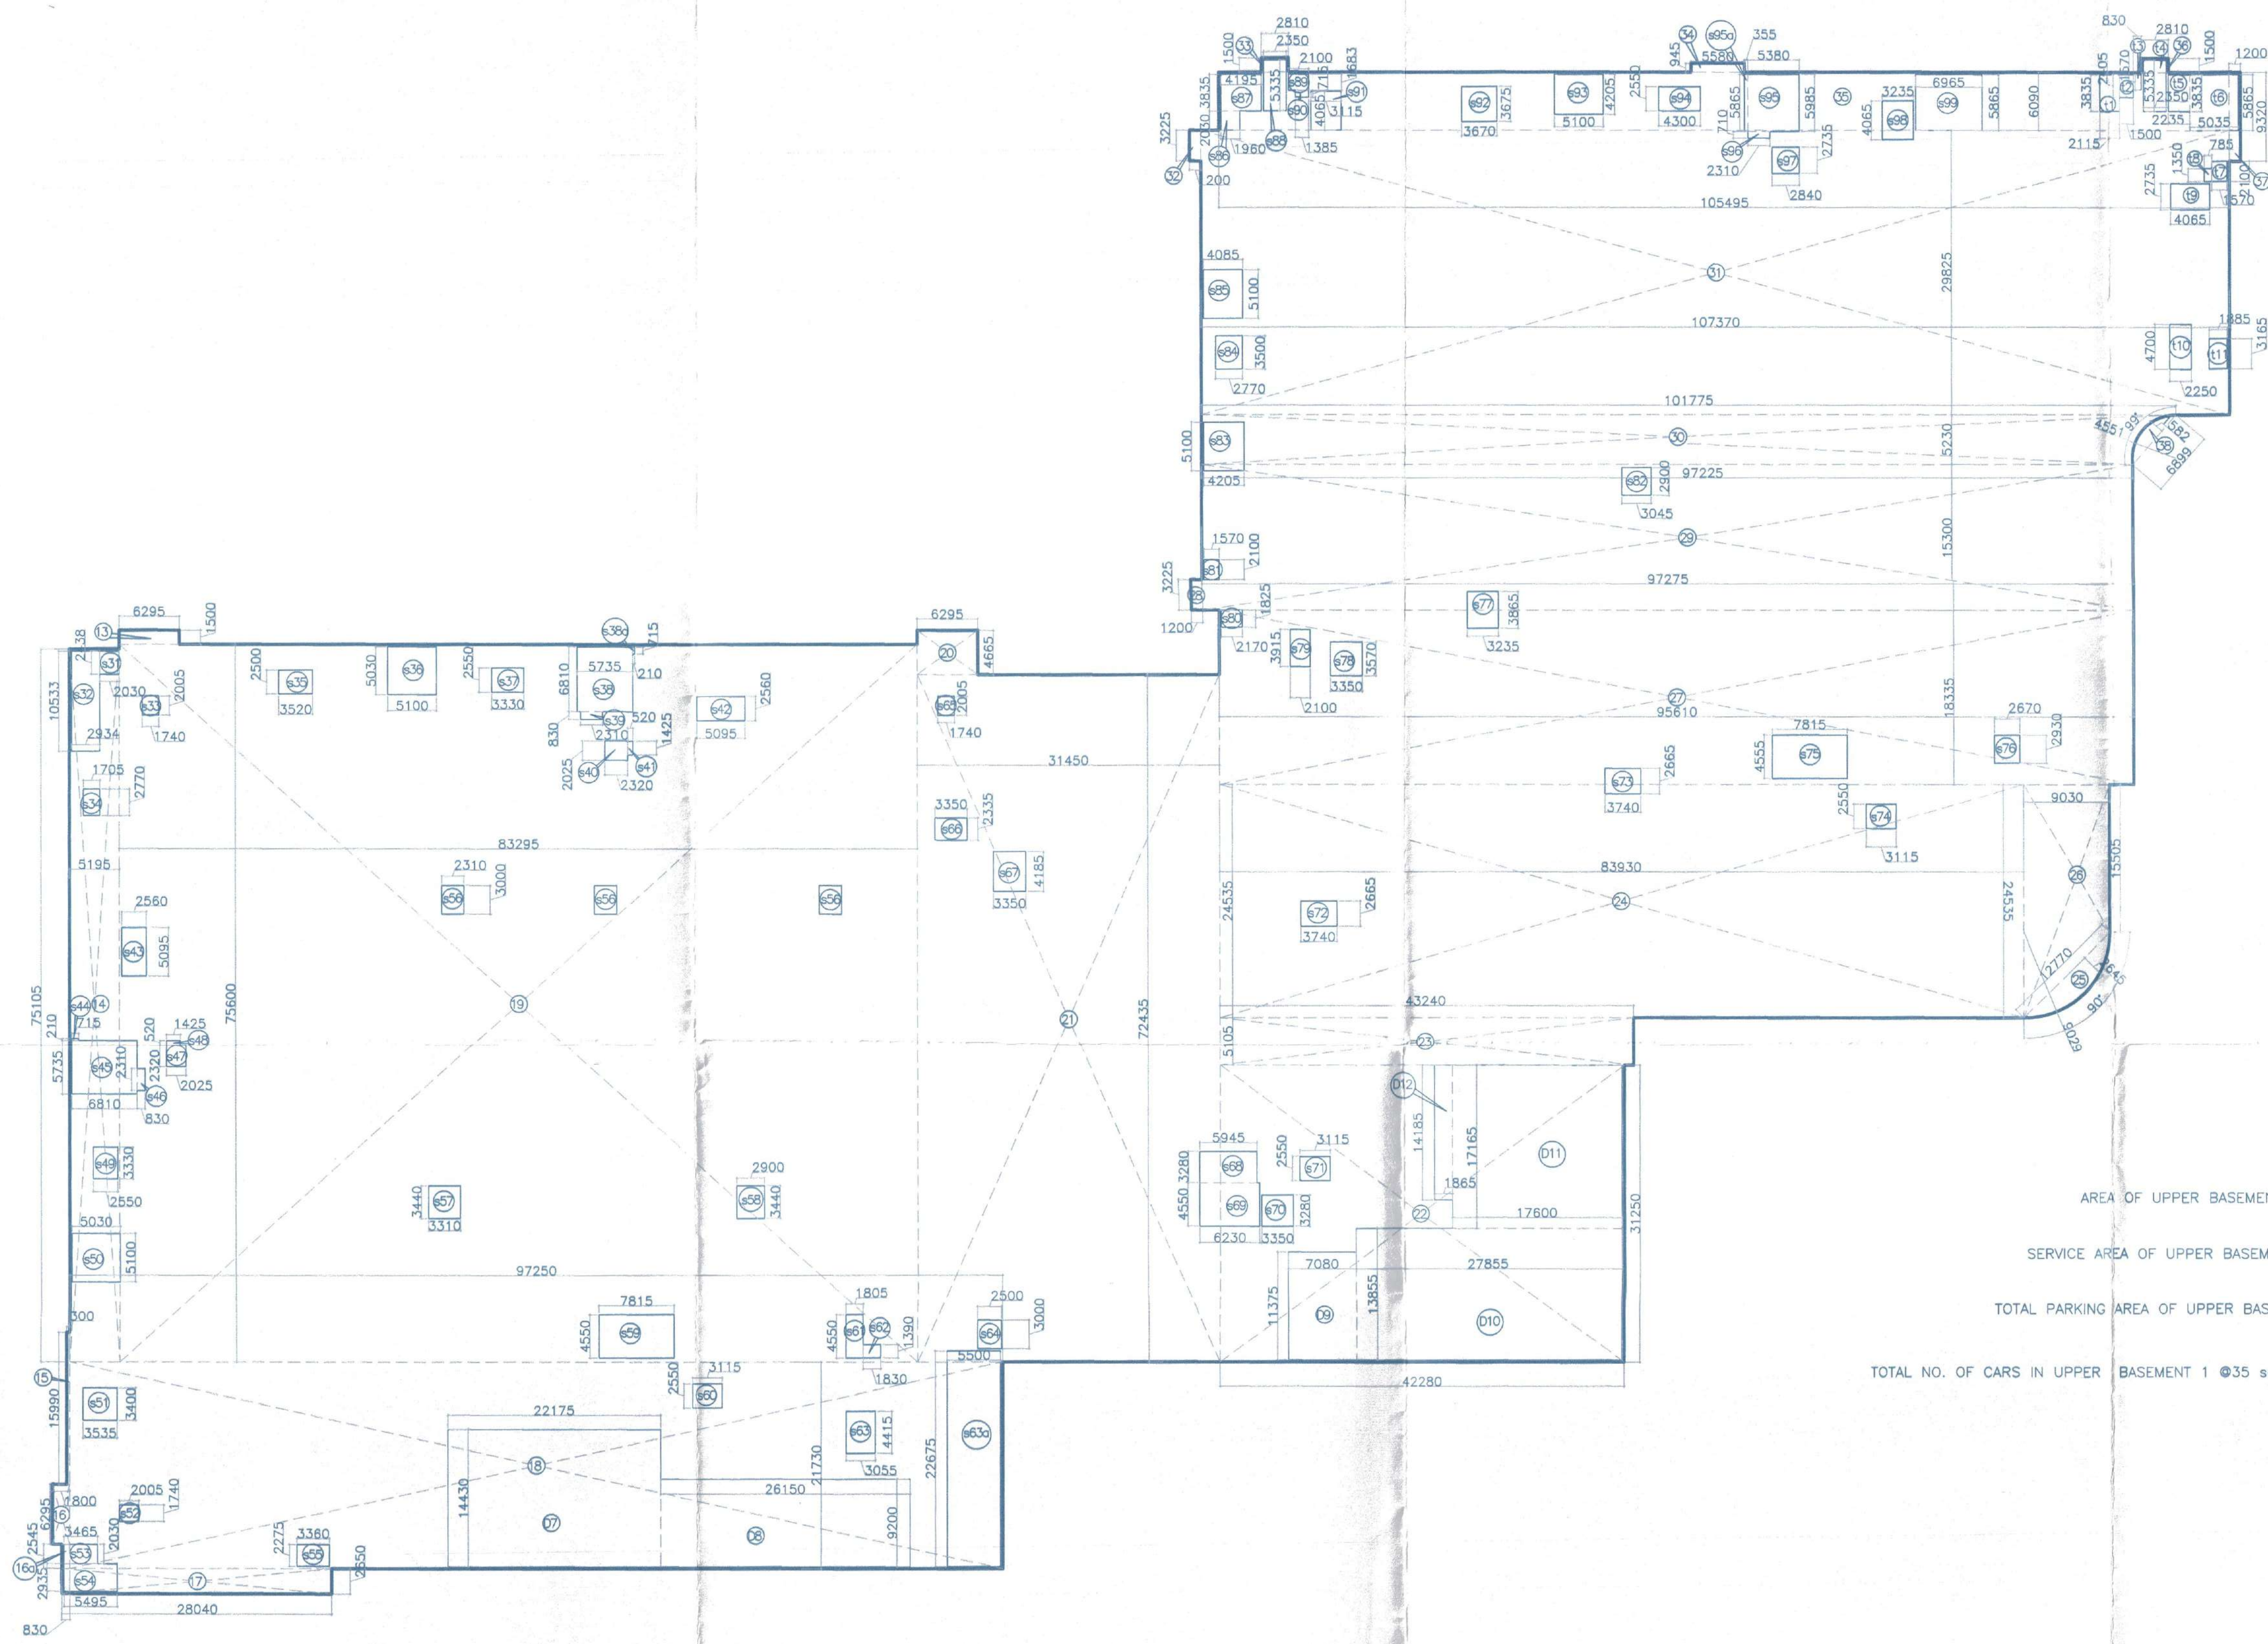

ADDITION-3				
25	=	3.14	X	(9.029*9.029)
			X	90/360
			-	0.5
			X	(9.029-2.645)
			X	12.770
			=	23.234
				sqm.
				TOTAL
			=	23.234
				sqm.

ADDITION-4				
38	=	3.14	X	(4.551*4.551)
			X	99/360
			-	0.5
			X	(4.551-1.582)
			X	6.899
			=	7.643
				sqm.
				TOTAL
			=	7.643
				sqm.

ADDITION - 1				
1	=	1	X	6.295
			X	1.500
			=	9.442
				sqm.
2	=	5.195	X	75.105
			=	390.170
				sqm.
3	=	89.360	X	75.600
			=	6773.024
				sqm.
4	=	6.295	X	1.500
			=	9.442
				sqm.
5	=	5.195	X	72.435
			=	376.300
				sqm.
6	=	63.205	X	16.325
			=	1031.822
				sqm.
7	=	62.245	X	31.250
			=	1945.156
				sqm.
8	=	91.520	X	12.890
			=	1179.663
				sqm.
9	=	64.310	X	8.840
			=	568.500
				sqm.
10	=	28.040	X	11.490
			=	322.180
				sqm.
11	=	0.300	X	15.990
			=	4.797
				sqm.
12	=	0.970	X	6.295
			=	6.106
				sqm.
				TOTAL
			=	12616.613
				sqm.

ADDITION - 2				
D1	=	1	X	22.175
			X	14.430
			=	320.130
				sqm.
D2	=	28.740	X	9.200
			=	273.608
				sqm.
D3	=	7.080	X	11.375
			=	80.535
				sqm.
D4	=	10.255	X	13.855
			=	142.083
				sqm.
D5	=	17.600	X	16.835
			=	296.296
				sqm.
D6	=	19.465	X	14.185
			=	276.111
				sqm.
				TOTAL
			=	1388.763
				sqm.

ADDITION - 3				
s1	=	1	X	2.935
			X	4.470
			=	13.119
				sqm.
s2	=	2.030	X	2.438
			=	4.949
				sqm.
s3	=	1.705	X	3.515
			=	5.993
				sqm.
s4	=	4.065	X	3.335
			=	13.560
				sqm.
s5	=	0.715	X	0.210
			=	0.150
				sqm.
s6	=	4.780	X	5.615
			=	26.840
				sqm.
s7	=	2.030	X	2.840
			=	5.765
				sqm.
s8	=	2.735	X	2.840
			=	7.767
				sqm.
s9	=	5.030	X	5.100
			=	25.653
				sqm.
s10	=	3.535	X	3.400
			=	12.019
				sqm.
s11	=	3.465	X	2.030
			=	7.034
				sqm.
s12	=	5.495	X	2.935
			=	16.128
				sqm.
s13	=	3.350	X	3.620
			=	12.127
				sqm.
s14	=	3.520	X	3.730
			=	13.130
				sqm.
s15	=	5.100	X	5.030
			=	25.653
				sqm.
s16	=	5.735	X	4.780
			=	27.413
				sqm.
s17	=	0.210	X	0.715
			=	0.150
				sqm.
s18	=	2.840	X	2.030
			=	5.765
				sqm.
s19	=	2.840	X	2.740
			=	7.782
				sqm.
s20	=	3.235	X	4.065
			=	13.150
				sqm.
s21	=	3	X	3.540
			=	31.860
				sqm.
s22	=	3.350	X	3.835
			=	12.847
				sqm.
s23	=	2	X	4.330
			=	29.790
				sqm.
s24	=	2.900	X	3.440
			=	9.976
				sqm.
s25	=	2.630	X	3.320
			=	8.732
				sqm.
s26	=	2.650	X	2.930
			=	7.764
				sqm.
s27	=	2.500	X	4.170
			=	10.425
				sqm.
s28	=	5.945	X	3.280
			=	19.500
				sqm.
s29	=	6.230	X	4.550
			=	28.347
				sqm.
s30	=	3.350	X	4.520
			=	15.142
				sqm.
				TOTAL
			=	418.121
				sqm.

AREA OF LOWER BASEMENT = ADDITION 1
= 12616.613 sqm

SERVICE AREA OF LOWER BASEMENT = ADDITION (S) + ADDITION (D)
= 418.121 + 1388.763
= 1806.884 sqm

TOTAL PARKING AREA OF LOWER BASEMENT = TOTAL AREA OF BASEMENT - SERVICE AREA OF BASEMENT
= 12616.613 - 1806.884
= 10809.729 sqm

TOTAL NO. OF CARS IN LOWER BASEMENT 1 @ 35 sqm. / CAR
= 10809.729 / 35 = 308.849 OR SAY 309 CARS

ADDITION - 2				
13	=	1	X	6.295
			X	1.500
			=	9.442
				sqm.
14	=	5.195	X	75.105
			=	390.170
				sqm.
15	=	0.300	X	15.990
			=	4.797
				sqm.
16	=	1.800	X	6.295
			=	11.331
				sqm.
16a	=	0.830	X	2.545
			=	2.112
				sqm.
17	=	28.040	X	2.850
			=	74.306
				sqm.
18	=	97.250	X	21.730
			=	2113.243
				sqm.
19	=	83.295	X	75.600
			=	6297.102
				sqm.
20	=	6.295	X	4.665
			=	29.366
				sqm.
21	=	31.450	X	72.435
			=	2278.081
				sqm.
22	=	42.280	X	31.250
			=	1321.250
				sqm.
23	=	43.240	X	5.105
			=	220.740
				sqm.
24	=	83.930	X	24.535
			=	2059.223
				sqm.
25	=	5.095	X	2.560
			=	13.043
				sqm.
26	=	0.5	X	(24.535+15.505)
			=	9.030
				sqm.
27	=	95.610	X	18.335
			=	1753.009
				sqm.
28	=	1.200	X	3.225
			=	3.870
				sqm.
29	=	97.275	X	15.300
			=	1486.308
				sqm.
30	=	0.5	X	(97.225+101.775)
			=	4.550
				sqm.
31	=	107.370	X	29.825
			=	3202.310
				sqm.
32	=	1.200	X	3.225
			=	3.870
				sqm.
33	=	2.810	X	1.500
			=	4.215
				sqm.
34	=	1	X	5.580
			=	5.273
				sqm.
35	=	105.495	X	6.090
			=	642.465
				sqm.
36	=	1	X	2.810
			=	4.215
				sqm.
37	=	1.200	X	9.320
			=	11.184
				sqm.
				TOTAL
			=	22576.431
				sqm.

ADDITION - 01				
D7	=	1	X	22.175
			X	14.430
			=	319.985
				sqm.
D8	=	26.150	X	9.200
			=	240.580
				sqm.
D9	=	7.080	X	11.375
			=	80.535
				sqm.
D10	=	27.855	X	13.855
			=	385.931
				sqm.
D11	=	17.600	X	17.165
			=	302.104
				sqm.
D12	=	1.865	X	14.185
			=	26.455
				sqm.
				TOTAL
			=	1355.590
				sqm.

ADDITION - S1				
s31	=	1	X	2.030
			X	2.438
			=	4.949
				sqm.
s32	=	2.934	X	10.533
			=	30.904
				sqm.
s33	=	1.740	X	2.005
			=	3.489
				sqm.
s34	=	1.705	X	2.770
			=	4.723
				sqm.
s35	=	3.520	X	2.500
			=	8.800
				sqm.
s36	=	5.100	X	5.030
			=	25.653
				sqm.
s37	=	3.330	X	2.550
			=	8.491
				sqm.
s38	=	5.735	X	6.810
			=	39.055
				sqm.
s38a	=	0.210	X	0.715
			=	0.150
				sqm.
s39	=	2.310	X	0.830
			=	1.917
				sqm.
s40	=	2.320	X	2.025
			=	4.698
				sqm.
s41	=	0.520	X	1.428
			=	0.741
				sqm.
s42	=	5.095	X	2.560
			=	13.043
				sqm.
s43	=	2.560	X	5.095
			=	13.043
				sqm.
s44	=	0.715	X	0.210
			=	0.150
				sqm.
s45	=	6.810	X	5.735
			=	39.055
				sqm.
s46	=	0.830	X	2.310
			=	1.917
				sqm.
s47	=	2.025	X	2.320
			=	4.698
				sqm.
s48	=	1.428	X	0.520
			=	0.741
				sqm.
s49	=	2.550	X	3.330
			=	8.491
				sqm.
s50	=	5.030	X	5.100
			=	25.653
				sqm.
s51	=	1	X	3.535