
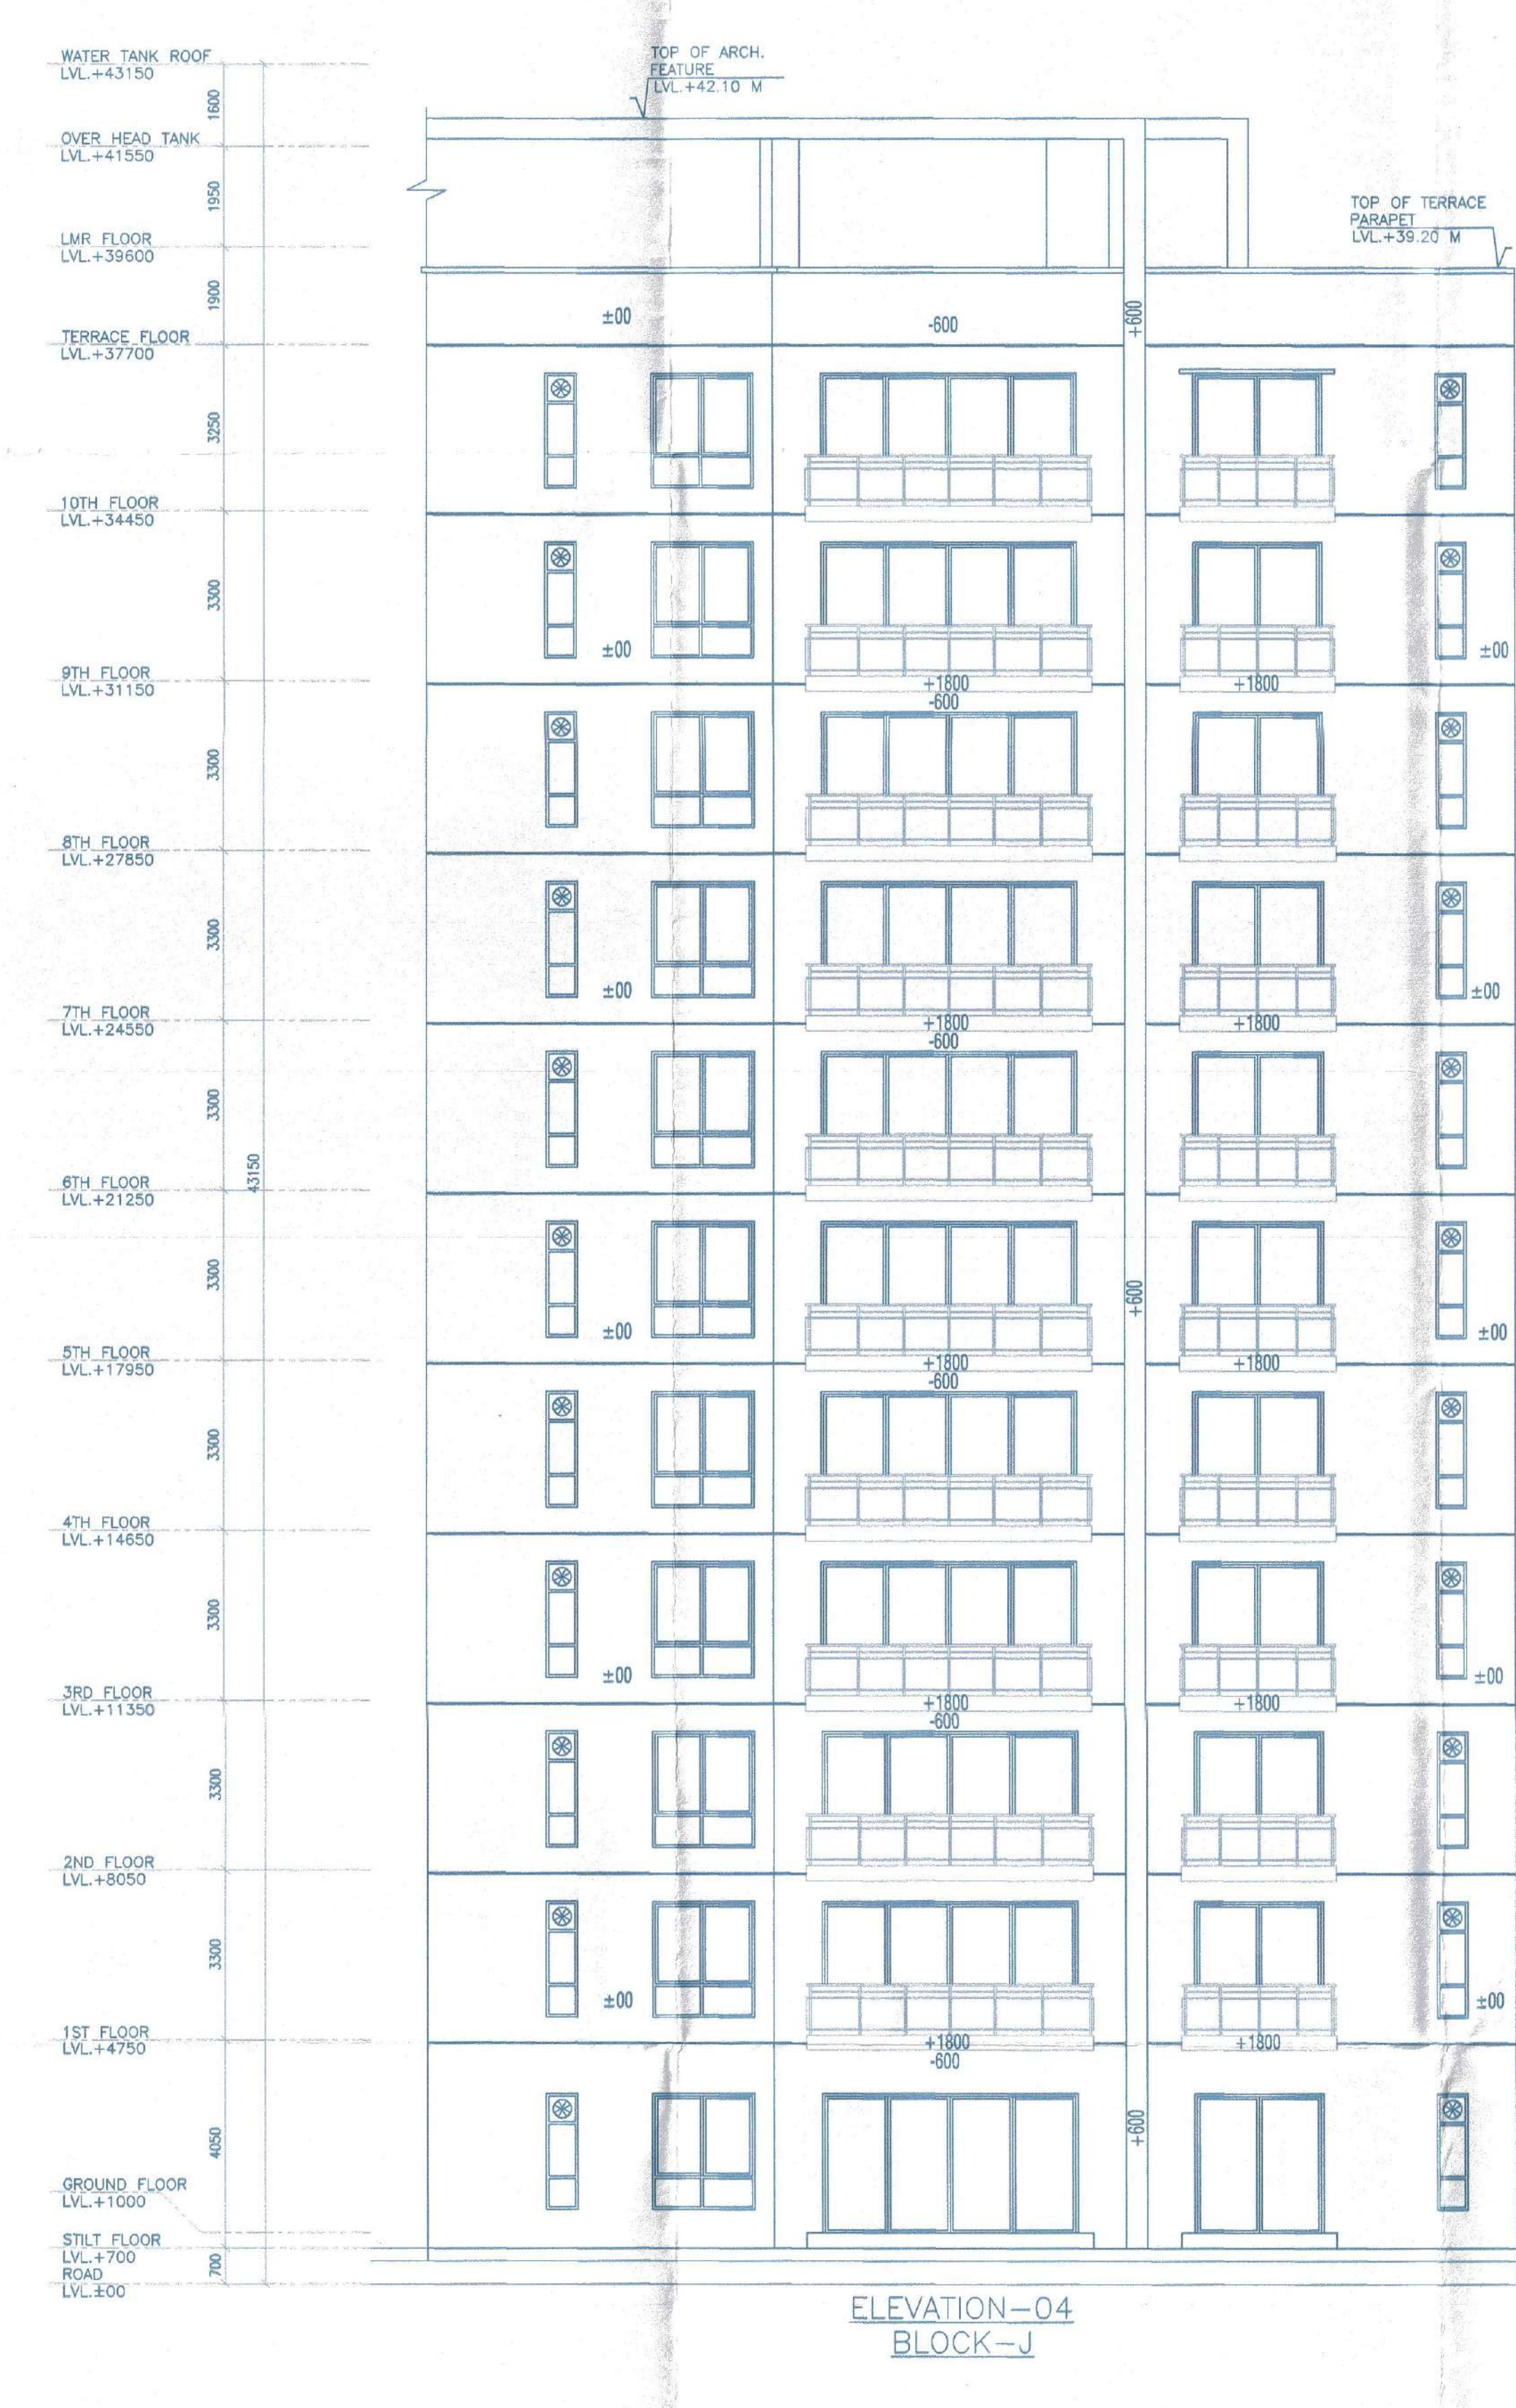
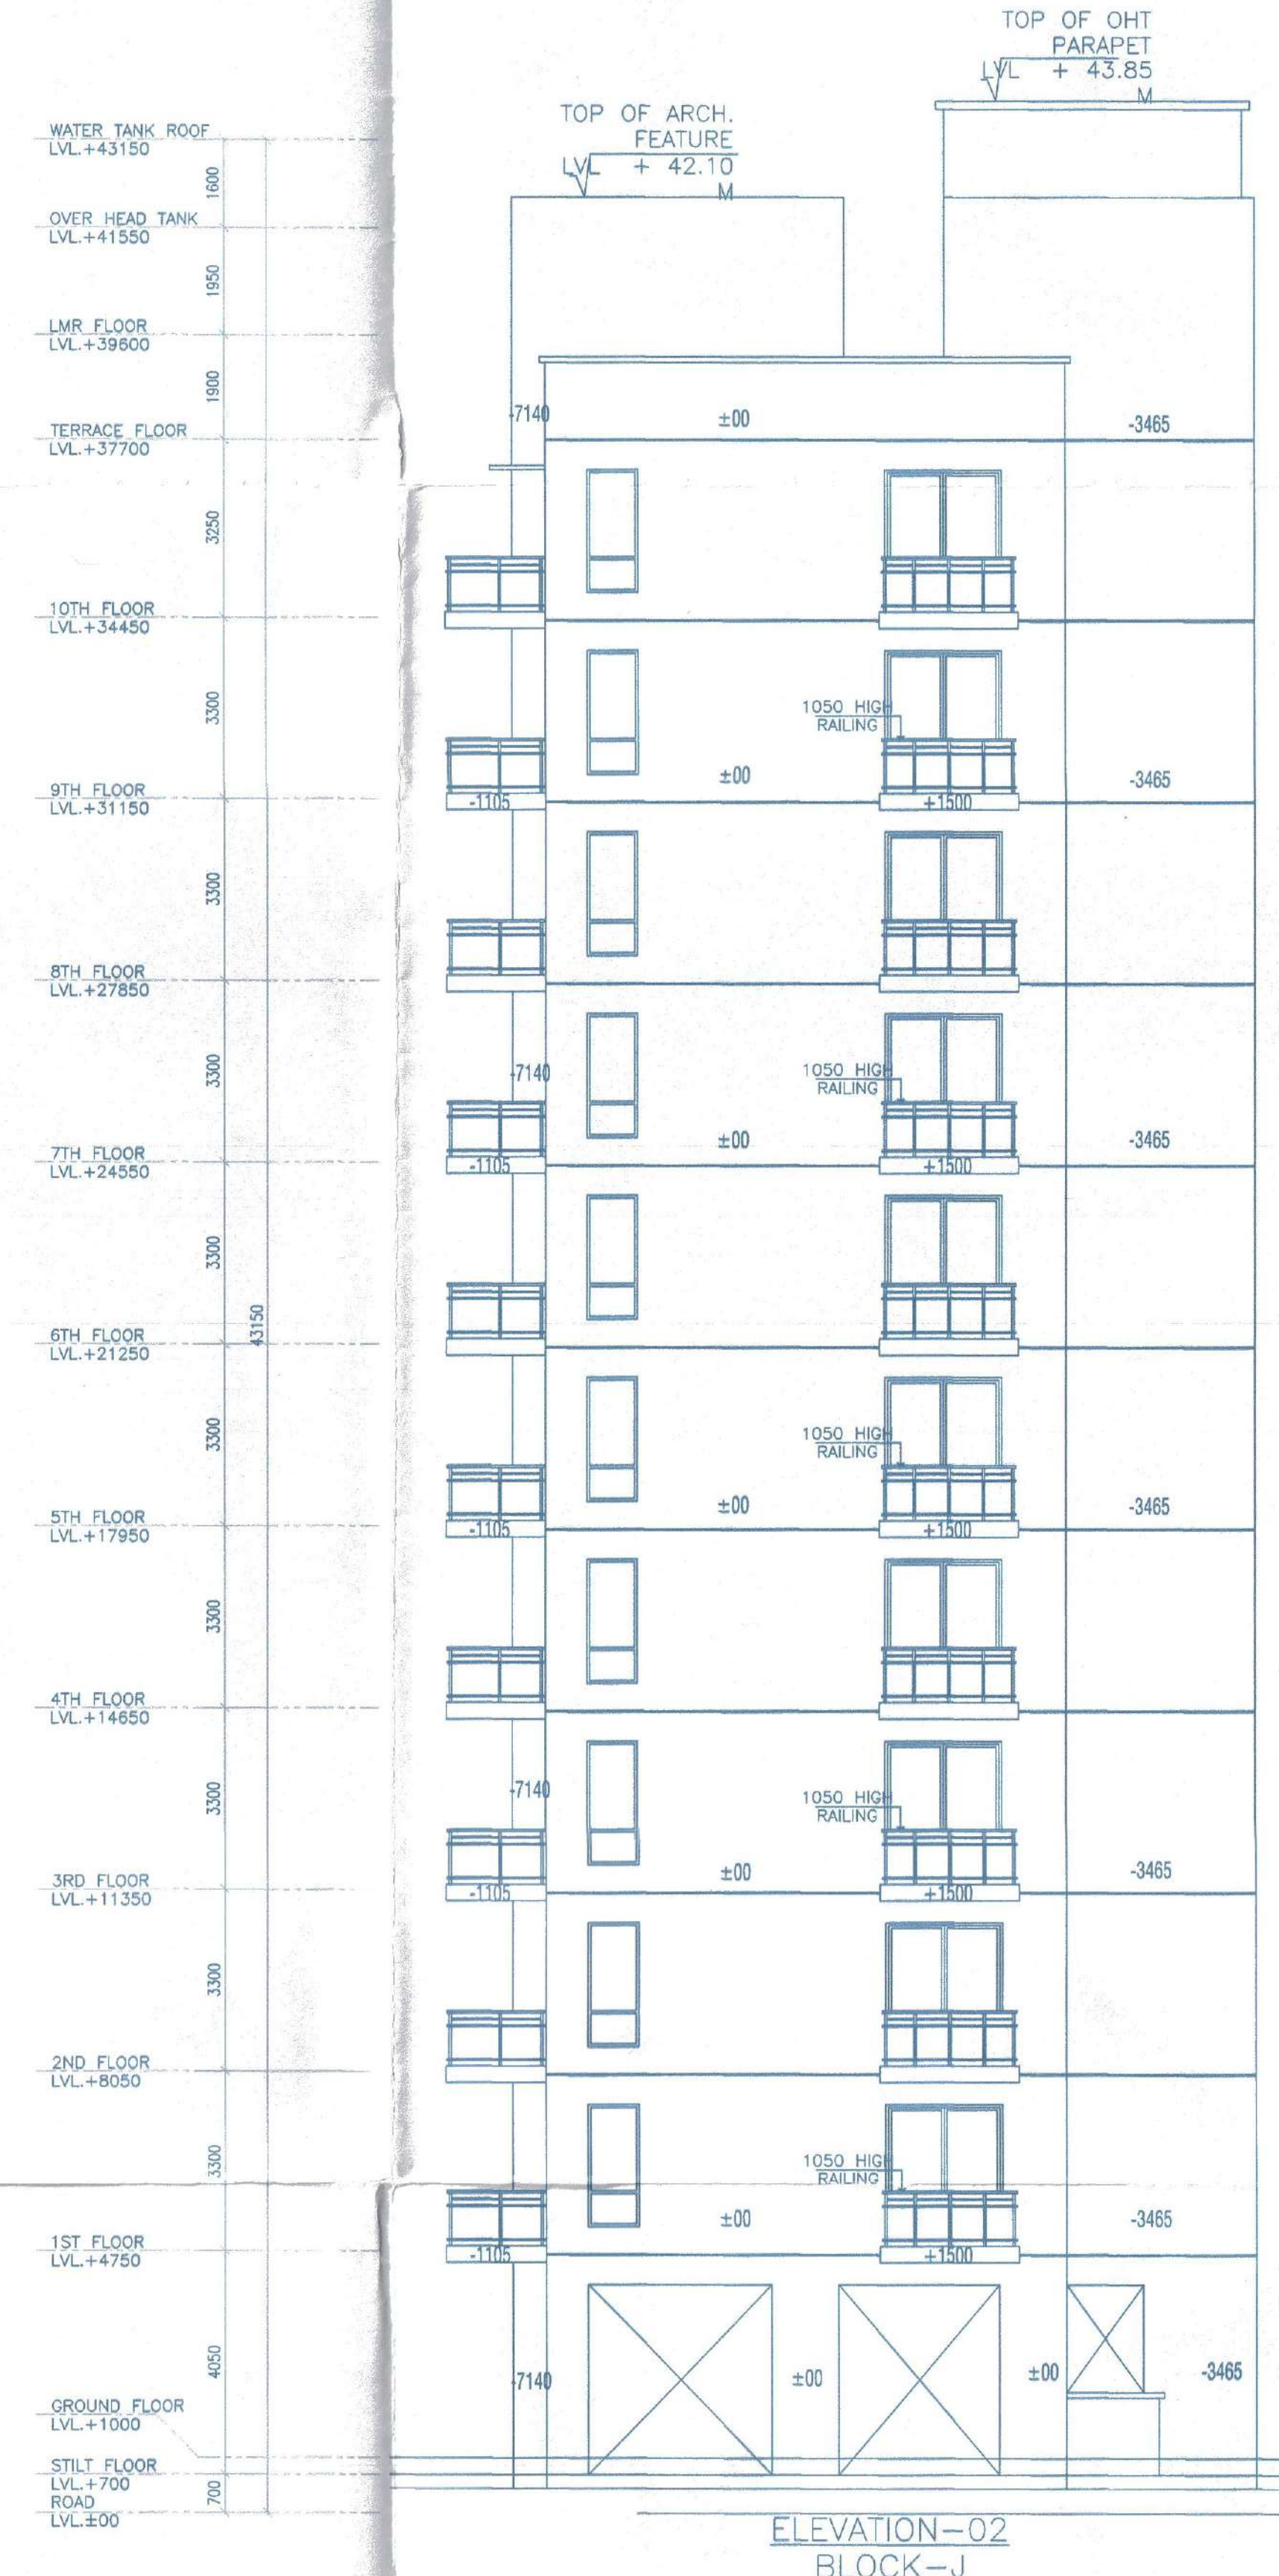


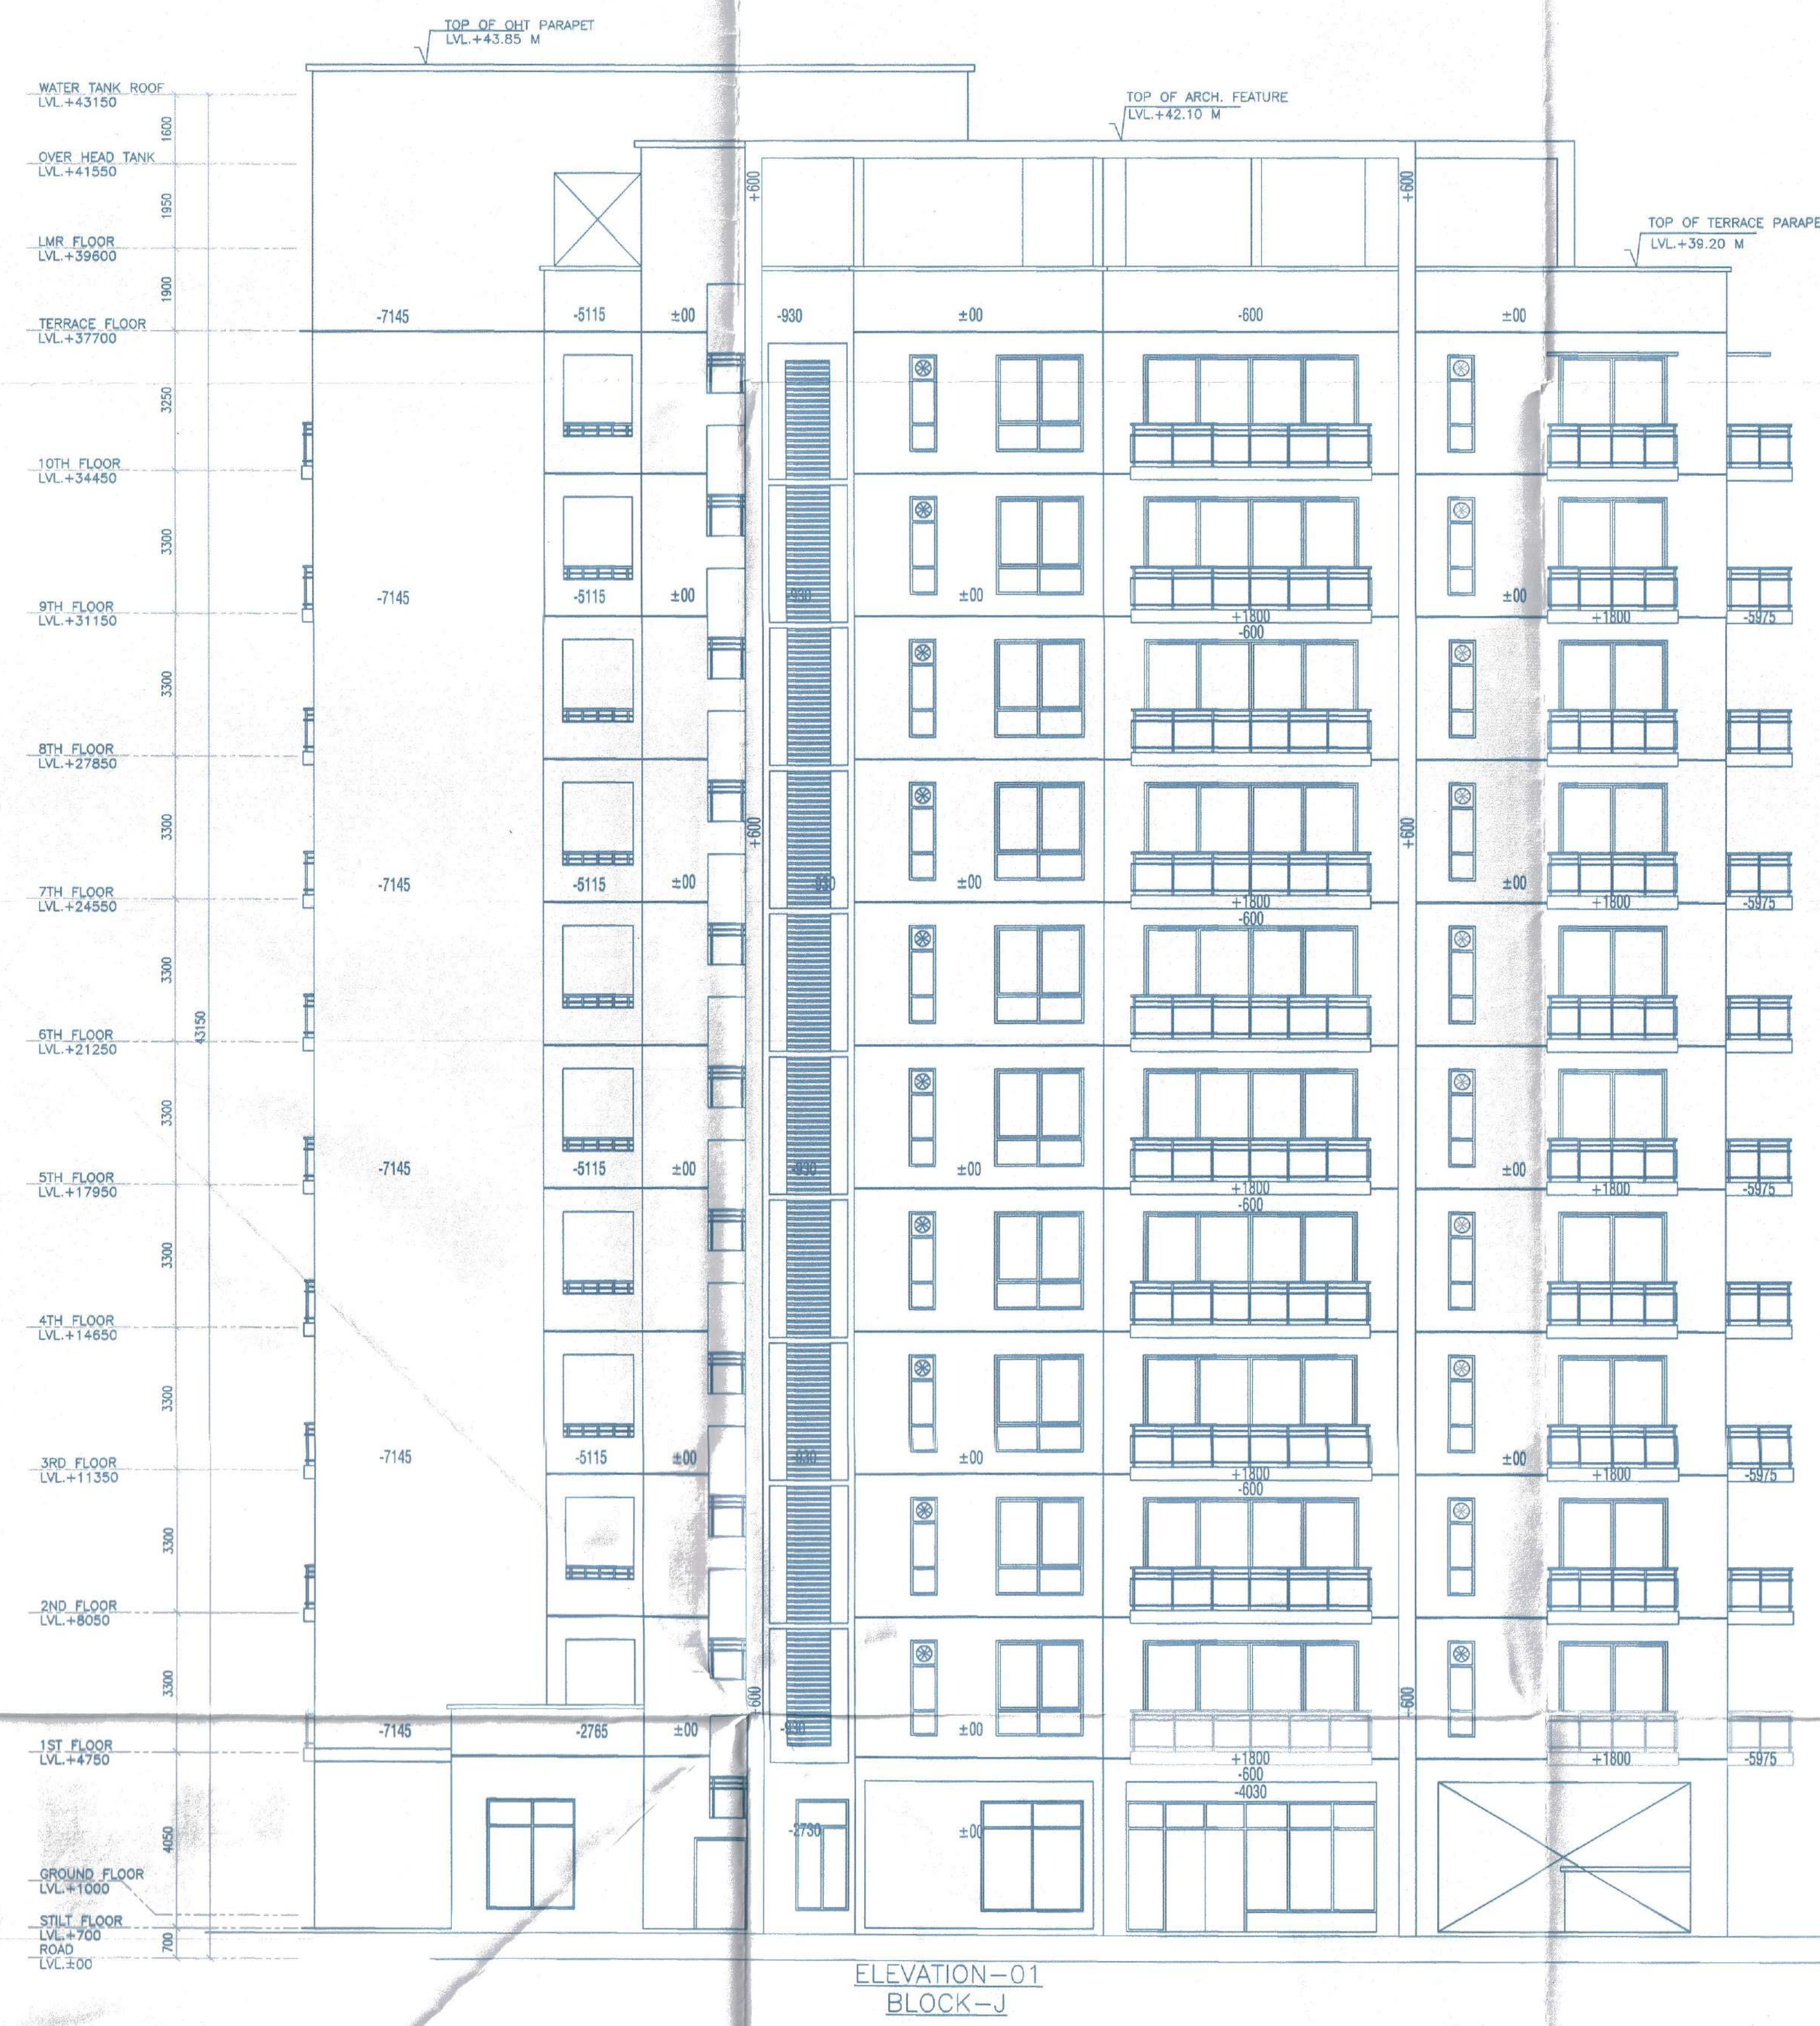

- Note :-
1. BUILDING WILL BE DESIGNED (STRUCTURES) AS PER RELEVANT IS CODES FOR EARTH QUAKE RESISTANCE.
 2. TOILETS WILL NATURAL VENTILATION WILL HAVE MECHANICAL VENTILATION

LEGEND: -

Project:
PROPOSED BUILDING PLAN OF
A GROUP HOUSING MEASURING
10.43125 ACRES (LICENCE NO. 65 OF
2013 DATED 20-07-2013) & (LICENCE
NO. 119 OF 2012 DATED 06.12.2012)
IN SECTOR-99, CURGAON MANESAR
URBAN COMPLEX BEING DEVELOPED BY
PLANET EARTH ESTATES PVT. LTD.

Associate Architects



RSMS ARCHITECTS PVT. LTD.
69, Nora Niwas Bhawani Kunj
(Behind D2), Vasant Kunj,
New Delhi-110070.
Tel.: 011-26898616, 26898617
www.rsms-arch.com

Signature
S. P. Singh
Chief Secretary
Member
B.P.C.

Signature
A. P. Singh
Member
B.P.C.

Signature
A. P. Singh
Member
B.P.C.

ARCHITECT'S SEAL
& SIGNATURE



OWNER'S SEAL
& SIGNATURE

For Planet Earth Estates Pvt. Ltd.
Signature
Authorised Signatory

DECEMBER.2013
Drawing Title:-
ELEVATION - 1, 2 & 4
BLOCK-J

Scale : 1:100
Drawing No:-
BJ-03
VANIKA -
SOVEREIGN PARK