

Note :-

1. BUILDING WILL BE DESIGNED (STRUCTURES) AS PER RELEVANT IS CODES FOR EARTH QUAKE RESISTANCE.

2. TOILETS WILL NATURAL VENTILATION WILL HAVE MECHANICAL VENTILATION

LEGEND :-

Project:

PROPOSED BUILDING PLAN OF GROUP HOUSING MEASURING 10.43125 ACRES (LICENCE NO. 65 OF 2013 DATED 20-07-2013) & (LICENCE NO. 119 OF 2012 DATED 06.12.2012) IN SECTOR-99, GURGAON MANESAR URBAN COMPLEX BEING DEVELOPED BY PLANET EARTH ESTATES PVT. LTD.

Associate Architects

RISIMIS
ARCHITECTS

RSMS ARCHITECTS PVT. LTD.
69,Nora Niwas Bhowani Kunj
(Behind D2), Vasant Kunj,
New Delhi-110070.
Tel.:011-26898616,26898617
www.rsms-arch.com

Sd/- *Rudra Prasad* Sd/- *Prashant*
DTP (RD) Sd/- *Prashant* Sd/- *Prashant*
Member Secretary Member Chairman
B.P.C. B.P.C. B.P.C.

ARCHITECT'S SEAL
& SIGNATURE



OWNER'S SEAL
& SIGNATURE

For Planet Earth Estates Pvt. Ltd.
Prashant
Authorised Signatory

DECEMBER.2013

Scale : 1:100

N

Drawing Title:-


ELEVATION-1, 2 & 3, 4

Drawing No:-

BH-03

BLOCK-H


VATIKA - SOVEREIGN PARK

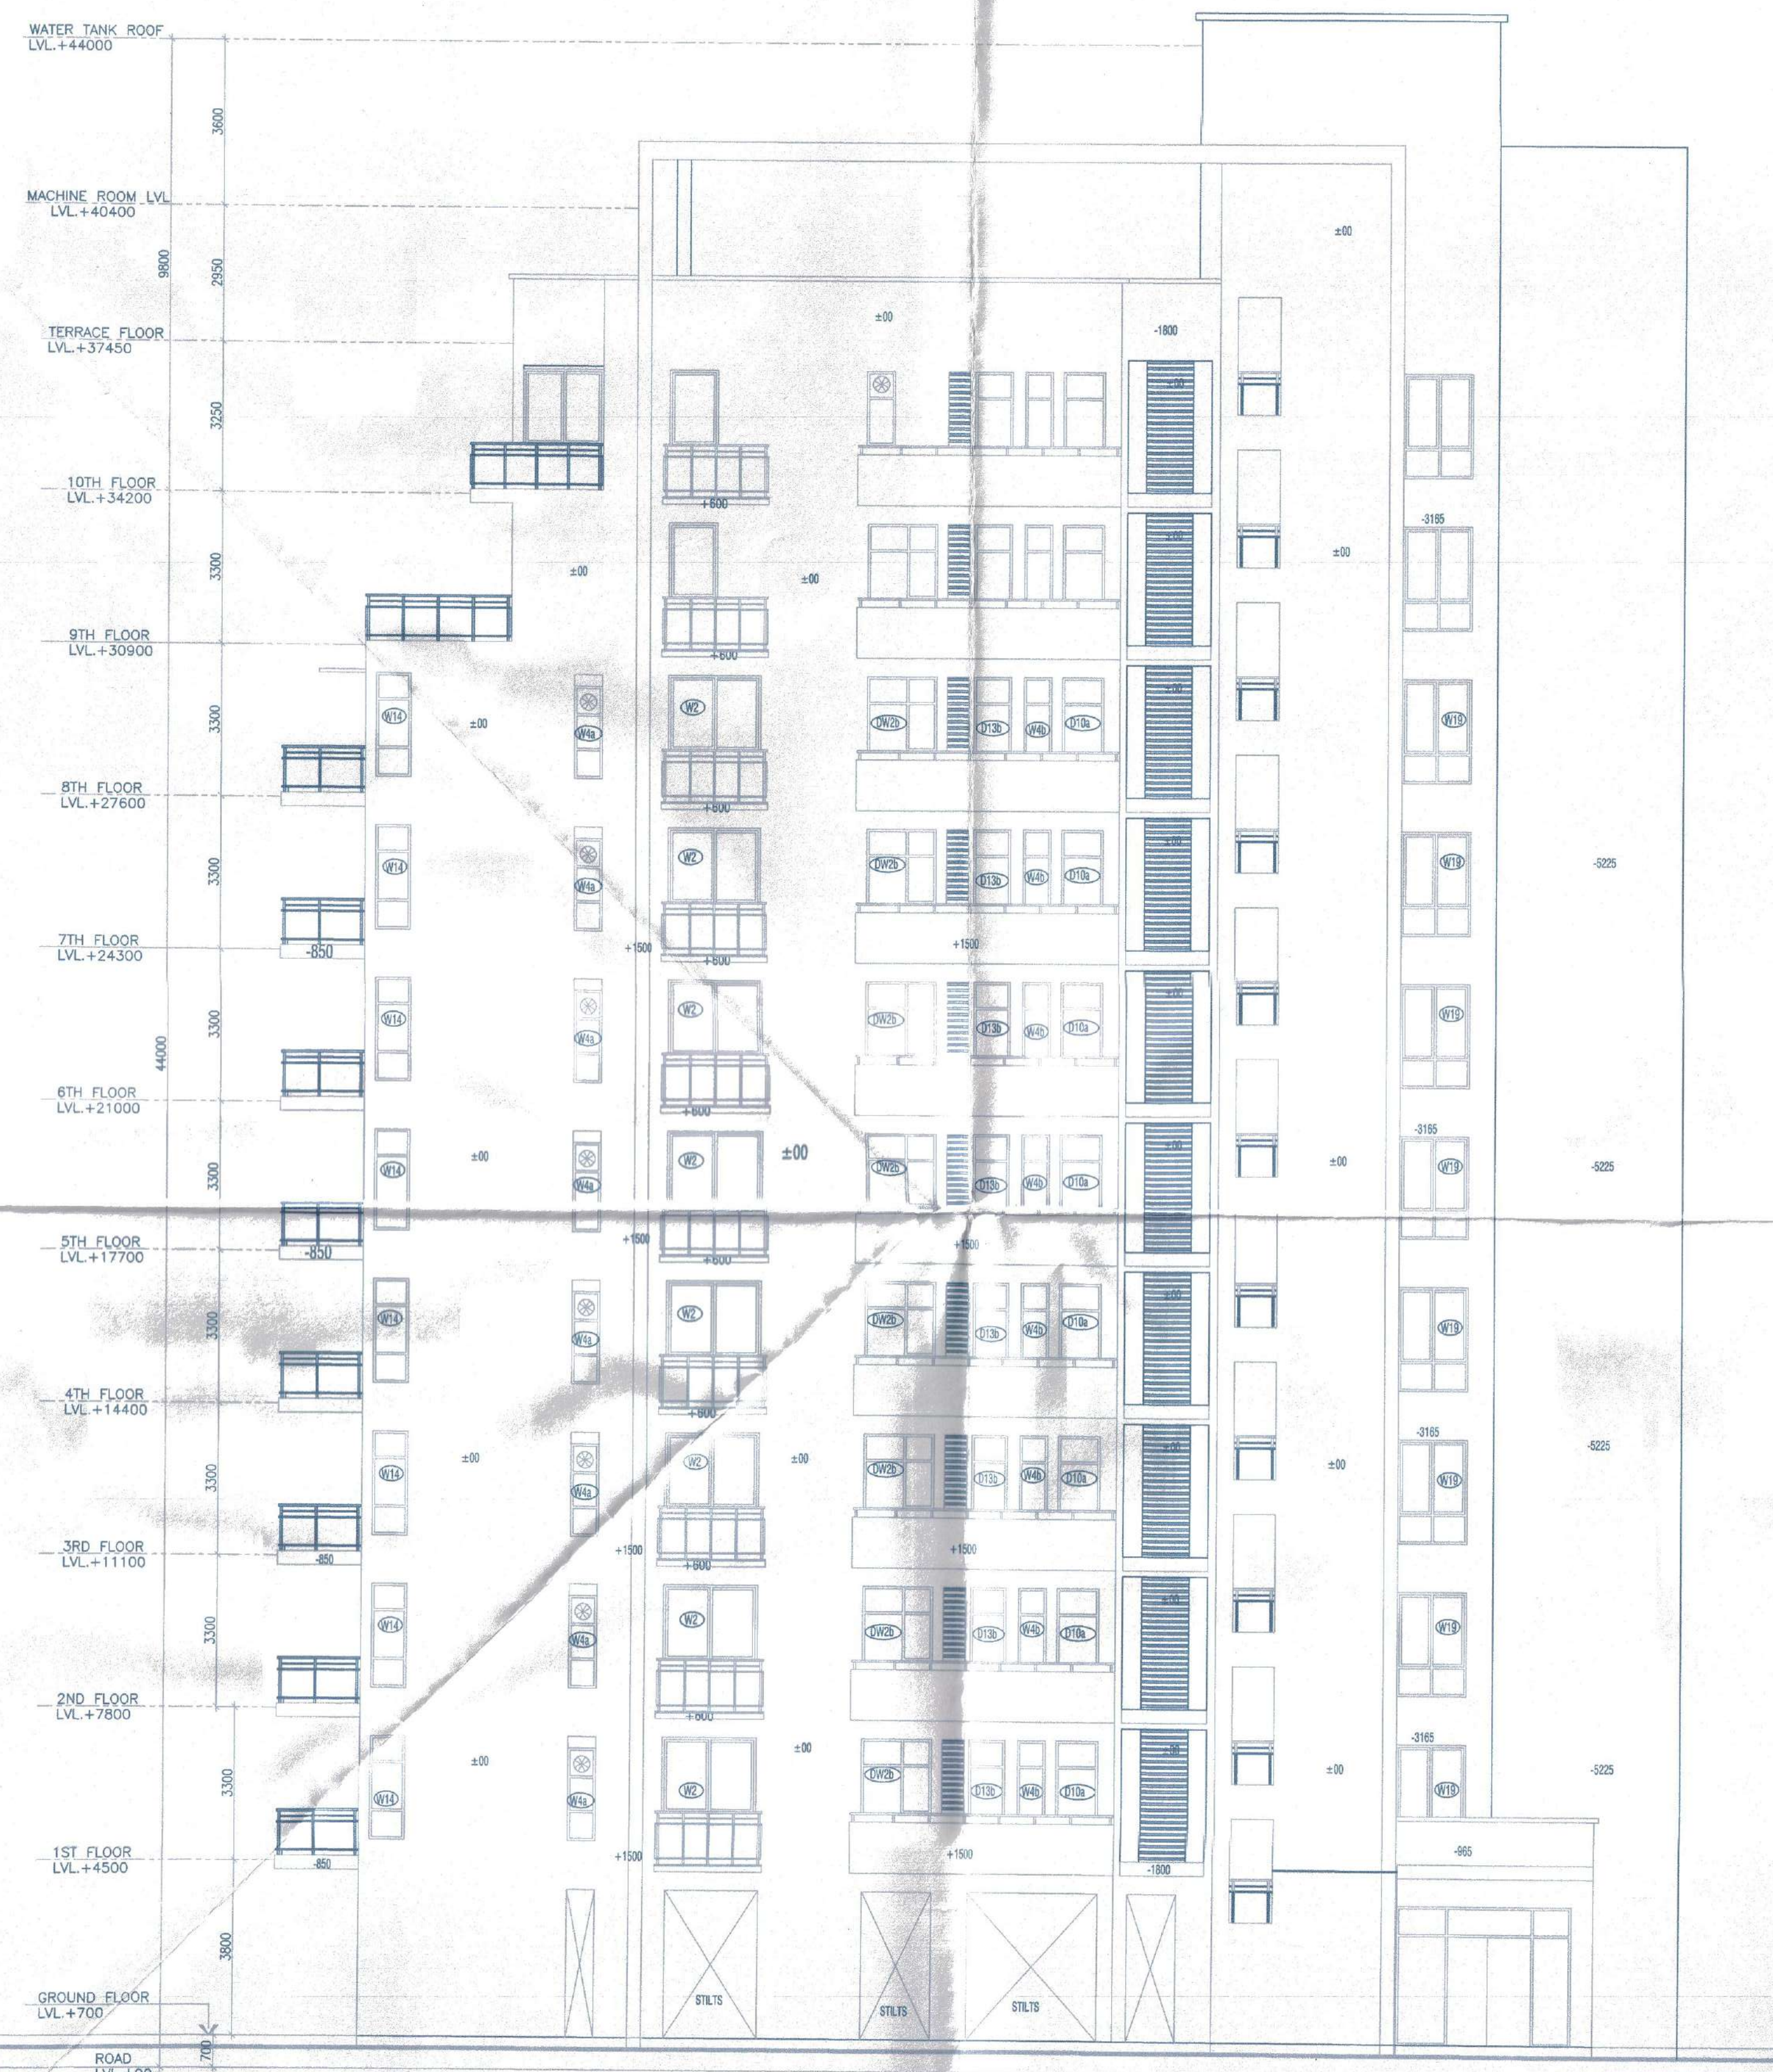

BLOCK-H
ELEVATION-01



BLOCK-H
ELEVATION-02

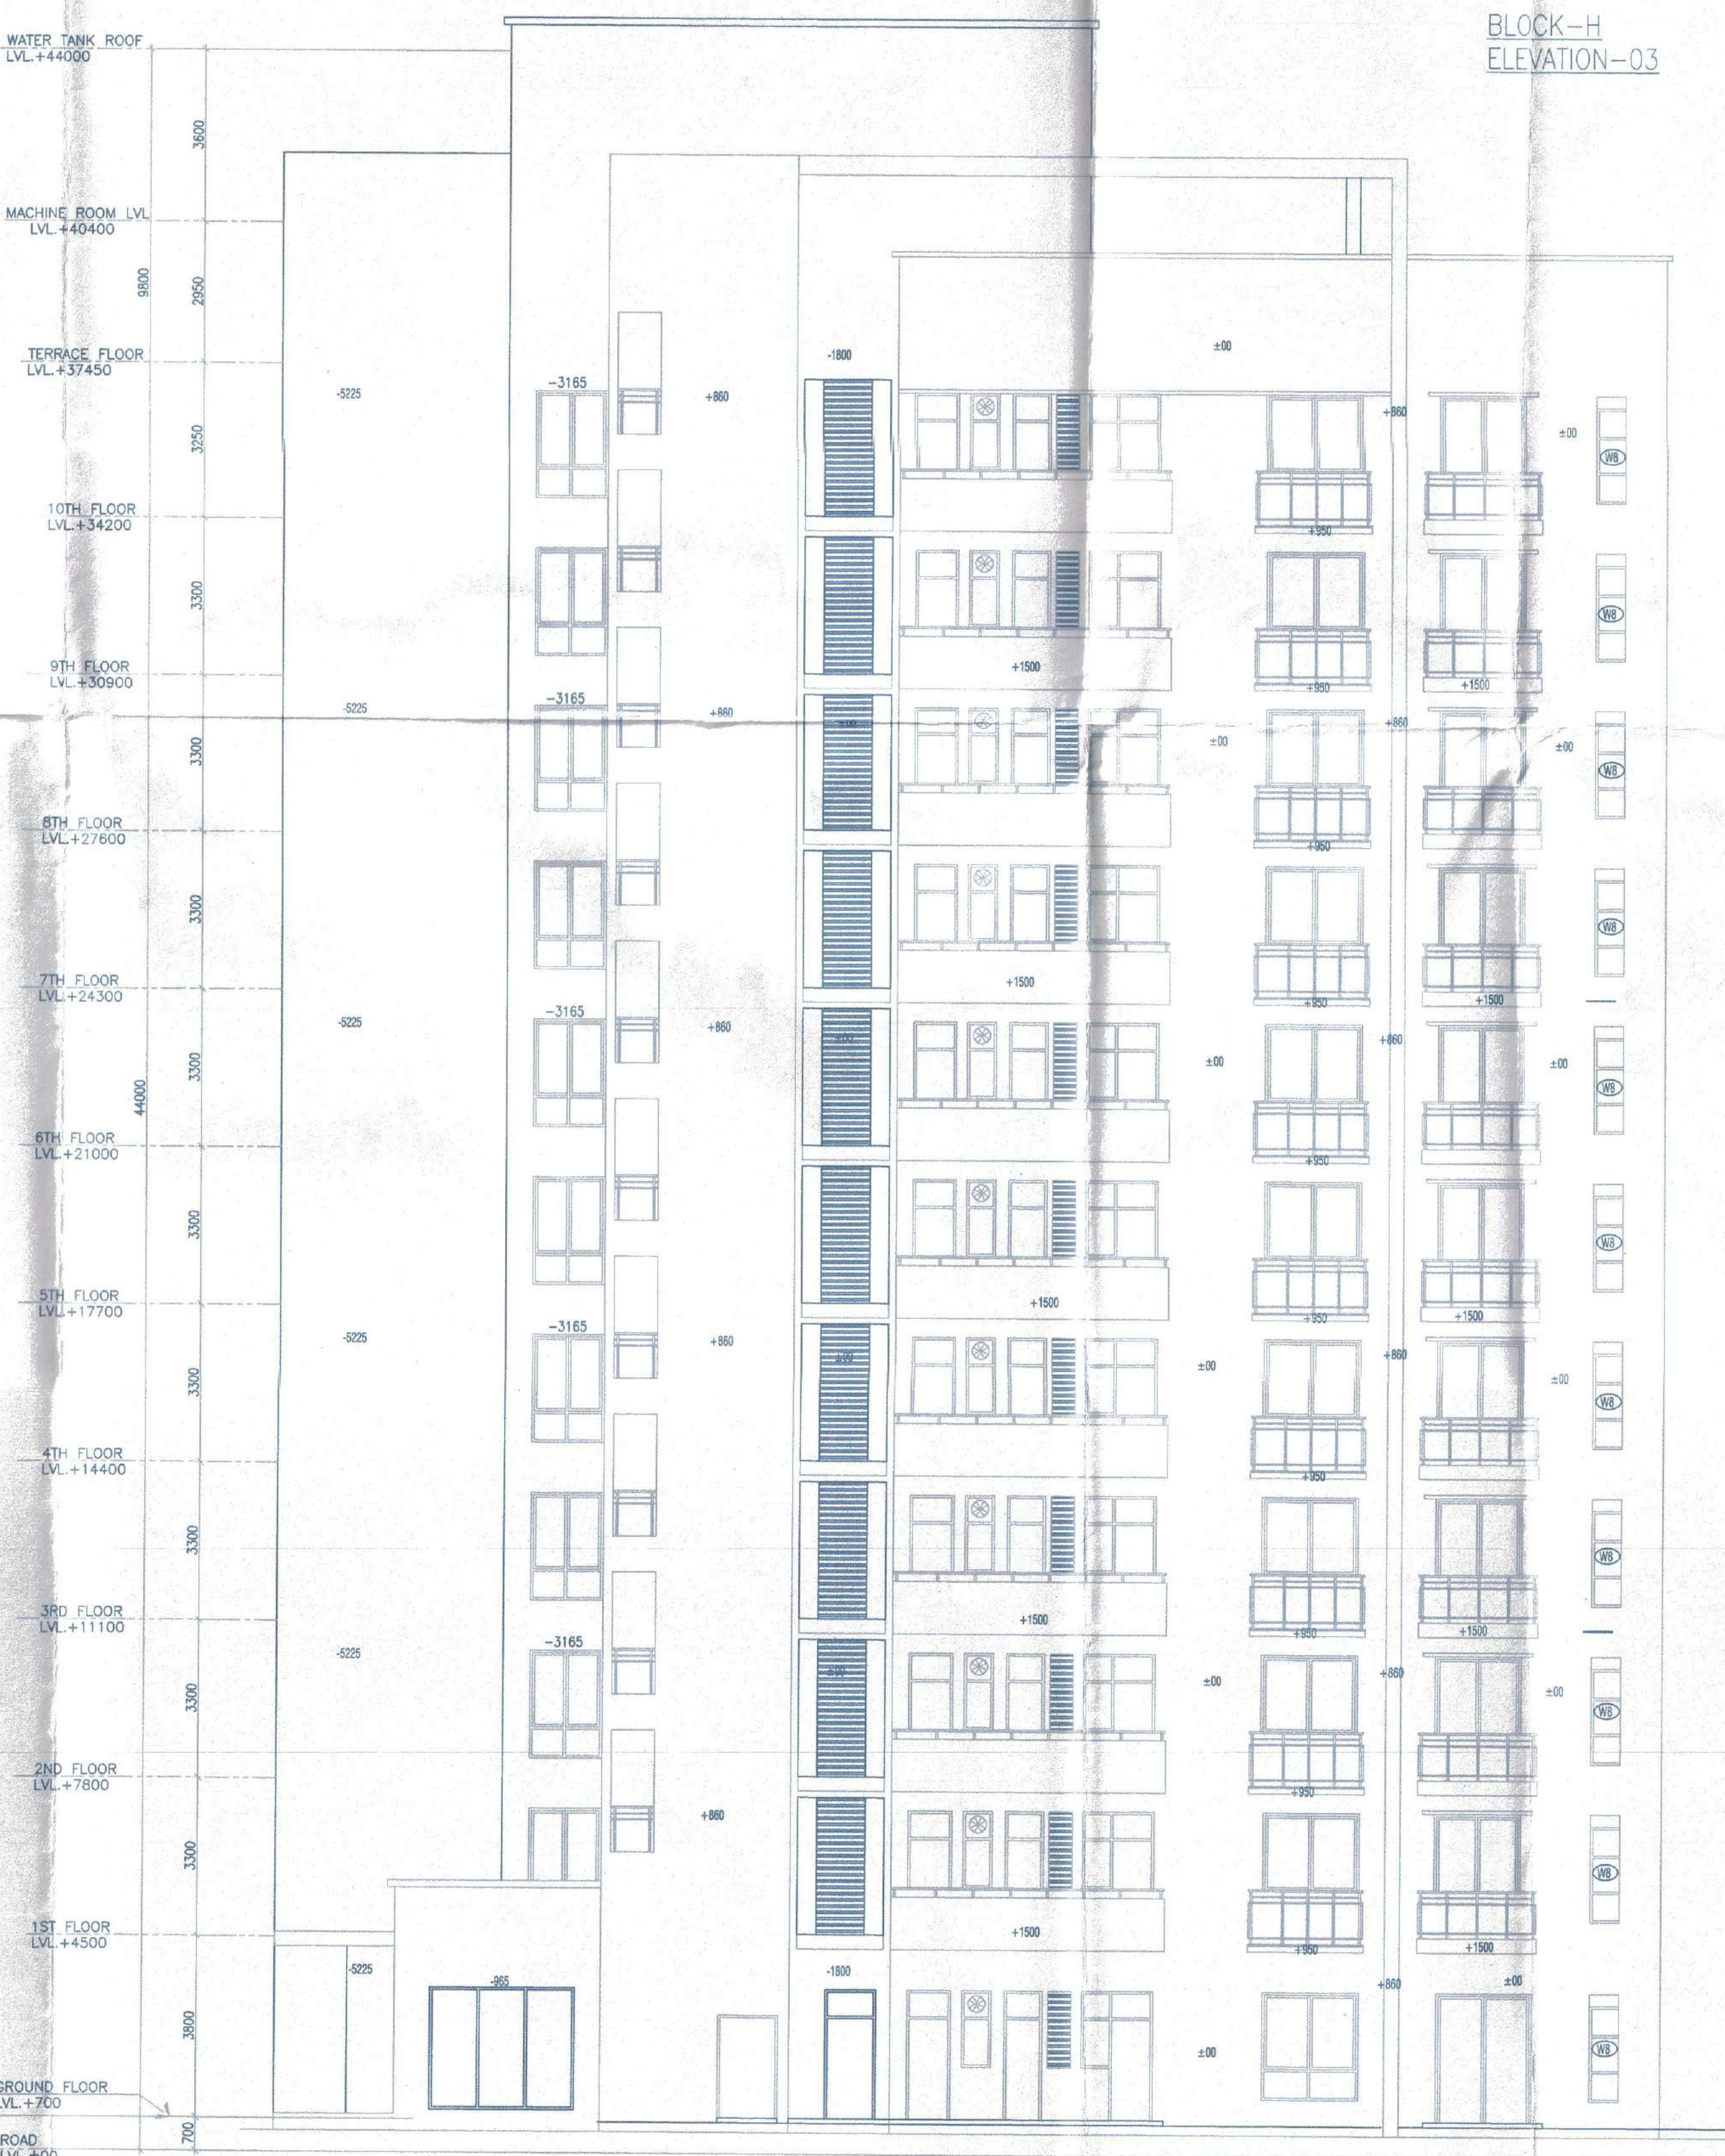

BLOCK-H
ELEVATION-03

BLOCK-H
ELEVATION-04