




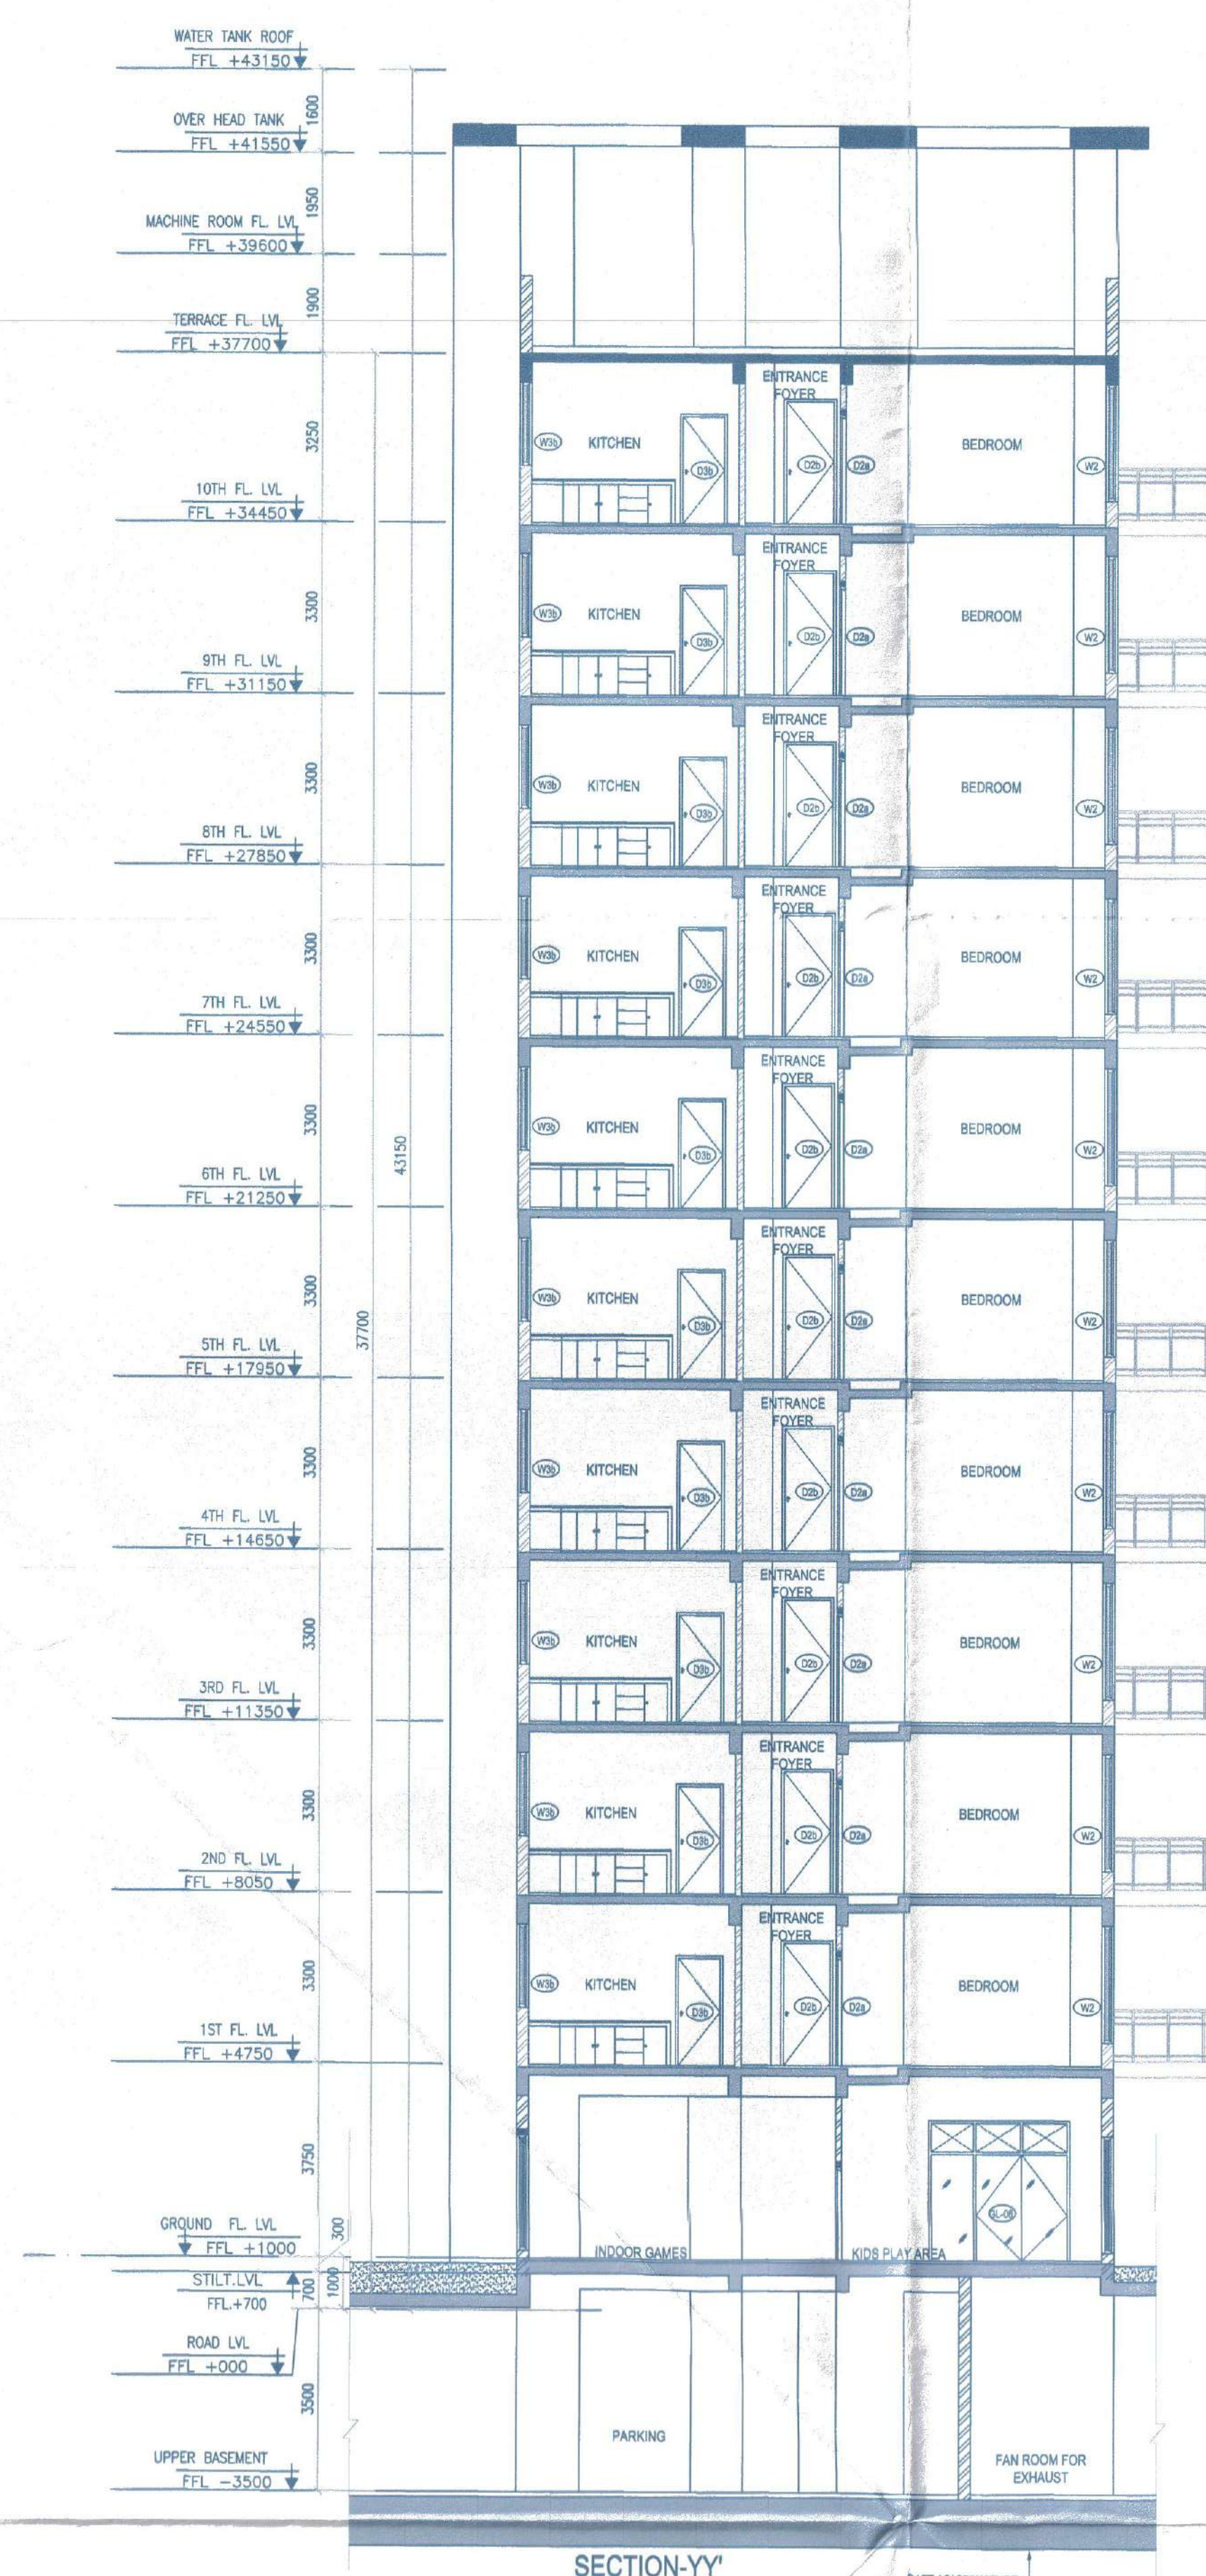

SECTION-YY'
BLOCK-J

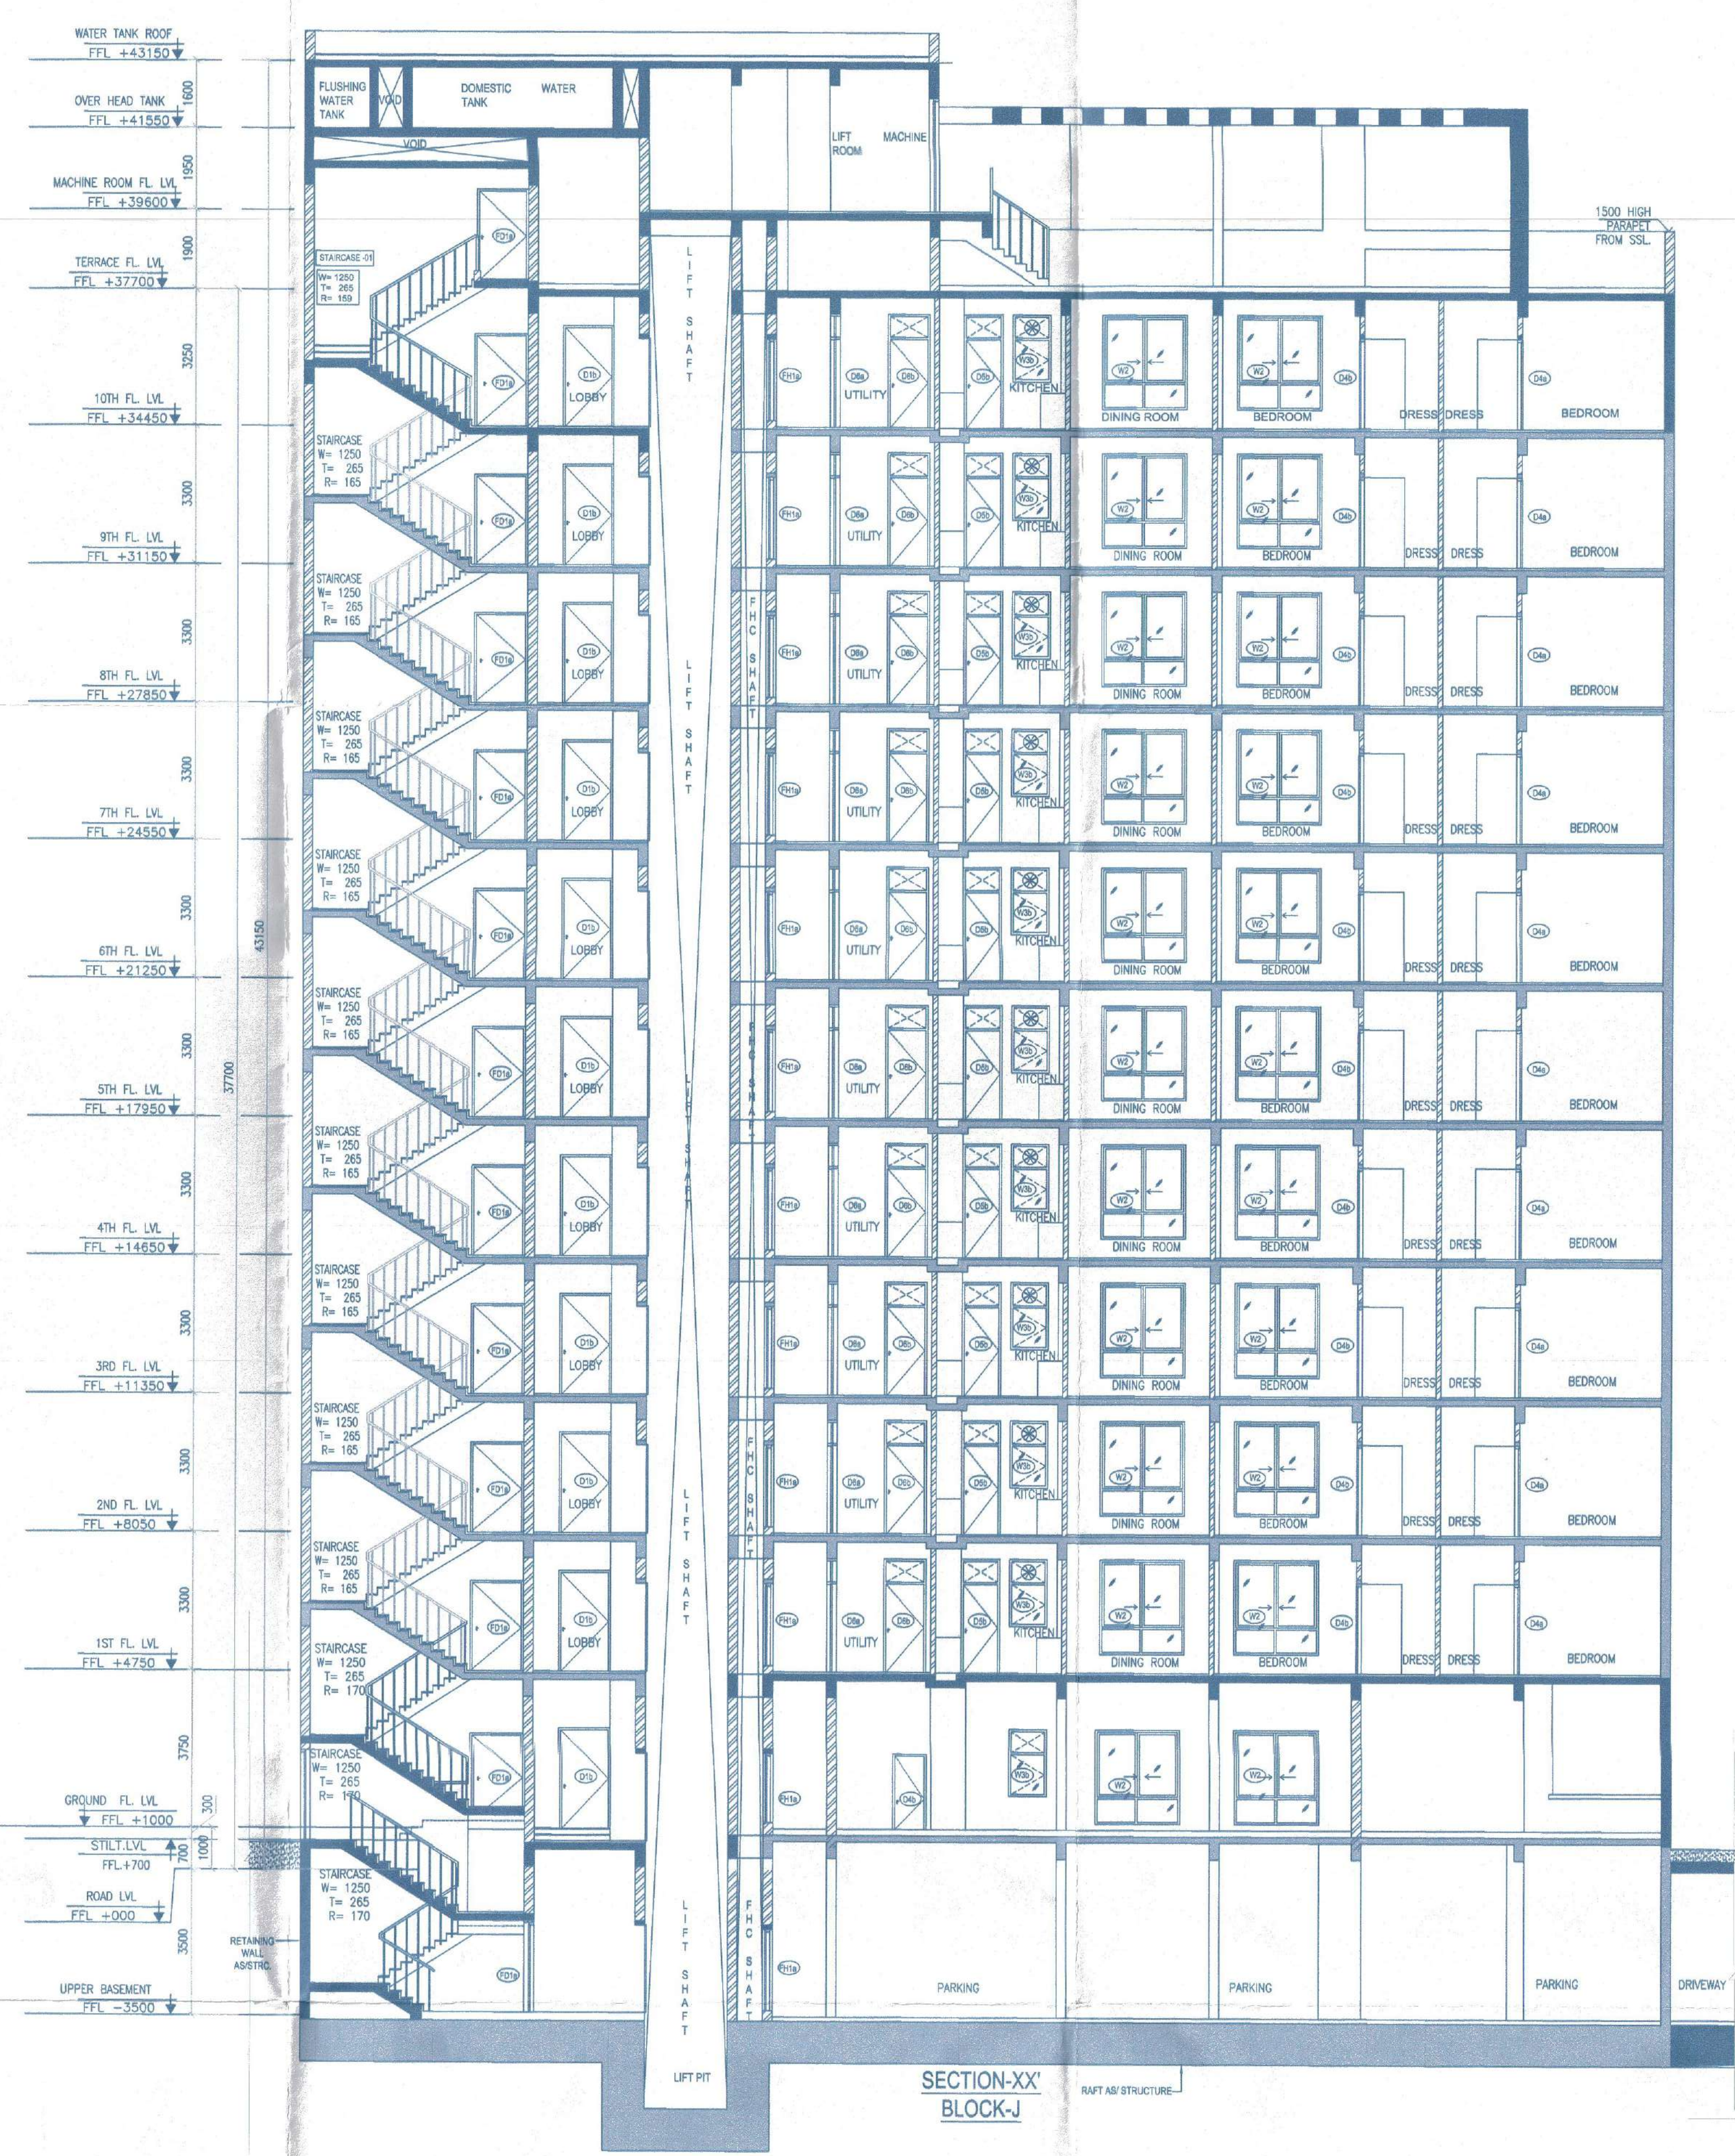

SECTION-XX'
BLOCK-J

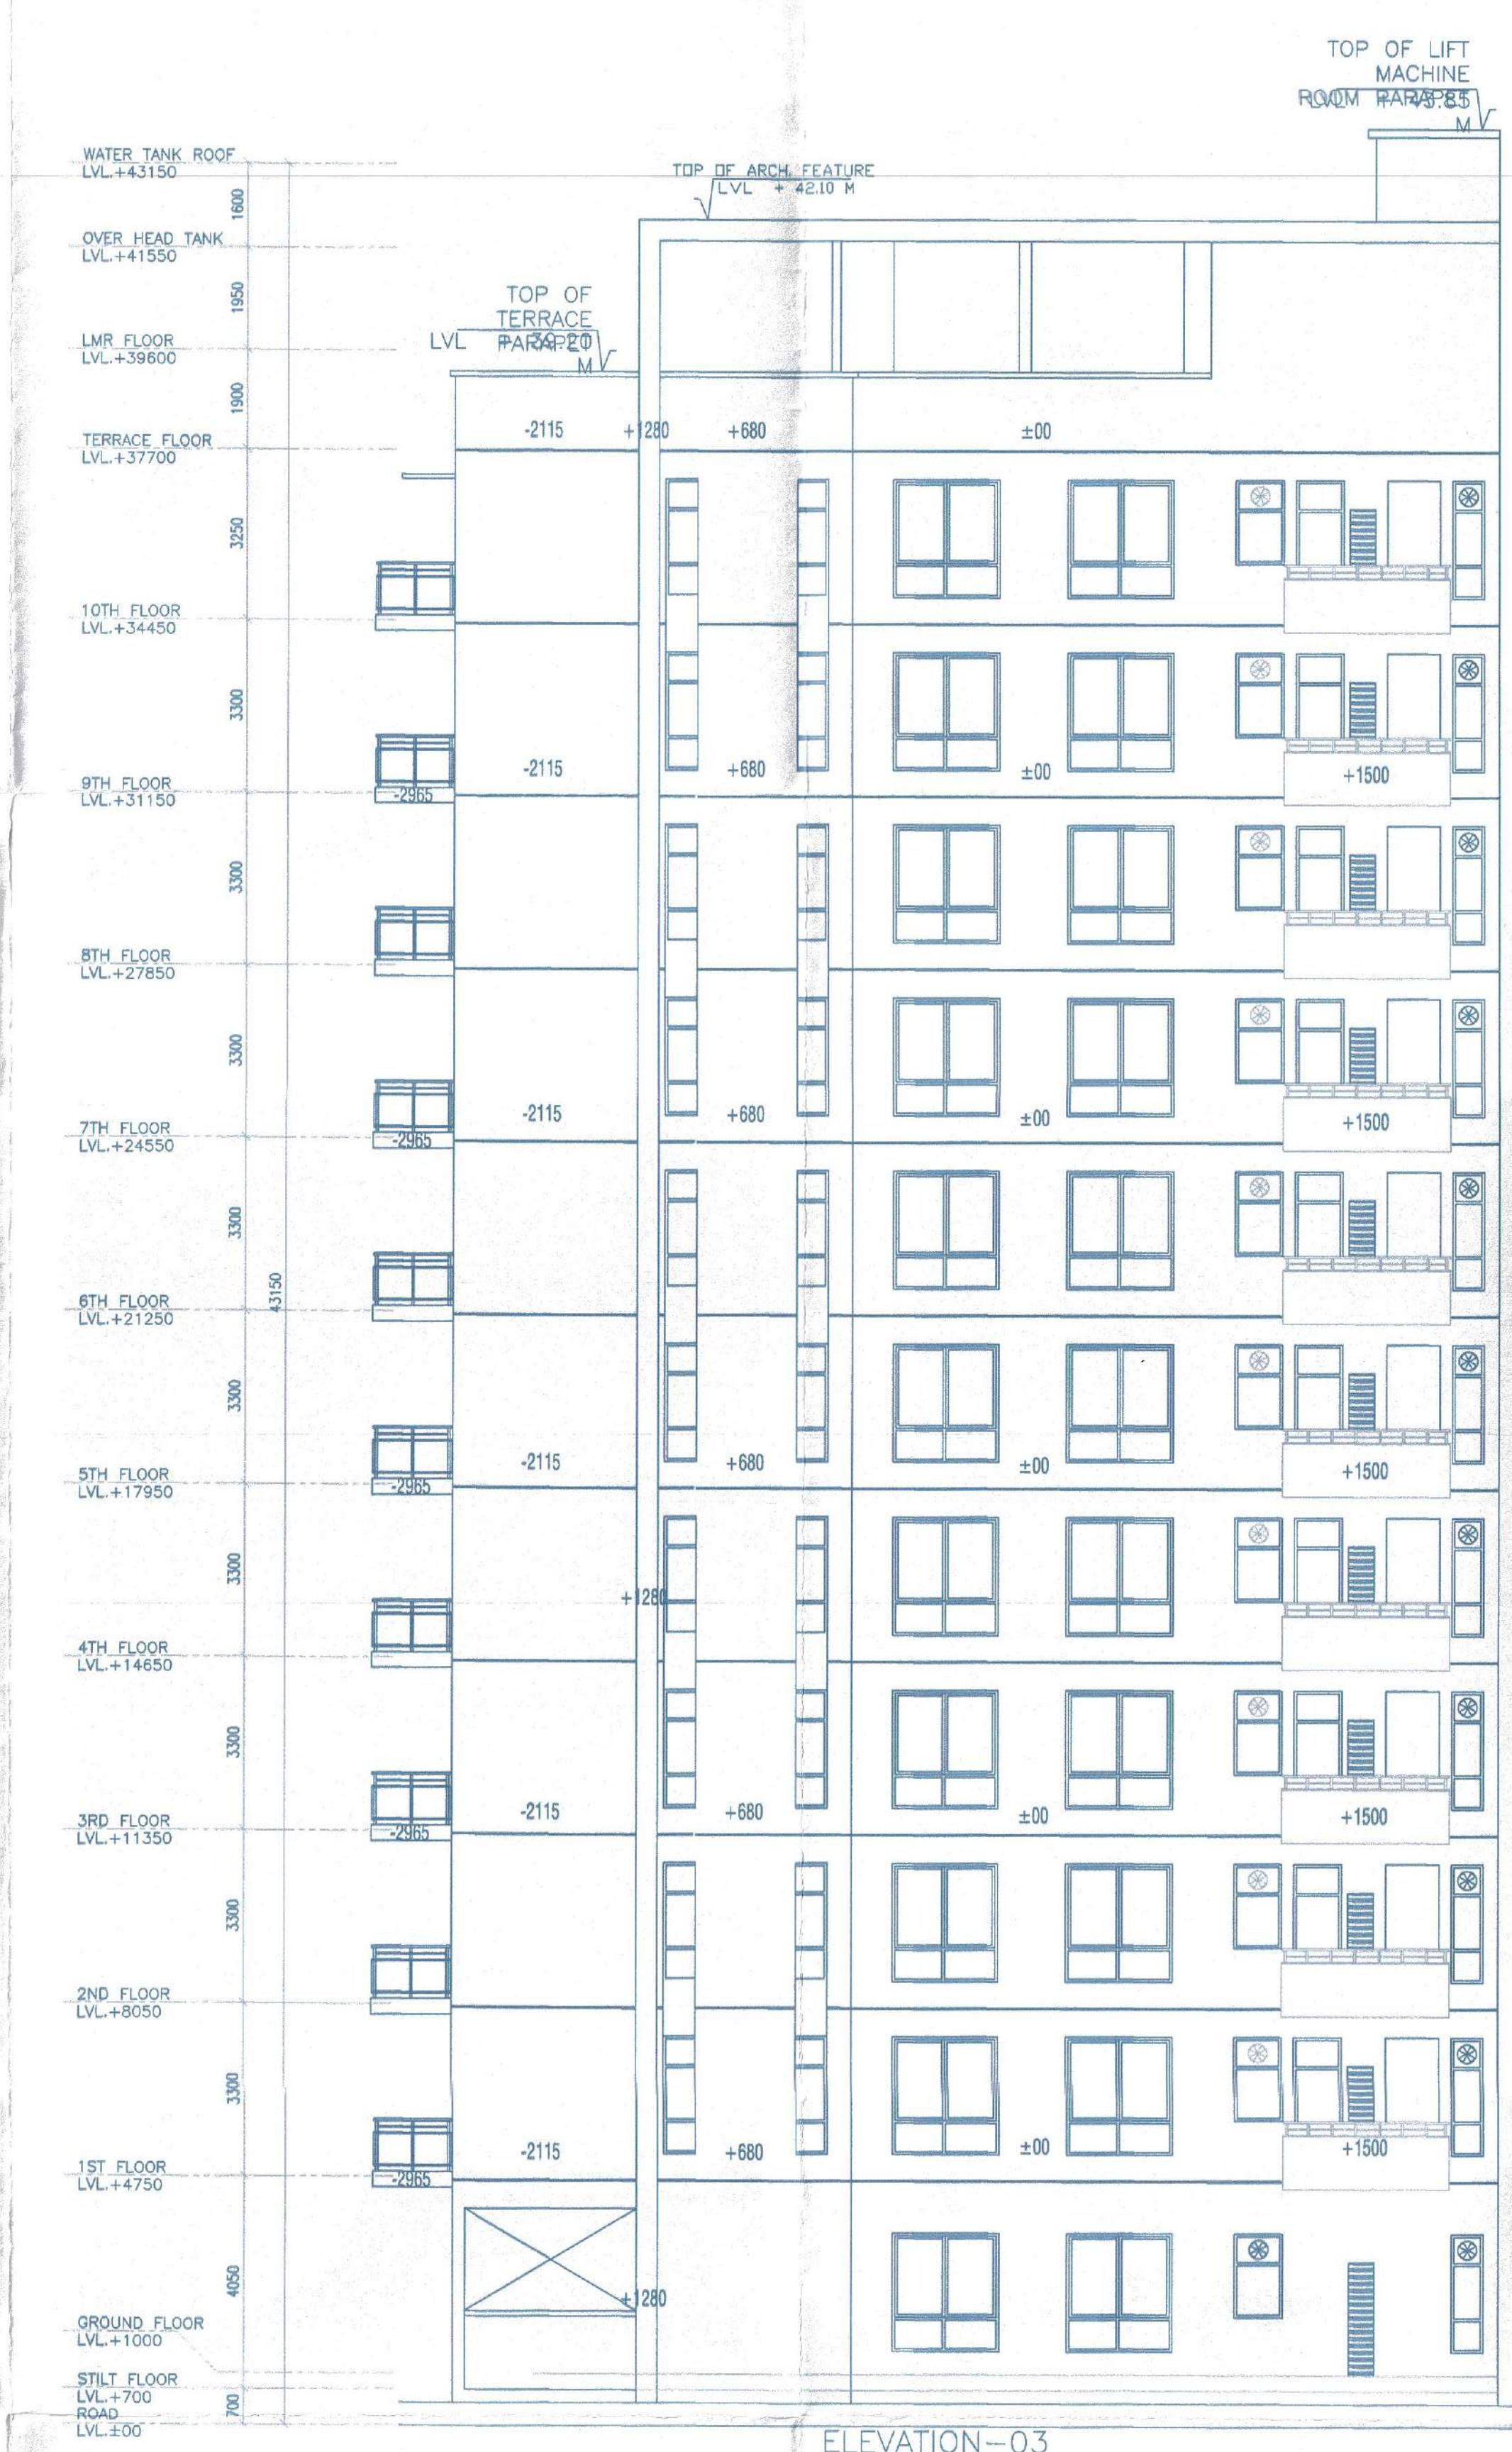

ELEVATION-03
BLOCK-J

Note :-

1. BUILDING WILL BE DESIGNED (STRUCTURES) AS PER RELEVANT IS CODES FOR EARTH QUAKE RESISTANCE.

2. TOILETS WILL NATURAL VENTILATION WILL HAVE MECHANICAL VENTILATION

LEGEND :-

Project:

PROPOSED BUILDING PLAN OF
GROUP HOUSING MEASURING
10.43125 ACRES (LICENCE NO. 65 OF
2013 DATED 20-07-2013) & (LICENCE
NO. 119 OF 2012 DATED 06.12.2012)
IN SECTOR-99, GURGAON MANESAR
URBAN COMPLEX BEING DEVELOPED BY
PLANET EARTH ESTATES PVT. LTD.

Associate Architects

RISIMIS
ARCHITECTS

RSMS ARCHITECTS PVT. LTD.
69,Nora Niwas Bhawani Kunj
(Behind D2), Vasant Kunj,
New Delhi-110070.
Tel.:011-26898616,26898617
www.rsms-arch.com

Signature
S.P. (M)
Member Secretary
B.P.C.

Signature
S.P. (M)
Member
B.P.C.

Signature
S.P. (M)
Chairman
B.P.C.

Signature
AD

Signature
JB

Signature
SD

Signature
ATP

ARCHITECT'S SEAL
& SIGNATURE

OWNER'S SEAL
& SIGNATURE



For Planet Earth Estates Pvt. Ltd.
Signature
Authorised Signatory

DECEMBER, 2013

Scale : 1:100

N
↑

Drawing Title:-

Drawing No:-

ELEVATION - J & SECTION-XX' & YY'

BJ-04

BLOCK-J

VATIKA
SOVEREIGN PARK