


Note:-

1. BUILDING WILL BE DESIGNED (STRUCTURES) AS PER RELEVANT IS CODES FOR EARTH QUAKE RESISTANCE.

2. TOILETS WILL NATURAL VENTILATION WILL HAVE MECHANICAL VENTILATION

LEGEND:-

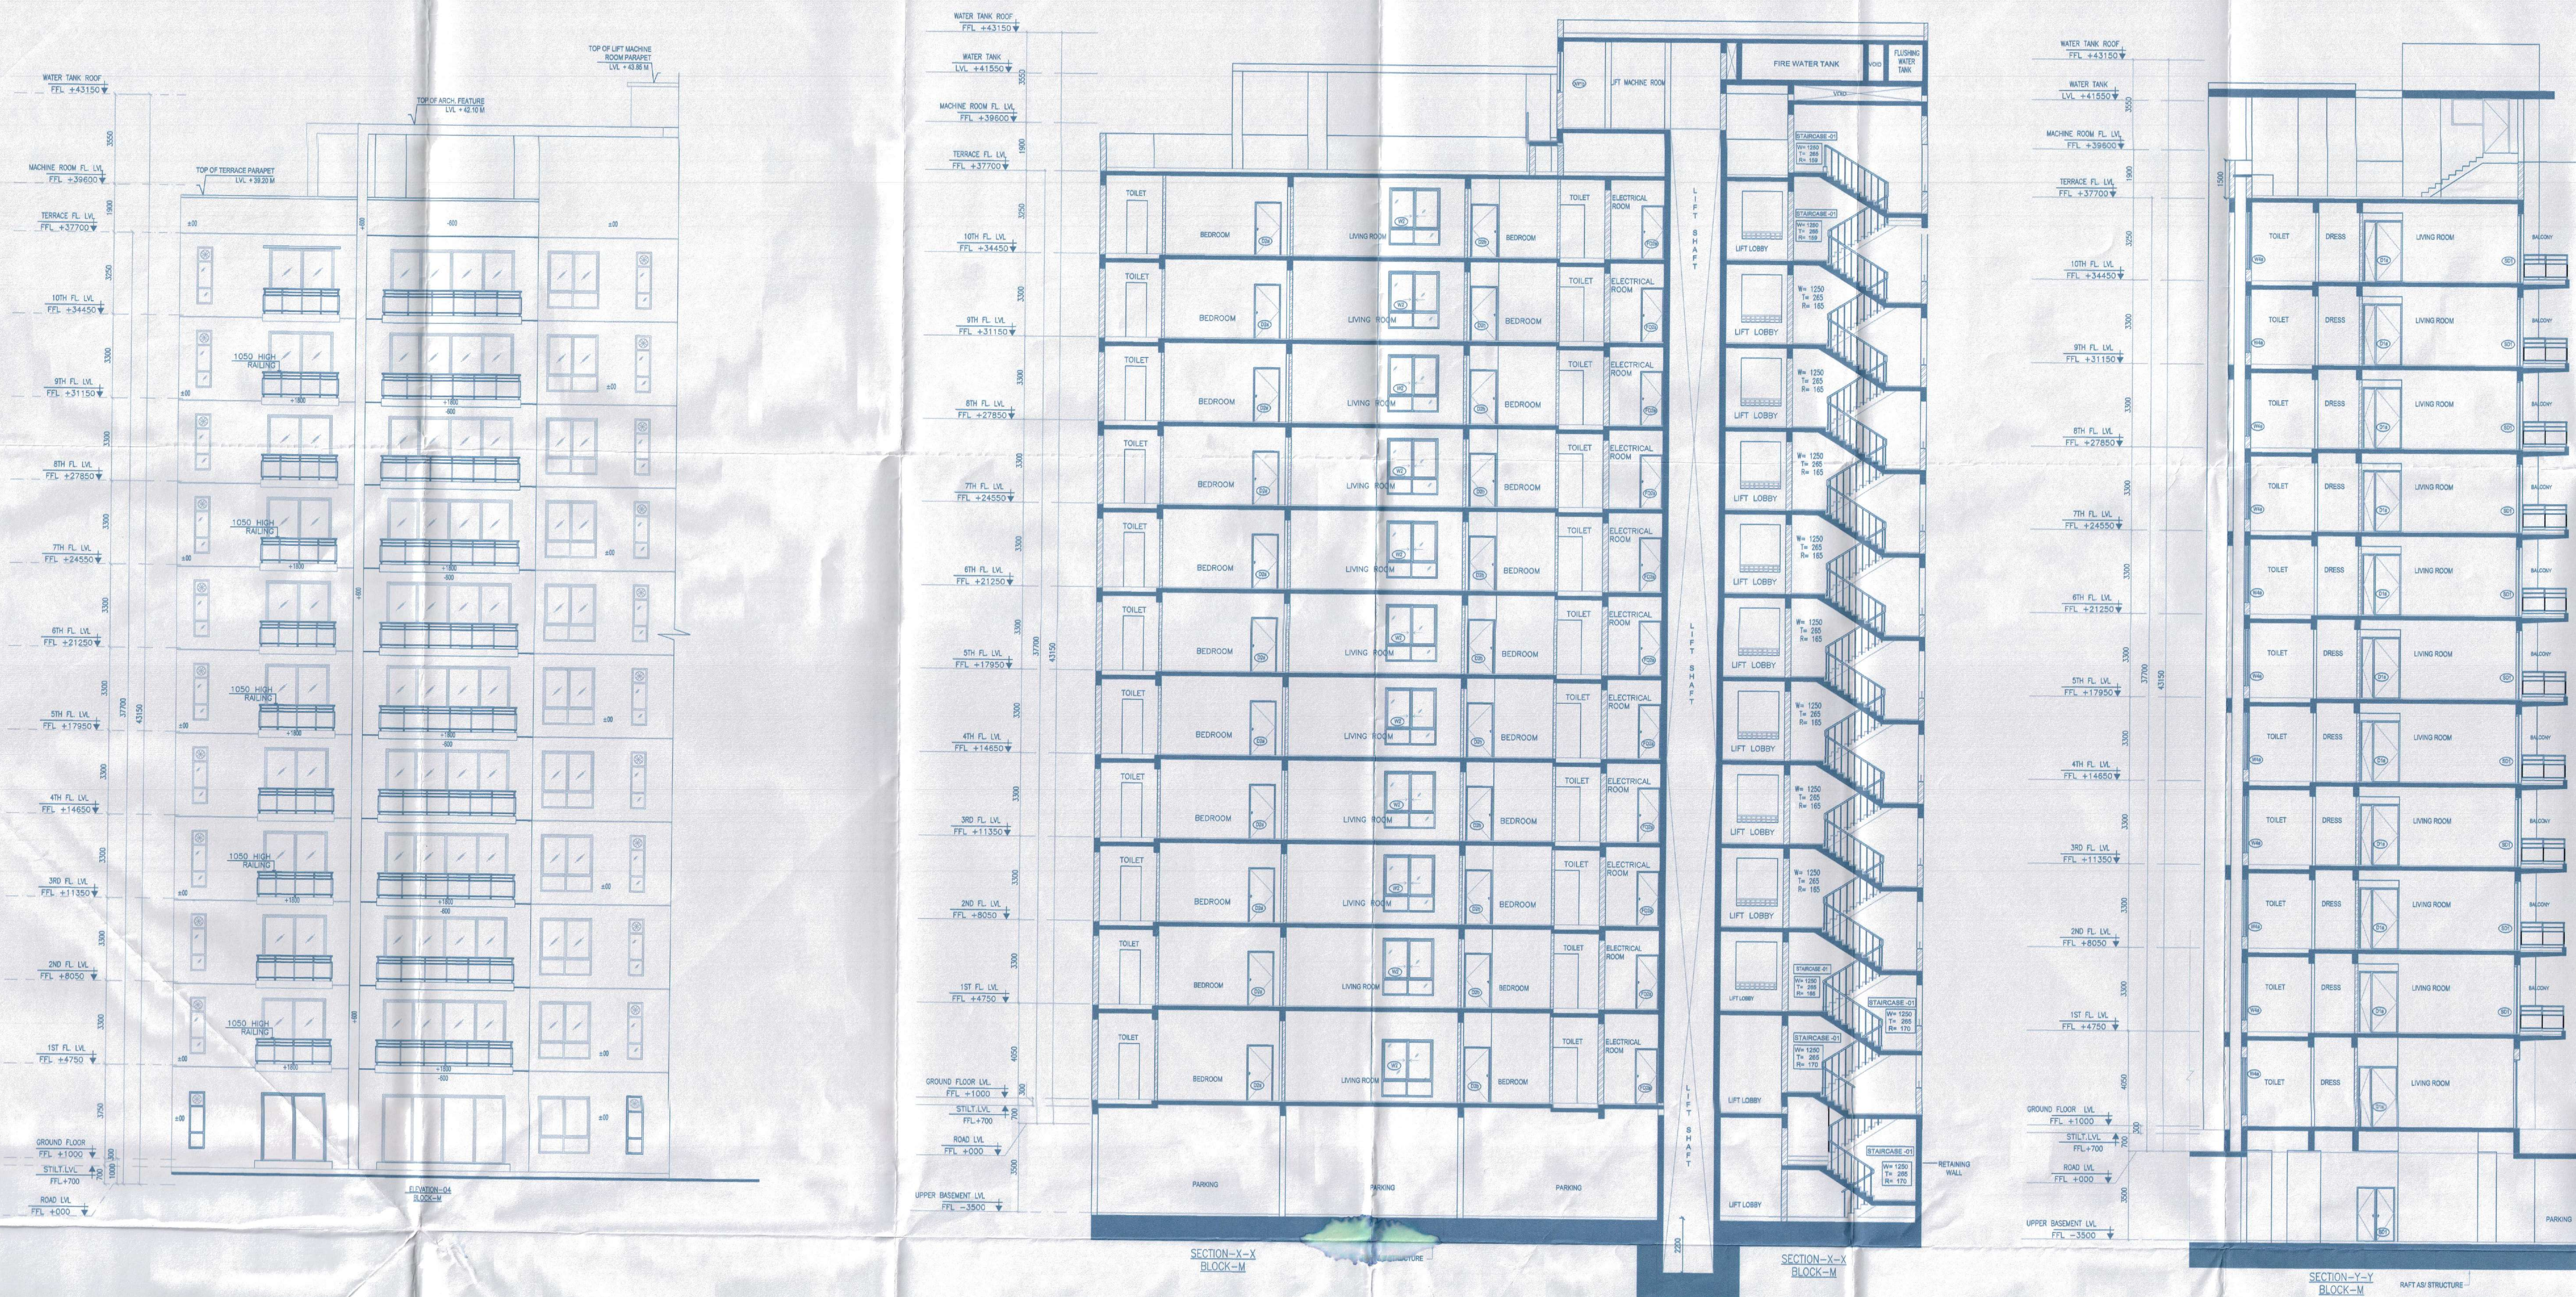

Project:

PROPOSED BUILDING PLAN OF
10.43125 ACRES (LICENCE NO. 65 OF
2013 DATED 20-07-2013) & (LICENCE
NO. 119 OF 2012 DATED 06.12.2012)
IN SECTOR-99, GURGAON MANESAR
URBAN COMPLEX BEING DEVELOPED BY
PLANET EARTH ESTATES PVT. LTD.

Associate Architects

RISIMS
ARCHITECTS

RSMS ARCHITECTS PVT. LTD.

69, Nora Niwas - Bhawani Kunj
(Behind D2), Vasant Kunj,
New Delhi-110070.
Tel.: 011-26898616, 26898617
www.rsms-arch.com

[Signature]
S.T.P. (S)
Member
B.P.C.

[Signature]
ATP

ARCHITECT'S SEAL
& SIGNATURE



OWNER'S SEAL
& SIGNATURE

For Planet Earth Estates Pvt. Ltd.
[Signature]
Authorized Signatory

DECEMBER.2013 Scale : 1:100

Drawing Title:-

ELEVATION-4 & SECTION - XX' & YY'

Drawing No:-

BM-04

BLOCK-M

VATIKA -
SOVEREIGN PARK