
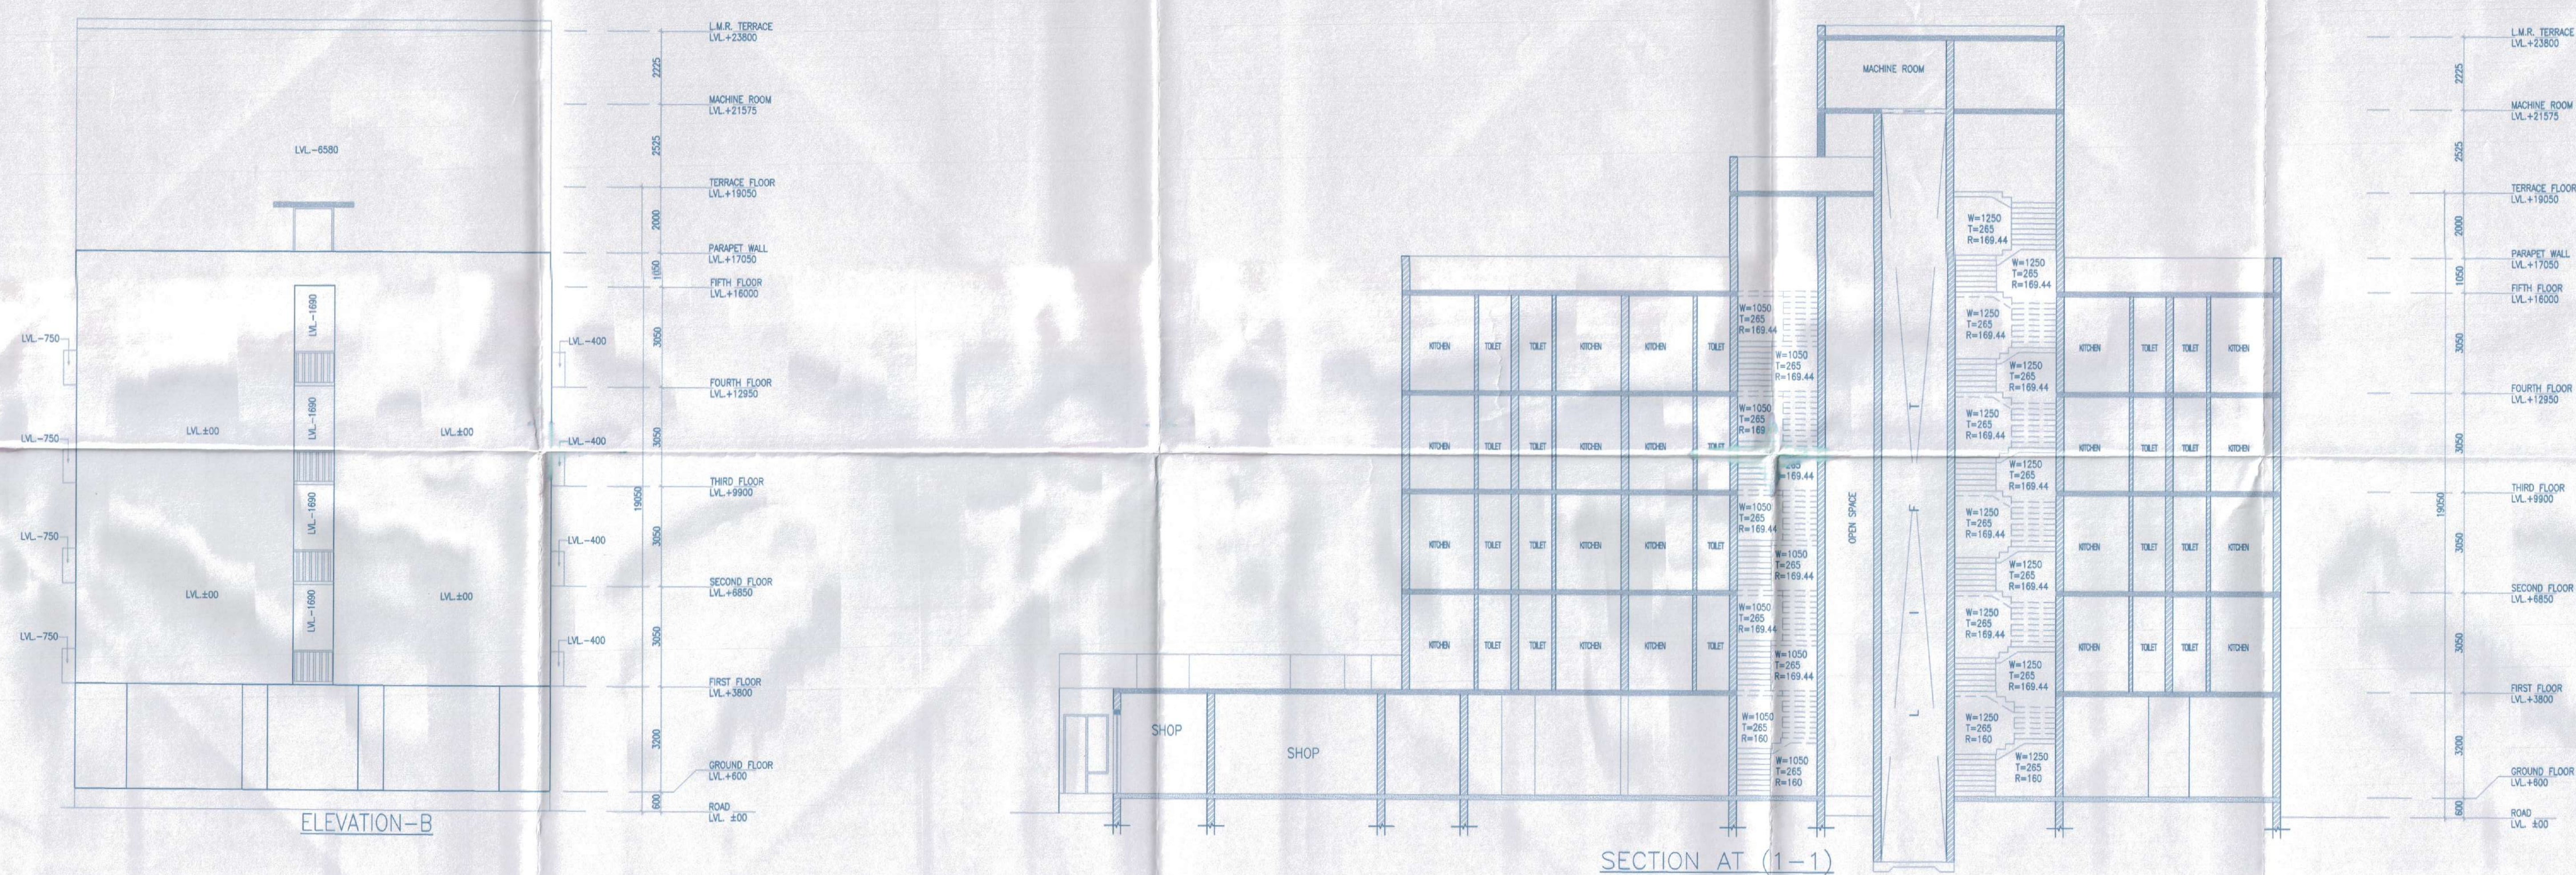


Note :-

1 BUILDING WILL BE DESIGNED (STRUCTURES) AS PER RELEVANT IS CODES FOR EARTH QUAKE RESISTANCE

2 TOILETS WILL NATURAL VENTILATION WILL HAVE MECHANICAL VENTILATION

LEGEND :-

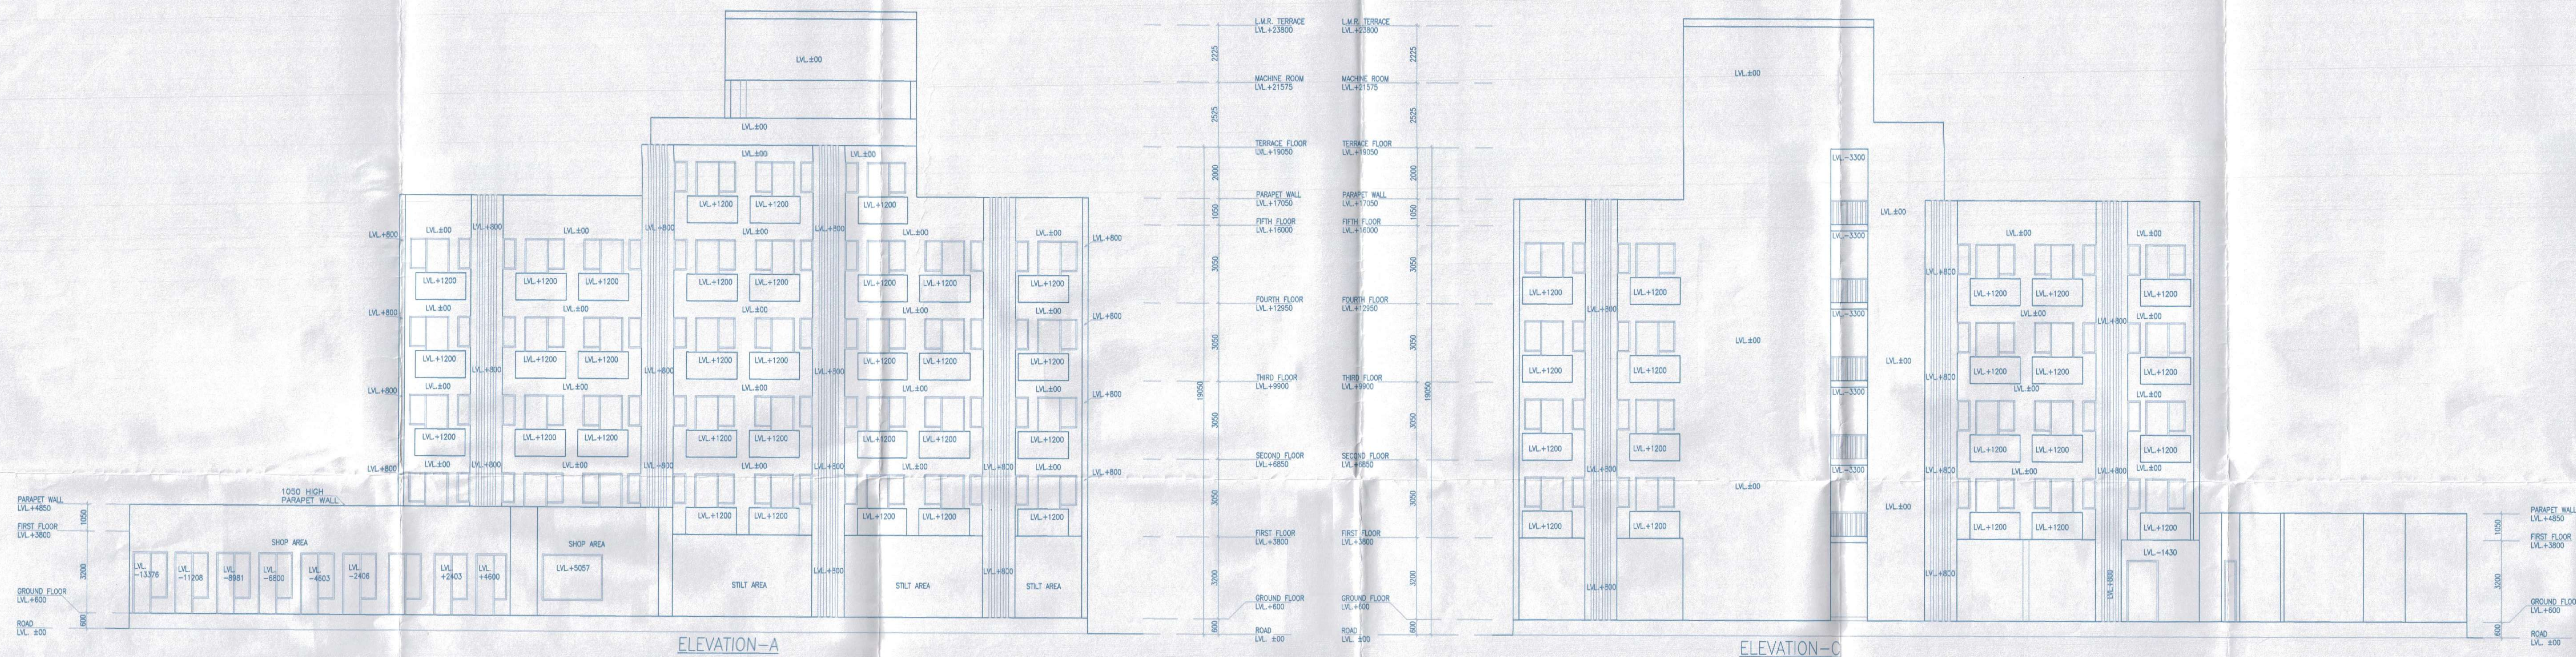

Project:
PROPOSED BUILDING PLAN OF
 GREENFIELD GROUP HOUSING MEASURING
 10.43125 ACRES (LICENCE NO. 65 OF
 2013 DATED 20-07-2013) & (LICENCE
 NO. 119 OF 2012 DATED 06.12.2012)
 IN SECTOR-99, GURGAON MANESAR
 URBAN COMPLEX BEING DEVELOPED BY
 PLANET EARTH ESTATES PVT. LTD.

Associate Architects



RISMS ARCHITECTS PVT. LTD.
 69, Nara Niwas, Bhawani Kunj
 (Behind D2), Vasant Kunj,
 New Delhi-110070.
 Tel.: 011-26896616, 26896617
 www.risms-arch.com

S. S. S.
 CHIEF ARCHITECT
R. S. S.
 MEMBER SECRETARY
T. S. S.
 CHAIRMAN
 B.P.C.

ARCHITECT'S SEAL & SIGNATURE	OWNER'S SEAL & SIGNATURE

DECEMBER, 2013	Scale : 1:100	N
Drawing Title:-		Drawing No:-
ELEVATION - AB & C & SECTION -1-1		E-02
ENS		VATIKA - SOVEREIGN PARK