


TOILETS WILL NATURAL VENTILATION WILL
HAVE MECHANICAL VENTILATION








LEGEND: -

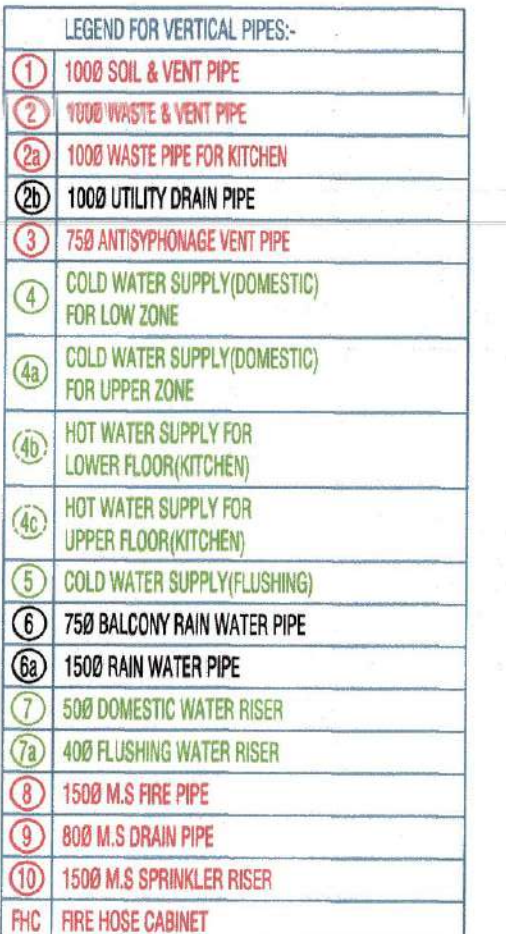

Checked and found ok for Public (Internal) Services only subject to forwarding letter No. SE/2014/294
Cef
 Superintending Engineer (HQ)
 UDA, Panchkula
 (R)

GROUND TO 10TH FLOOR	RE-01
----------------------	-------

	VATIKA —
--	----------

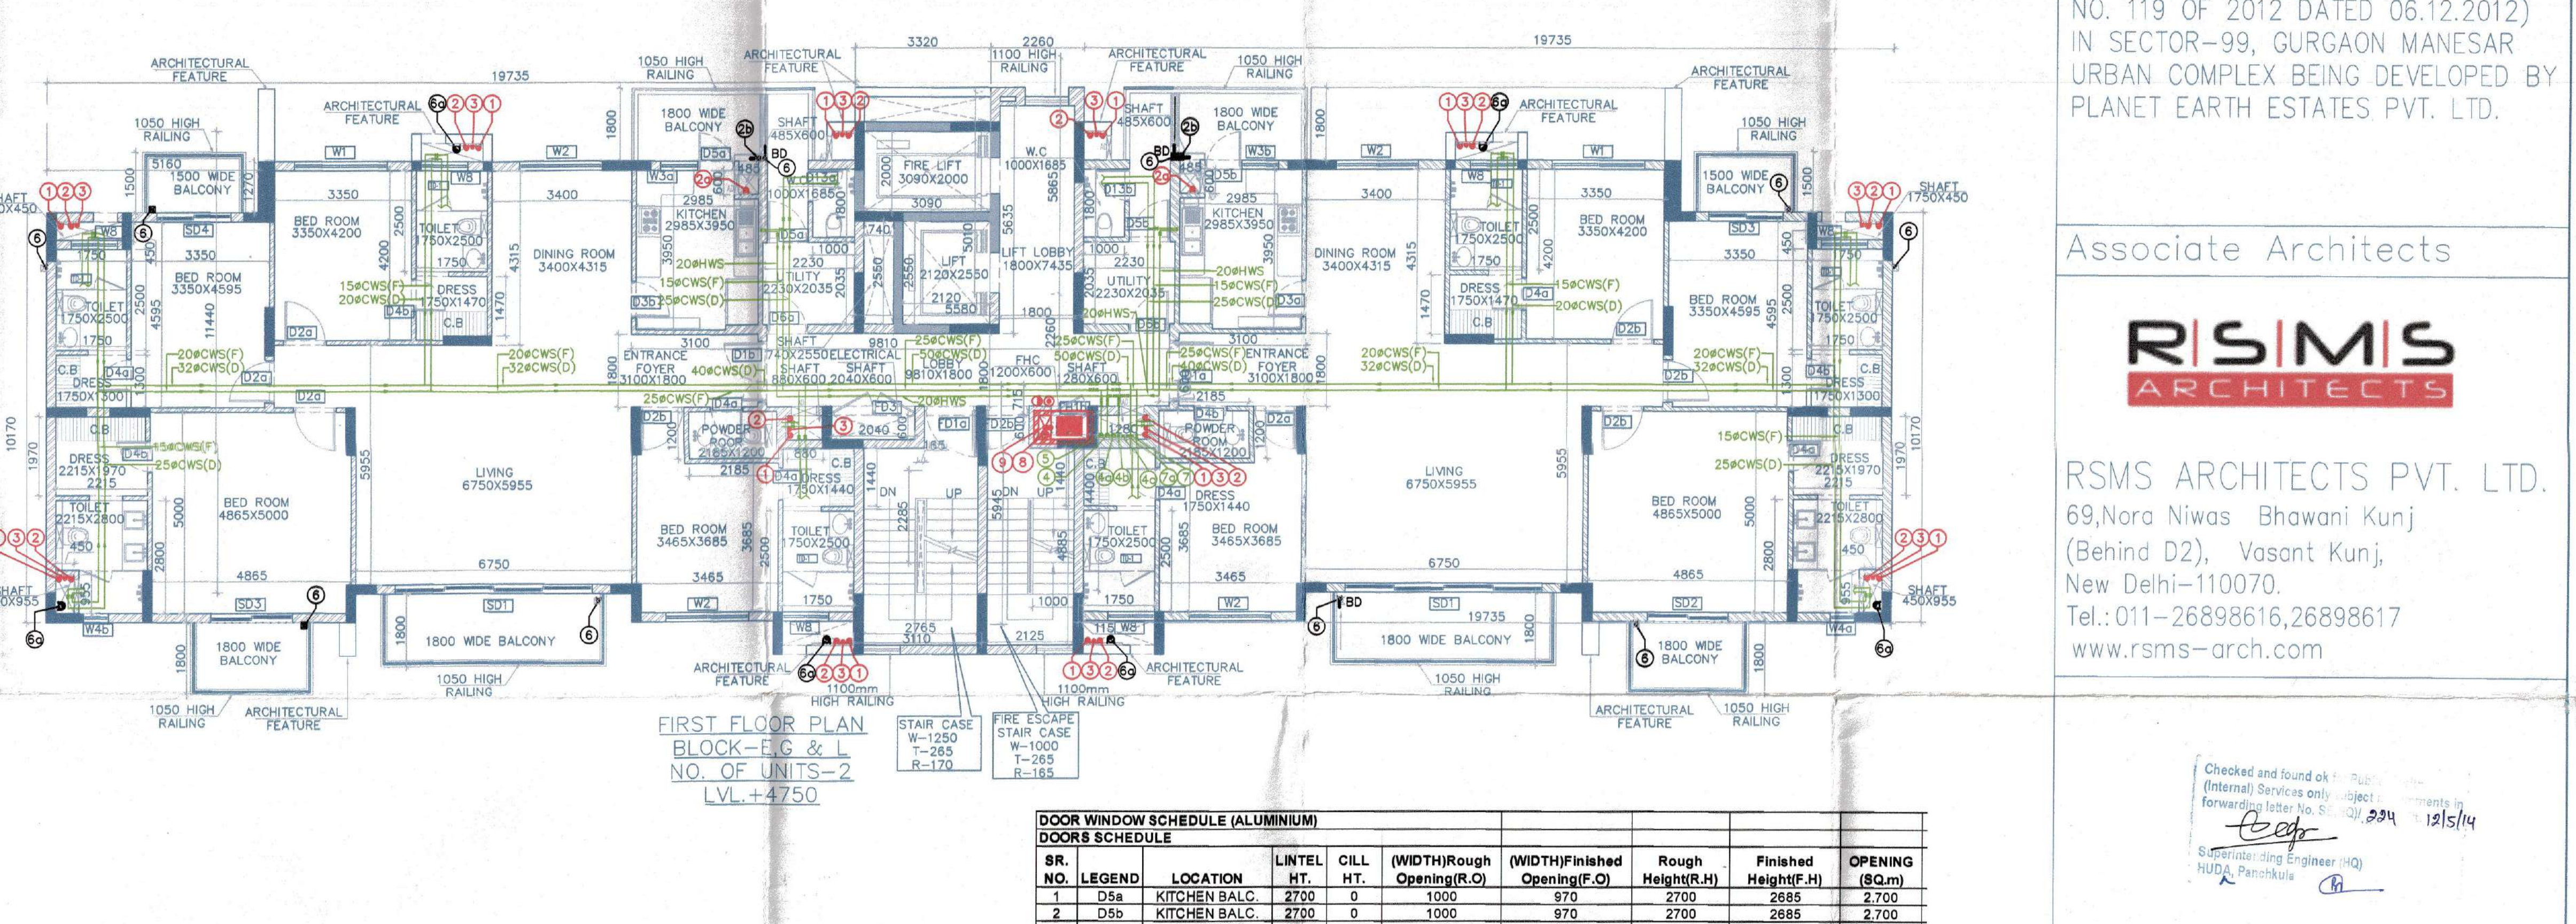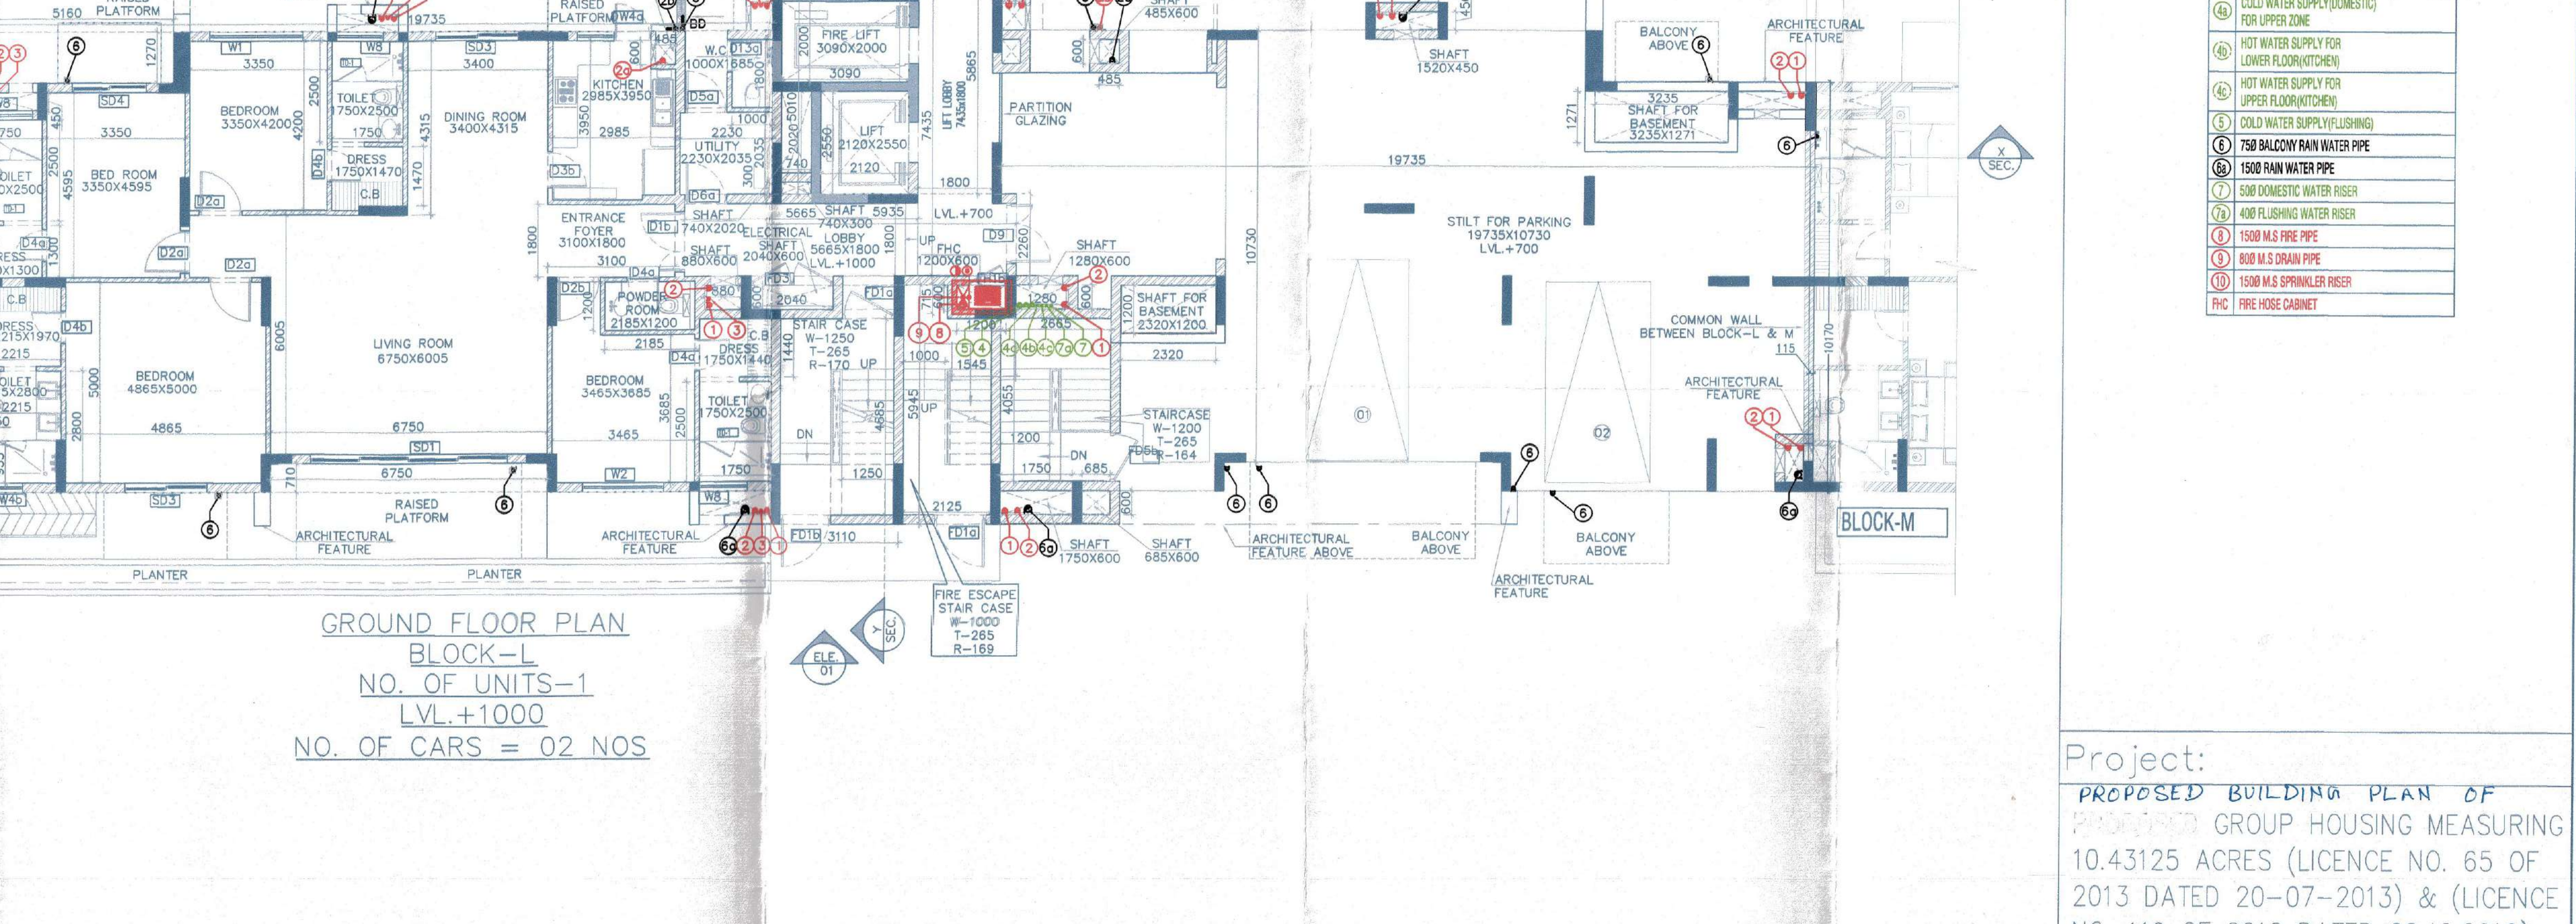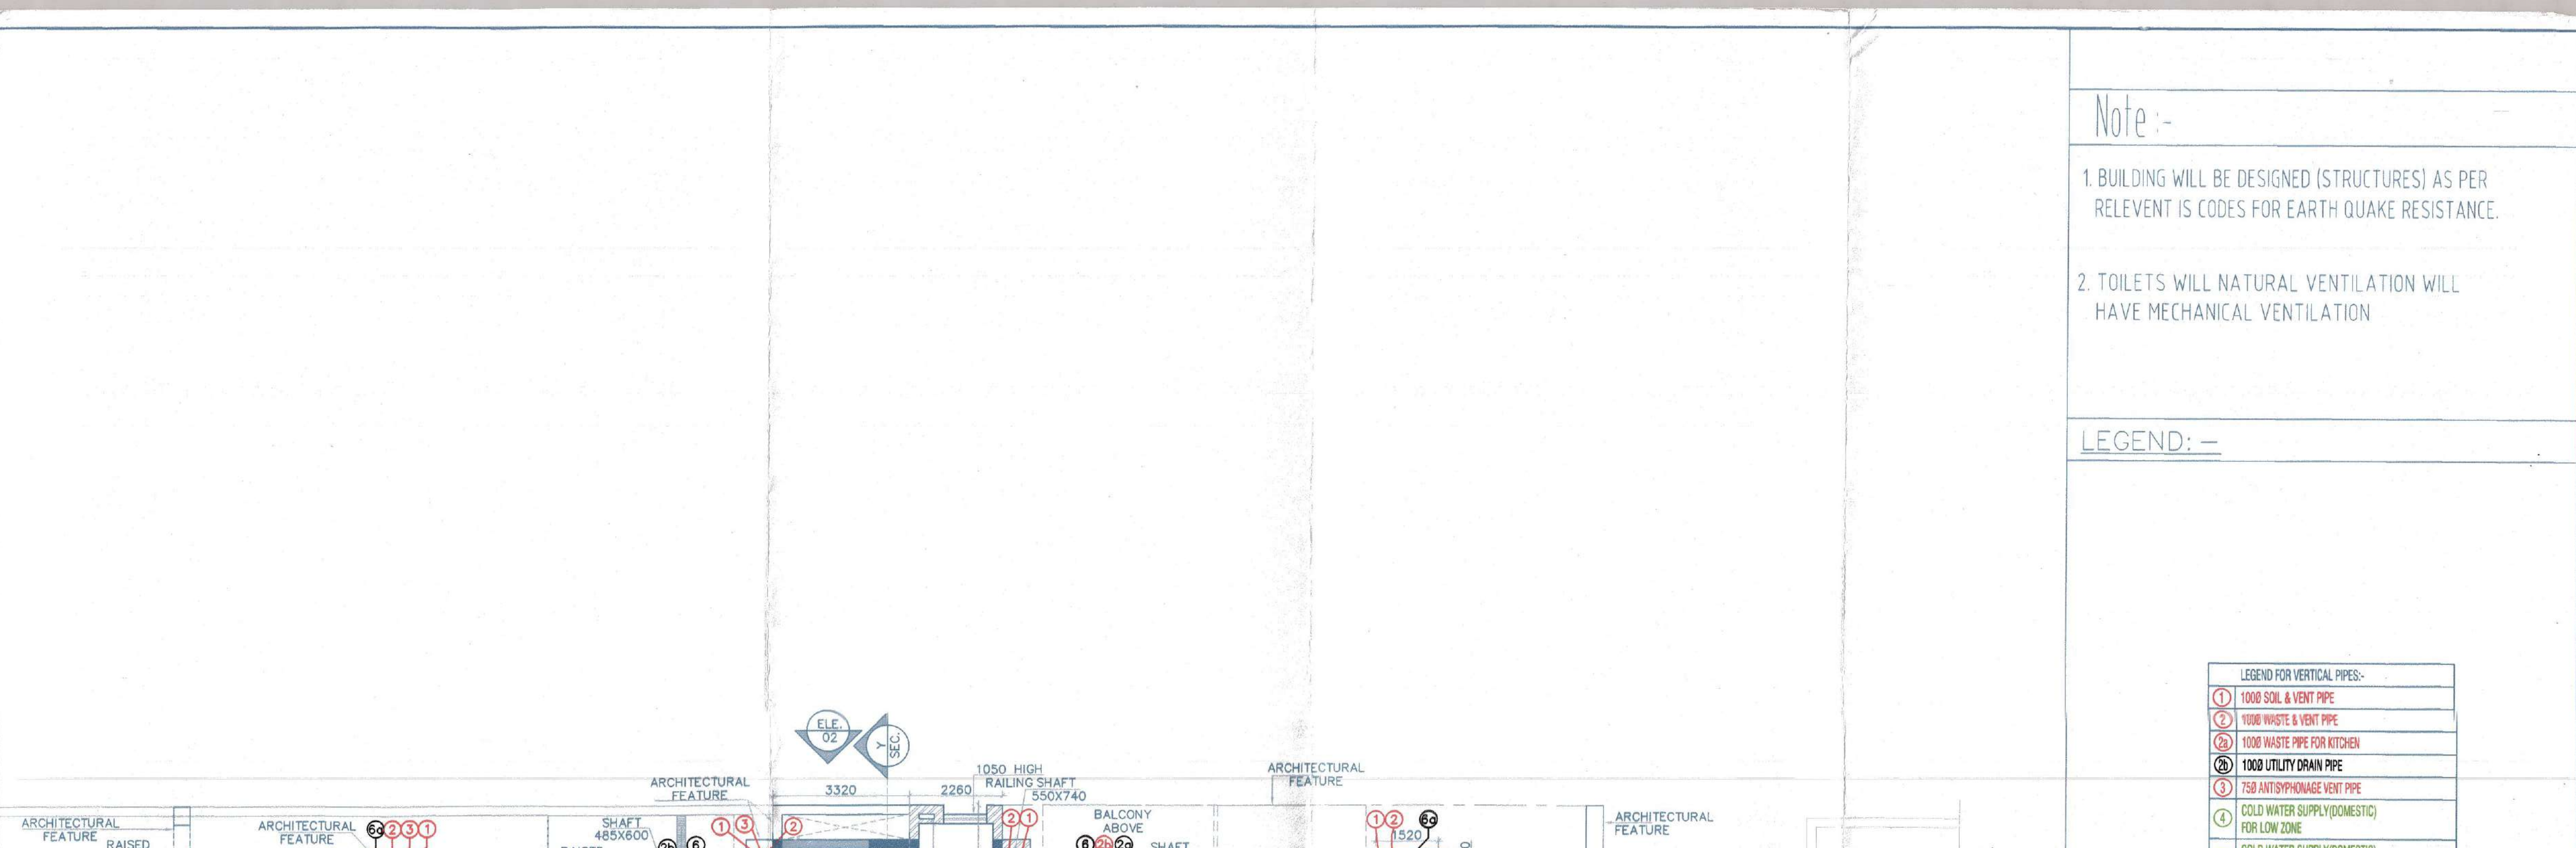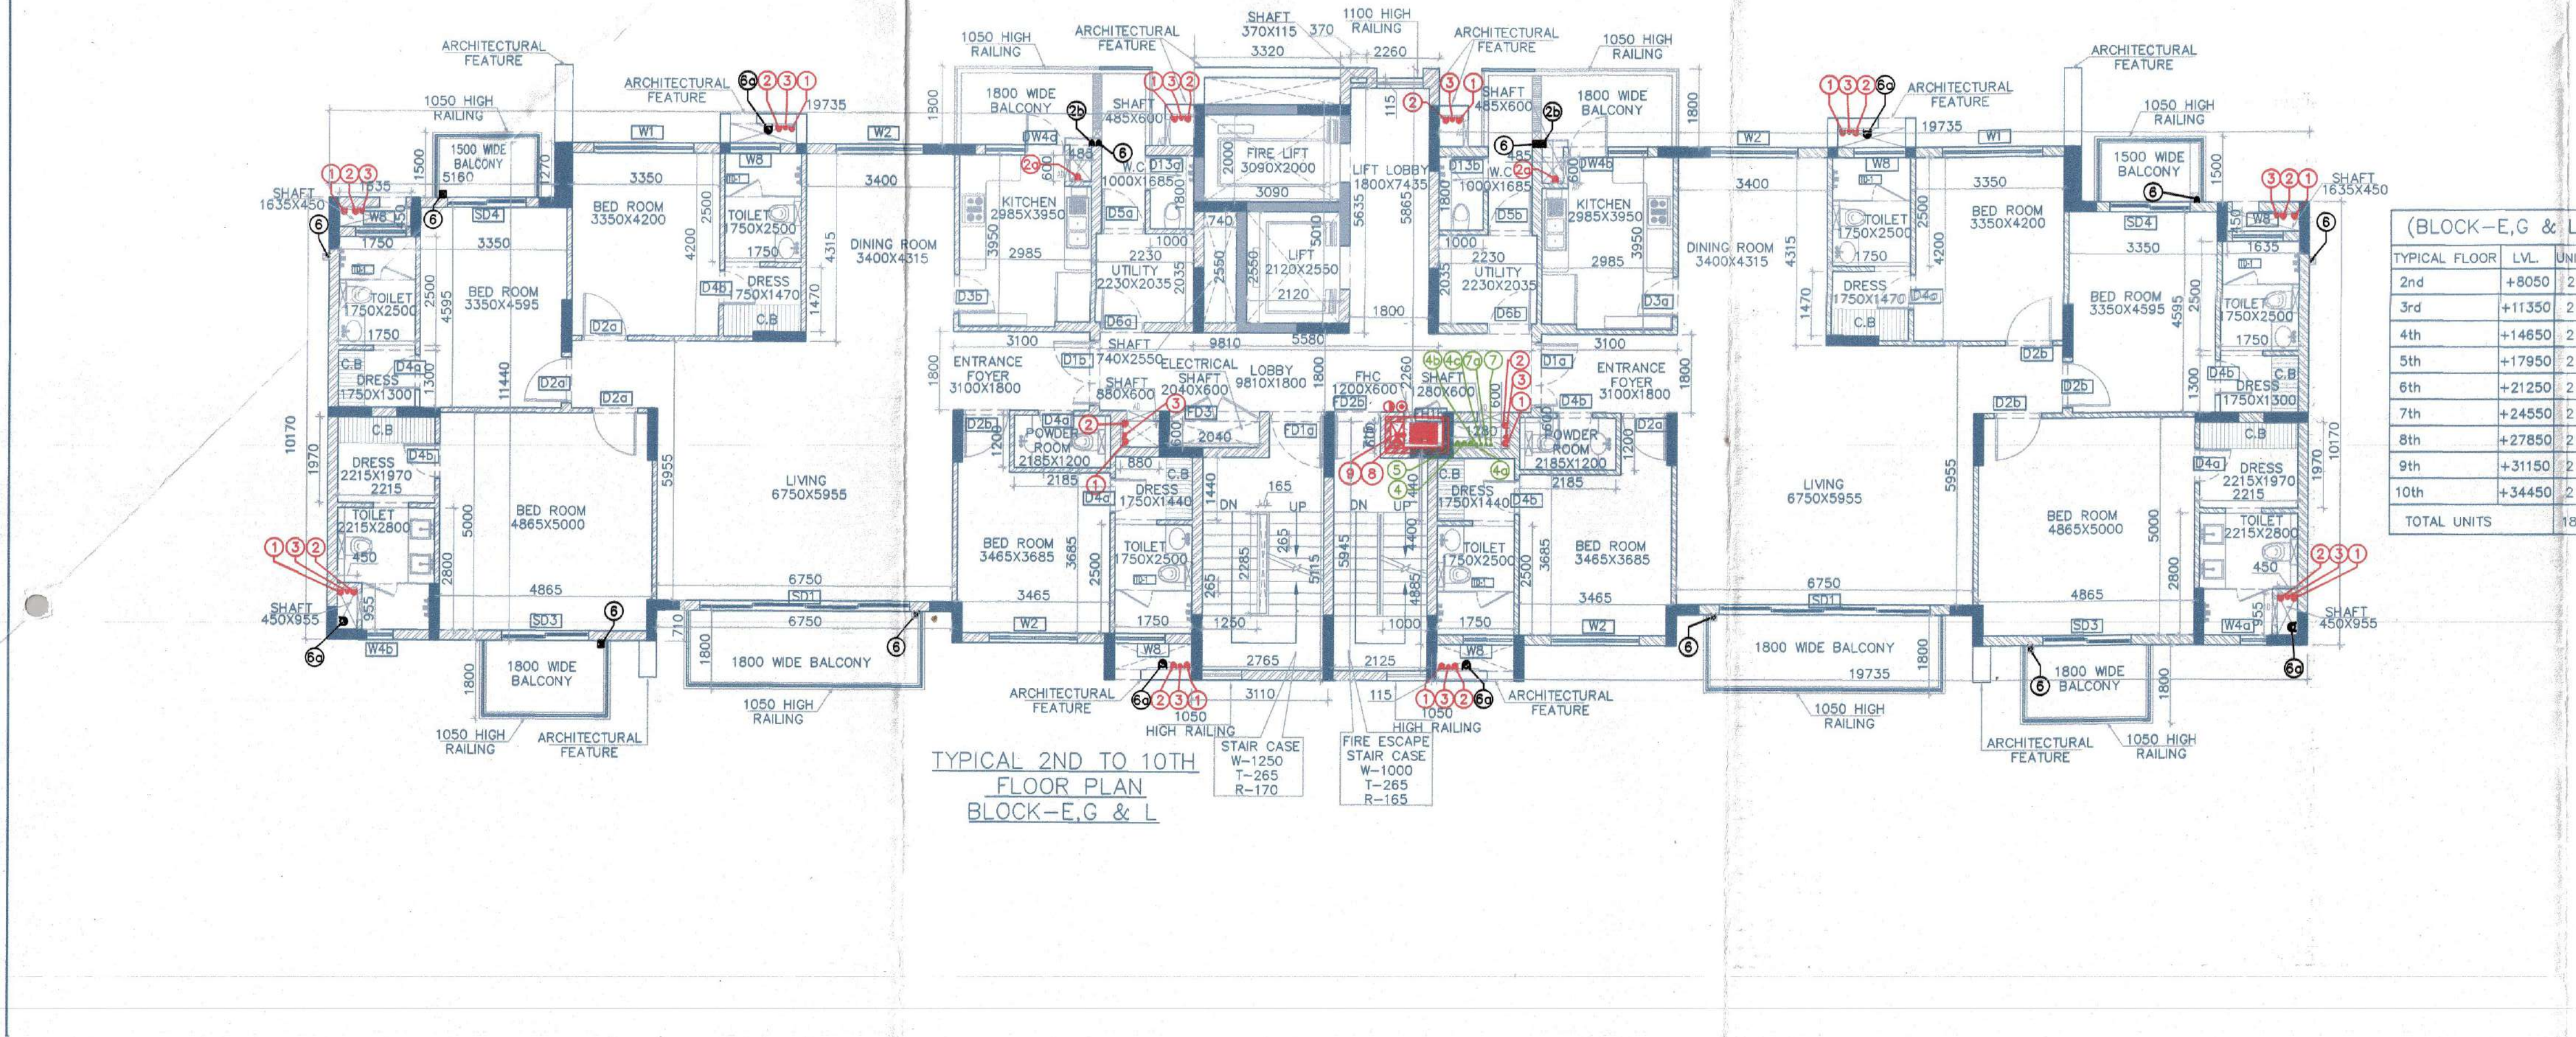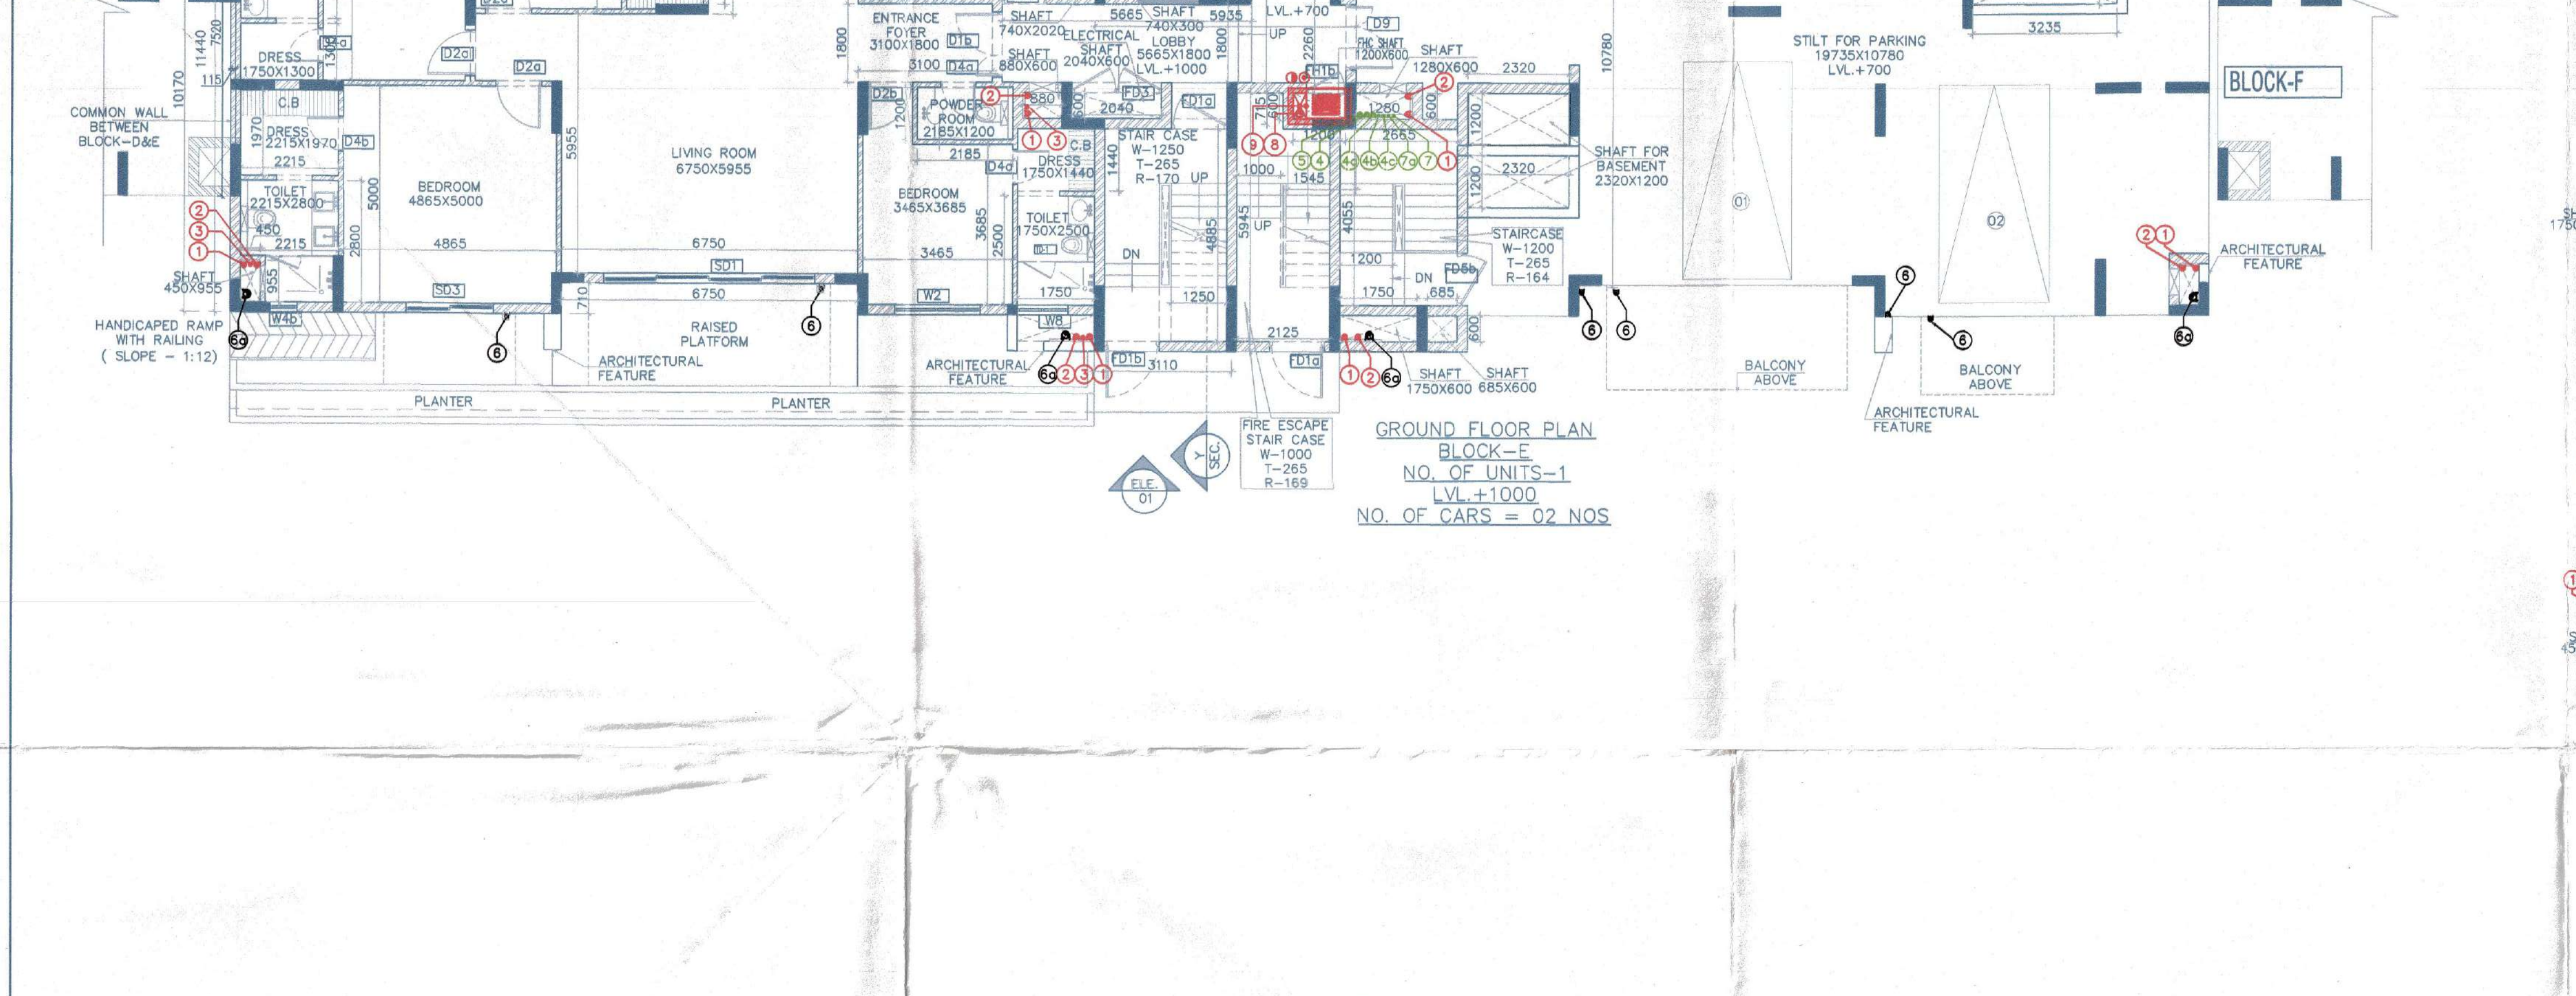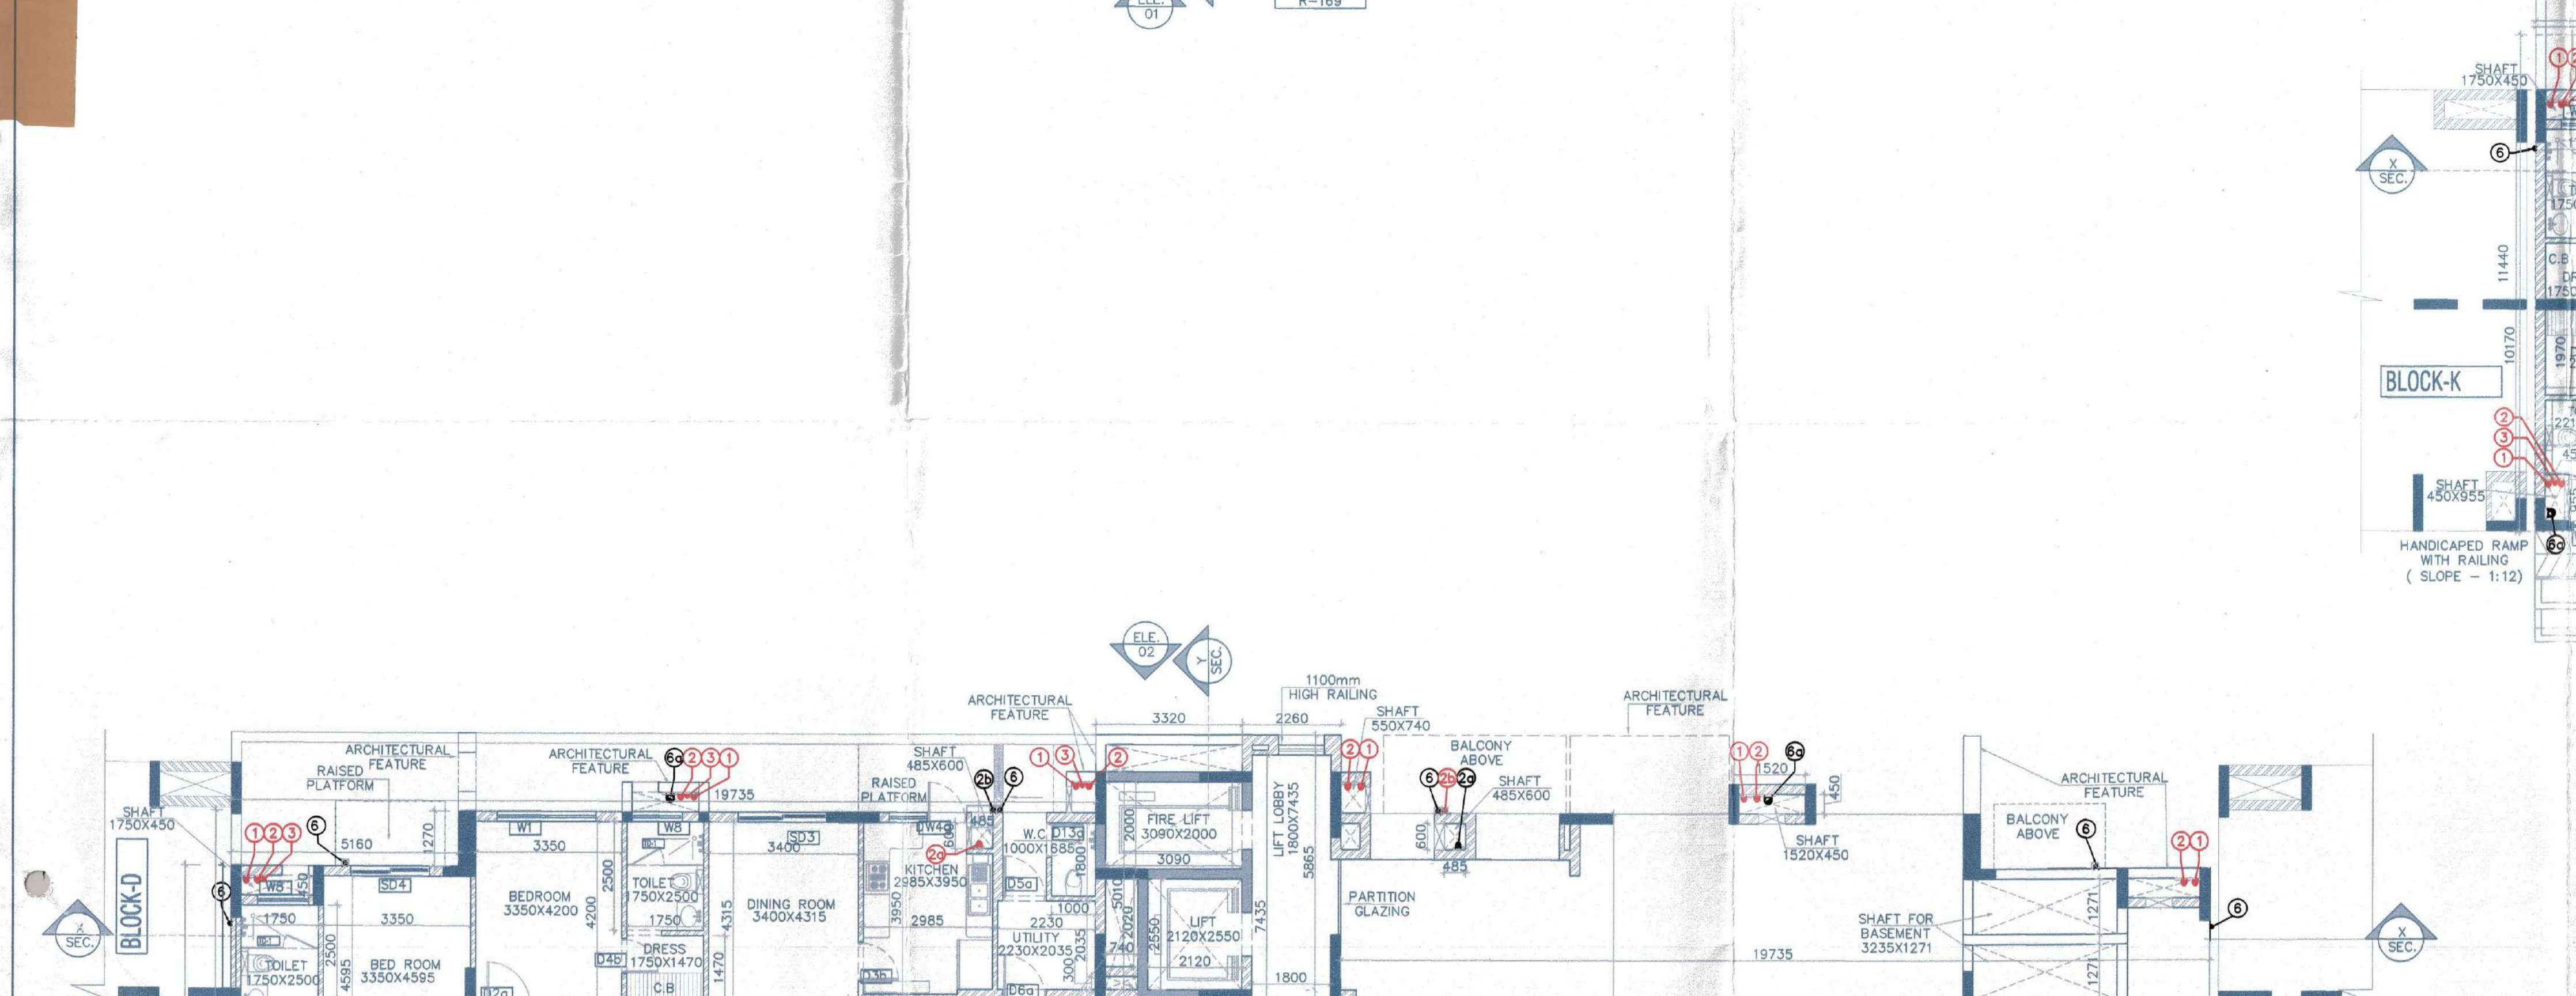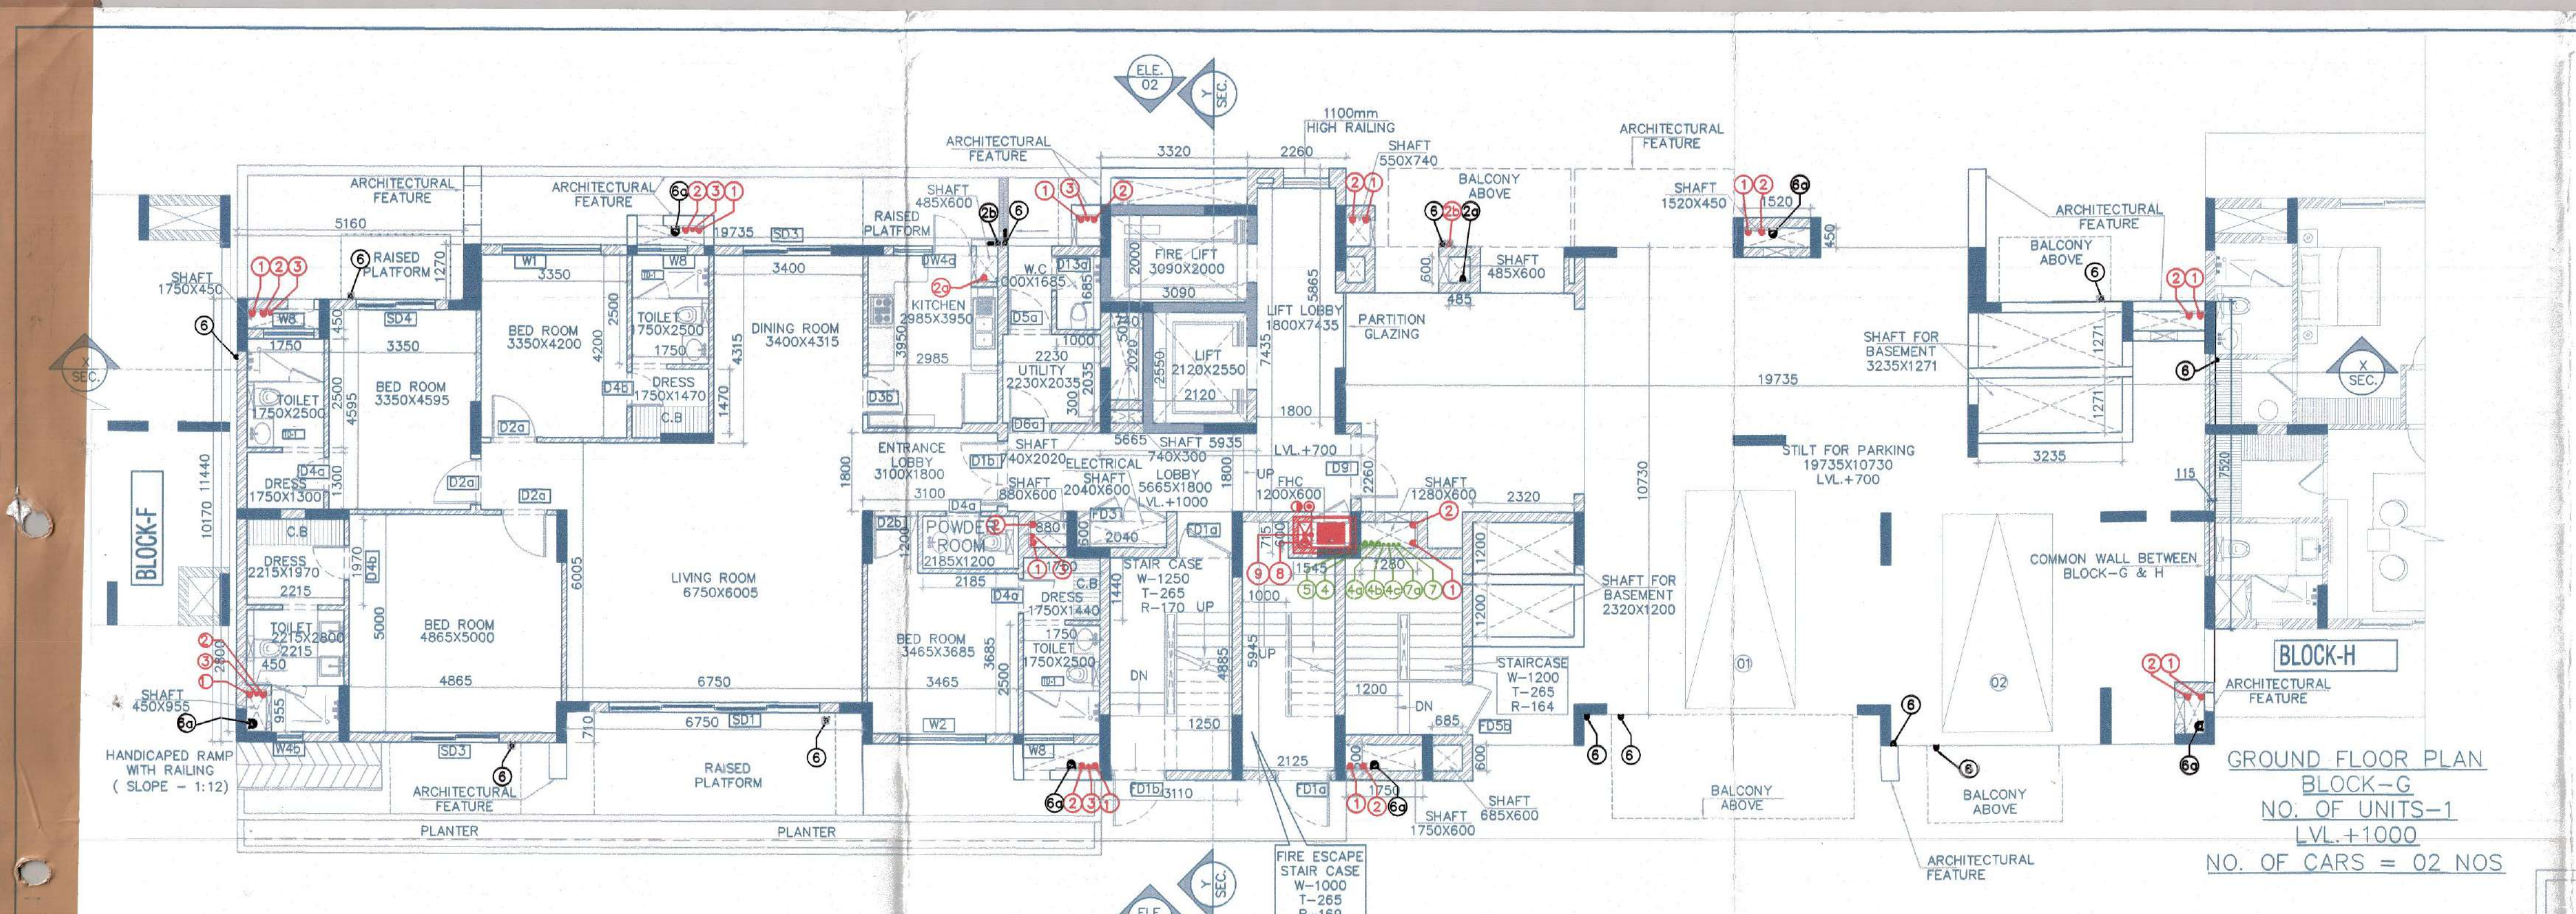

DOOR WINDOW SCHEDULE (WOODEN)									
DOOR SCHEDULE		LINTEL		CHL	(WIDTH)Rough	(WIDTH)finished	HEIGHT(H.T.)		OPENING
S/N	LEGEND	LOCATION	HT	HT	(R.G.O.)	Opening(F.T.)	HEIGHT(H.T.)	HEIGHT(F.T.)	(S.Q.M)
1	D1a	APPT. ENTRANCE	2400	0	1500	1470	2400	2385	3,600
2	D1b	APPT. ENTRANCE	2400	0	1470	1450	2400	2385	3,600
3	D2a	BED ROOM	2150	0	1050	1020	2150	2135	2,258
4	D2b	BED ROOM	2150	0	1050	1020	2150	2135	2,258
5	D3a	KIT & SERVANT	2150	0	870	850	2150	2135	1,935
6	D3b	KIT & SERVANT	2150	0	900	870	2150	2135	1,935
7	D4a	TOILET DRESS	2150	0	800	770	2150	2135	1,720
8	D4b	TOILET DRESS	2150	0	770	750	2150	2135	1,720
9	D8a	KITCHEN BALO.	2150	0	1500	1470	2150	2135	3,150
10	D8b	KITCHEN BALO.	2150	0	1500	1470	2150	2135	3,150
11	D7	PENTH ENTRANCE	2400	0	1800	1770	2400	2385	4,320
12	D12a	BED ROOM	2400	0	1200	1170	2400	2385	2,880
13	D12b	BED ROOM	2400	0	1200	1170	2400	2385	2,880
FIRE DOORS(BLOCKS & TOWERS)									
14	FD1a	FIRE STAIRCASE	2150	0	1250	1220	2150	2120	2,688
15	FD1b	FIRE STAIRCASE	2150	0	1250	1220	2150	2120	2,688
16	FD1c	FIRE STAIRCASE	2150	0	1250	1220	2150	2120	2,688
17	FD2a	FIRE STAIRCASE	2150	0	1000	970	2150	2120	2,205
18	FD2b	ELECT ROOM	2150	0	2000	1970	2150	2120	4,410
19	FD4a	FIRE STAIRCASE	2150	0	1000	970	2150	2120	2,150
20	FD5a	FIRE STAIRCASE	2150	0	1170	1150	2150	2120	2,460
21	FD8	ELECT ROOM	2150	0	1500	1470	2150	2120	3,225
22	PH1a	FHC	2150	100	900	870	2050	2020	1,845
23	PH1b	FHC	2150	100	900	870	2050	2020	1,845
FIRE DOORS(BASEMENT)									
24	BPD1a	FIRE STAIRCASE	2150	0	1250	1220	2150	2120	2,688
25	BPD1b	FIRE STAIRCASE	2150	0	1250	1220	2150	2120	2,688
26	BPD2a	FIRE STAIRCASE	2150	0	1200	1170	2150	2120	2,580
27	PH1a	FHC	2150	100	900	870	2050	2020	1,845
28	BPD1b	FHC	2150	100	900	870	2050	2020	0,000
DOORS(BASEMENT)									
29	B01	ENTRANCE LOBBY	2400	0	1500	1470	2400	2385	3,600
30	B02a	ELECT ROOM	2150	0	1050	1020	2150	2135	2,258
31	B02b	ELECT ROOM	2150	0	1050	1020	2150	2135	2,258
32	B03	MULTI PURPOSE	2150	0	1470	1450	2150	2135	2,225
33	B04a	PAN ROOM	2150	0	1055	1025	2150	2135	2,268
34	B04b	PAN ROOM	2150	0	1055	1025	2150	2135	2,268
35	B05a	TOILET	2150	0	775	750	2150	2135	1,735
36	B05b	TOILET	2150	0	800	775	2150	2135	1,720
DOORS(BASEMENT)									
37	RS1	BALANCING TANK	2500	0	2500	2470	2500	2485	6,250
38	RS2	HALT D/G ROOM	3000	0	3000	2970	3000	2995	9,000
39	RS3	HALT D/G ROOM	3000	0	3000	2970	3000	2995	9,000

8	D11#	SERVICE BALG.	2700	0	1050	1020	2700	2685	2,838			
9	D13#	SERVANT LOBBY	2700	0	800	770	2700	2685	2,838			
10	D13#	SERVANT LOBBY	2700	0	700	770	2700	2685	2,838			
11	SD1#	LV ROOM	2700	0	4400	4370	2700	2685	12,880			
12	SD2#	M BEDROOM	2700	0	2400	2370	2700	2685	4,480			
13	SD3#	M BEDROOM	2700	0	2000	1970	2700	2685	4,400			
14	SD4#	M BEDROOM	2700	0	1800	1770	2700	2685	4,480			
15	LV ROOM		2700	0	3600	3570	2700	2685	8,000			
16	DW1#	MACHINE RM	2700	0	1100	1050 + 1200	2220	2700	1600	2,885	1,570	4,465
17	DW1#	MACHINE RM	2700	0	1100	1050 + 1200	2220	2700	1600	2,885	1,570	4,465
18	DW2#	MACHINE RM	2700	0	800	770	2700	1600	2,885	1,570	4,465	
19	DW2#	MACHINE RM	2700	0	1100	800 + 400	1470	2700	1600	2,885	1,570	3,360
20	DW3#	LOBBY	2700	0	1450	1200 + 800	1770	2700	2250	2,885	2220	4,960
21	DW4#	KITCHEN	2700	0	1100	800 + 400	1470	2700	1600	2,885	1,570	3,870
22	DW4#	KITCHEN	2700	0	1100	800 + 400	1770	2700	1600	2,885	1,570	4,960

WINDOW SCHEDULE										
#	LEGEND	LOCATION	HT.	CLL HT.	(WIDTH/Rough Opening/R)	Finished Opening(F.O.)	HEIGHT(H.T.)	HEIGHT(H.T.)	OPENING (Sq.ft.)	
1	W3	LV LIVING/DINING	2700	450	2285	2235	2250	2220	5,098	
2	W2	M BEDROOM	2700	450	2000	1950	2250	2220	4,500	
6	W5#	KITCHEN	2700	1150	600	570	1650	1570	960	
6	W5#	KITCHEN	2700	1150	600	570	1650	1570	960	
10	W4#	TOILET	1100	450	600	570	2250	2220	4,500	
26	W4#	TOILET	1100	450	600	570	2250	2220	4,500	
27	W5#	TOILET	1100	1150	600/45(SITE)	1050	1650	1570	960	
31	W8	LV ROOM	2700	450	3600	3570	2250	2220	8,100	
32	W7	LV ROOM	2700	450	1470	1440	2250	2220	3,375	
33	W8	TOILET	2150	1100	1150	1120	1650	1570	1,208	
34	W9	G.F. LOBBY	2700	1100	1200	1170	1650	1570	1,208	
35	W10	G.F. LOBBY	2700	1100	1200	1170	1650	1570	1,208	
36	W11	STARCASE	2700	450	1085	1055	2250	2220	2,441	
37	W12	LOBBY	2700	450	1800	1770	2250	2220	4,050	
38	W13	BEDROOM	2700	450	800	770	2250	2220	2,025	
39	W14#	BEDROOM	2700	450	750	720	2250	2220	1,688	
40	W14#	BEDROOM	2700	450	750	720	2250	2220	1,688	
41	W15	LV ROOM	2700	450	5250	5220	2250	2220	11,813	
42	W16	BEDROOM/LV LOBBY	2700	450	2400	2370	2250	2220	5,400	
43	W17	POWDER ROOM	2700	450	600	570	2250	2220	4,500	

GLAZED DOOR WINDOW SCHEDULE										
#	LEGEND	LOCATION	HT.	CLL HT.	(WIDTH/Rough Opening/R)	Finished Opening(F.O.)	HEIGHT(H.T.)	HEIGHT(H.T.)	OPENING (Sq.ft.)	
44	GL-01	ENT LOBBY	3000	0	4250	4220	2000	2970	17,750	
45	GL-02	ENT LOBBY	3000	0	4250	4220	2550	2970	11,000	
46	GL-03	ENT LOBBY	3000	0	5700	5670	3000	2970	5,000	
47	GL-04	ENT LOBBY	3000	0	4500	4470	2550	2550	8,375	