

NOTES:

1. All fixture provided in toilets are as per N.B.C.
2. Basement will be mechanically ventilated.
3. All spaces (parking basement, services basement etc.) will be artificially lit.
4. Standby generating capacity will be provided for the electrical requirement of the total scheme. This therefore includes standby generation for all common services, fire services, lifts etc. And also the entire electrical load for the ventilation.
5. Fire safety measures as per NBC includes smoke detector, heat detector, sprinkler spacing in compliance with code.
6. All external walls are 200mm and all internal walls are 100mm thick. (Valid for all drawings)

ARCHITECT
MORPHOGENESIS
41, Industrial Estate, Okhla Phase - III,
New Delhi 110020
TEL: 91 11 41828070
E Mail: studio@morphogenesis.org

WHITBY WOOD
CONSULTING STRUCTURAL ENGINEER

CONSULTING MEP

PROION


Proion Consultants Private Limited
Address : 85, Sakinaka Vihar,
New Delhi - 110029, India.

 Proion Consultants

CONSULTING LANDSCAPE ARCHITECT

MORPHOGENESIS
41, Industrial Estate, Okhla Phase - III,
New Delhi 110020
TEL: 91 11 41828070
E Mail: studio@morphogenesis.org

KEY PLAN

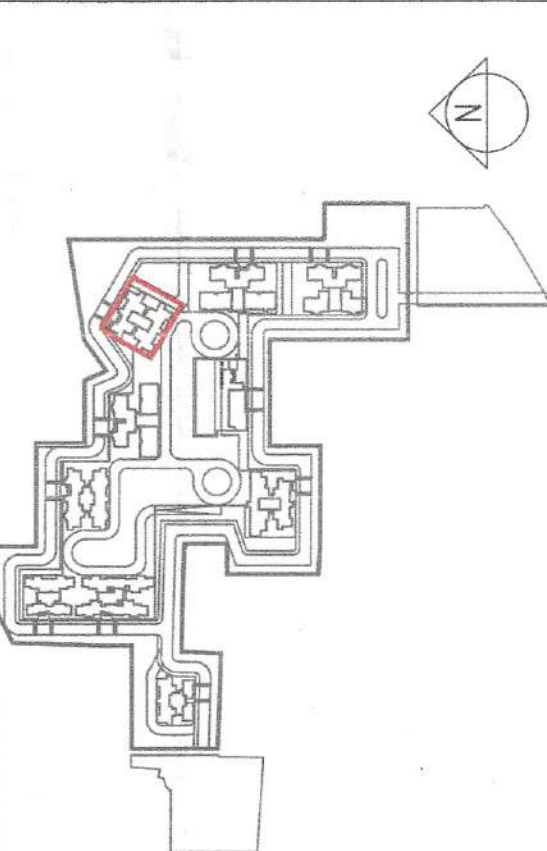

PROJECT
Proposed building plan for Mixed Land Use Colony (95% Residential and 5% Commercial) under TOD policy over an area measuring 14.20625 acres in the revenue estate of village Havalpur Sector-89, Gurugram being developed by Godrej Properties Ltd.
(Lic No151 of 2023 Dated 20-07-2023)

DEVELOPER

godrej

**Godrej
Properties Ltd.**

Unit No. 5C, 8th Floor, Godrej One, Pimpri-Chinchwad,
Vikhroli East,
Mumbai - 400 073.

PROPERTIES

DEVELOPER'S SIGNATURE:

* For Godrej Properties Ltd.
Authorized Signatory

AUTHORIZED SIGNATORY

ARCHITECT'S SIGNATURE :




 KIRAN YADAV
 CA/2010/49182

DRAWING NAME
Tower 07
SECTION A

DRAWING NO.	
-------------	--

SCALE	1:100
DATE	09.10.2023

SECTION AA

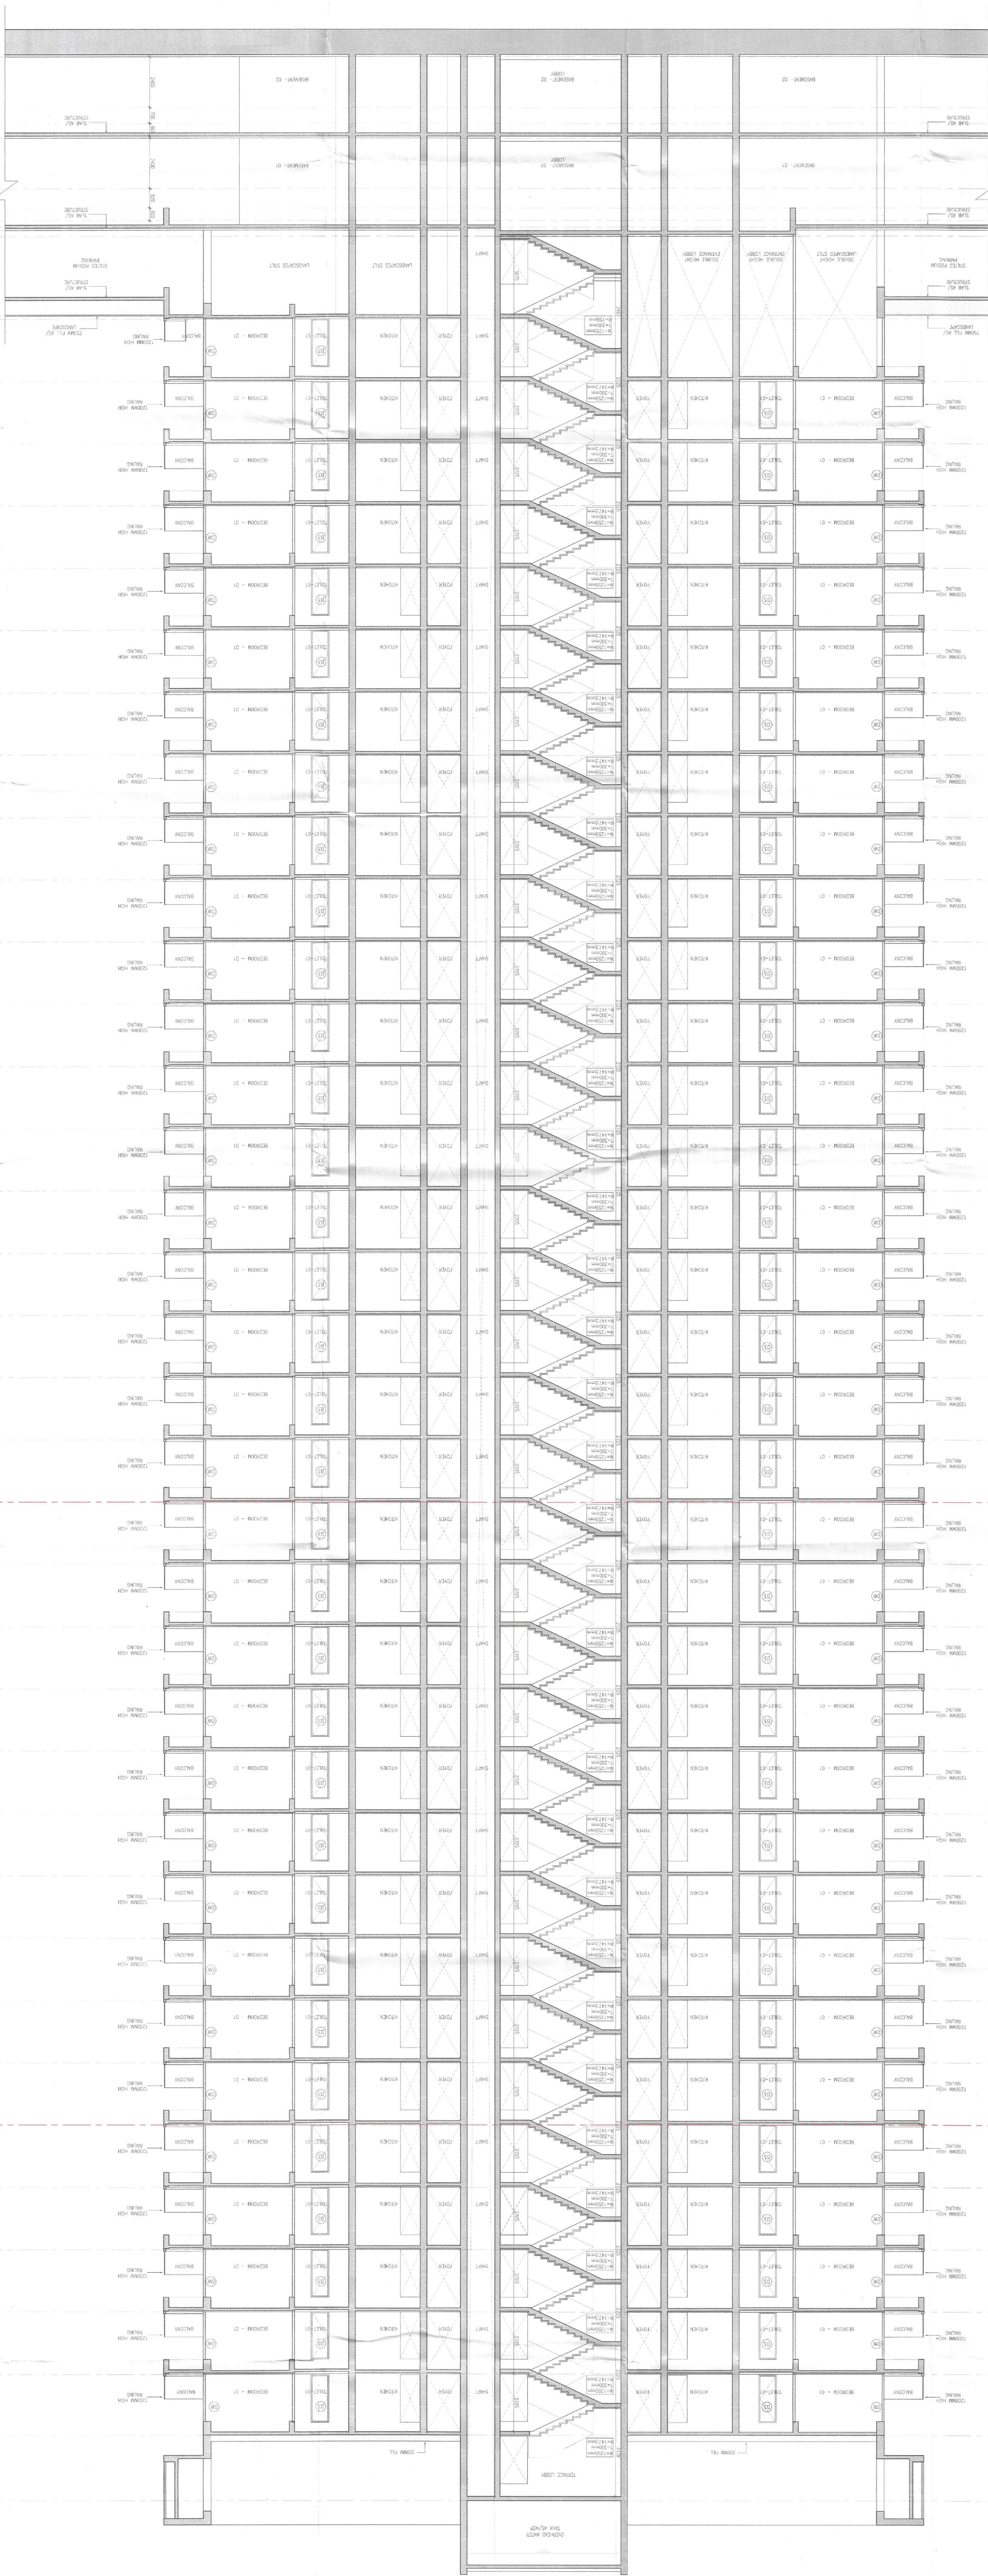

KEY PLAN

