



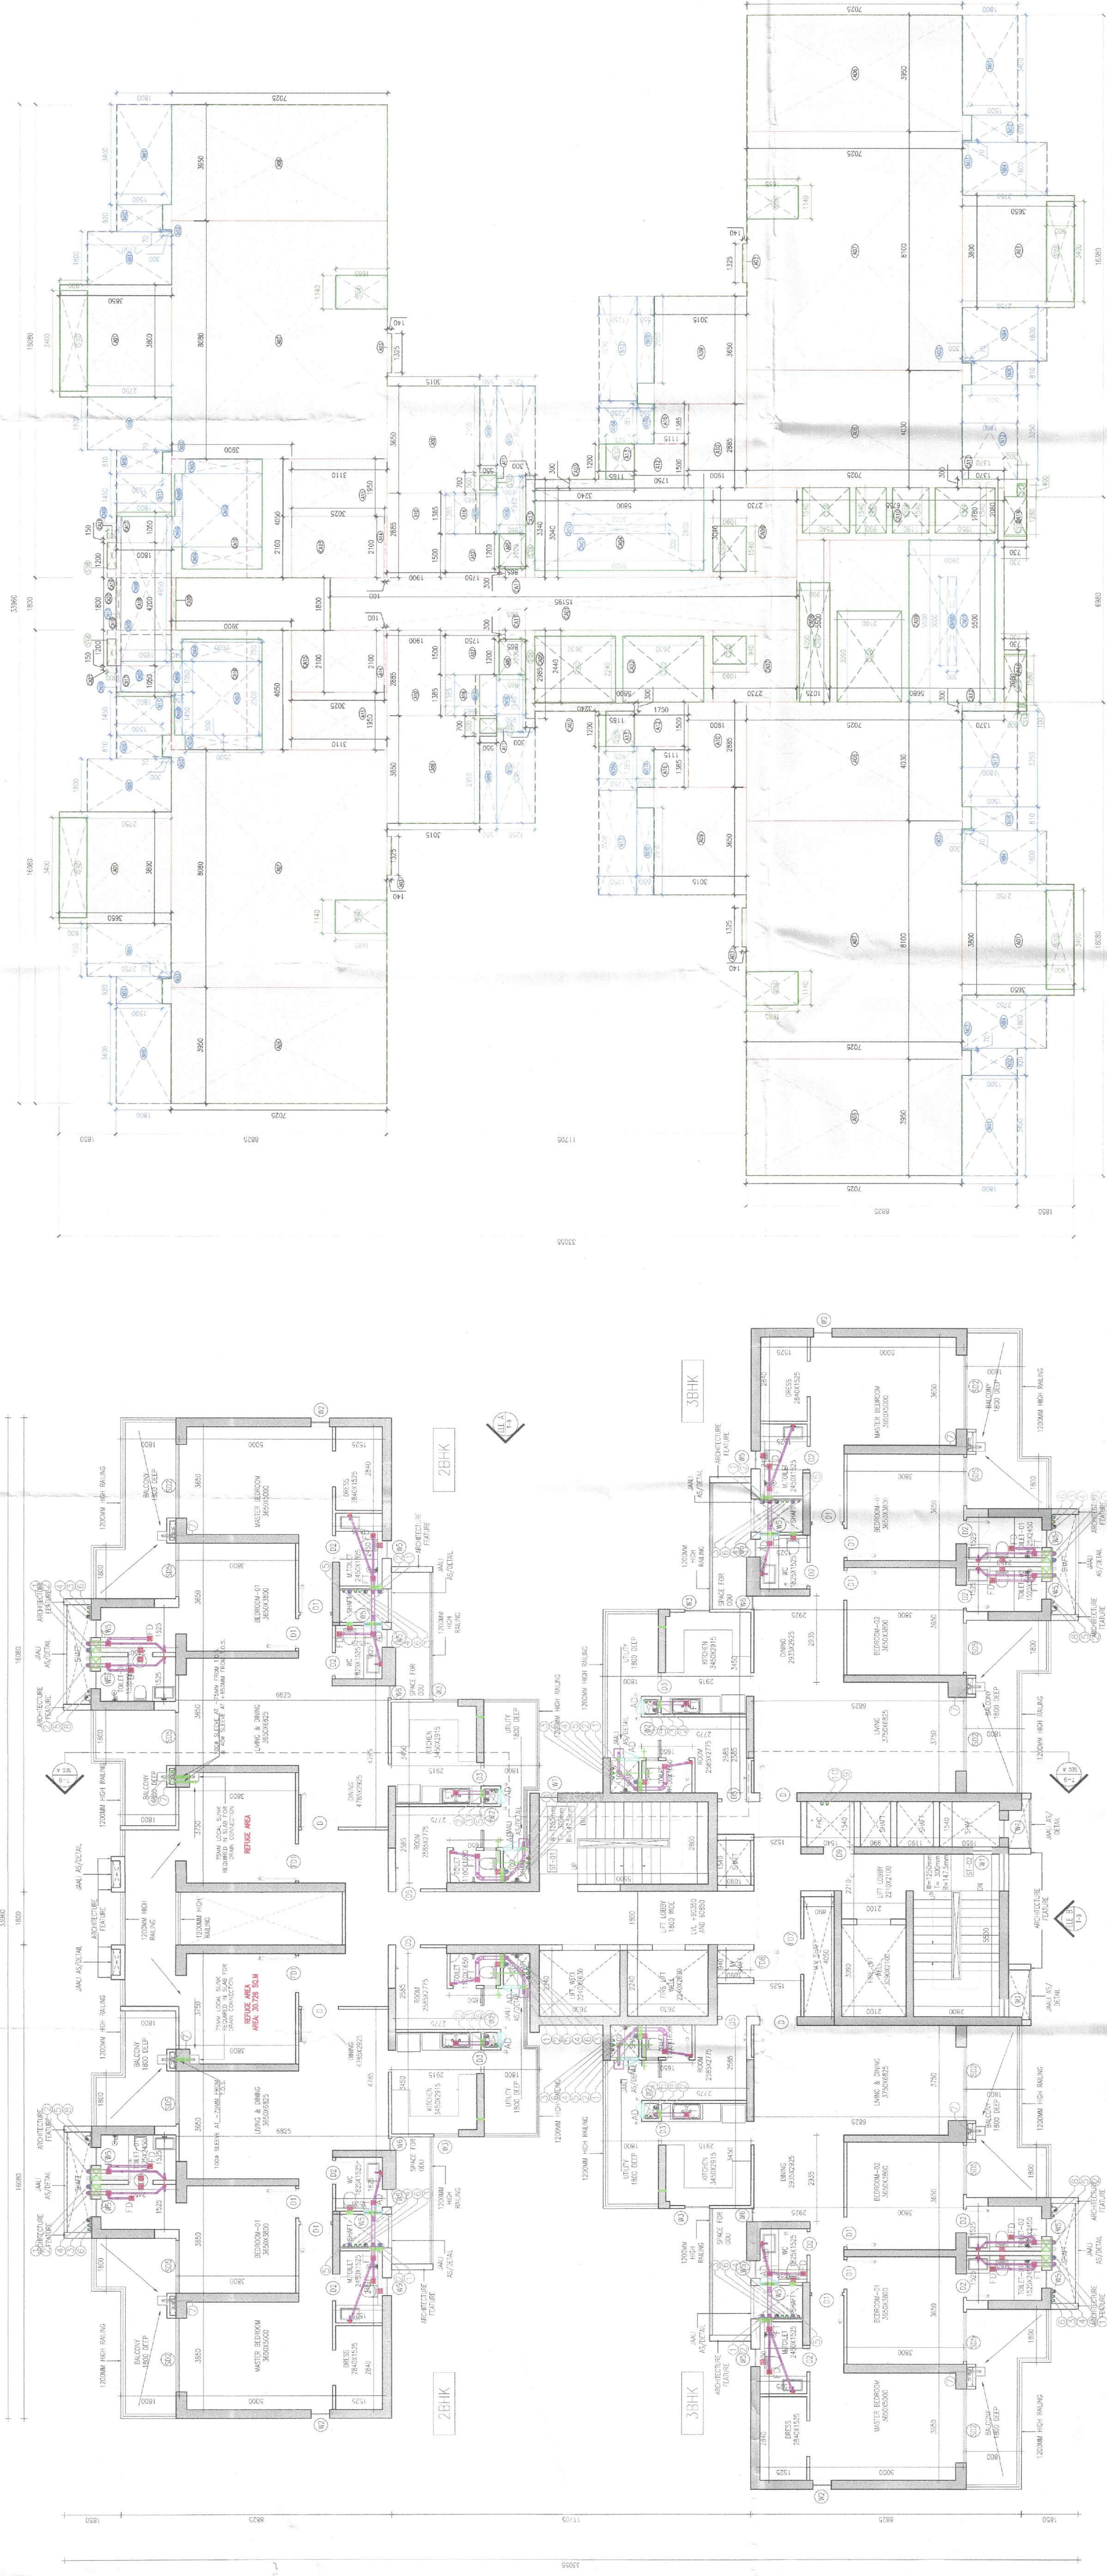

1 TOWER 8 - REFUGE FLOOR PLAN (1:100) (20TH & 30TH)

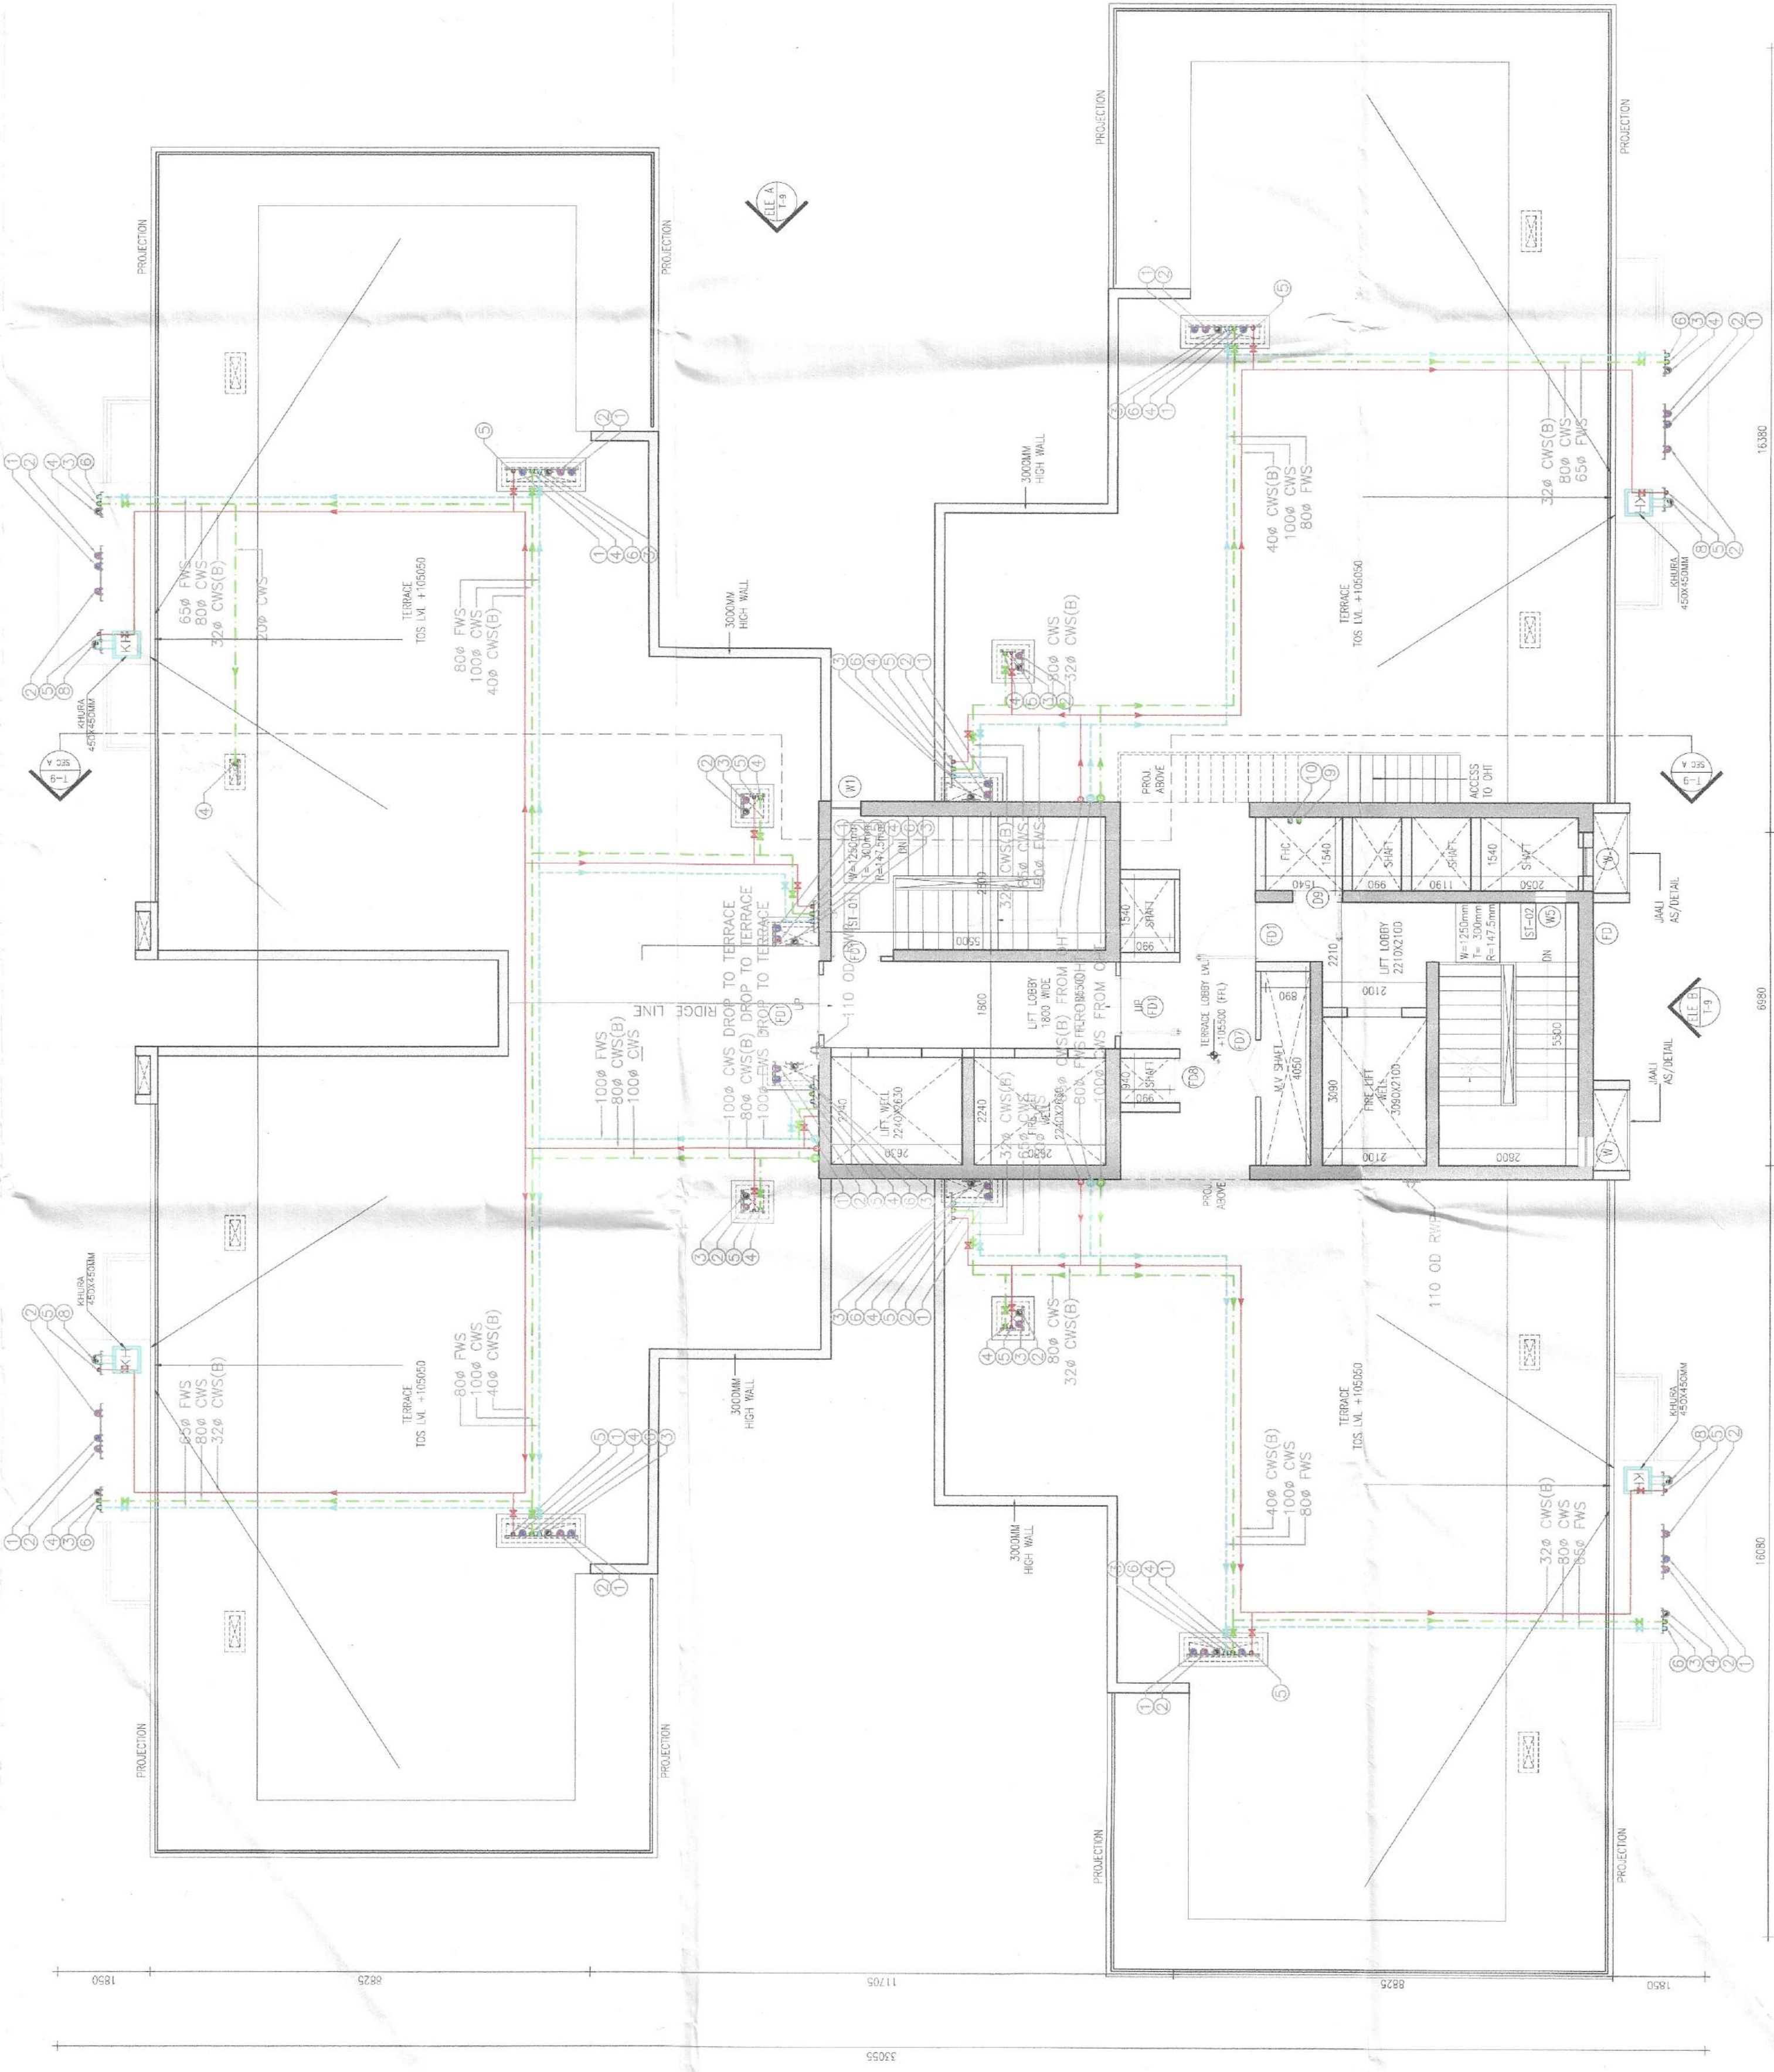

3 TOWER 8 - TERRACE PLAN (1:100) (20TH & 30TH)



4 TOWER 8 - OHT LEVEL PLAN (1:100) (20TH & 30TH)

