


NOTES

1. THE DRAWING SHALL BE READ IN CONJUNCTION WITH THE SPECIFICATIONS AND NOTES TO THE DRAWING.
2. ANY DISCREPANCY BETWEEN THE VARIOUS DRAWINGS SHALL BE BROUGHT TO THE NOTICE OF THE ARCHITECT IMMEDIATELY.
3. THE FINISHED FLOOR LEVELS GIVEN IN THIS DRAWING ARE WITH REFERENCE TO THE CENTRE LINE OF THE FRONT ROAD AT THE MIDDLE OF THE PLOT.
4. PLEASE FOLLOW SERVICES DRAWING FOR ELECTRICAL AND PLUMBING DETAILING. TOILET, KITCHEN, BATHING AND BALCONY PLEASE FOLLOW DETAIL DRAWING.

KEY PLAN

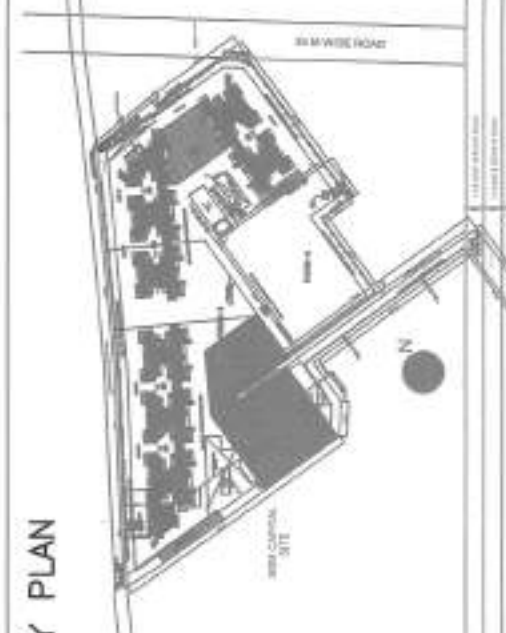

REMARK

NOTE:-

PARKING TO BE ALLOTTED TO SAME OWNER

OWNER

Union Buildmart Pvt. Ltd., Vibrant InfraTech Pvt. Ltd., Targe Buildcon Pvt. in Collaboration with Union Buildmart Pvt. Ltd.

ARCHITECT

GIAN P. MATHUR AND ASSOCIATES (P) LTD.  
ARCHITECTS  
E-110/111, GURUGRAM  
CA 110015/110016

Project Title

GROUP HOUSING COLONY (MIX LAND USE RESIDENTIAL 99.5% AND 0.5% MEASURING 10.25 ACRES (LICENCE NO. 225 OF 2023 DATED 02-11-2023) IN SECTOR -113, GURUGRAM

Status

SUBMISSION DRAWING

Sheet Title

UPPER BASEMENT PLAN

Owner's Sign

GIAN P. MATHUR  
ARCHITECT  
CA 110015/110016

Architect's Sign

GIAN P. MATHUR  
ARCHITECT  
CA 110015/110016

SCALE: 1:500

DATE:

DWG. No.

SD/ARM34-113/BAS.102

