


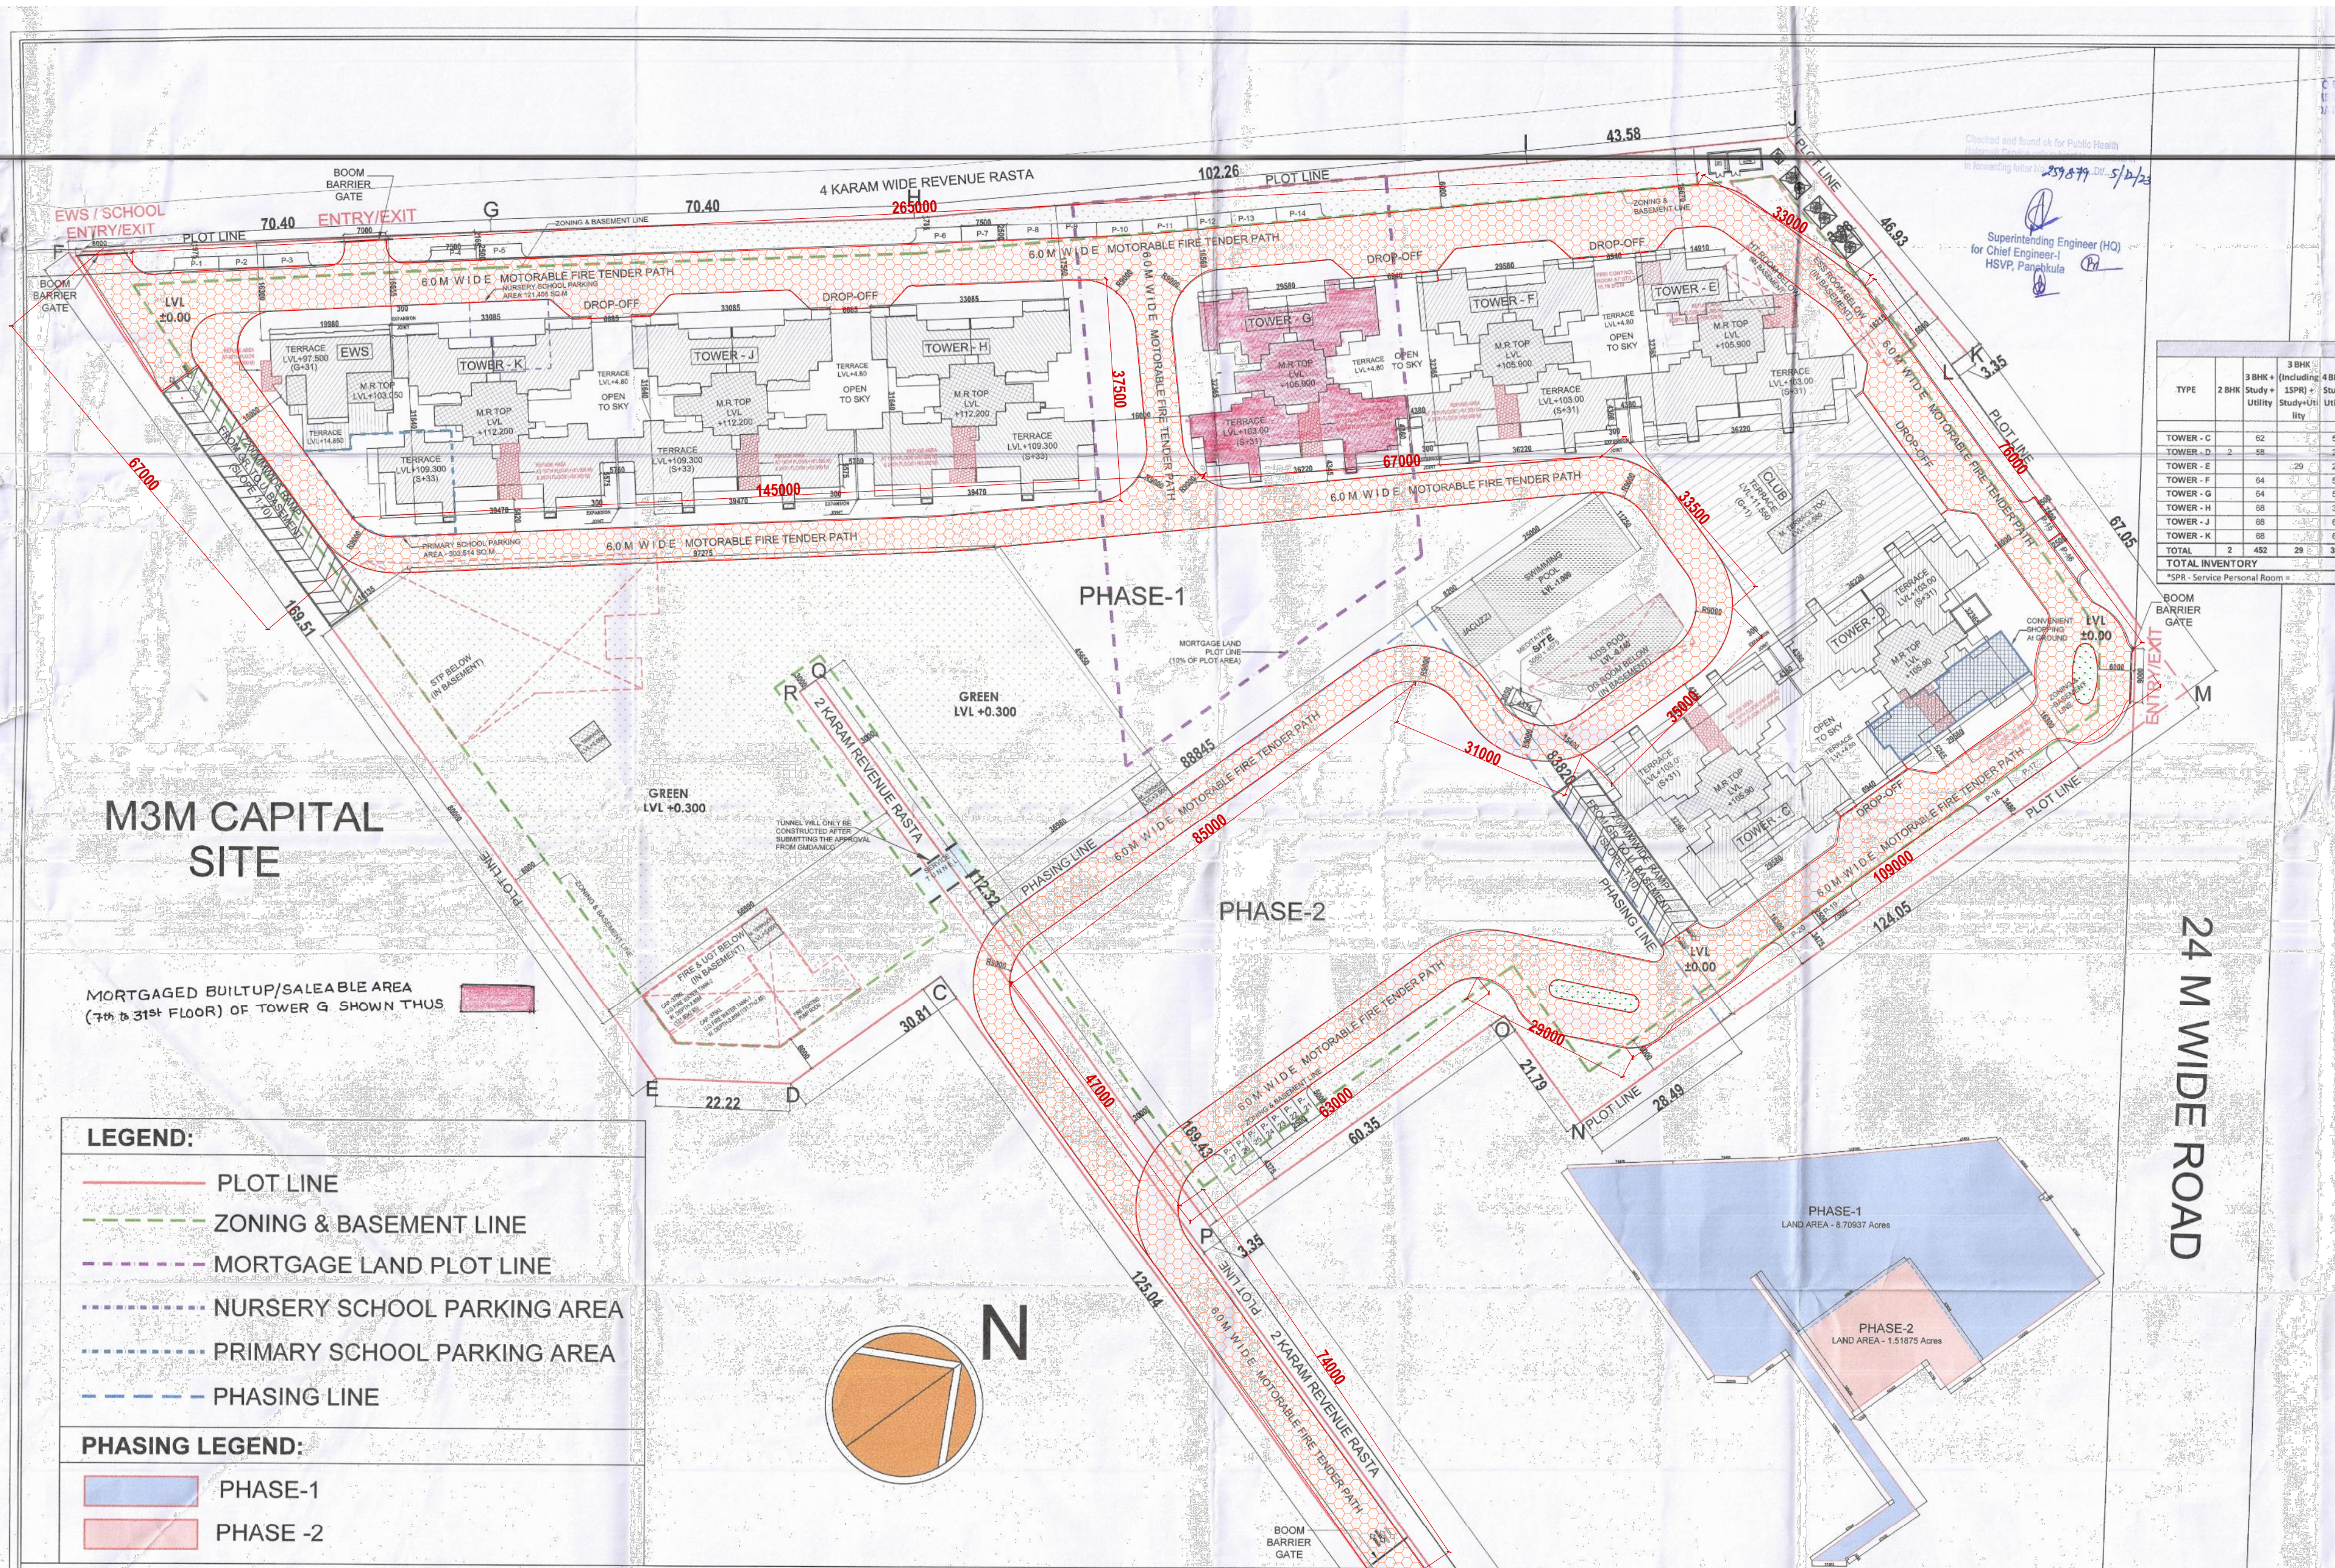

LEGEND:

- PLOT LINE
- ZONING & BASEMENT LINE
- MORTGAGE LAND PLOT LINE
- NURSERY SCHOOL PARKING AREA
- PRIMARY SCHOOL PARKING AREA
- PHASING LINE

PHASING LEGEND:

- PHASE-1
- PHASE-2


