
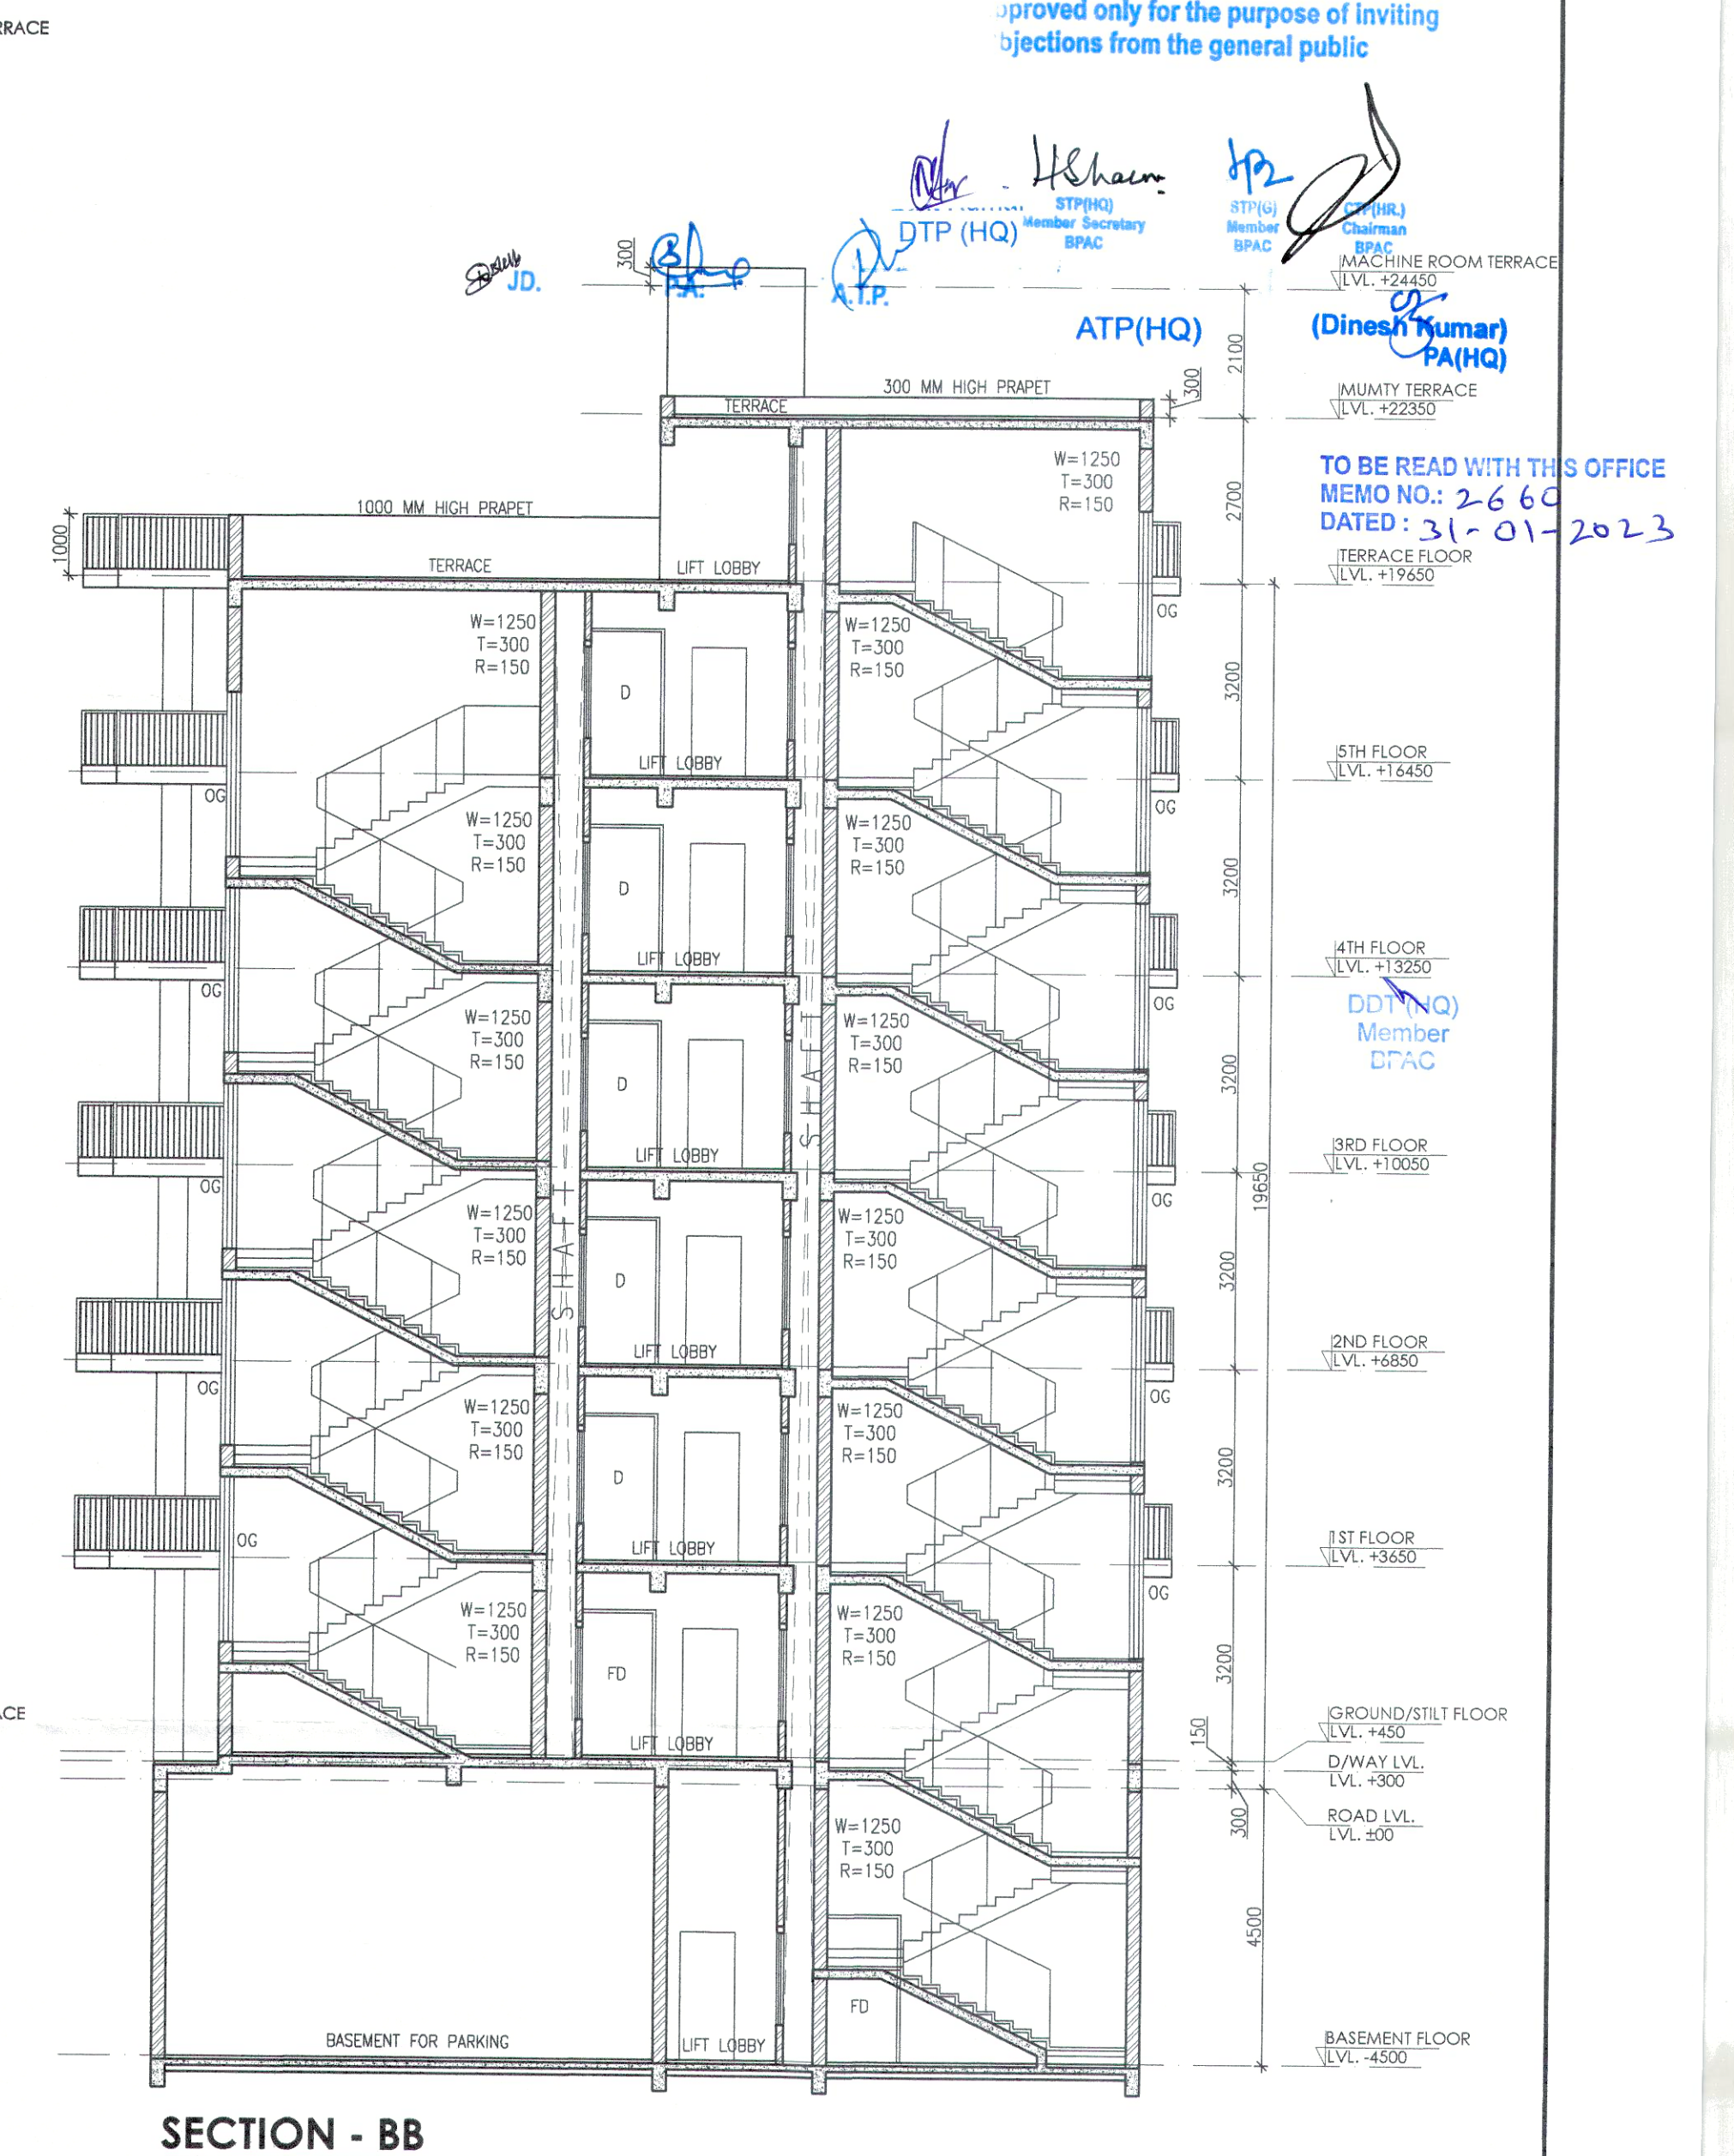


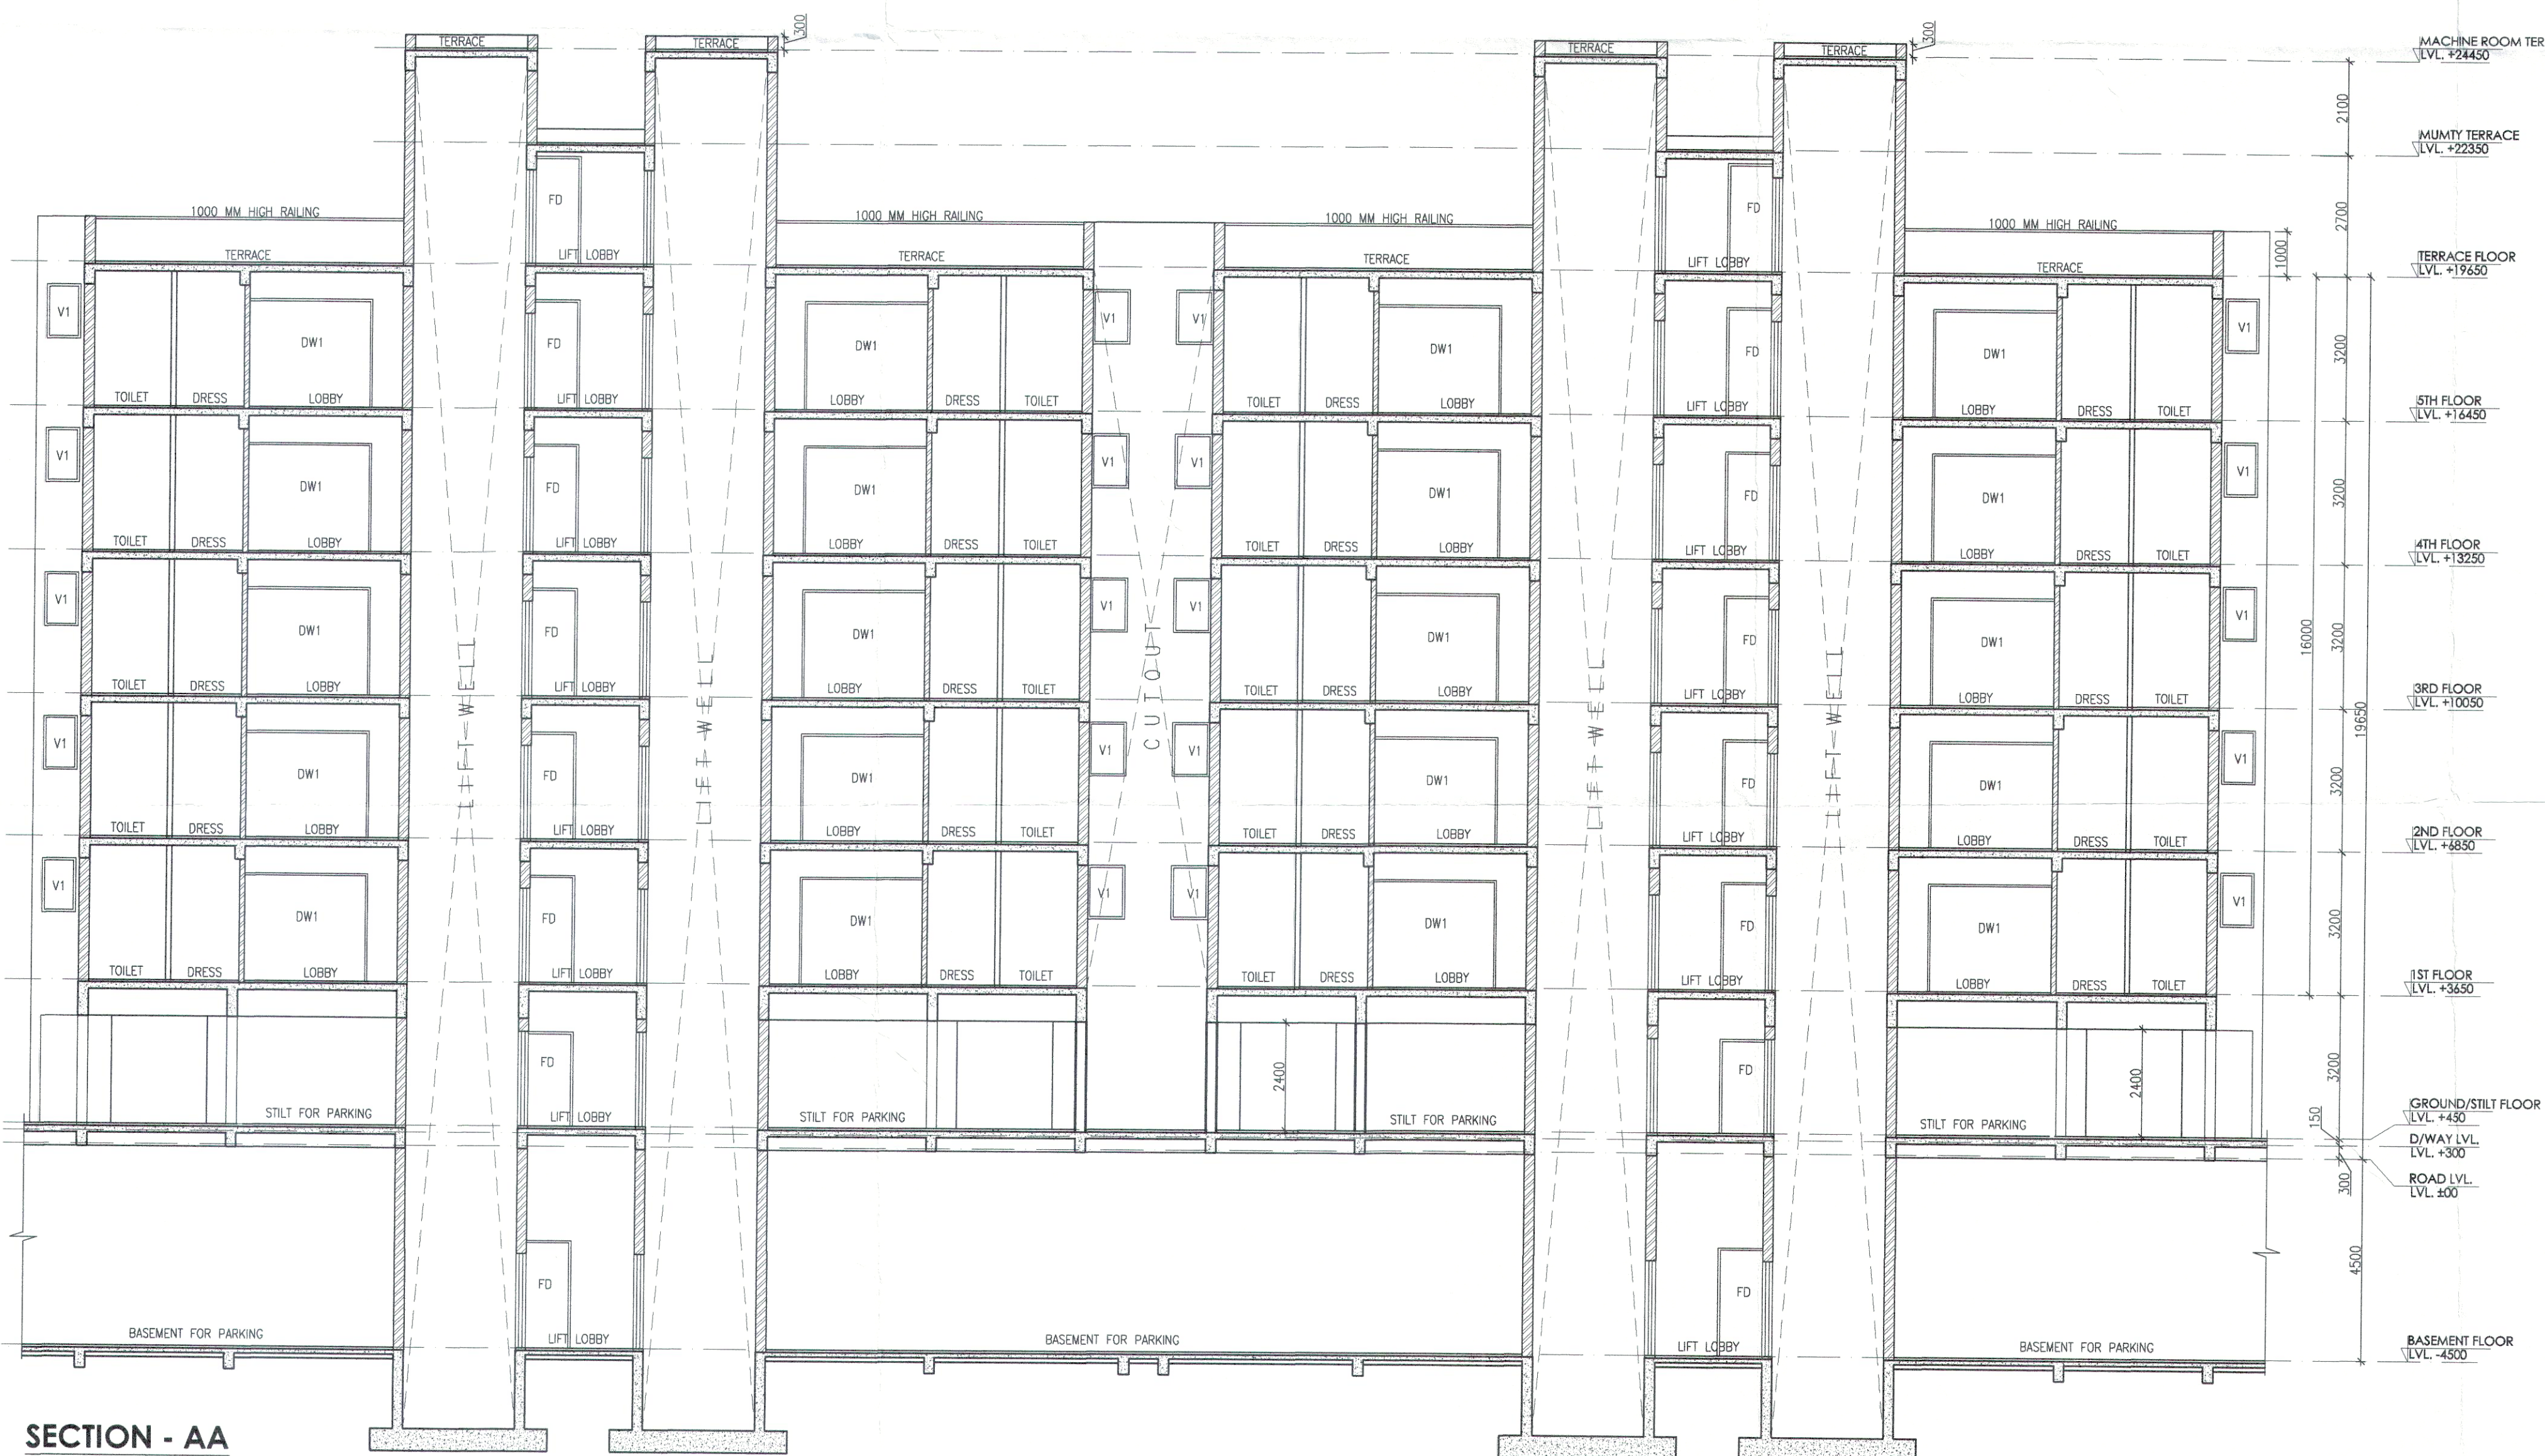

is a "PROVISIONAL BUILDING PLAN"
approved only for the purpose of inviting
objections from the general public

1. 1. 1.

TO BE READ WITH THIS OFFICE
MEMO NO.: 2660
DATED: 31-01-2023
TERRACE FLOOR

TERRACE FLOOR
LVL. +19650[illegible]


PROJECT
REVISED BUILDING PLAN FOR BLOCK -1,2,3,4,6,7,8,9,10, & 11 OF GROUP HOUSING COLONY MEASURING 13.156 ACRES (LICENCE NO. 12 OF 2009 DATED 25.05.2009) IN SECTOR-37D, GURGAON MANESAR URBAN COMPLEX BEING DEVELOPED BY RAMPRASTHA REALTORS PVT.LTD. IN COLLABORATION WITH S.A. INFRATECH PVT.LTD.

ARCHITECTS

A.D. CONSULTANTS.

Parnami Tower, 3rd Floor, S.C.O. 50-51,
Old Judicial Complex, Civil Lines,
Gurgaon - 122001
Tel.: 0124-4081801, 4081802
email : adconsultants13@gmail.com

CONSULTING ARCHITECTS :-
SACHDEVA CONSULTANTS.

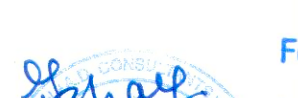ARCHITECT'S SEAL & SIGNATURE	OWNER/AUTH. SIGNATURE
	For Navraj Infotech Private Limited 

Scale : 1:100

Drawing Title:—	
-----------------	--

**ELEVATION A & SECTIONS
(BLOCK- 1, 2, 3, 5, 6, & 7)**

3