


This is a "PROVISIONAL BUILDING PLAN"
approved only for the purpose of inviting
Objections from the general public


[Signatures]
DTP (HQ) ATP(HQ) (Dinesh Kumar) PA(HQ)

[Signatures]
JD. PA A.P.

TO BE READ WITH THIS OFFICE
MEMO NO.: 2660
DATED: 31-01-2023
DTP (HQ) Member BPAC

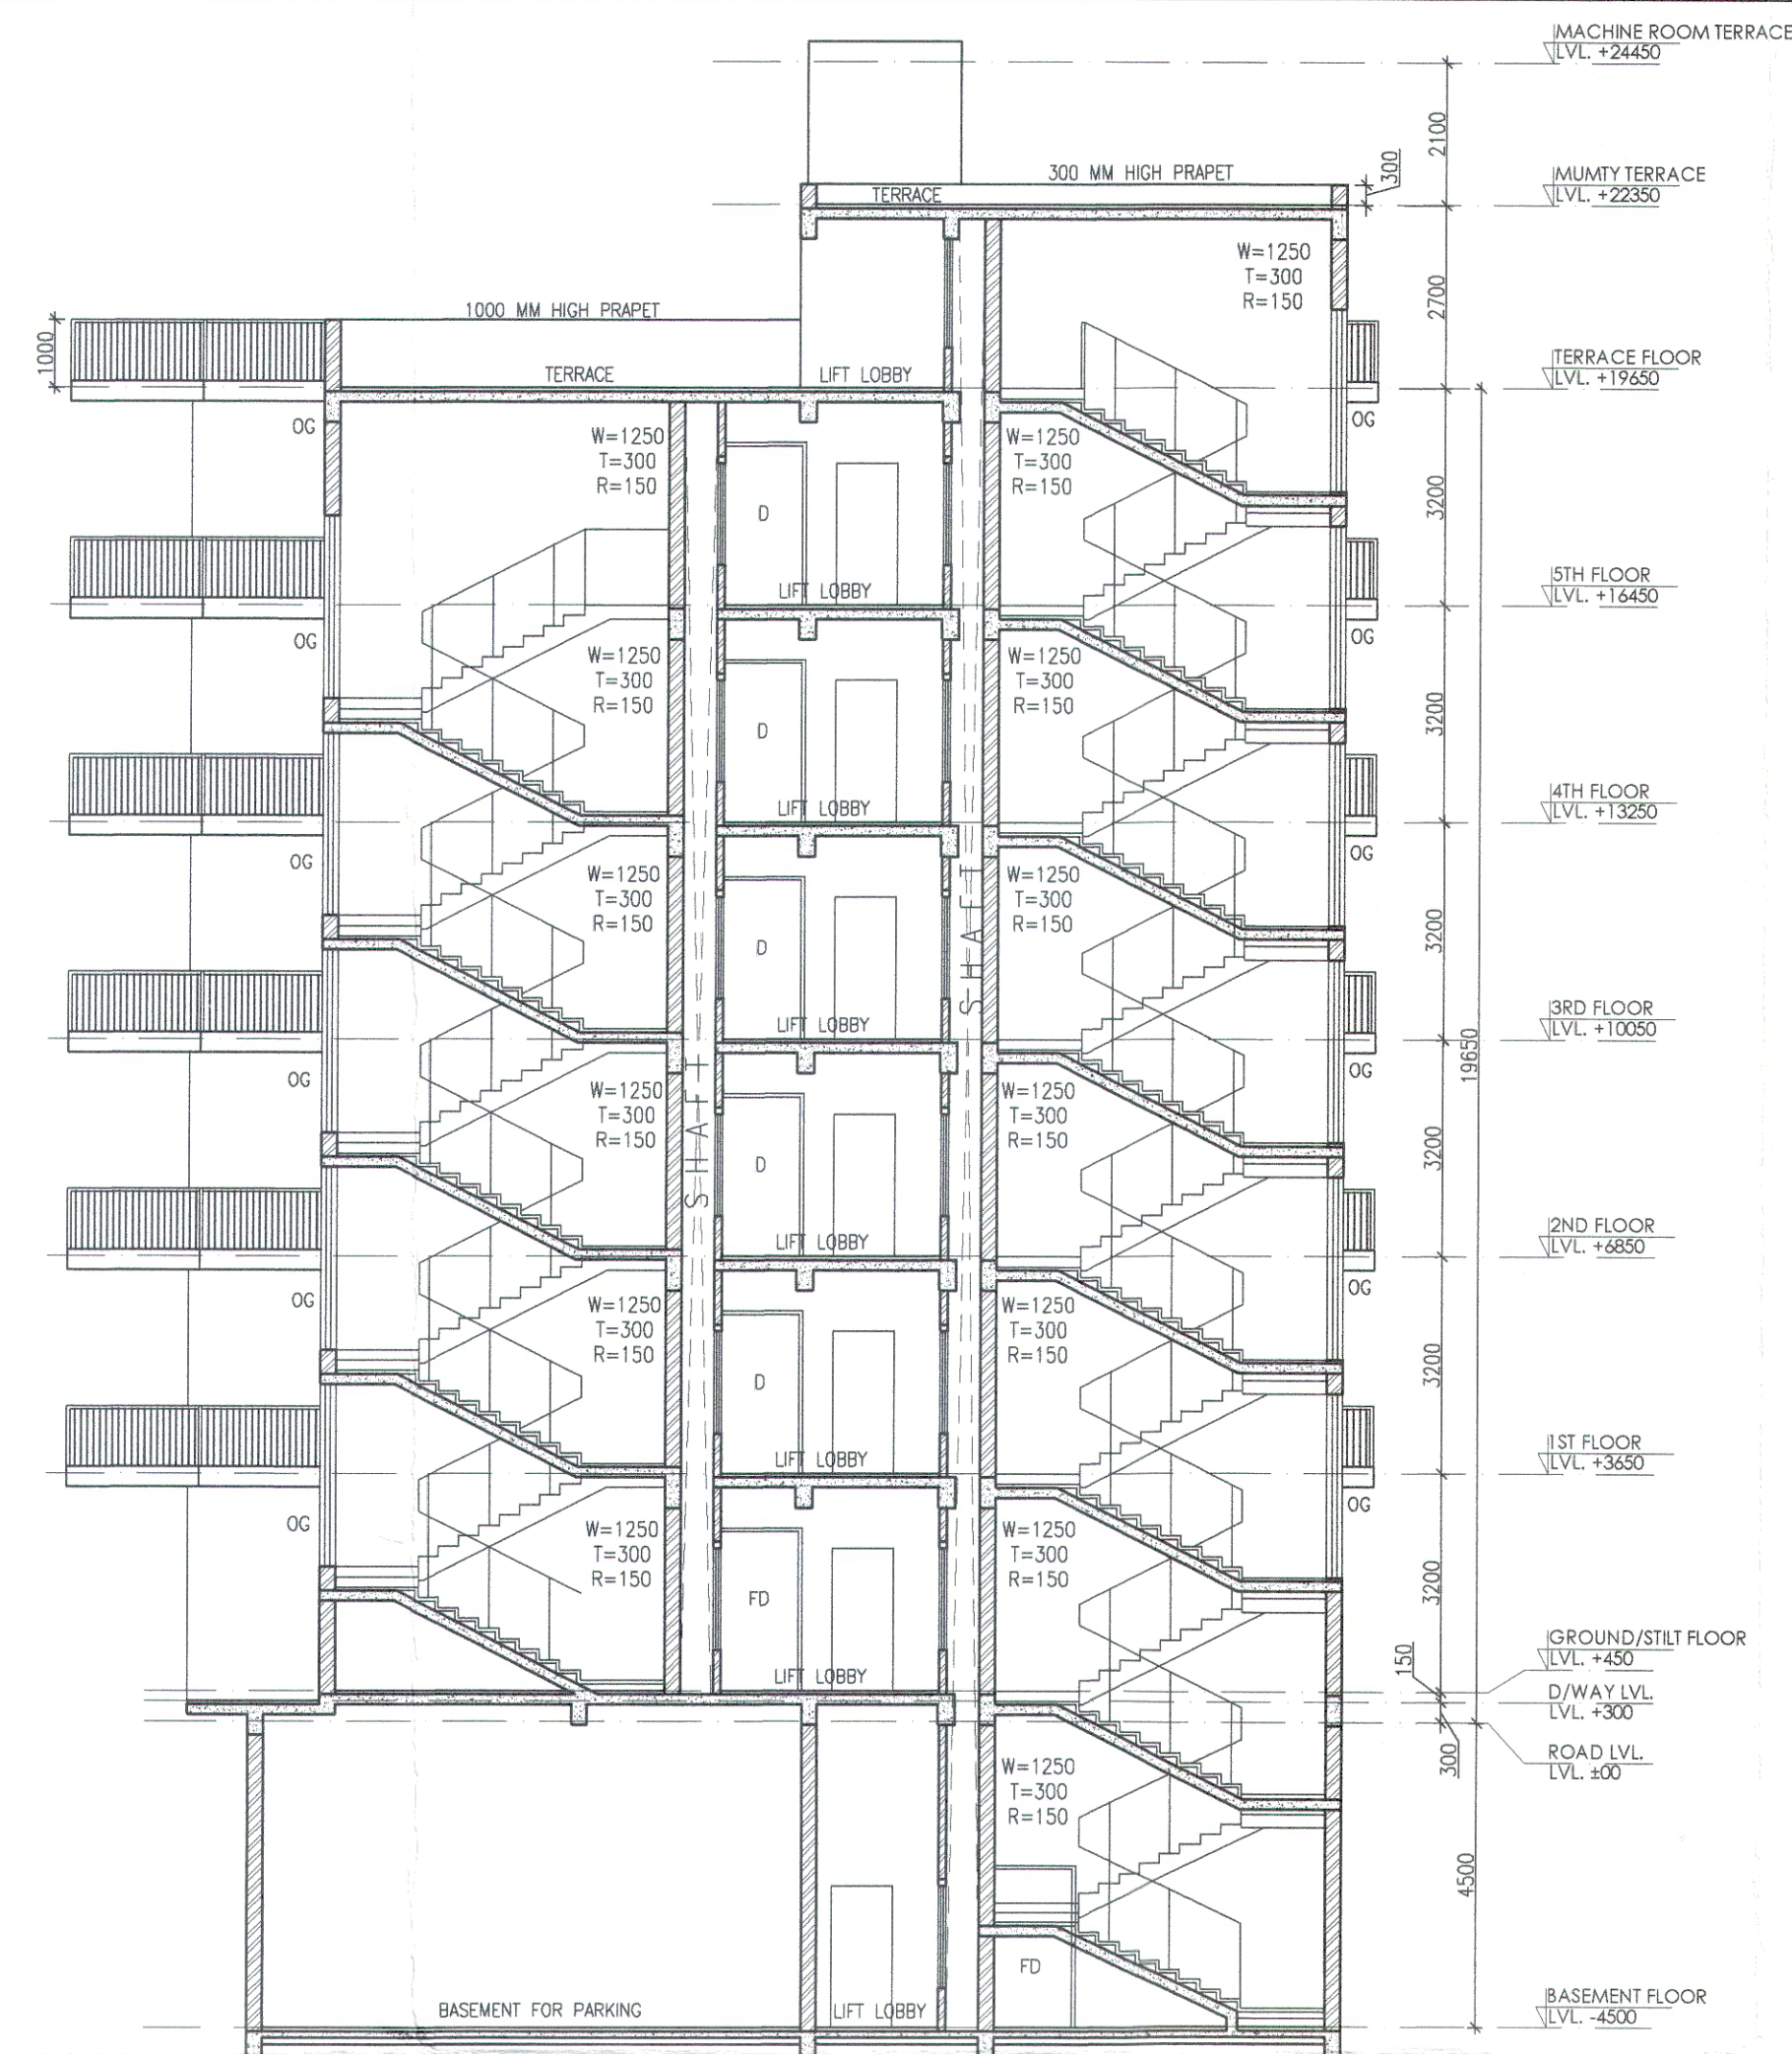

SECTION - BB

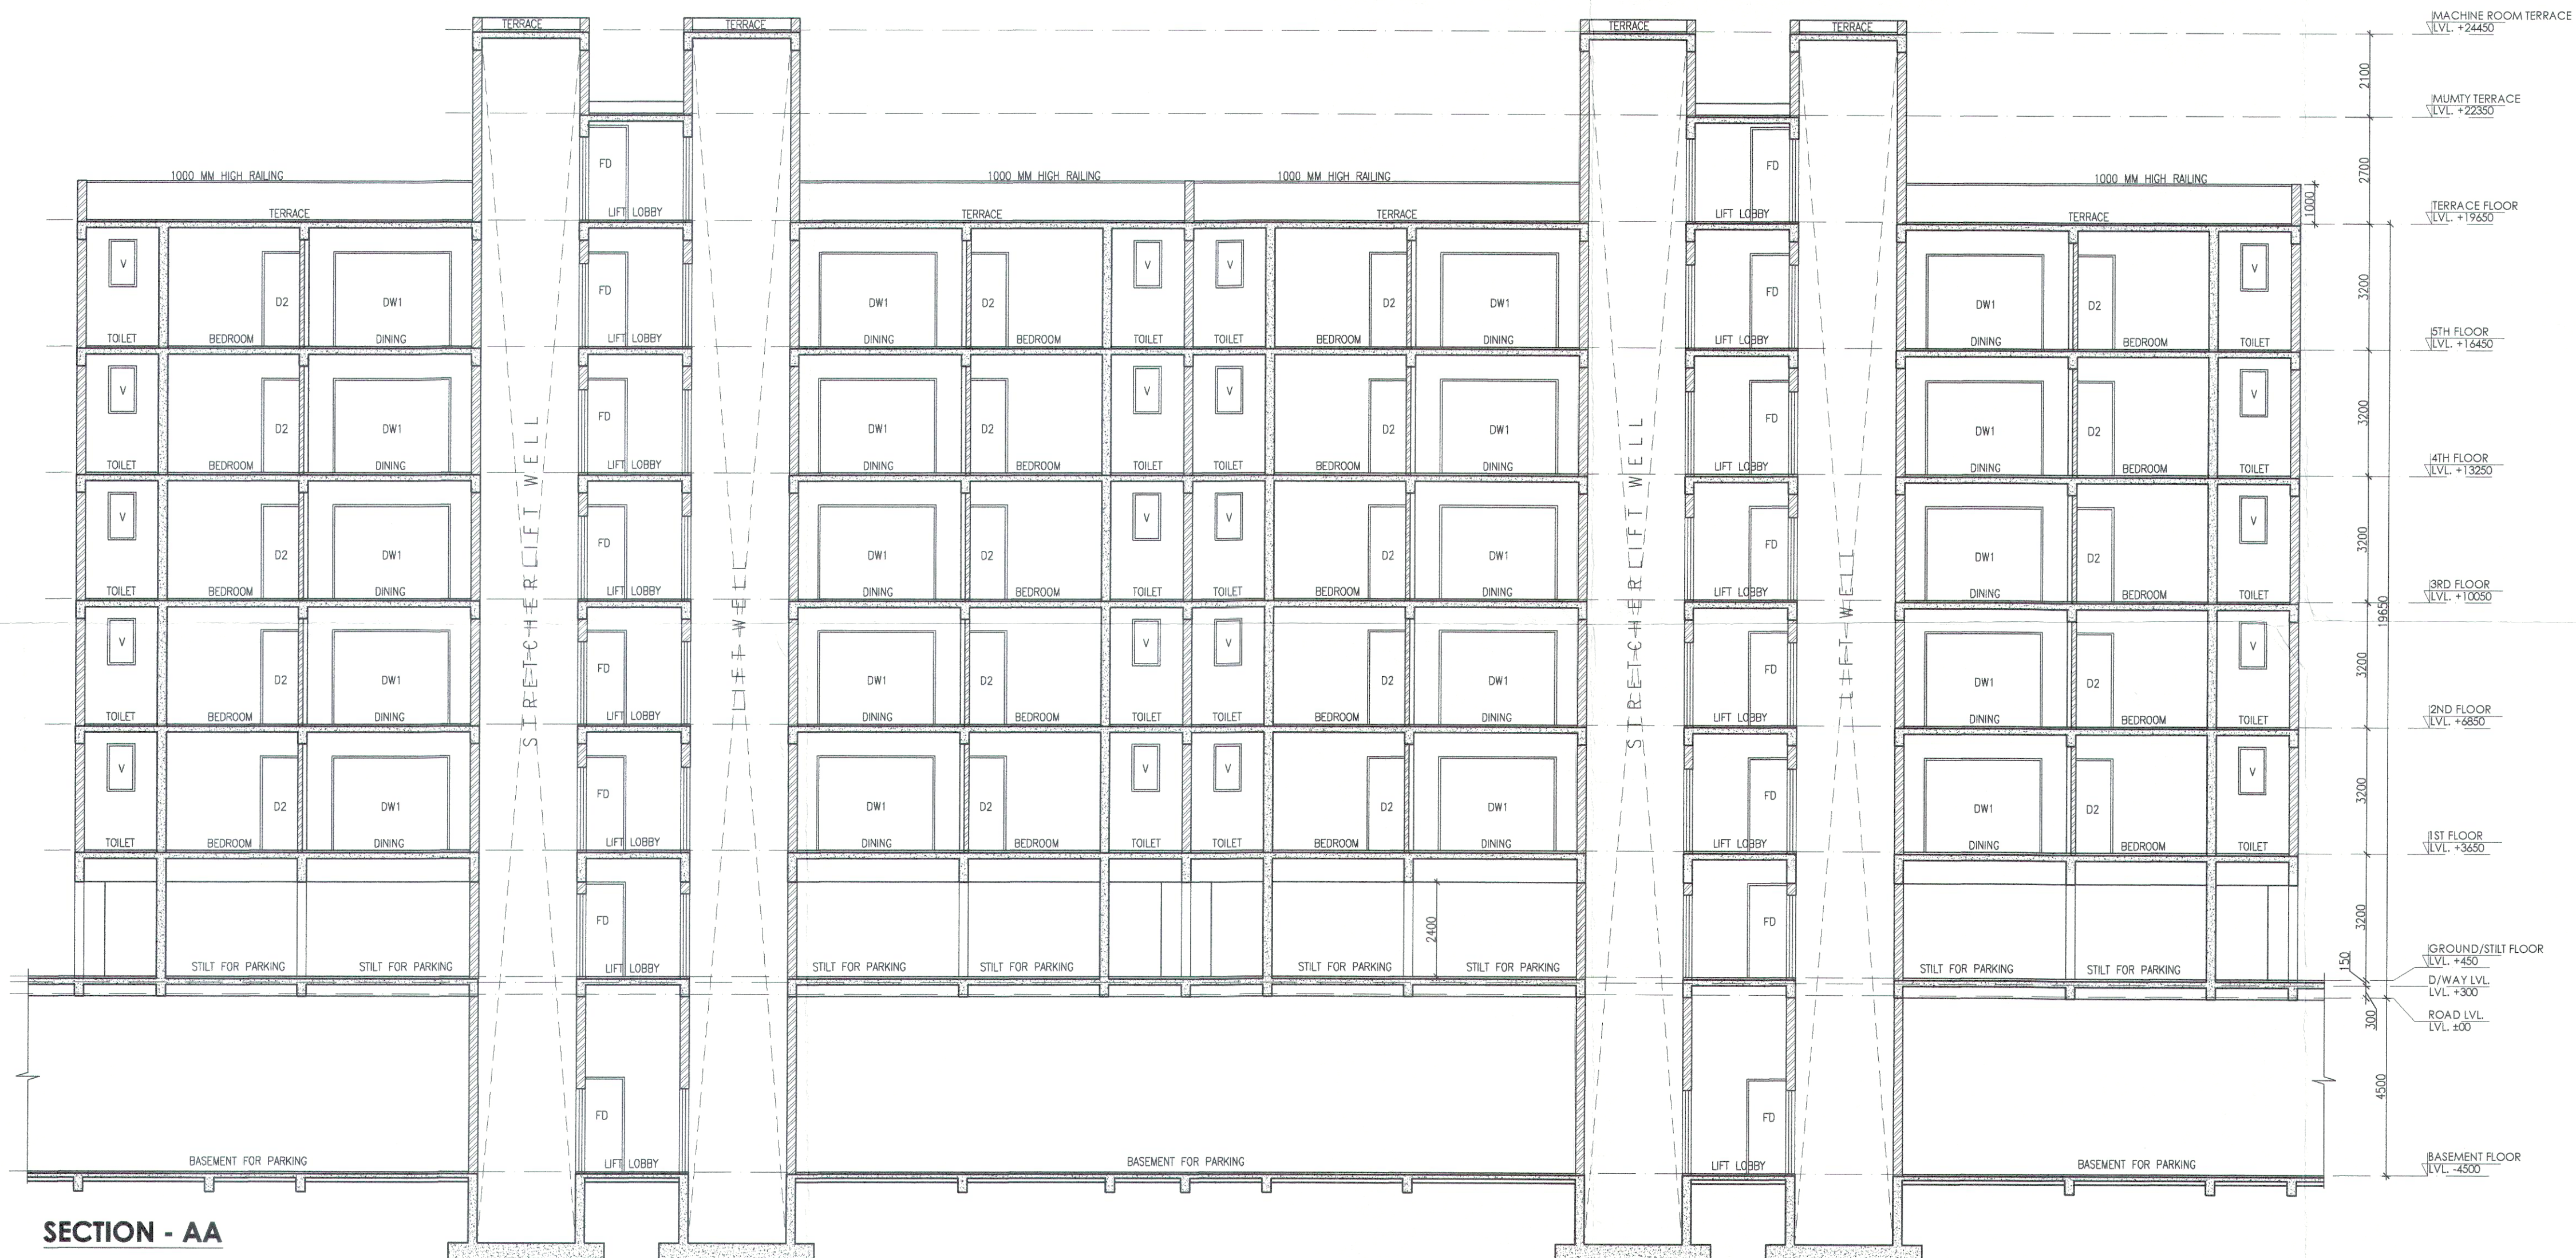

SECTION - AA

PROJECT
REVISED BUILDING PLAN FOR BLOCK
-1,2,3,4,6,7,8,9,10, & 11 OF GROUP
HOUSING COLONY MEASURING
13.156 ACRES (LICENCE NO. 12 OF
2009 DATED 25.05.2009) IN
SECTOR-37D, GURGAON MANESAR
URBAN COMPLEX BEING DEVELOPED
BY RAMPRASTHA REALTORS PVT.LTD.
IN COLLABORATION WITH S.A.
INFRATECH PVT.LTD.

ARCHITECTS
A.D. CONSULTANTS.
Parnami Tower, 3rd Floor, S.C.O. 50-51,
Old Judicial Complex, Civil Lines,
Gurgaon - 122001
Tel.: 0124-4081801, 4081802
email: adconsultants13@gmail.com

CONSULTING ARCHITECTS:-
SACHDEVA CONSULTANTS.

ARCHITECT'S SEAL & SIGNATURE
OWNER/AUTH. SIGNATURE
For Navraj Infotech Private Limited
Authorised Signatory

Scale : 1:100
Drawing Title:-
SECTION (BLOCK- 9, 10 & 11)