


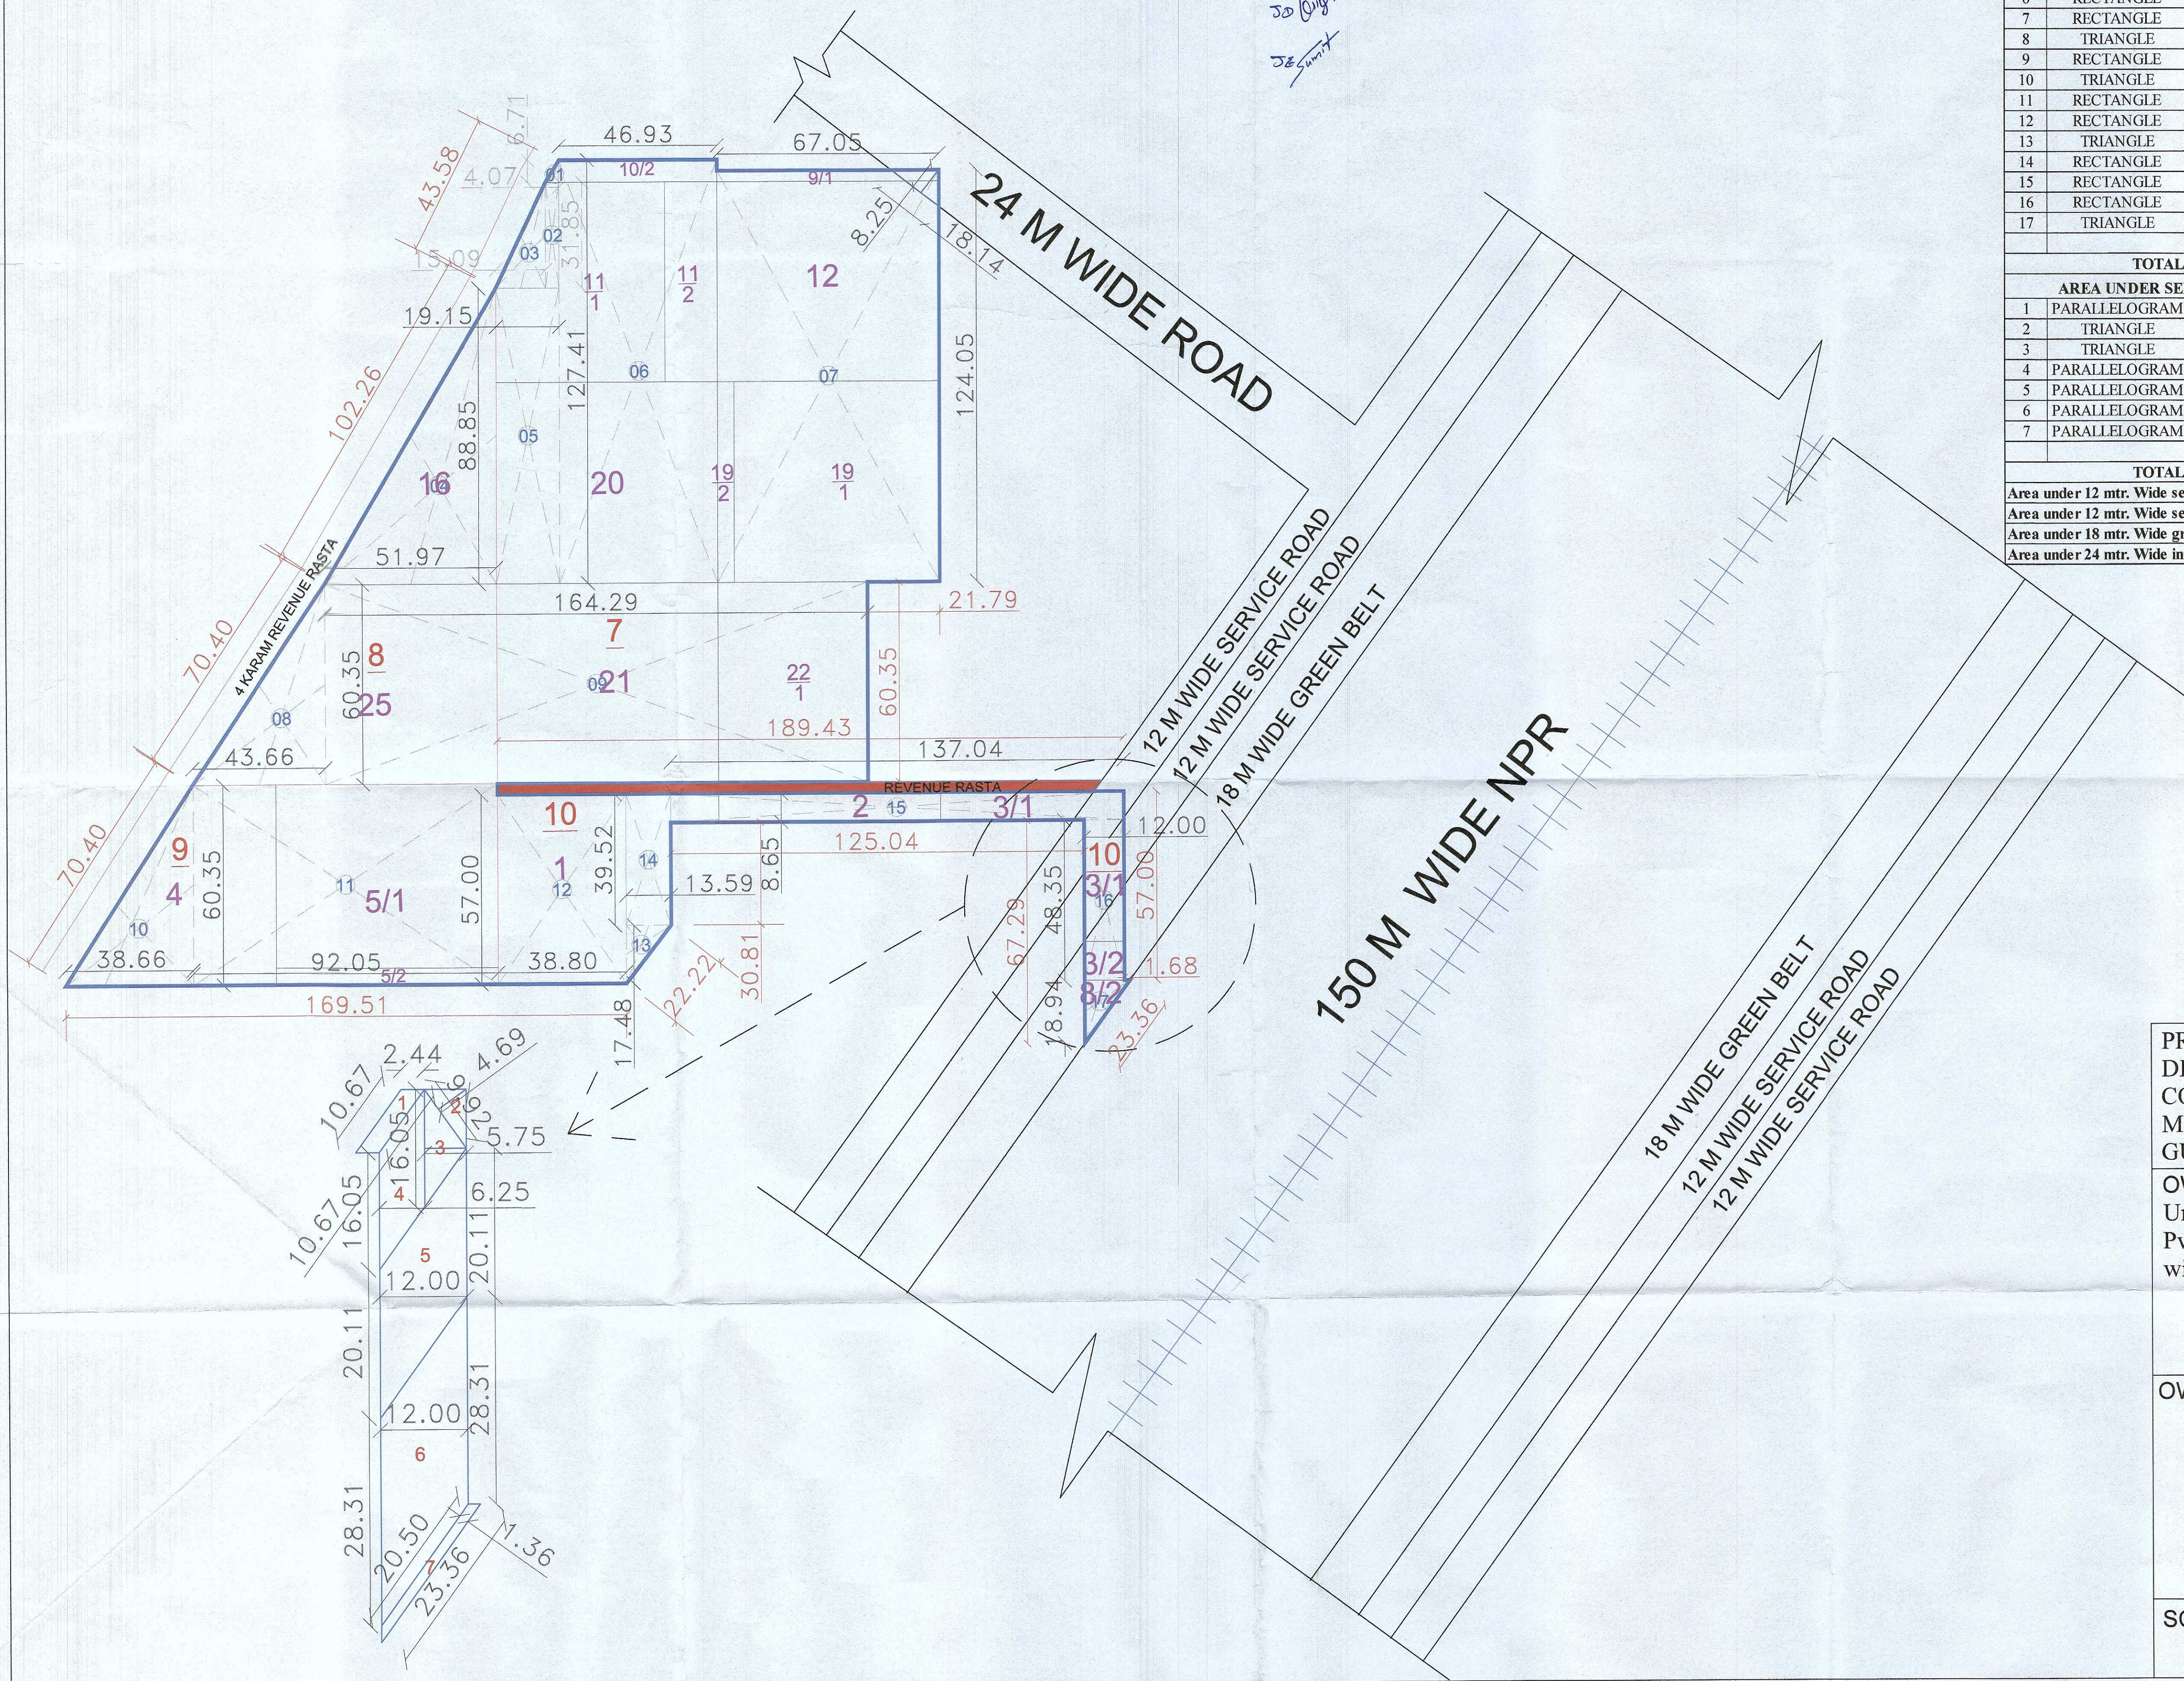


ATP
J.D. Singh
J.D. Singh

LAND AREA CALCULATION						
S.NO	SHAPE	LENGTH (M)	WIDTH (M)	Height (H)	AREA (IN SQMT.)	CAL. FORMULA
1	TRIANGLE	6.71	4.07	-	13.65	(L X B) / 2
2	RECTANGLE	4.07	31.85	-	129.63	L X B
3	TRIANGLE	31.85	15.09	-	240.31	(L X B) / 2
4	TRIANGLE	51.97	88.85	-	2308.77	(L X B) / 2
5	RECTANGLE	19.15	88.85	-	1701.48	L X B
6	RECTANGLE	46.93	127.41	-	5979.35	L X B
7	RECTANGLE	67.05	124.05	-	8317.55	L X B
8	TRIANGLE	43.66	60.35	-	1317.44	(L X B) / 2
9	RECTANGLE	60.35	164.29	-	9914.90	L X B
10	TRIANGLE	38.66	60.35	-	1166.57	(L X B) / 2
11	RECTANGLE	60.35	92.05	-	5555.22	L X B
12	RECTANGLE	38.80	57.00	-	2211.60	L X B
13	TRIANGLE	17.48	13.59	-	118.78	(L X B) / 2
14	RECTANGLE	13.59	39.52	-	537.08	L X B
15	RECTANGLE	8.65	137.04	-	1185.40	L X B
16	RECTANGLE	12.00	48.35	-	580.20	L X B
17	TRIANGLE	12.00	18.94	-	113.64	(L X B) / 2
TOTAL					41391.56	10.2281
AREA UNDER SERVICE ROAD AND GREEN BELT					CAL. FORMULA	Killa / Khasra No.
1	PARALLELOGRAM	10.67	10.67	2.44	26.03	(L1+L2)/2 X H 10/3/1
2	TRIANGLE	9.92	4.69		23.26	(L X B) / 2 10/3/1
3	TRIANGLE	16.05	5.75		46.14	(L X B) / 2 10/3/1
4	PARALLELOGRAM	16.05	16.05	6.25	100.31	(L1+L2)/2 X H 10/3/1
5	PARALLELOGRAM	20.11	20.11	12.00	241.32	(L1+L2)/2 X H 10/3/1
6	PARALLELOGRAM	28.31	28.31	12.00	339.72	(L1+L2)/2 X H 10/3/1,3/2,8/2
7	PARALLELOGRAM	20.50	23.36	1.36	29.82	(L1+L2)/2 X H 10/8/2
TOTAL					806.62	0.199 10/3/1,3/2,8/2
Area under 12 mtr. Wide service road (part of sector)					195.75	0.048 10/3/1
Area under 12 mtr. Wide service road (part of 30 mtr. Wide					241.32	0.060 10/3/1
Area under 18 mtr. Wide green belt (part of 30 mtr. Wide					369.54	0.091 10/3/1,3/2,8/2
Area under 24 mtr. Wide internal sector road					74.83	0.018 7/9/1,12

PROJECT NAME & ADDRESS
DEMARCATION PLAN OF GROUP HOUSING COLONY UNDER TOD ZONE OVER AN AREA MEASURING (10.2281 ACRES) SECTOR -113 GURUGRAM ,

OWNER,S NAME :
Union Buildmart Pvt. Ltd, Vibrant Infratech Pvt.Ltd, Targe Buildcon Pvt.Ltd in collaboration with Union Buildmart Pvt. Ltd.

OWNER,S SIGNATURE : ARCHITECT,S SIGNATURE :

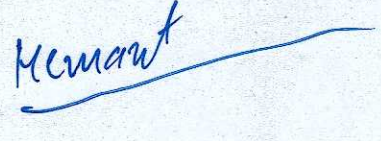

GIAN P. MATHUR
ARCHITECT
B. Arch., M.C.A. I.I.A.
CA No. 80/5769

SCALE:
NTS

DATE:

