




DEMARICATION PLAN OF RESIDENTIAL COLONY MEASURING 31.28125 ACRES UNDER NILP DATED 11.05.2022 (MIGRATION FROM LICENCE NO. 124 OF 2019, DATED 19.09.2019 GRANTED FOR SETTING UP OF RESIDENTIAL COLONY UNDER NILP-2016) IN THE REVENUE ESTATE OF VILLAGE NAURANGPUR, MANESAR, SECTOR-80, GURUGRAM MANESAR URBAN COMPLEX, HARYANA BEING DEVELOPED BY KARMA LAKELAND PVT. LTD. IN COLLABORATION WITH SOBHA LTD.

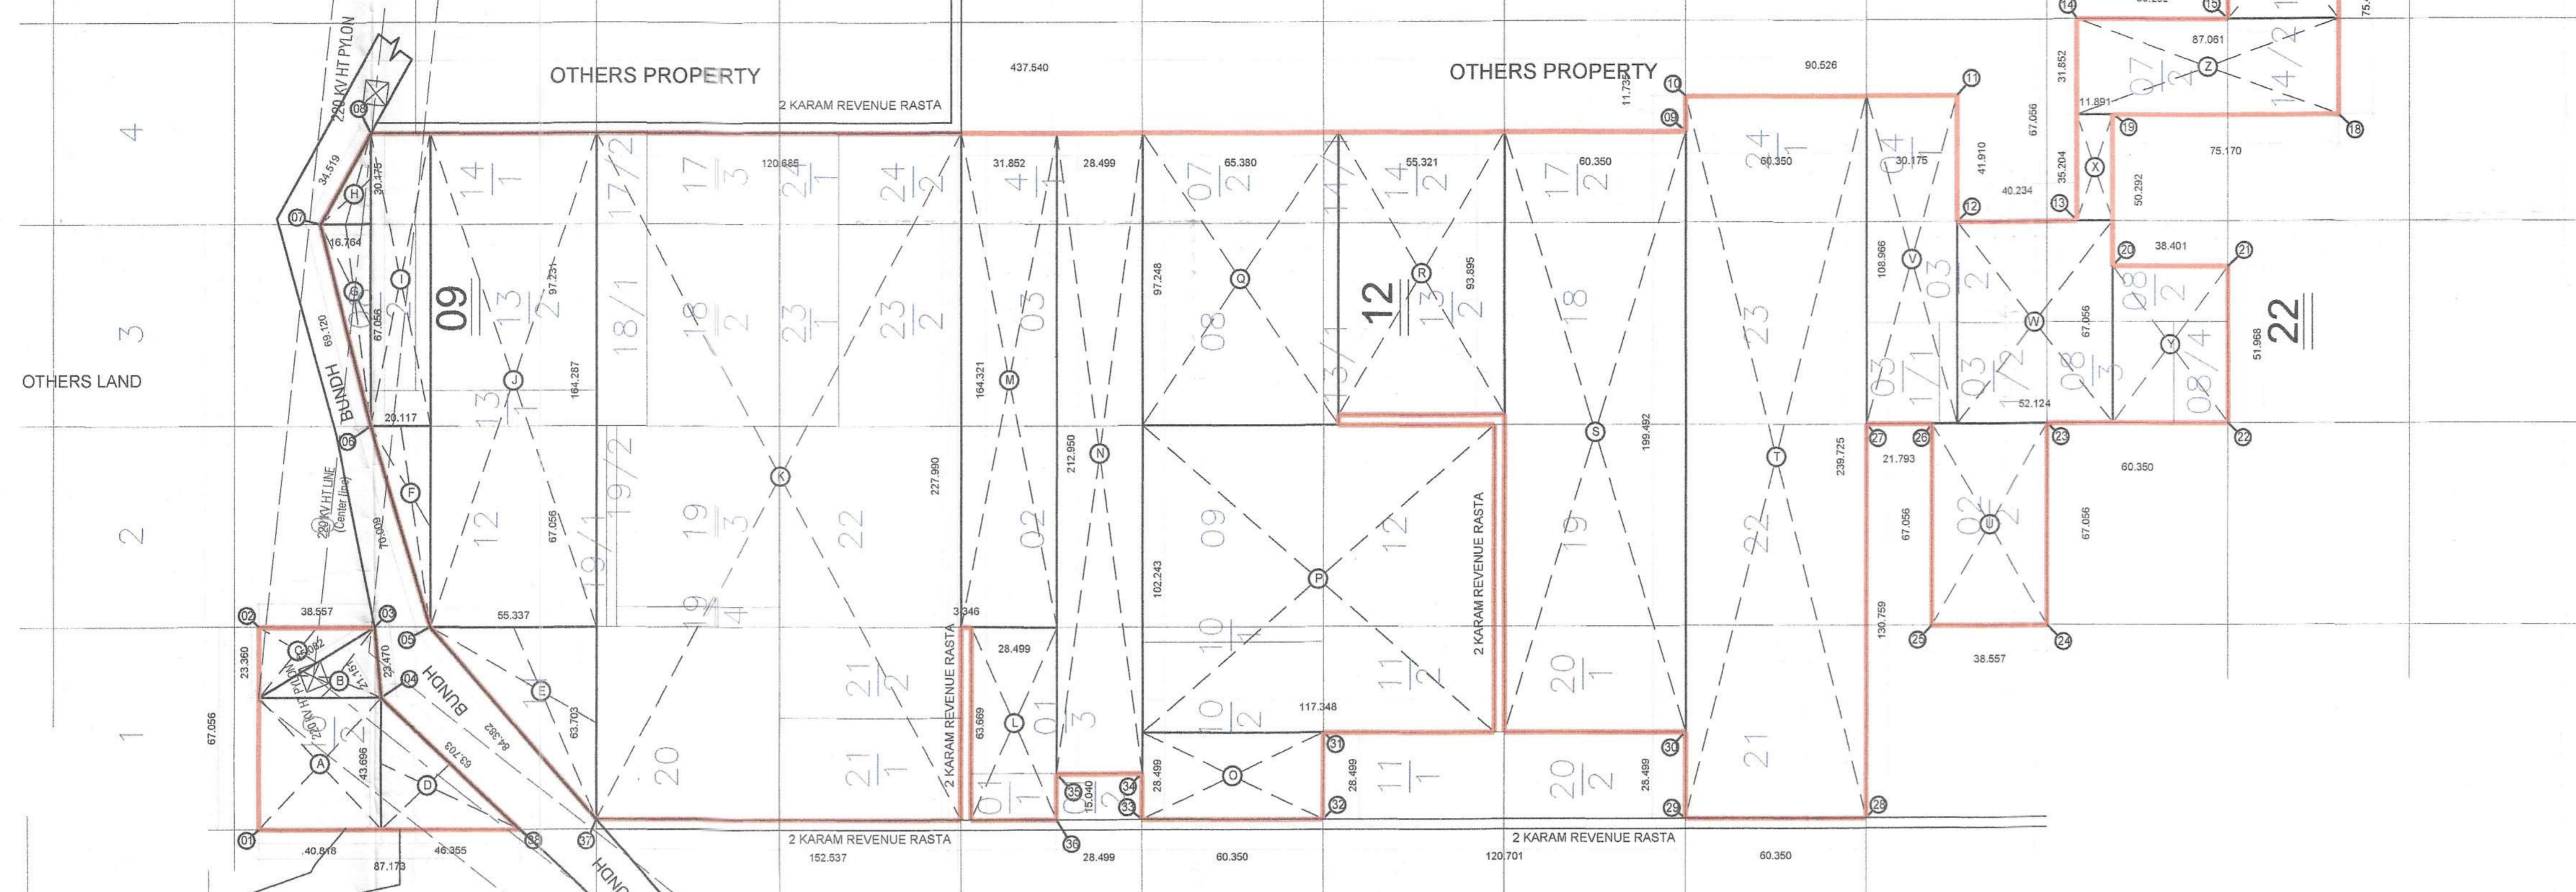

CLU GRANTED SITE FOR GOLF COURSE CUM TOURIST RESORT/HOTEL COMPLEX OF KARMA LAKELANDS PVT. LTD.

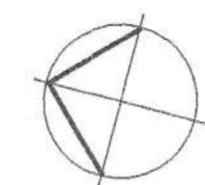

DEMARICATION PLAN
NOTE: ALL DIMENSIONS ARE IN METER

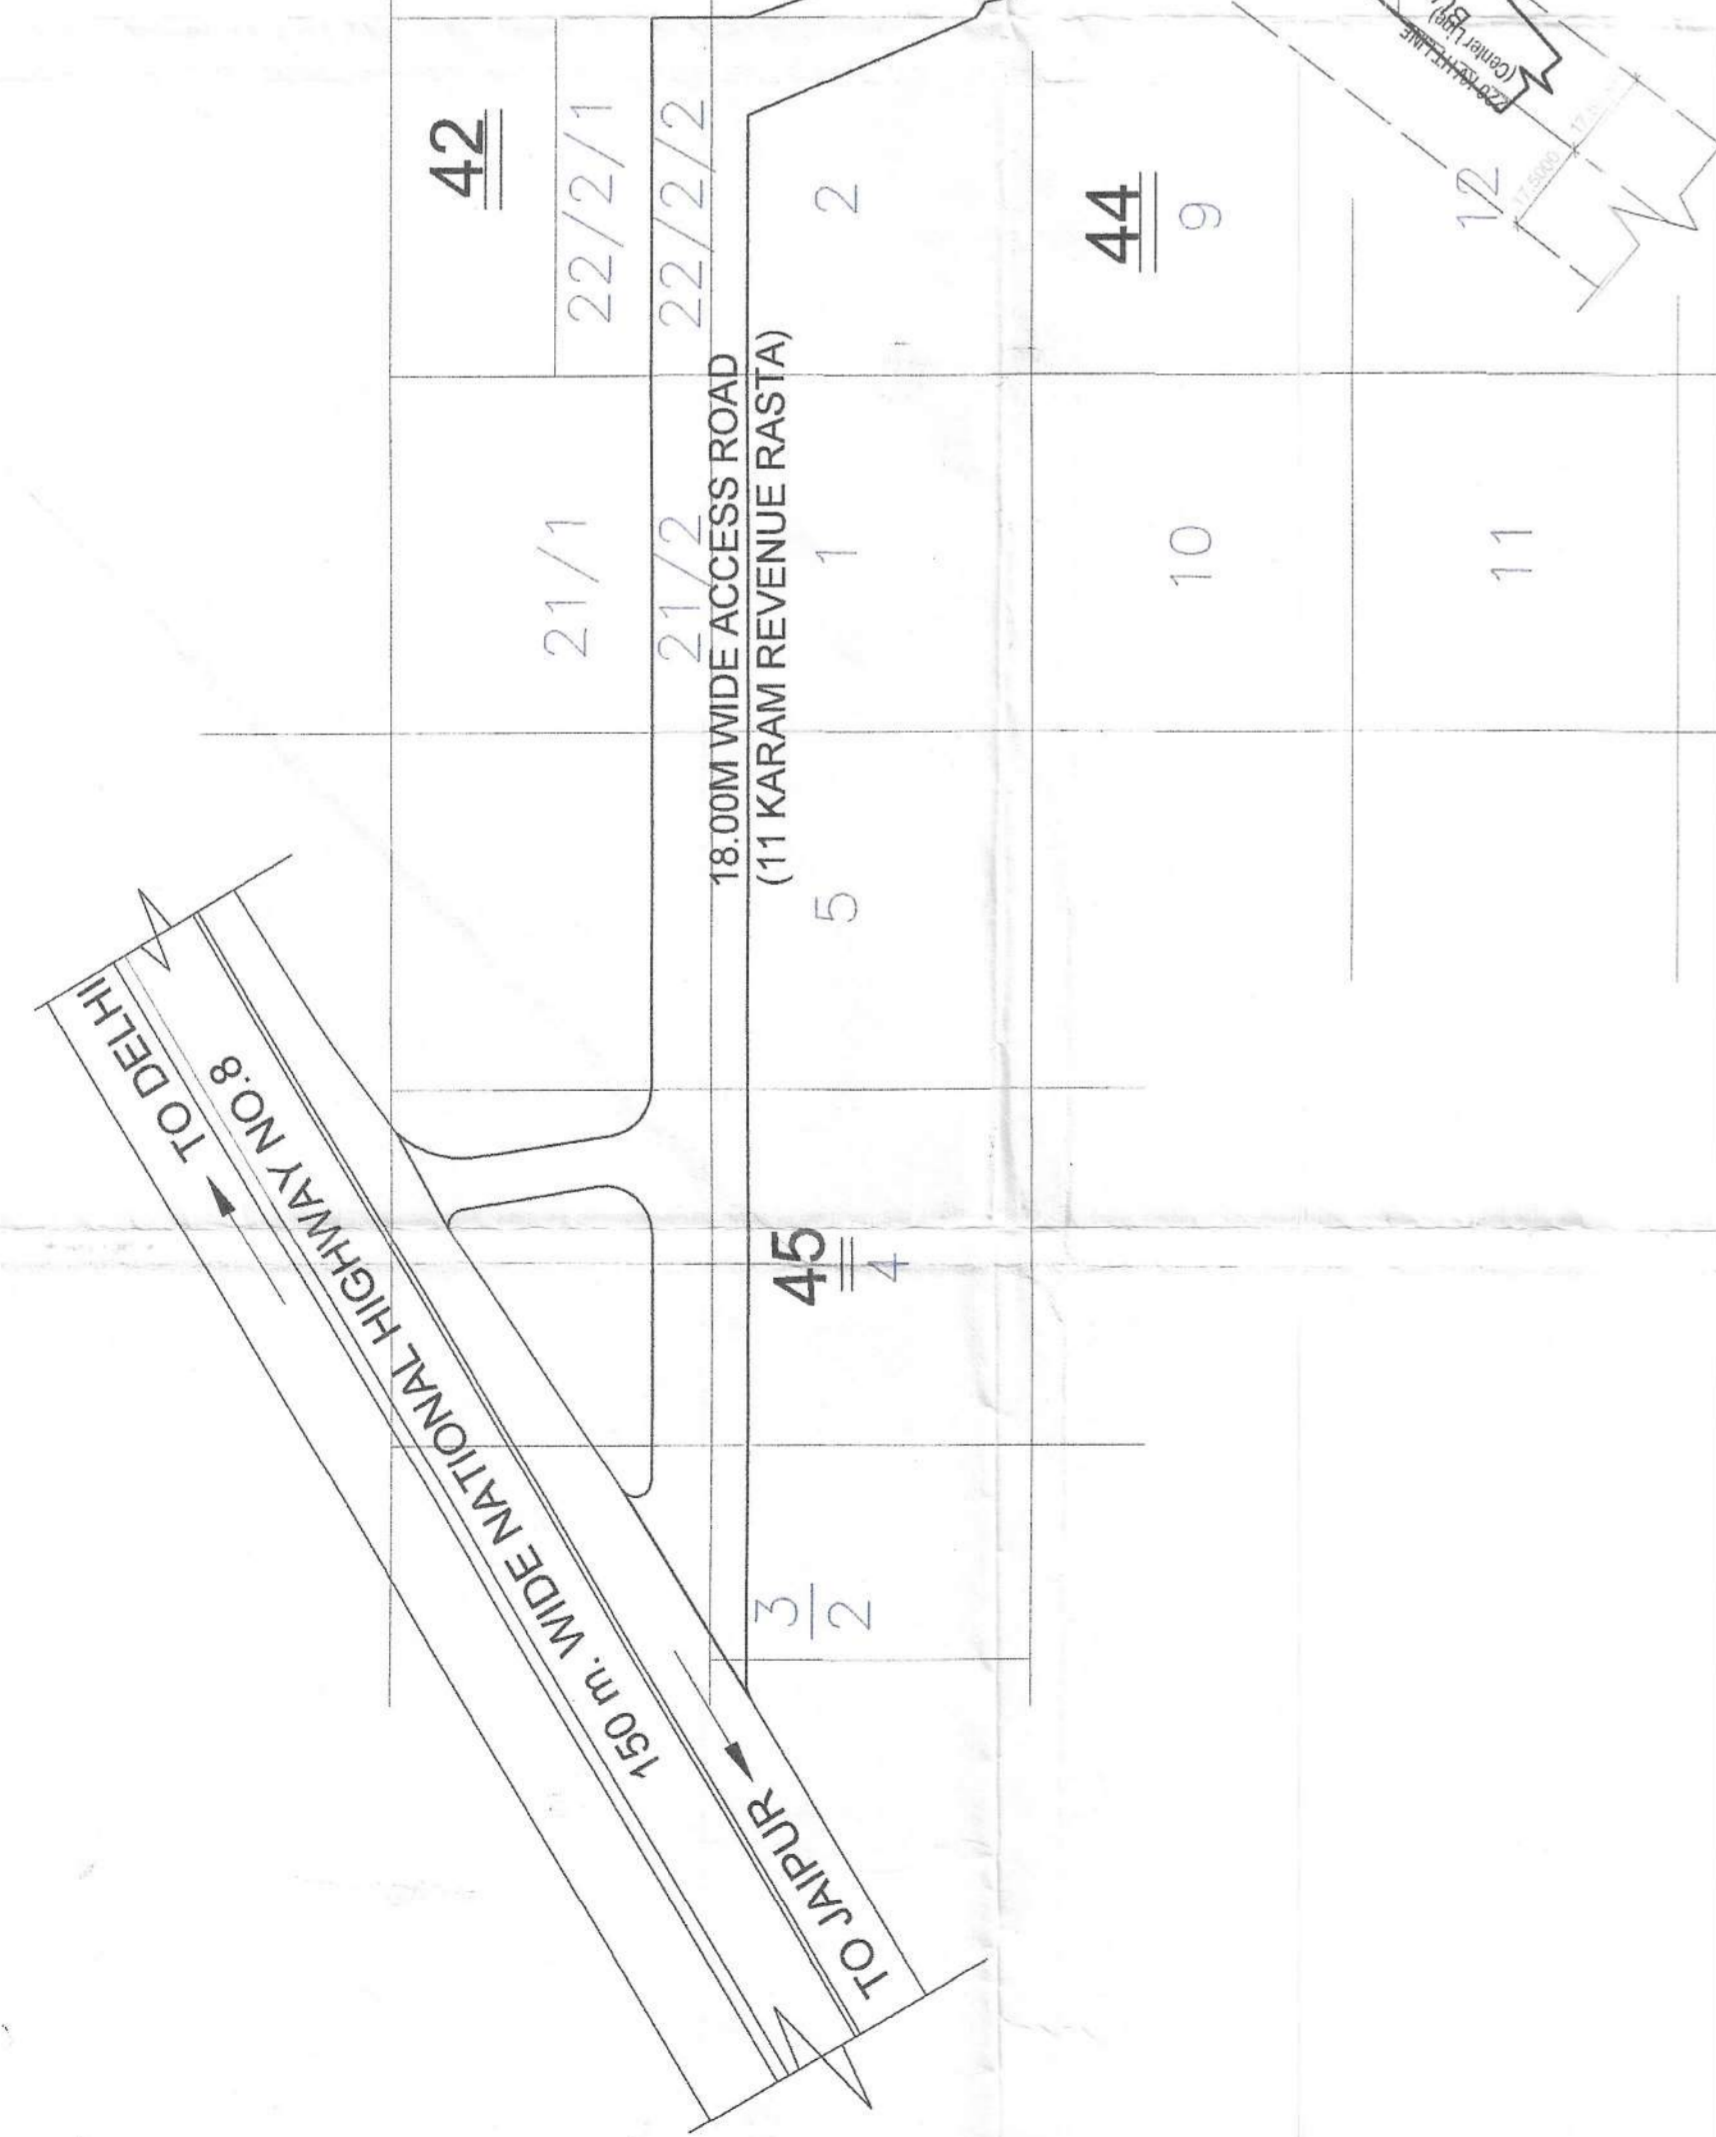


BLOCK NO.	RECTANGLE		TRIANGLE		TOTAL	UNIT	
	LENGTH	BREADTH	BASE	ALTITUDE			
A	43.696	40.818			1783.583	SM	
B			0.5	45.082	21.151	476.765	SM
C			0.5	23.36	38.557	450.346	SM
D			0.5	43.696	46.355	1012.777	SM
E			0.5	63.703	55.337	1762.566	SM
F			0.5	67.056	20.117	674.483	SM
G			0.5	67.056	16.764	562.063	SM
H			0.5	30.175	16.764	252.927	SM
I	97.231	20.117			1955.986	SM	
J	164.287	55.337			9091.150	SM	
K	227.99	120.685			27514.973	SM	
L	63.669	28.199			1814.503	SM	
M	164.321	31.852			5233.952	SM	
N	212.95	28.499			6068.852	SM	
O	28.499	60.35			1719.915	SM	
P	102.243	117.348			11998.012	SM	
Q	97.248	65.38			6358.074	SM	
R	93.895	59.321			5194.365	SM	
S	199.492	60.35			12039.342	SM	
T	239.725	60.35			14467.404	SM	
U	67.056	38.557			2585.478	SM	
V	108.966	30.175			3288.049	SM	
W	52.124	67.056			3495.227	SM	
X	35.204	11.891			418.611	SM	
Y	51.968	38.401			1945.623	SM	
Z	31.852	87.061			2773.067	SM	
A1	43.586	36.769			1602.614	SM	
TOTAL AREA IN SQUARE METTER					126590.727	SM	
TOTAL AREA IN ACRES					31.28125	Acres	

AREA DETAILS

FOR OFFICE USE ONLY

DTP
ATP
JO
JE
Pat

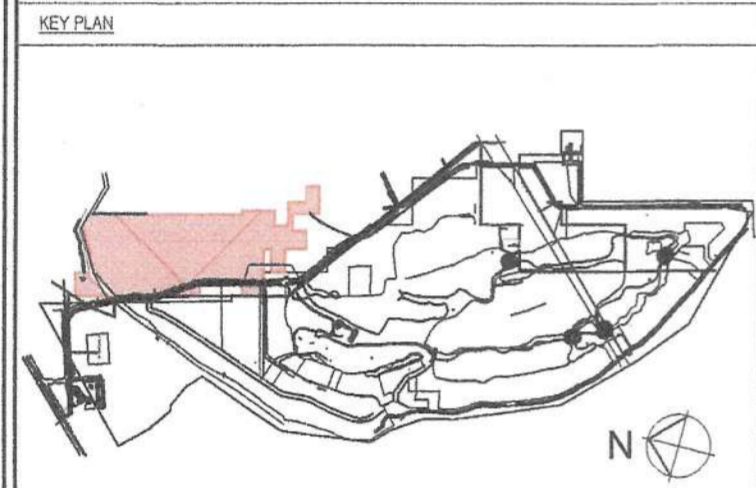

OWNERS
Karma Lakelands Pvt. Ltd.

CLU GRANTED SITE FOR GOLF COURSE CUM TOURIST RESORT/HOTEL COMPLEX OF KARMA LAKELANDS PVT. LTD.

NOTE: ALL DIMENSIONS ARE IN METER.

APPLICANT'S SIGNATURE
[Signature]

APPLICANT
KARMA LAKELANDS PVT. LTD.

ARCHITECT'S SIGNATURE
Ar. NIKHIL THAKUR
COA REGD. NO. CA/2011/53111
SOBHA LIMITED
5th Floor Rishi House, Plot No. 136 P,
Sector-44, Gurugram-122003, Haryana
Phone: 0124-4855555

ARCHITECT
SOBHA LIMITED.
SOBHA REGD. & CORPORATE OFFICE
SALARAJI, MANAKHALLI OUTER RING ROAD (OPR),
DEWASAHALLI, DELHI-110044, INDIA
TEL: (011) 43333333, E-MAIL: arch@sobha.com

PROJECT NO. _____ SCALE: 1:1000 SHEET NO. _____
SHEET SIZE: A0 DATE: 22/02/2022 AS-105
DRAWN BY: NIKHIL THAKUR CHECKED BY: _____

PROPOSED NILP PROJECT
DEMARICATION PLAN
KARMA LAKELANDS
PROPOSED NILP PROJECT
OF RESIDENTIAL PROJECT MEASURING 31.28125 ACRES IN KARMA
LAKELANDS, SECTOR 80, GURUGRAM MANESAR URBAN COMPLEX.