


NO.	WIDTH(M)	LENGTH (M)	AREA (SqM)
CLUB (GROUND FLOOR)			
ADDITIONS			
A	60.930	37.460	2282.438
SUBTRACTIONS			
1	12.405	11.260	69.840
2	4.000	0.200	0.800
3	2.010	0.280	0.563
4	4.840	0.100	0.484
5	27.605	10.205	0.484
6	6.300	5.715	18.002
7	33.910	14.695	498.307
8	3.665	14.695	53.857
9	5.340	4.835	12.909
10	0.100	4.840	0.484
11	1.465	0.380	0.553
12	0.300	0.300	0.090
13	0.380	1.965	0.752
14	0.300	2.005	0.602
15	0.300	1.000	0.300
16	3.400	0.080	0.272
17	8.280	26.120	216.274
18	53.400	0.280	14.952
TOTAL ADDITIONS(1)			2282.438
TOTAL SUBTRACTIONS			1173.803
TOTAL F.A.R.			1108.635

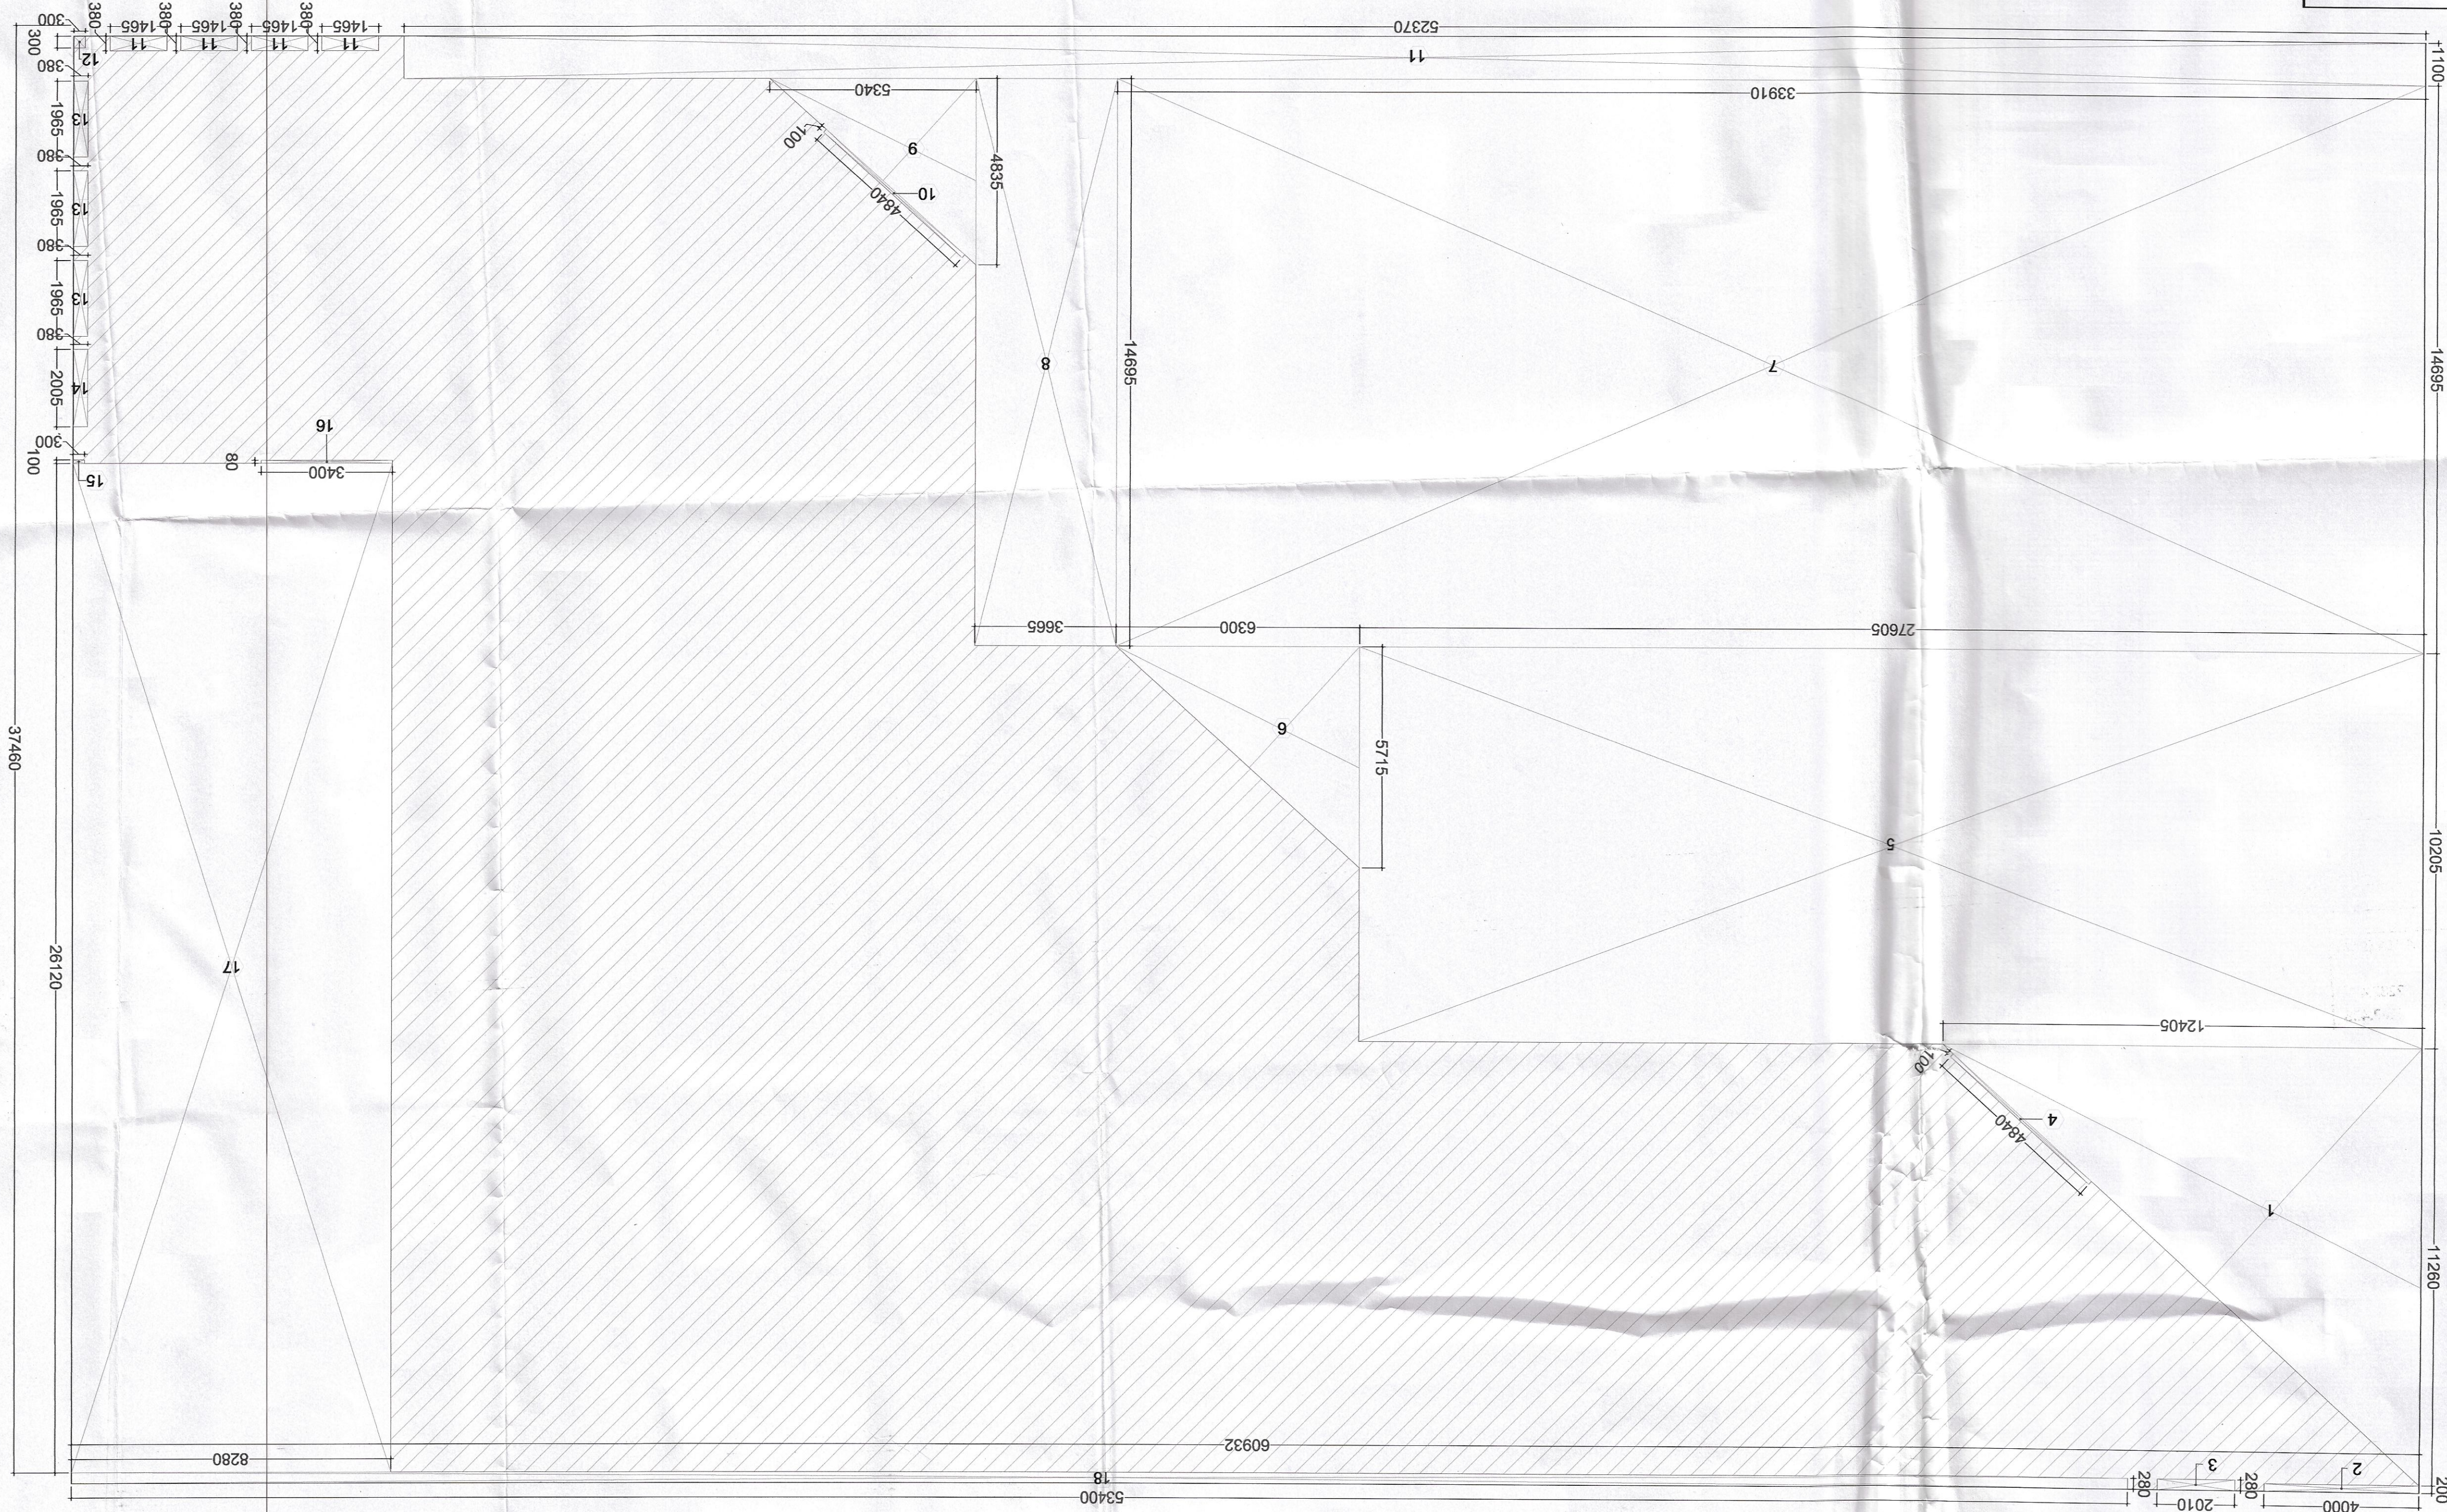


This is a "PROVISIONAL BUILDING PLAN" approved only for the purpose of inviting objections from the general public

Confidential Architect

ADP (Hq) ADP (g) ADP (Hq) ADP (Hq)

Member B.F.A.C. Member B.F.A.C.

[Handwritten signatures and initials are present throughout the document]

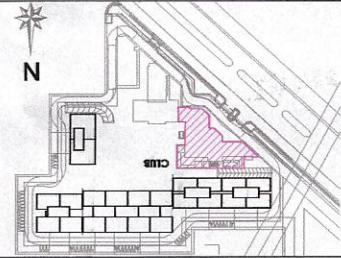

NOTES

DET (HQ)
Member
BPAC

PURI

 CLIENTS

Projects Consultants Pvt. Ltd.
57 | No. 201301 | Uttar Pradesh |

306800 | D: +91-120-4306806 |
285917
sulfants.co.in

ciates Pvt. Ltd.
C-32, Gurgaon-122001
SO, 26242169
Mumbai, New-Delhi, Boston

measuring 5.56175 Acres License

33 of 2013 dated 25-05-2013
(res) part of 21.01875 Acres license
110 dated 25-07-2010 (15.457 Acres),
87 of 2012 dated 28-08-2012 (4.768

license no 33 of 2013 dated
(1.29375 Acres) in Sector-110A &
am being developed by M/s Puri
n Pvt Ltd

CA2001/2681
Registration No.
Council of
Architecture
PAINTON
REGISTERED
BUT READ

RECEIVED
DATED: 10/10/07
MEMO NO.: 10/10/07
FILED ARCHIVE

[Signature]

AR-CL-105