


CLUB (THIRD FLOOR)					
NO.	WIDTH(M)	LENGTH (M)	NOS.	AREA (SqM)	
ADDITIONS					
A	60.930	40.460		2465.228	
TOTAL ADDITIONS(1)				2465.228	
SUBTRACTIONS					
1.000	12.405	11.260	0.500	1.000	69.840
2.000	4.840	0.475	1.000	1.000	2.299
3.000	15.395	24.900	1.000	1.000	383.336
4.000	27.520	24.900	0.500	1.000	342.624
5.000	4.840	0.475	1.000	1.000	2.299
6.000	52.370	1.100	1.000	1.000	57.607
7.000	1.465	0.380	1.000	4.000	2.227
8.000	0.300	0.300	1.000	1.000	0.090
9.000	0.380	1.965	1.000	4.000	2.987
10.000	5.200	29.500	1.000	1.000	153.400
11.000	17.480	3.200	1.000	1.000	55.936
12.000	10.530	3.200	1.000	1.000	33.696
13.000	2.265	3.280	1.000	4.000	29.717
14.000	0.760	3.200	1.000	3.000	7.296
15.000	2.010	3.280	1.000	4.000	26.371
16.000	0.760	3.000	1.000	5.000	11.400
17.000	4.000	3.200	1.000	1.000	12.800
18.000	4.280	3.885	0.500	1.000	8.314
19.000	4.280	0.060	1.000	1.000	0.257
20.000	2.730	0.100	1.000	1.000	0.273
21.000	0.250	3.980	1.000	1.000	0.995
22.000	3.885	0.400	1.000	1.000	1.554
23.000	9.805	0.650	1.000	1.000	6.373
24.000	0.650	0.715	0.500	1.000	0.232
25.000	0.250	0.225	0.500	1.000	0.028
26.000	0.430	0.300	1.000	1.000	0.129
27.000	1.295	0.300	1.000	1.000	0.389
28.000	1.810	1.640	0.500	1.000	1.484
29.000	0.950	0.475	1.000	1.000	0.451
30.000	0.270	0.300	0.500	1.000	0.041
31.000	1.740	1.800	1.000	1.000	3.132
32.000	2.355	2.140	0.500	1.000	2.520
33.000	0.218	0.175	0.500	1.000	0.019
34.000	0.589	0.649	0.500	1.000	0.191
35.000	0.515	0.075	1.000	1.000	0.039
36.000	0.193	0.175	0.500	1.000	0.017
37.000	7.800	4.275	1.000	1.000	33.345
38.000	7.385	0.375	1.000	1.000	2.769
39.000	0.415	0.375	0.500	1.000	0.078
40.000	2.298	0.920	1.000	1.000	2.114
41.000	0.515	0.705	0.500	1.000	0.182
42.000	0.150	0.135	0.500	1.000	0.010
43.000	12.200	2.920	1.000	1.000	35.624
44.000	14.900	4.630	1.000	1.000	68.987
45.000	2.340	2.580	1.000	2.000	12.074
46.000	12.500	3.050	1.000	1.000	38.125
47.000	0.550	2.830	1.000	1.000	1.557
48.000	0.250	0.250	1.000	1.000	0.063
49.000	0.150	0.085	1.000	1.000	0.013
50.000	7.700	0.450	1.000	1.000	3.465
51.000	7.200	7.250	1.000	1.000	52.200
52.000	7.250	7.650	1.000	1.000	55.463
53.000	27.500	5.850	1.000	1.000	160.875
54.000	11.930	10.795	0.500	1.000	64.392
55.000	9.700	1.860	1.000	1.000	18.042
56.000	9.450	7.350	1.000	1.000	69.458
57.000	3.650	5.580	1.000	1.000	20.367
58.000	6.000	5.445	0.500	1.000	16.335
59.000	6.275	5.690	0.500	1.000	17.852
60.000	10.000	0.555	1.000	1.000	5.550
61.000	14.300	12.400	1.000	1.000	177.320
62.000	2.700	12.400	1.000	1.000	33.480
63.000	10.000	9.050	0.500	1.000	45.250
64.000	10.450	2.800	1.000	1.000	29.260
65.000	3.805	2.800	1.000	1.000	10.654
66.000	4.255	0.900	1.000	1.000	3.830
67.000	10.000	0.900	1.000	1.000	9.000
68.000	3.020	1.600	1.000	1.000	4.832
69.000	6.405	5.600	1.000	1.000	35.868
70.000	3.020	1.200	1.000	1.000	3.624
71.000	7.400	9.600	1.000	1.000	71.040
72.000	5.175	0.555	1.000	1.000	2.872
73.000	2.970	2.680	0.500	1.000	3.980
74.000	1.615	2.680	1.000	1.000	4.328
75.000	1.585	1.755	0.500	1.000	1.391
76.000	1.005	0.985	0.500	1.000	0.495
77.000	0.910	0.080	1.000	1.000	0.073
78.000	0.500	6.650	1.000	1.000	3.325
79.000	0.320	0.350	0.500	1.000	0.056
80.000	5.000	0.195	1.000	1.000	0.975
81.000	3.245	4.380	1.000	1.000	14.213
82.000	7.100	0.500	1.000	1.000	3.550
83.000	0.300	9.100	1.000	1.000	2.730
84.000	0.080	0.085	0.500	1.000	0.003
TOTAL SUBTRACTIONS					2361.449
TOTAL F.A.R.					103.779

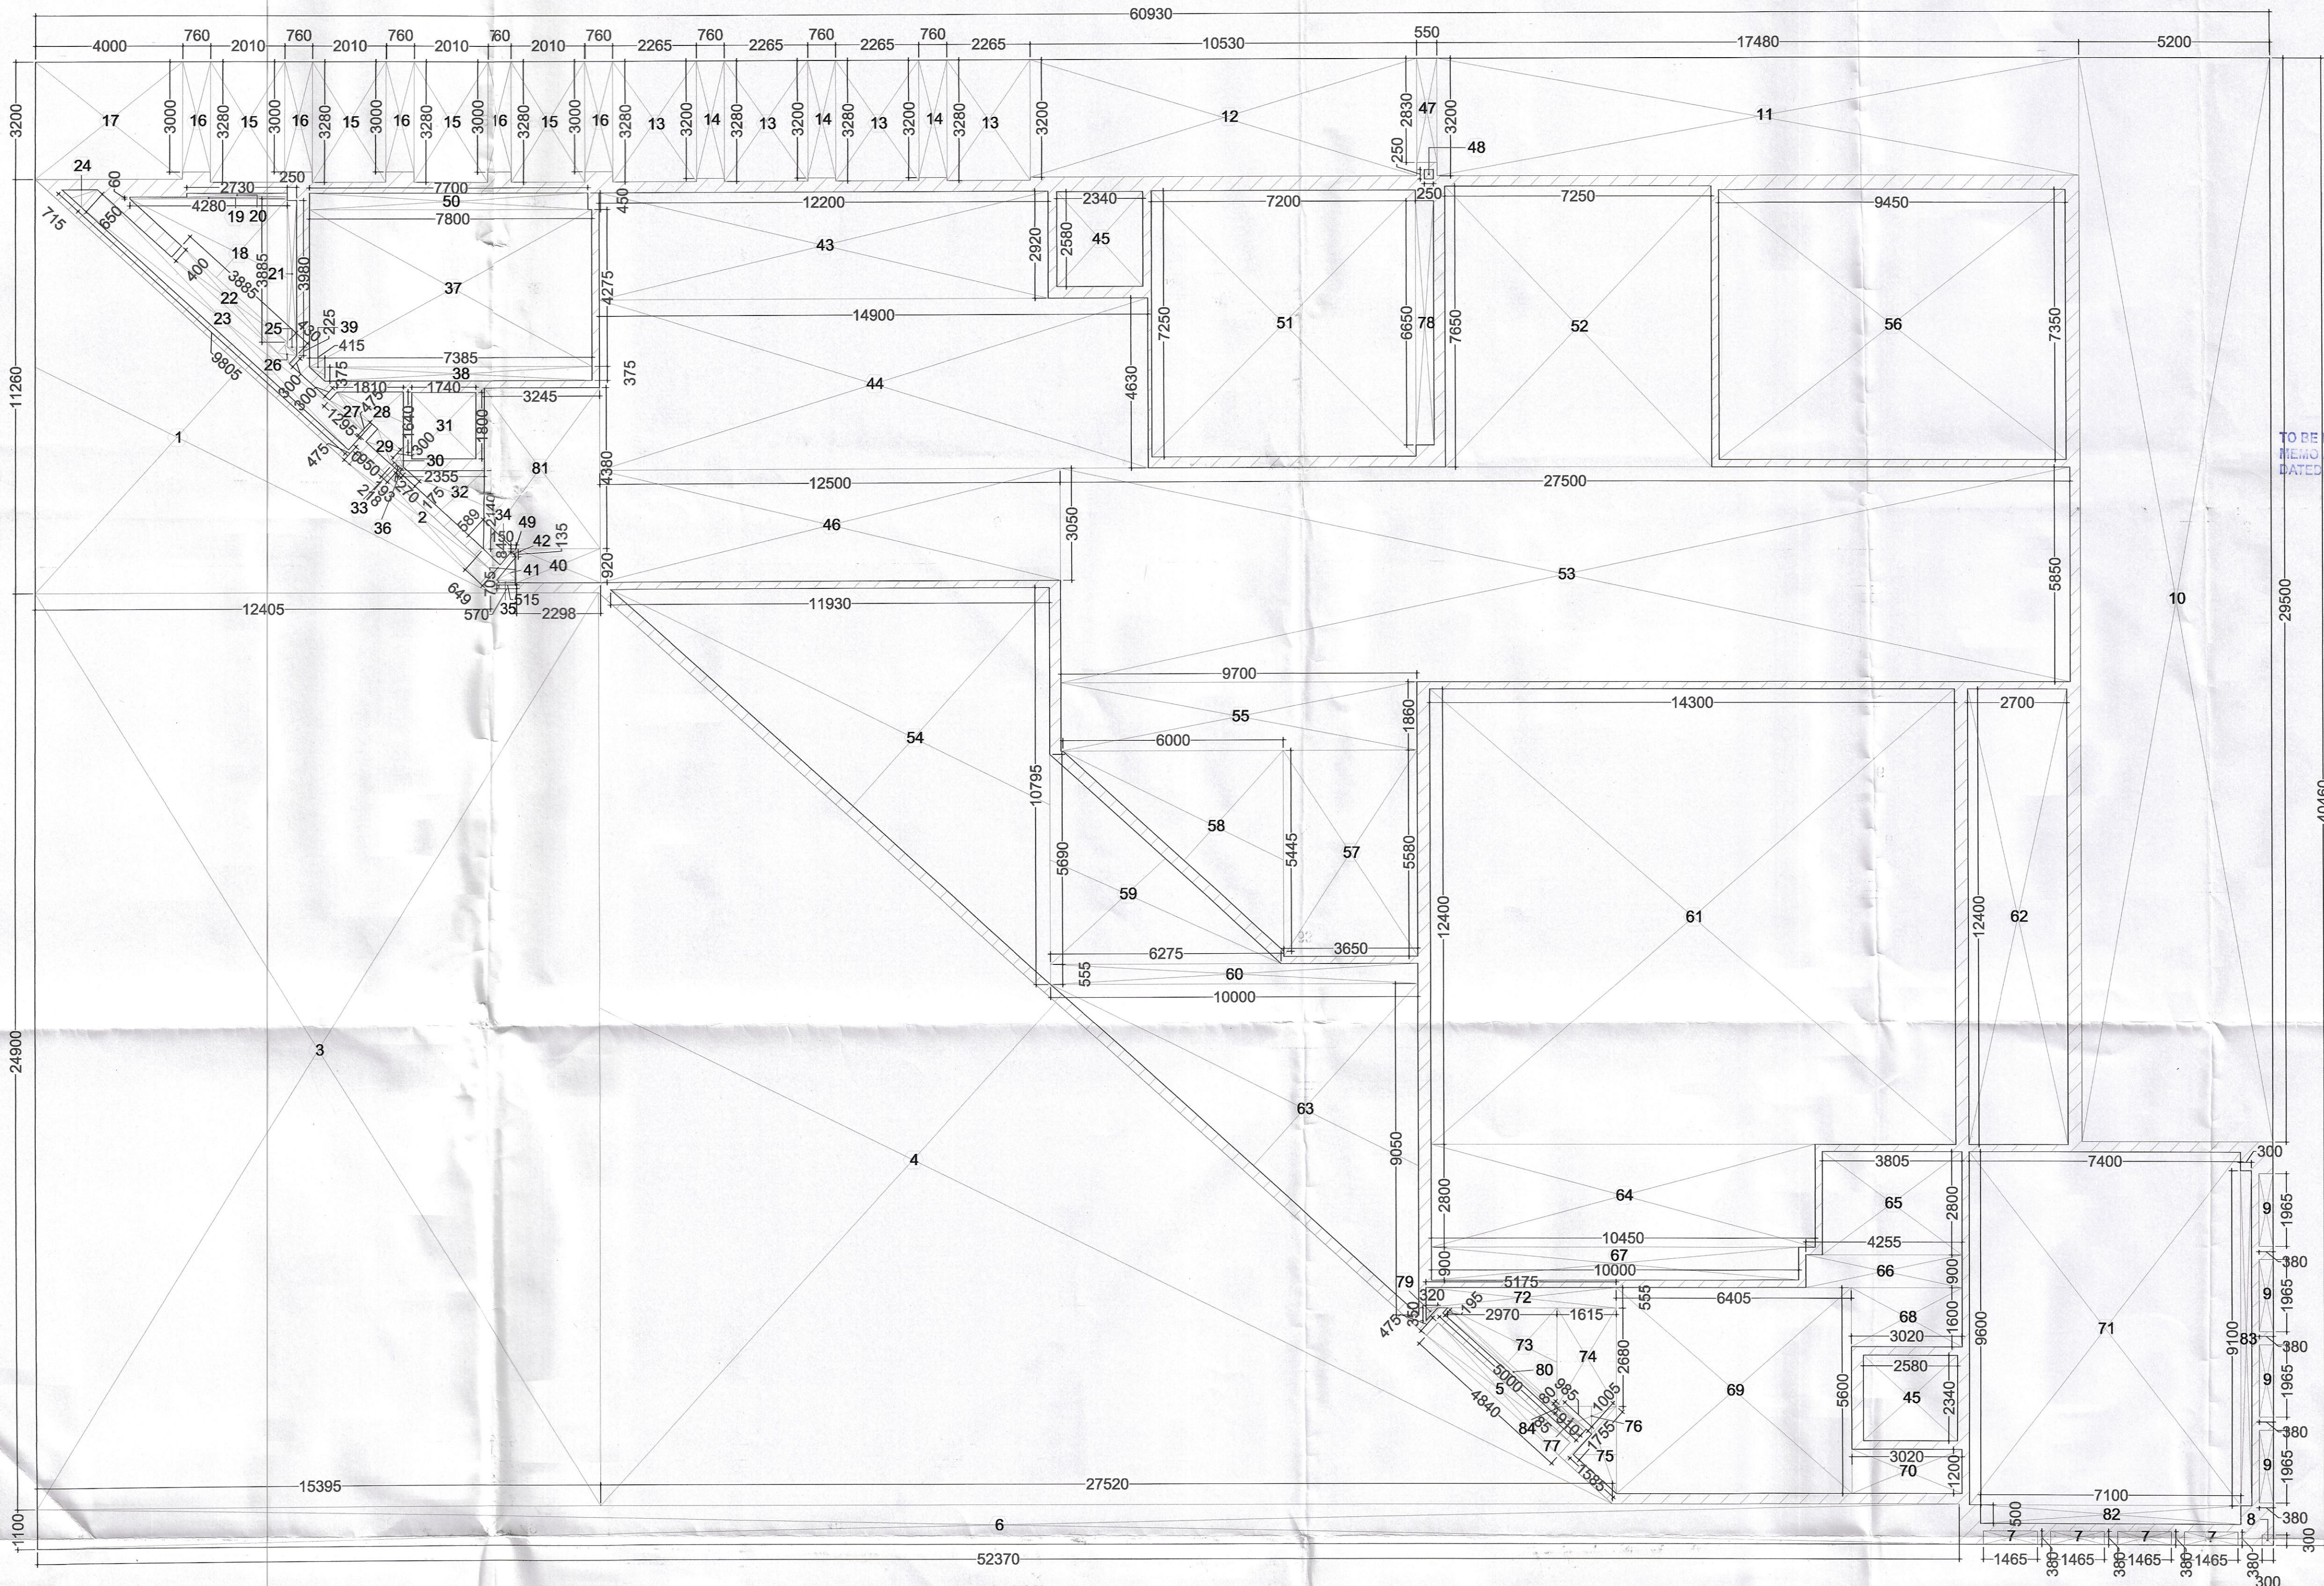

This is a "PROVISIONAL BUILDING PLAN" approved for the purpose of inviting objections from the general public

D.T.P. (HQ) Member B.P.A.C. S.T.P. (HQ) Member B.P.A.C. S.T.P. (HQ) Member B.P.A.C. S.T.P. (HQ) Member B.P.A.C.

Consultant Architect

ATP(HQ)

KEY PLAN

NOTES

TO BE READ IN THIS OFFICE

Varinder Kumar AD(HQ)

DDP(HQ) Member B.P.A.C.

CLIENTS

PURI CONSTRUCTION PVT. LTD.

4-7B, GROUND FLOOR, TOLSTOY HOUSE, TOLSTOY MARG, NEW DELHI-110001

STRUCTURES

TPC

Technical Projects Consultants Pvt. Ltd.

B-74 | Sector 57 | Noida 201301 | Uttar Pradesh | India

T: +91-120-4306800 | D: +91-120-4306806 | M: +91-9910285917 | www.tpcconsultants.co.in

ARCHITECTS

Arco Associates Pvt. Ltd.

Plot-368, Sec-32, Gurugram-122001

Ph.: 26242050, 26242169

Montreal, Toronto, New Delhi, Boston

PROJECT

Building plan of Phase-B, Under (TOD and TDR) policy area measuring 5.56175 Acres License no 87 of 2012 dated 29-08-2012 (4.268 Acres) & License no 33 of 2013 dated 25-05-2013 (1.29375 Acres) part of 21.01875 Acres License No. 55 of 2010 dated 25-07-2010 (15.457 Acres), License no 87 of 2012 dated 29-08-2012 (4.268 Acres) & License no 33 of 2013 dated 25-05-2013 (1.29375 Acres) in Sector-110A & 111, Gurugram being developed by M/s Puri Construction Pvt. Ltd.

ARCHITECT'S SIGNATURE

OWNER'S SIGNATURE

For PURI CONSTRUCTION PVT. LTD.

DRAWING TITLE

GROUP HOUSING COLONY (CLUB)

THIRD FLOOR AREA CALCULATION

DRAWING NO.

AR-CL-111