



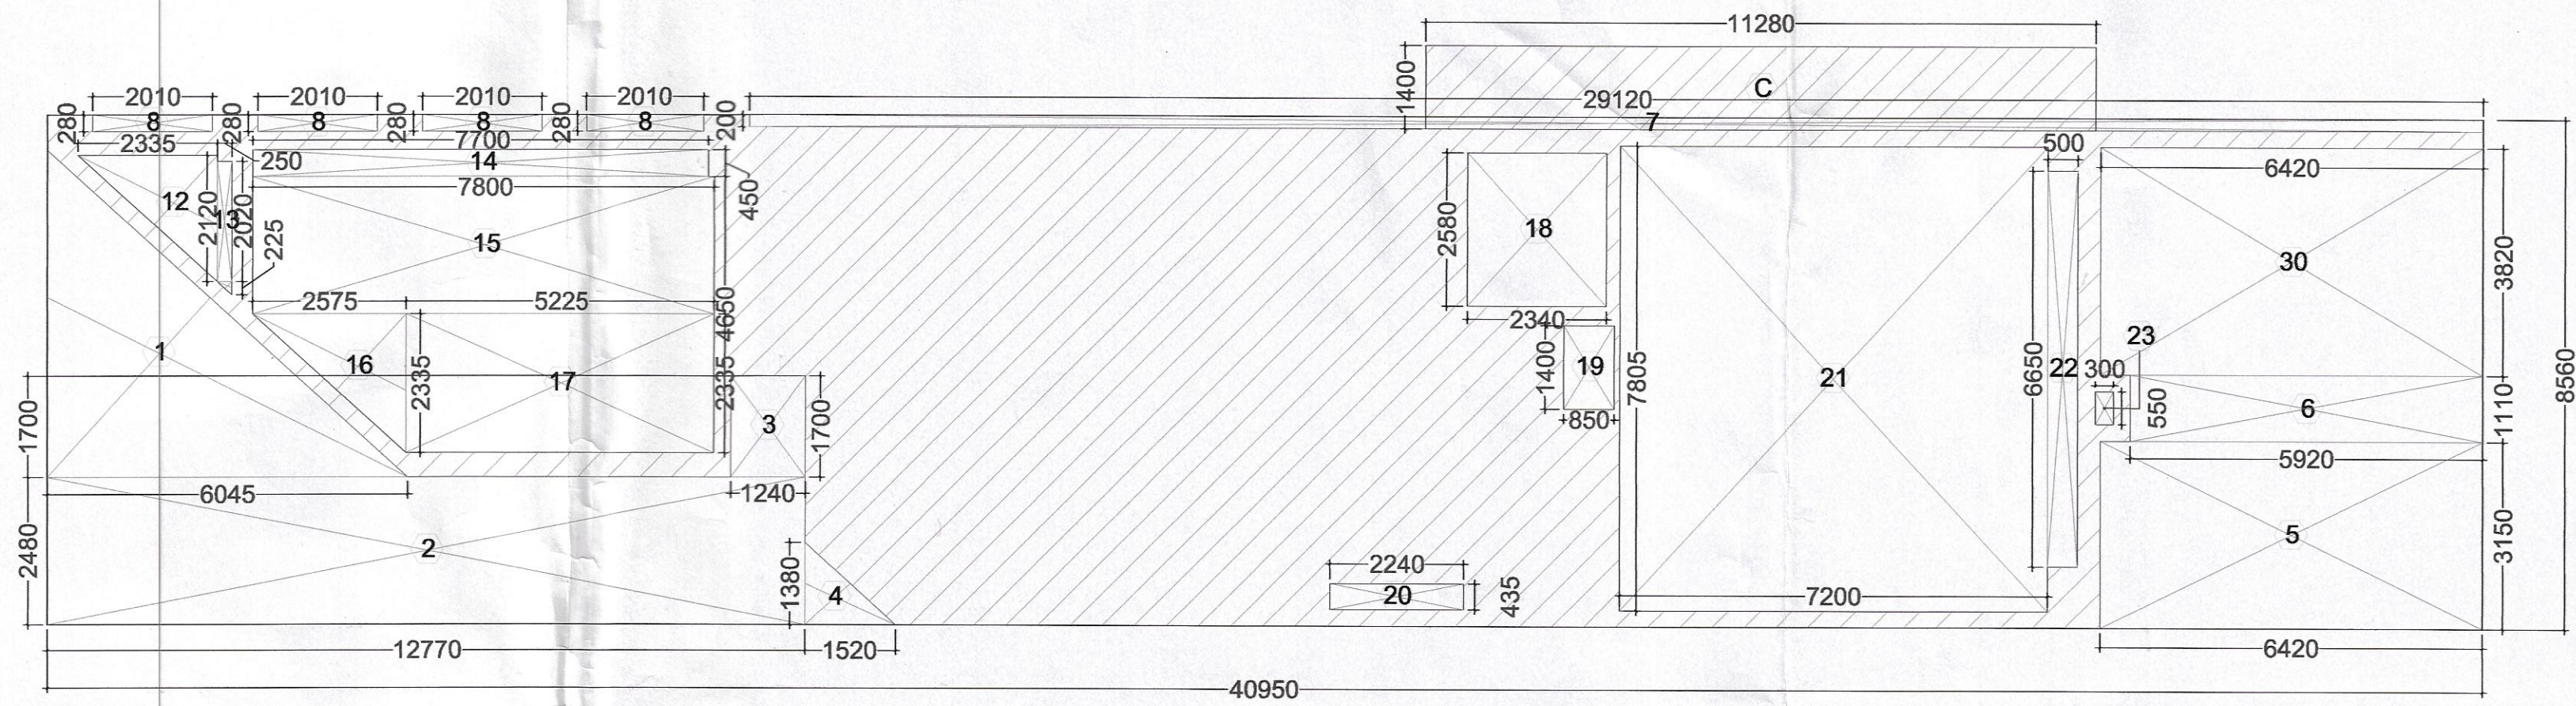

This is a "PROVISIONAL BUILDING PLAN" approved only for the purpose of inviting objections from the general public

D.T.P. (HQ) Member B.P.A.C. S.T.P. (HQ) Member B.P.A.C. S.T.P. (G) Member B.P.A.C. S.T.P. (C) Chairman B.P.A.C.

Consultant Architect ATP(HQ)

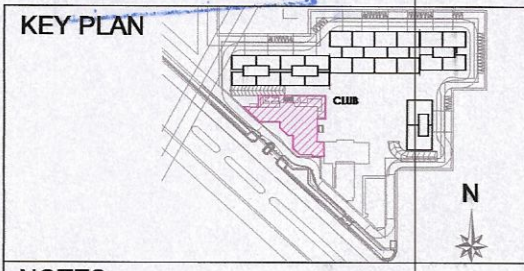


NOTES

TO BE READ WITH THIS OFFICE MEMO NO.: DATED : Varinder Kumar AD(HQ)

D.T.P. (HQ) Member B.P.A.C.

CLUB (FOURTH FLOOR)				
NO.	WIDTH(M)	LENGTH (M)	NOS.	AREA (SqM)
ADDITIONS				
A	40.950	8.560		350.532
B	8.560	10.960		93.818
C	11.280	1.400		15.792
TOTAL ADDITIONS(1)				460.142
SUBTRACTIONS				
1	6.045	5.490	0.5	16.594
2	12.770	2.480	1.0	31.670
3	1.240	1.700	1.0	2.108
4	1.520	1.380	0.5	1.049
5	6.420	3.150	1.0	20.223
6	5.920	1.110	1.0	6.571
7	29.120	0.200	1.0	5.824
8	2.010	0.280	1.0	2.251
9	1.465	0.380	1.0	2.227
10	0.300	0.300	1.0	0.090
11	0.380	1.965	1.0	2.987
12	2.335	2.120	0.5	2.475
13	0.250	2.020	1.0	0.505
14	7.700	0.450	1.0	3.465
15	7.800	2.315	1.0	18.057
16	2.575	2.335	0.5	3.006
17	5.225	2.225	1.0	11.626
18	2.340	2.580	1.0	6.037
19	0.850	1.400	1.0	1.190
20	2.240	0.435	1.0	0.974
21	7.200	7.805	1.0	56.196
22	0.500	6.650	1.0	3.325
23	0.300	0.550	1.0	0.165
24	7.300	6.425	1.0	46.903
25	2.840	1.175	1.0	3.337
26	0.200	1.500	1.0	0.300
27	2.540	2.200	1.0	5.588
28	4.360	3.575	1.0	15.587
29	0.305	9.100	1.0	2.776
30	6.420	3.820	1.0	24.524
TOTAL SUBTRACTIONS				297.629
TOTAL F.A.R.				162.513

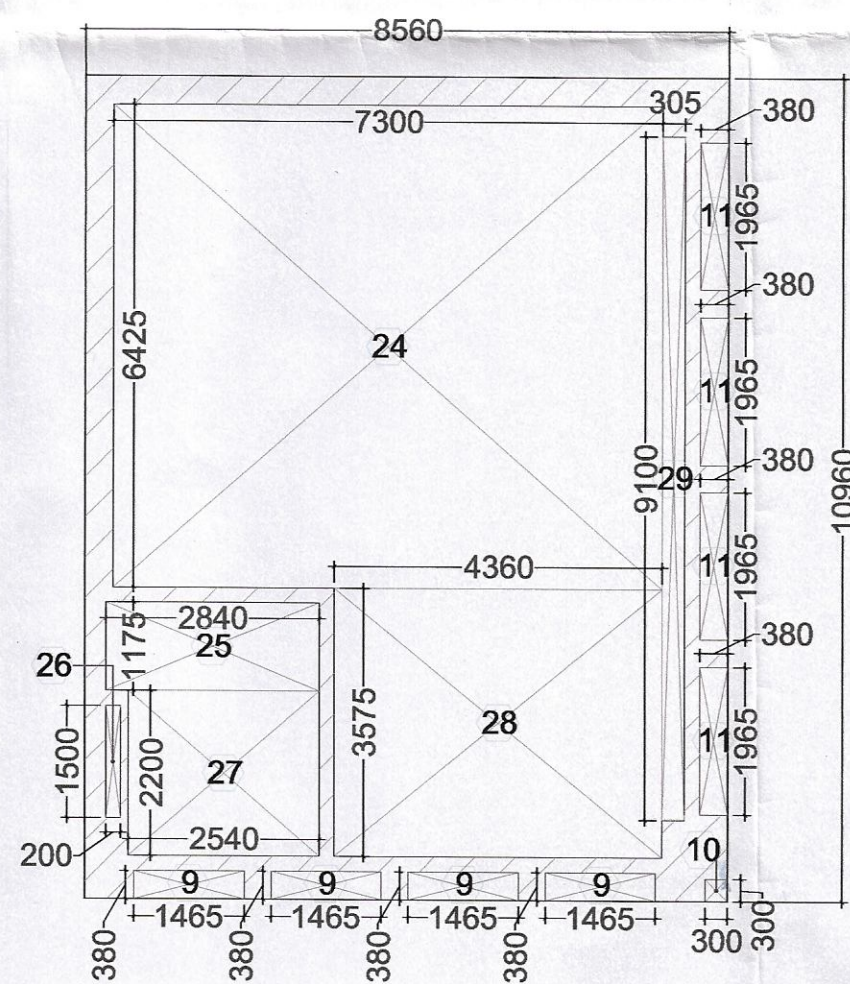

CLIENTS PURI CONSTRUCTION PVT. LTD. 4-7B, GROUND FLOOR, TOLSTOY HOUSE, TOLSTOY MARG, NEW DELHI-110001

STRUCTURES TPC Technical Projects Consultants Pvt. Ltd. B-74 | Sector 57 | Noida 201301 | Uttar Pradesh | India T: +91-120-4306800 | D: +91-120-4306806 | M: +91-9910285917 www.tpconsultants.co.in

ARCHITECTS Arcop Associates Pvt. Ltd. Plot- 36B, Sec-32, Gurgaon-122001 Ph.: 26242050, 26242169 Montreal, Toronto, New-Delhi, Boston

PROJECT Building plan of Phase-B. Under (TOD and TDR) policy area measuring 5.56175 Acres License no 87 of 2012 dated 29-08-2012 (4.268 Acres) & License no 33 of 2013 dated 25-05-2013 (1.29375 Acres) part of 21.01875 Acres License No. 55 of 2010 dated 25-07-2010 (15.457 Acres), License no 87 of 2012 dated 29-08-2012 (4.268 Acres) & License no 33 of 2013 dated 25-05-2013 (1.29375 Acres) in Sector-110A & 111, Conurgram being developed by M/s Puri Construction Pvt. Ltd

ARCHITECT'S SIGNATURE OWNER'S SIGNATURE For PURI CONSTRUCTION PVT. LTD.

DRAWING TITLE GROUP HOUSING COLONY (CLUB) FOURTH FLOOR AREA CALCULATION DRAWING NO. AR-CL-113