
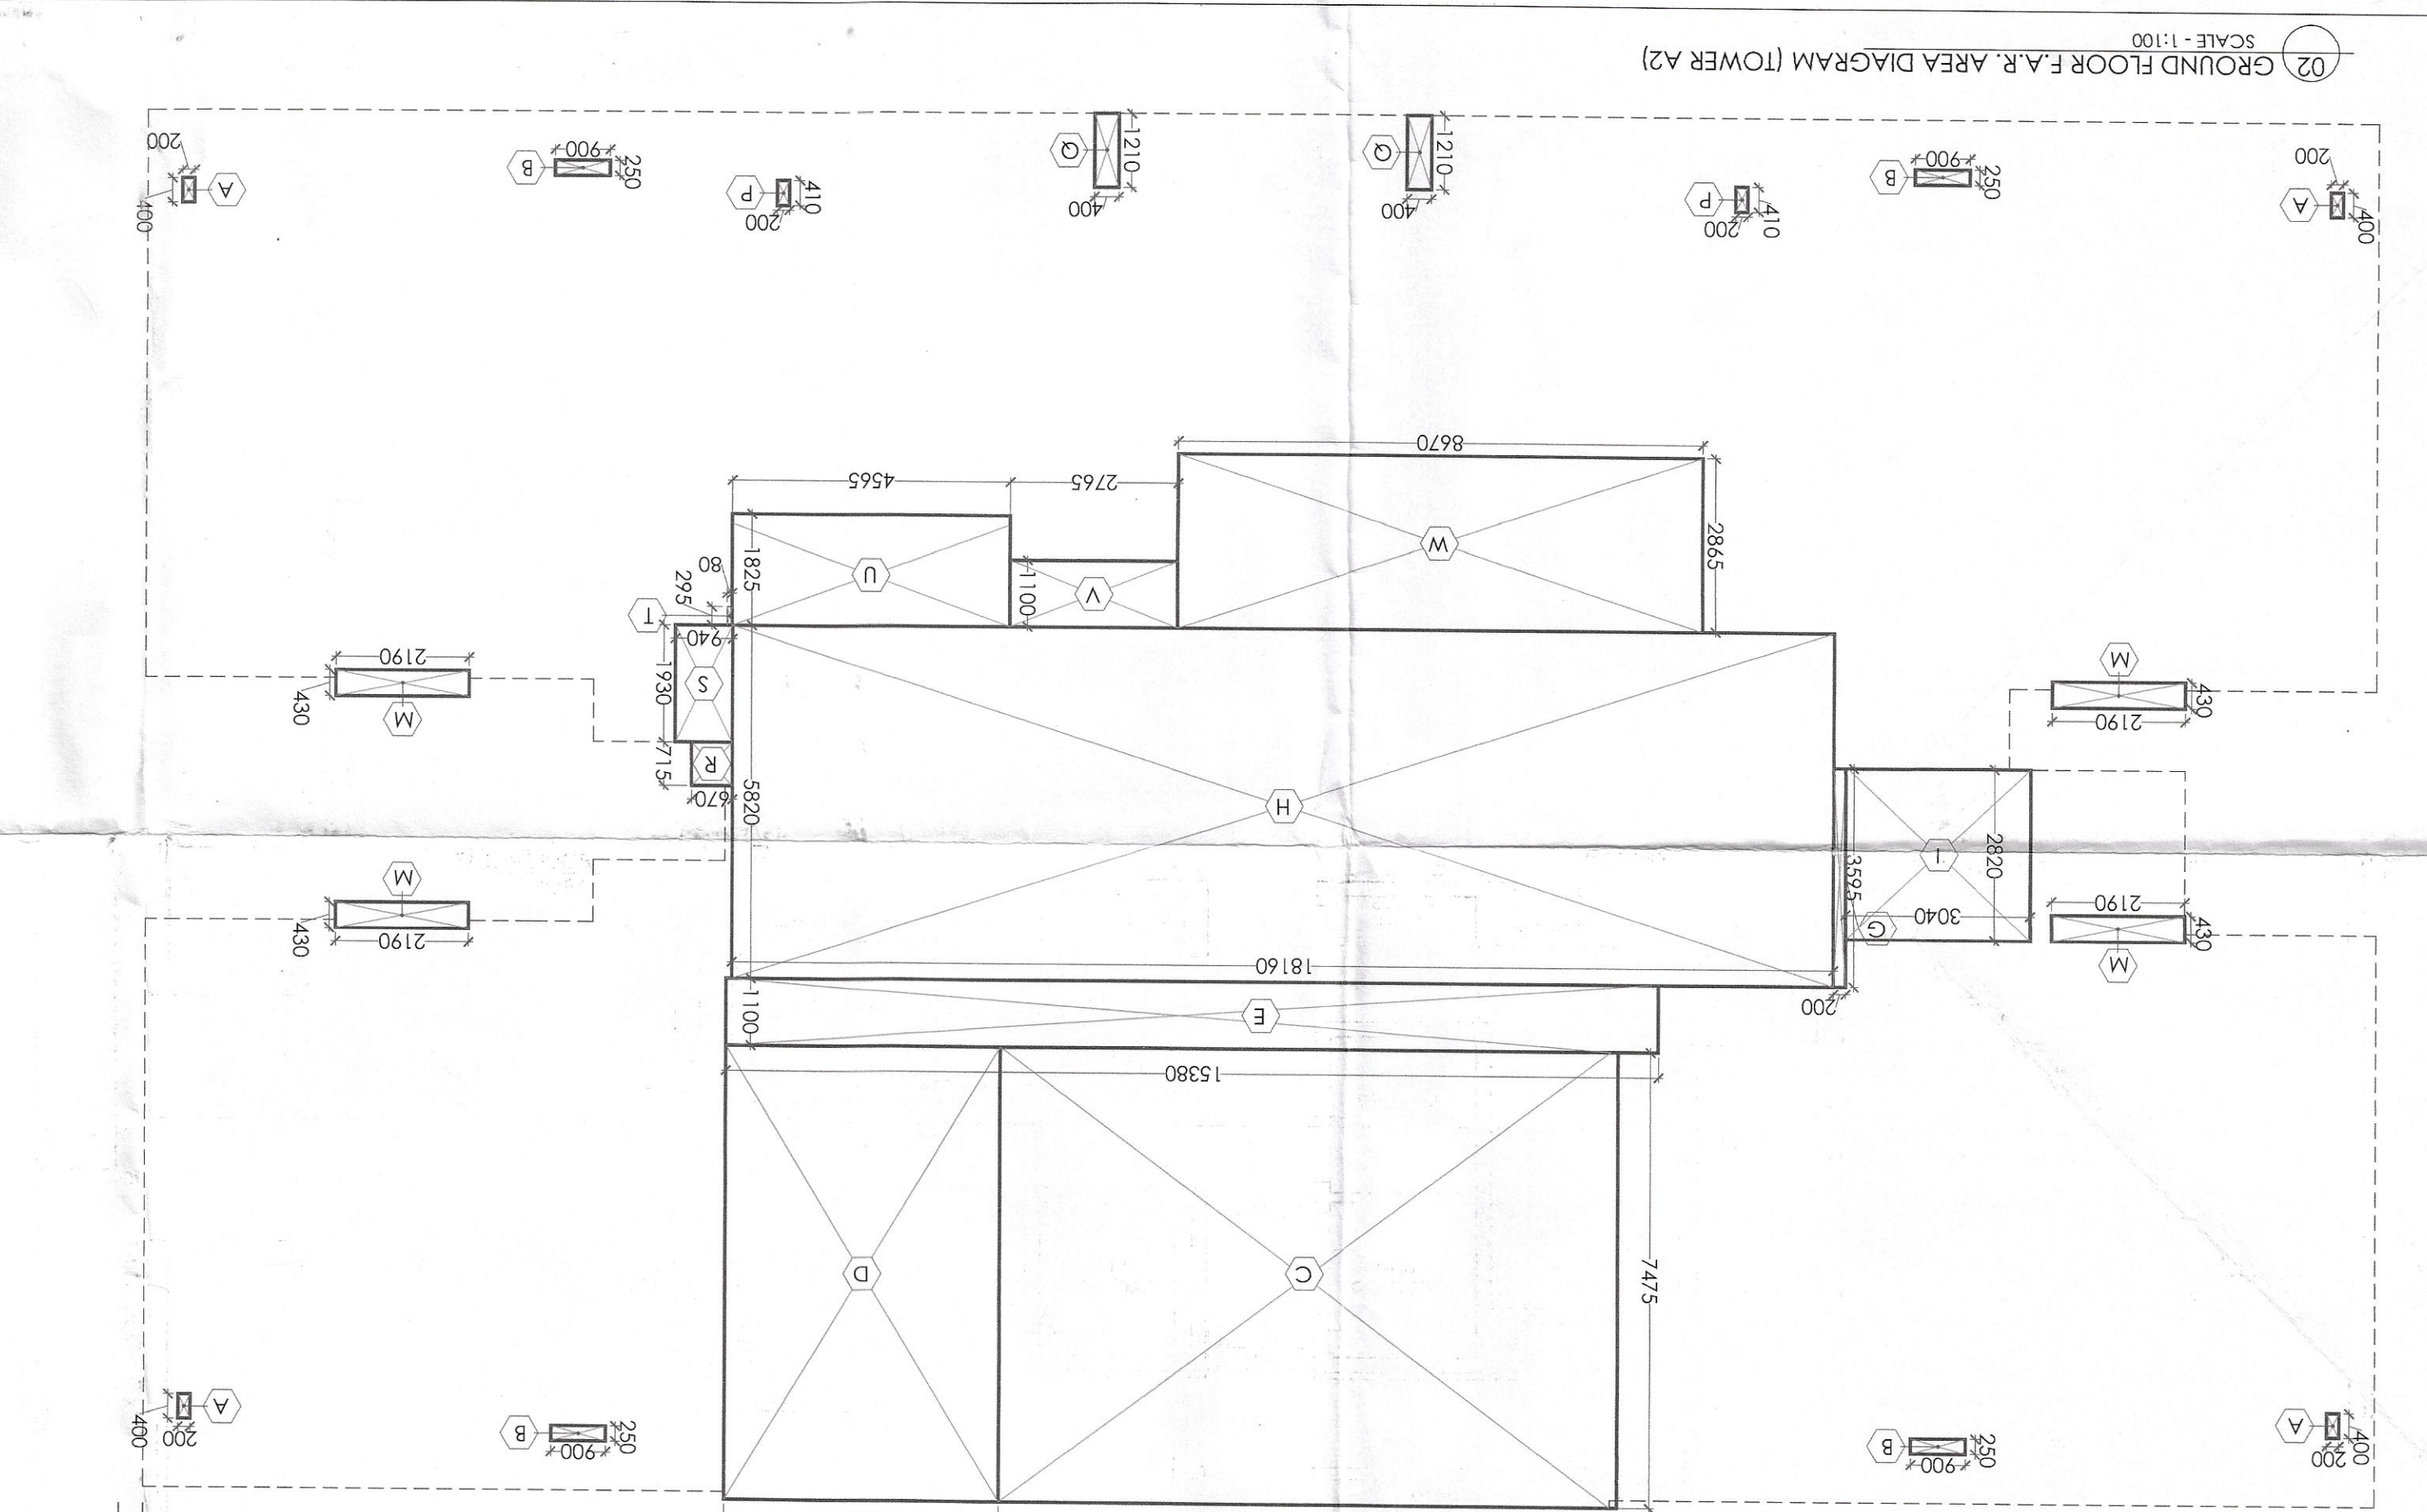


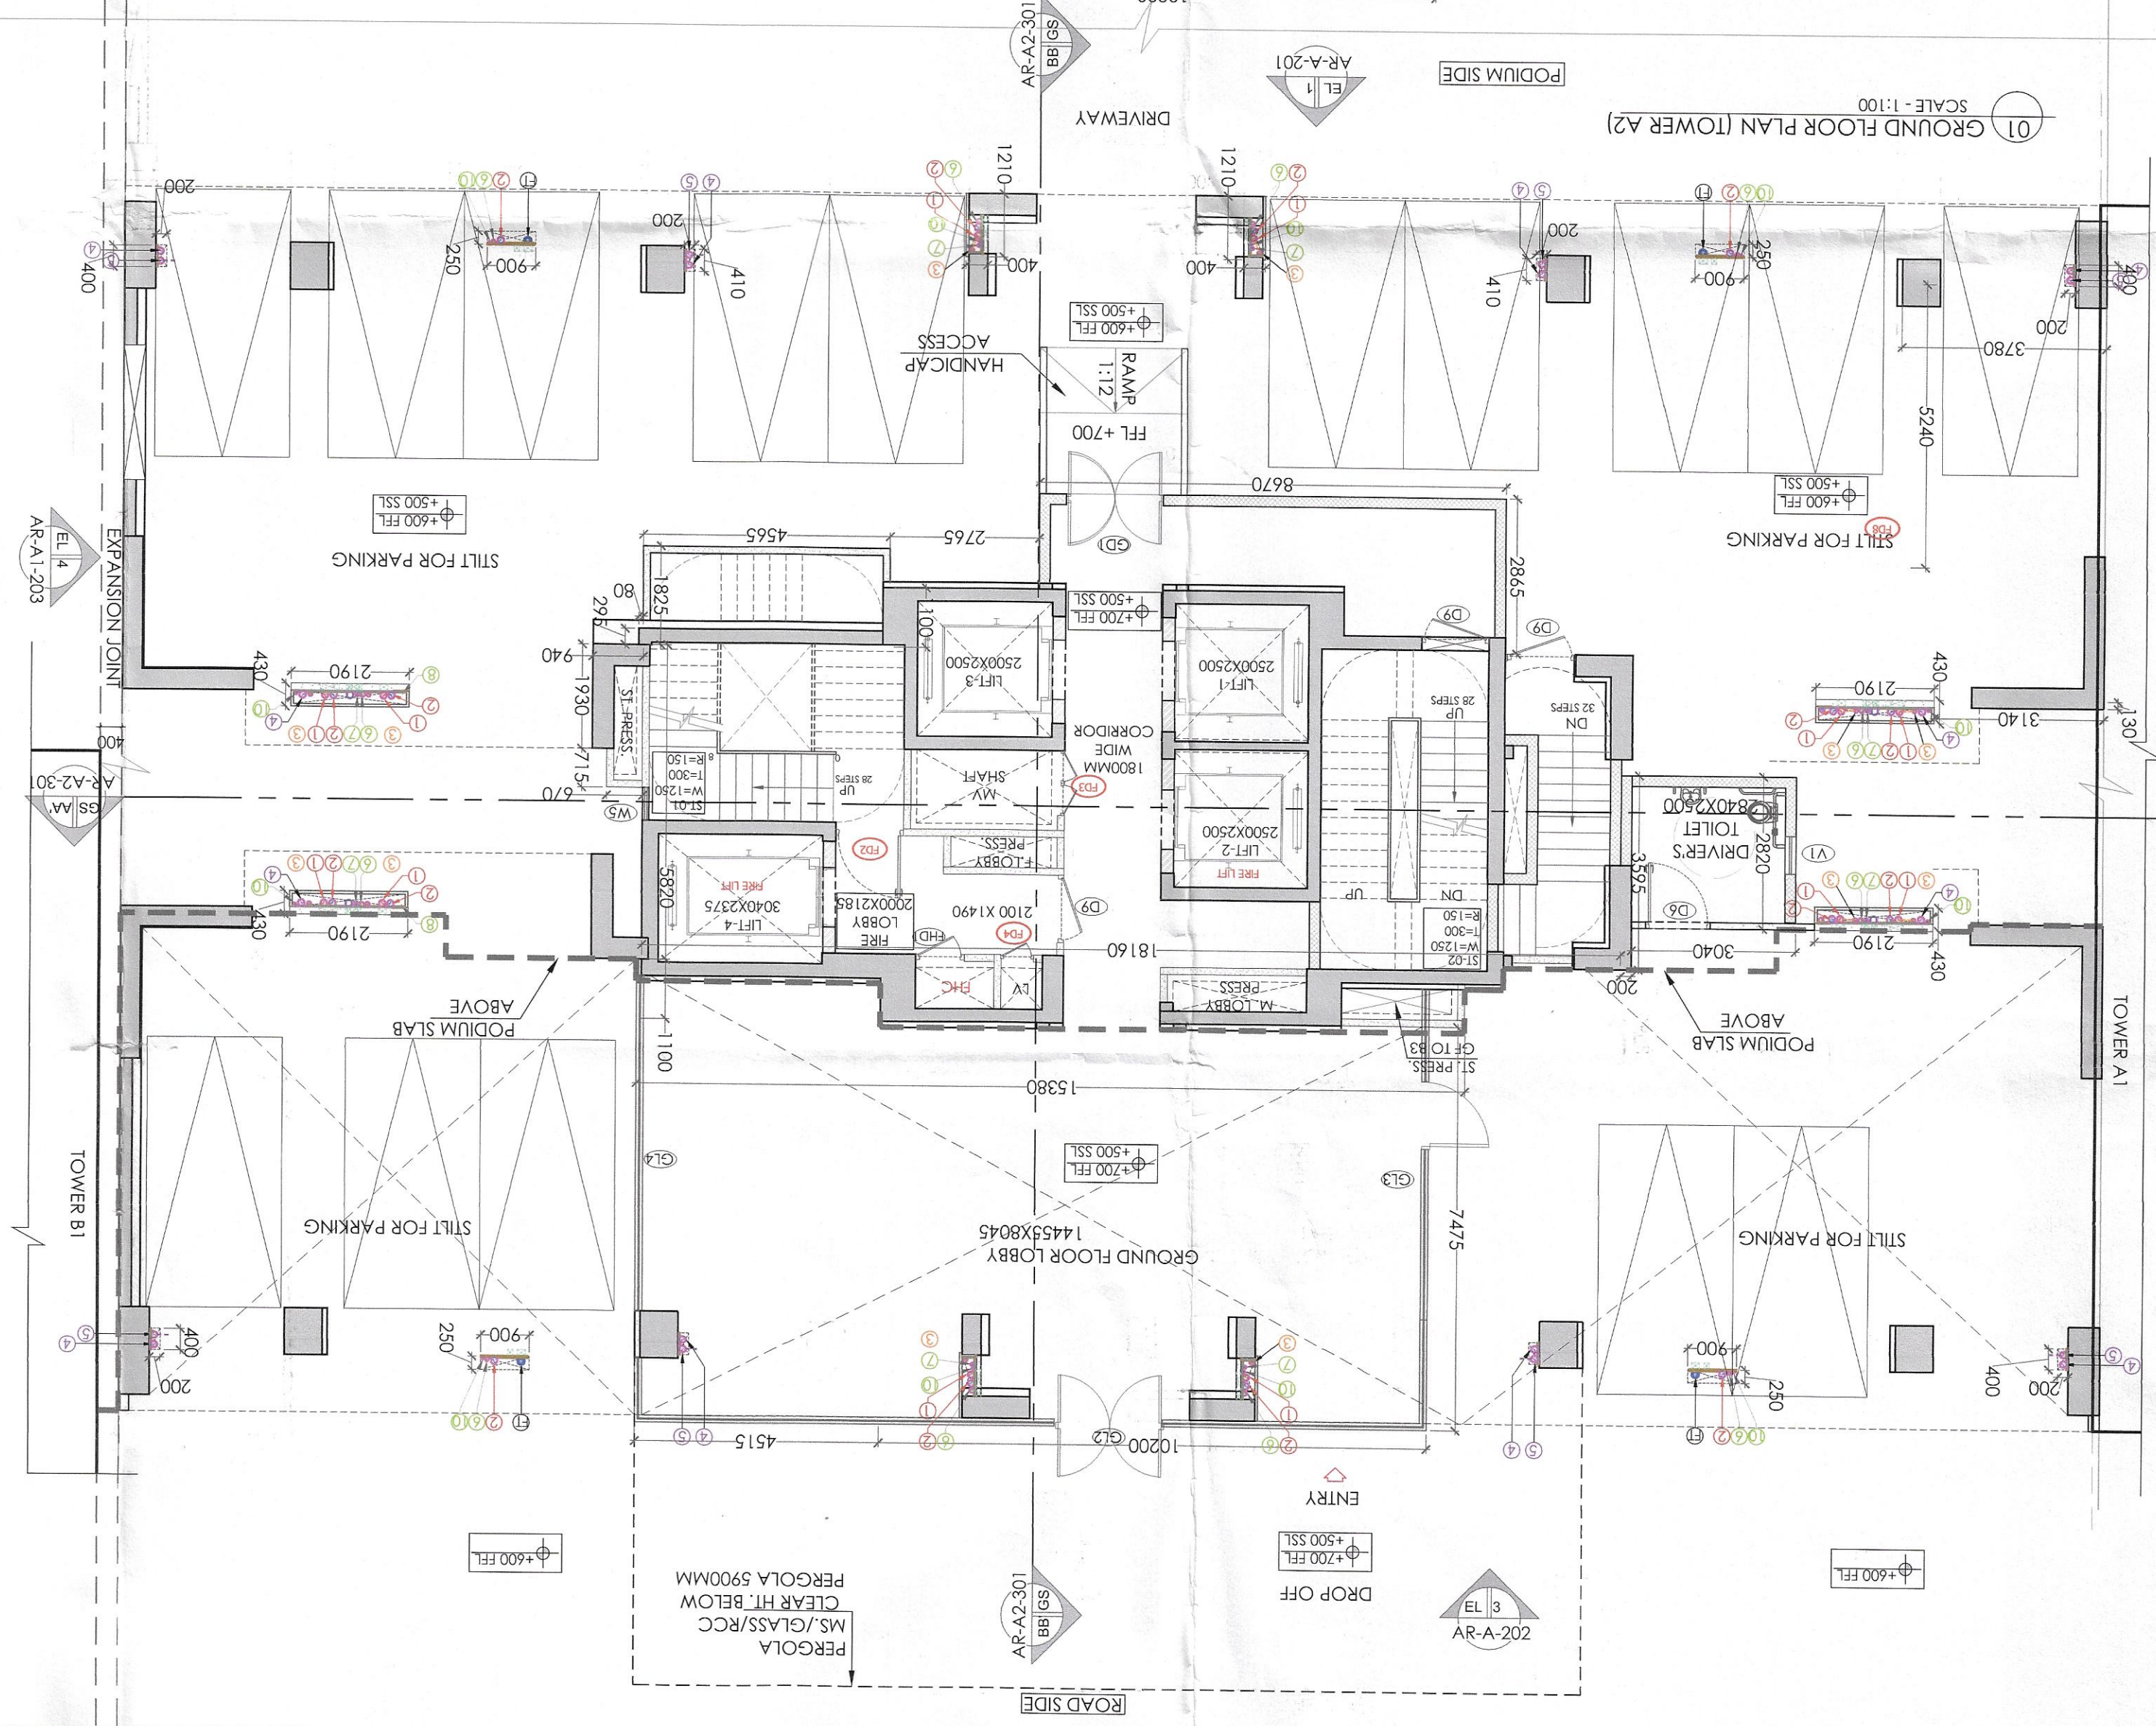

Checked and found ok for Public Health (Internal) Service only subject to comments in forwarding letter No.

Supervising Engineer (H.O.)

Architect
Vandana Kumar




TOTAL NON-FAR OF TYPICAL STAIRCASE			
STAIRCASE (NON-FAR)	1155.418		
MUNITY (NON-FAR)	40.87		
TOTAL (NON-FAR)	1196.296		
NOTES:
REFER DRAWING NO. AR-A-201, 202 & 203 FOR ELEVATIONS
REFER DRAWING NO. AR-A-1-301, AR-A-2-301 FOR SECTIONS
ALL TOILETS TO BE MECHANICALLY VENTILATED



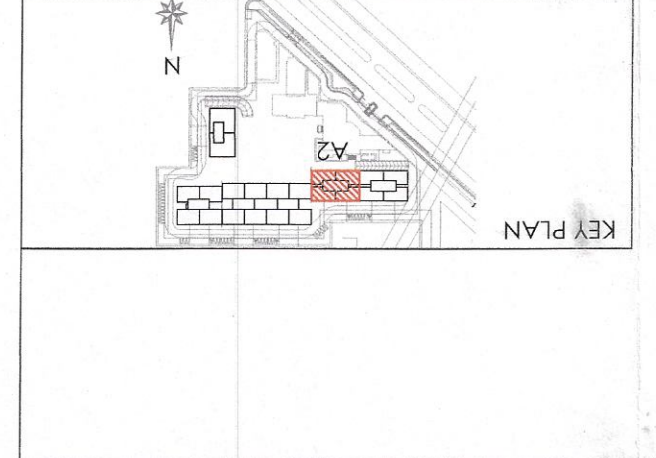

