


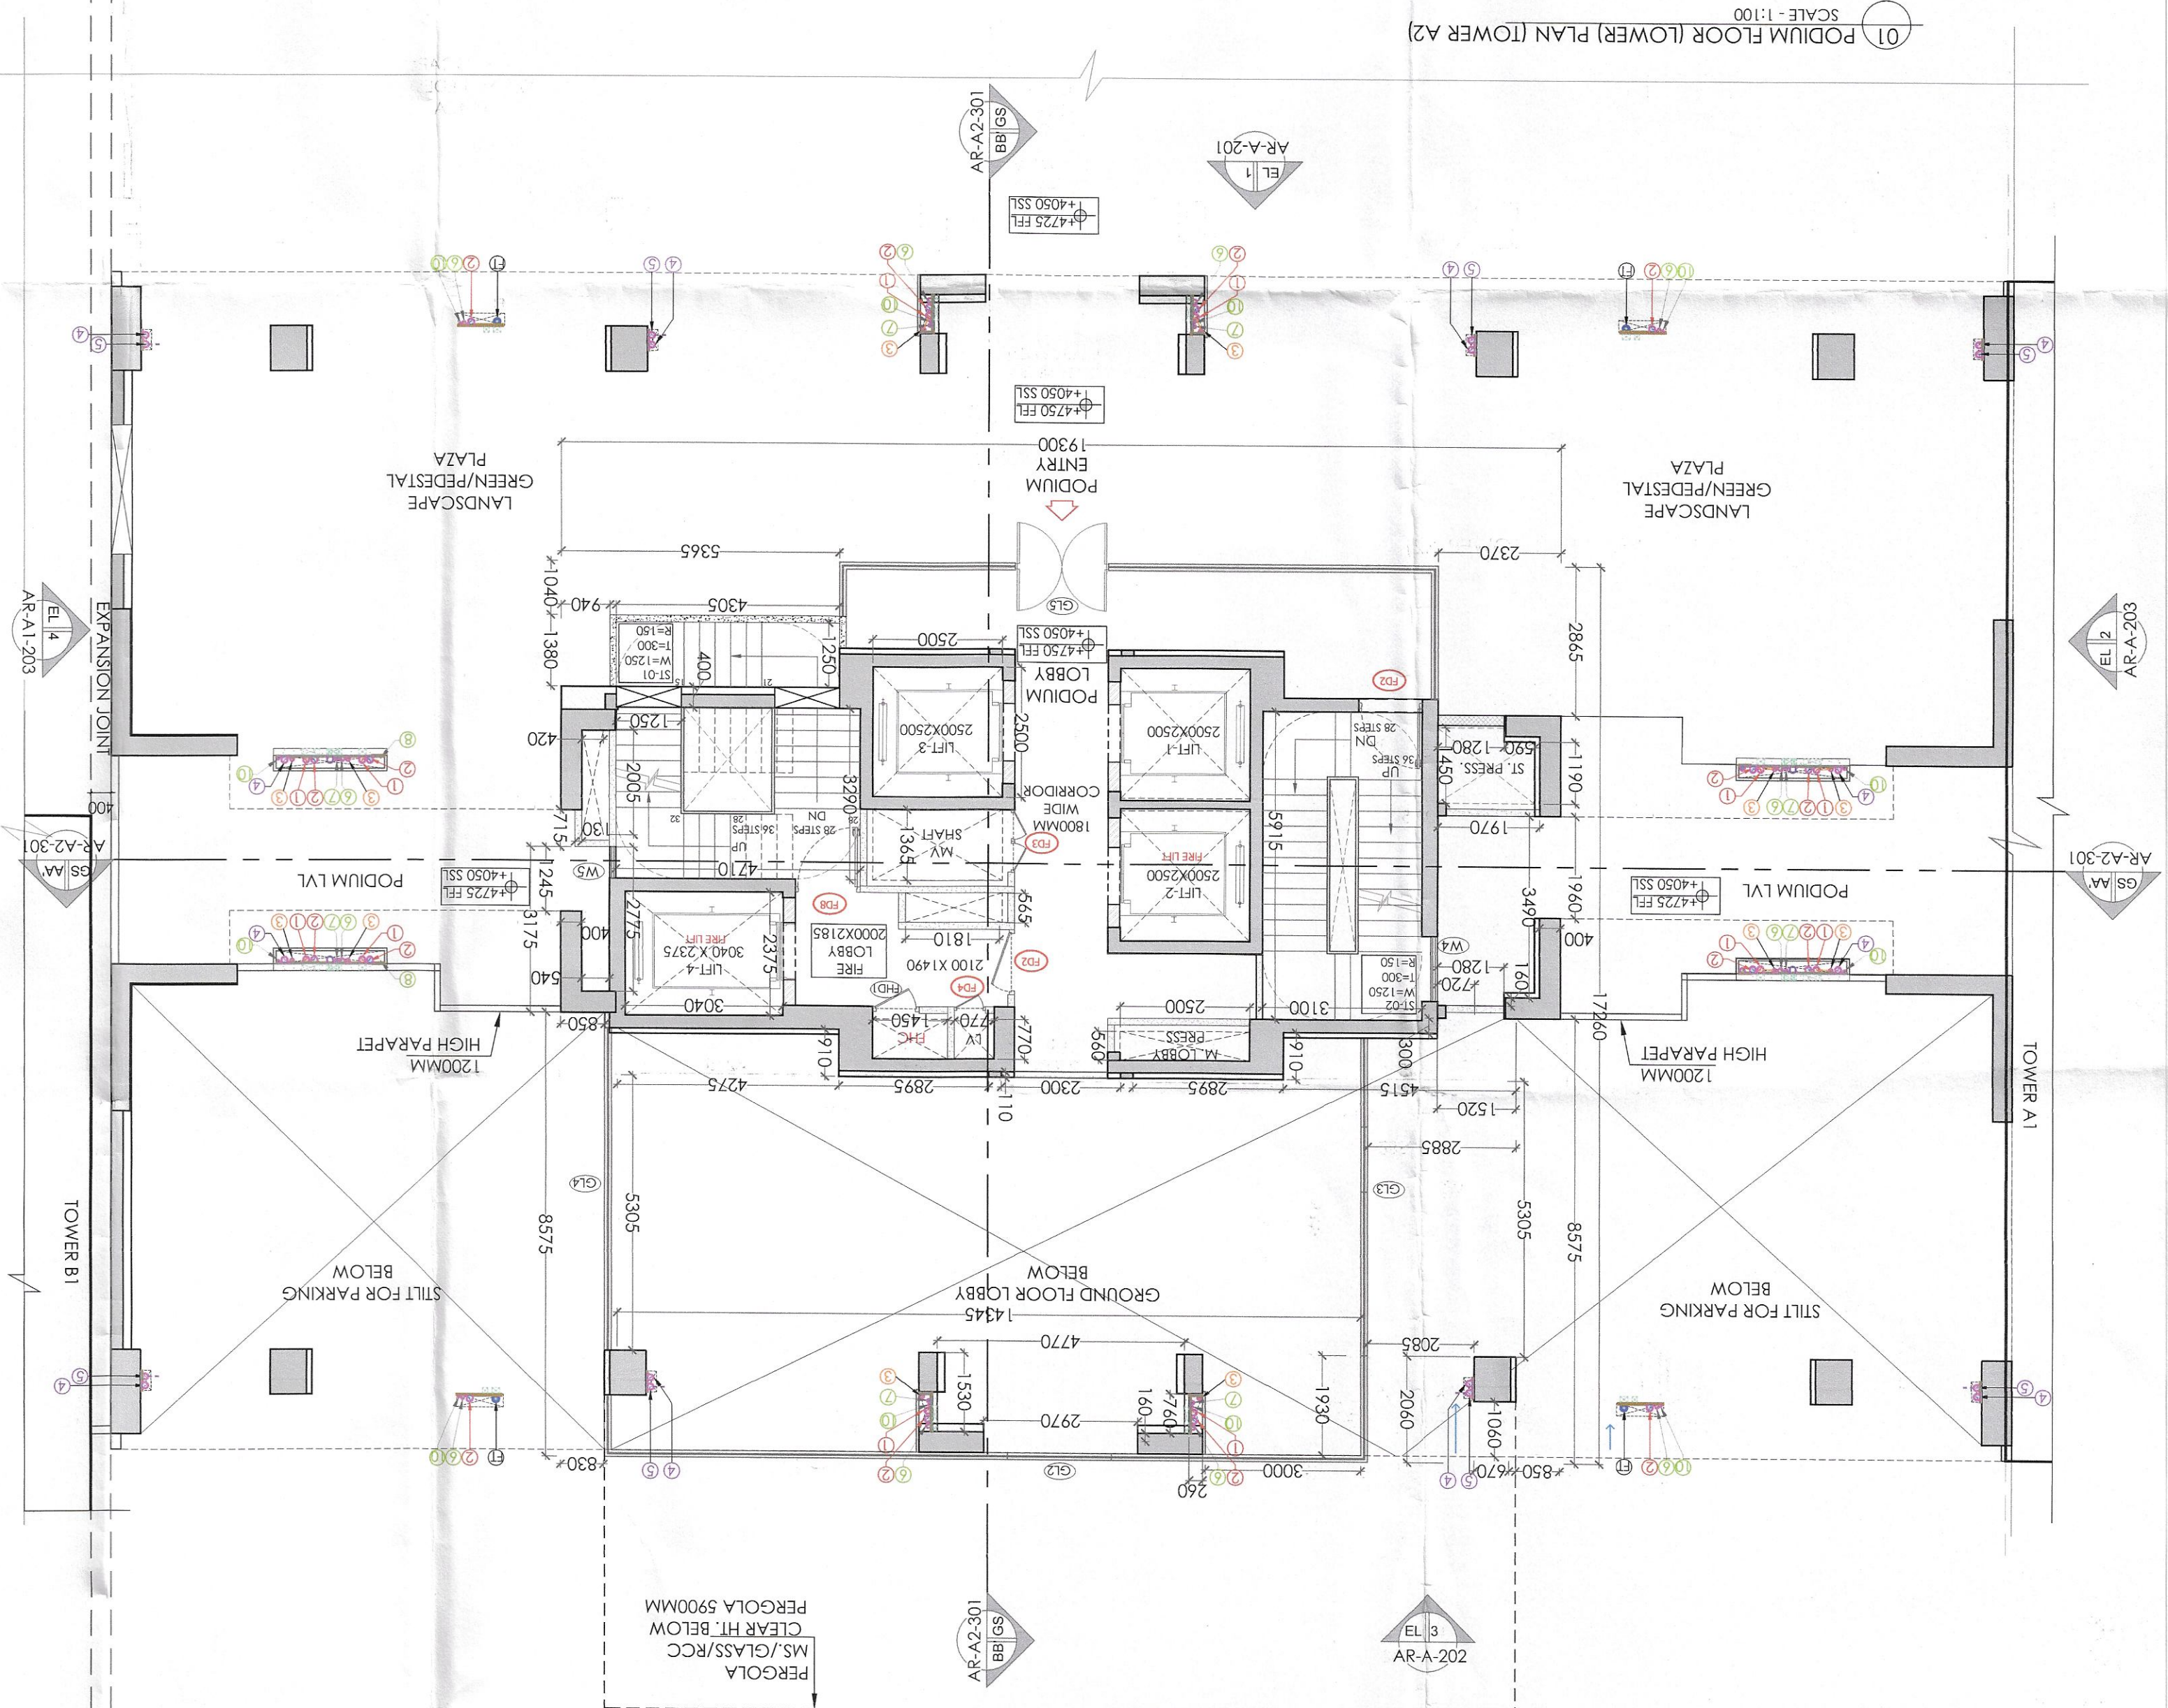


01. PODIUM FLOOR (LOWER) PLAN (TOWER A2)

SCALE - 1:100

02. PODIUM FLOOR (LOWER) F.A.R. AREA DIAGRAM (TOWER A2)

SCALE - 1:100

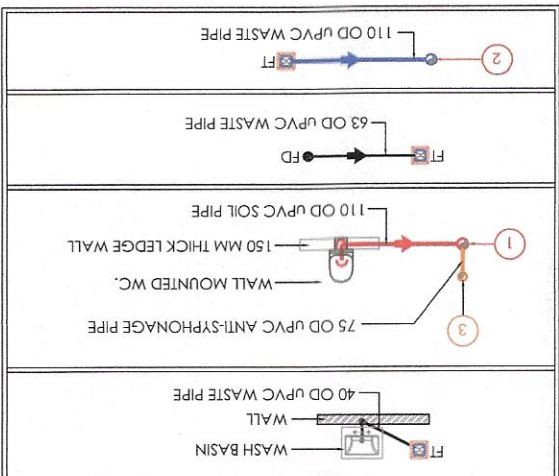

PLUMBING NOTES:	
1.	WASH BASIN TO FLOOR TRAP (P) 40 OD UPVC PIPE
2.	KITCHEN SINK TO FLOOR DRAIN (P) 40 OD UPVC PIPE
3.	FLOOR DRAIN (P) TO FLOOR TRAP (P) 40 OD UPVC PIPE
4.	110 OD UPVC PIPE USED FOR SOIL & WASTE
5.	110 OD UPVC PIPE USED FOR BALCONY
SCHEDULE OF PIPES:	
LEGEND	DESCRIPTION
1	110 OD UPVC SOIL PIPE & VENT PIPE
2	110 OD UPVC WASTE PIPE & VENT PIPE
3	110 OD UPVC WASTE PIPE FOR KITCHEN & UTILITY BALCONY
4	75 OD UPVC ANTI-SIPHONAGE PIPE
5	110 OD UPVC TERRACE RAIN WATER PIPE
6	110 OD UPVC BALCONY RAIN WATER PIPE
7	DOMESTIC WATER SUPPLY (C/W) 1/2" DIA. PIPE
11	COURT IN SLAB (150 X 150 MM) FROM WC
12	FLOOR TRAP (110 X 110 MM) C/W IN SLAB (150 X 150 MM)
13	FLOOR DRAIN (110 X 110 MM) C/W IN SLAB (150 X 150 MM)
14	BALCONY DRAIN (110 X 63 MM)
15	40 OD UPVC WASTE PIPE
16	75 OD UPVC SOIL PIPE
17	110 OD UPVC WASTE PIPE

PODIUM (LOWER) / FIRST FLOOR (F.A.R.) - TOWER A2	
S.NO.	WIDTH (M)
1	1.250
2	1.250
PODIUM FLOOR STAIRCASE (NON F.A.R.)	
S.NO.	WIDTH (M)
1	1.250
2	1.250
