


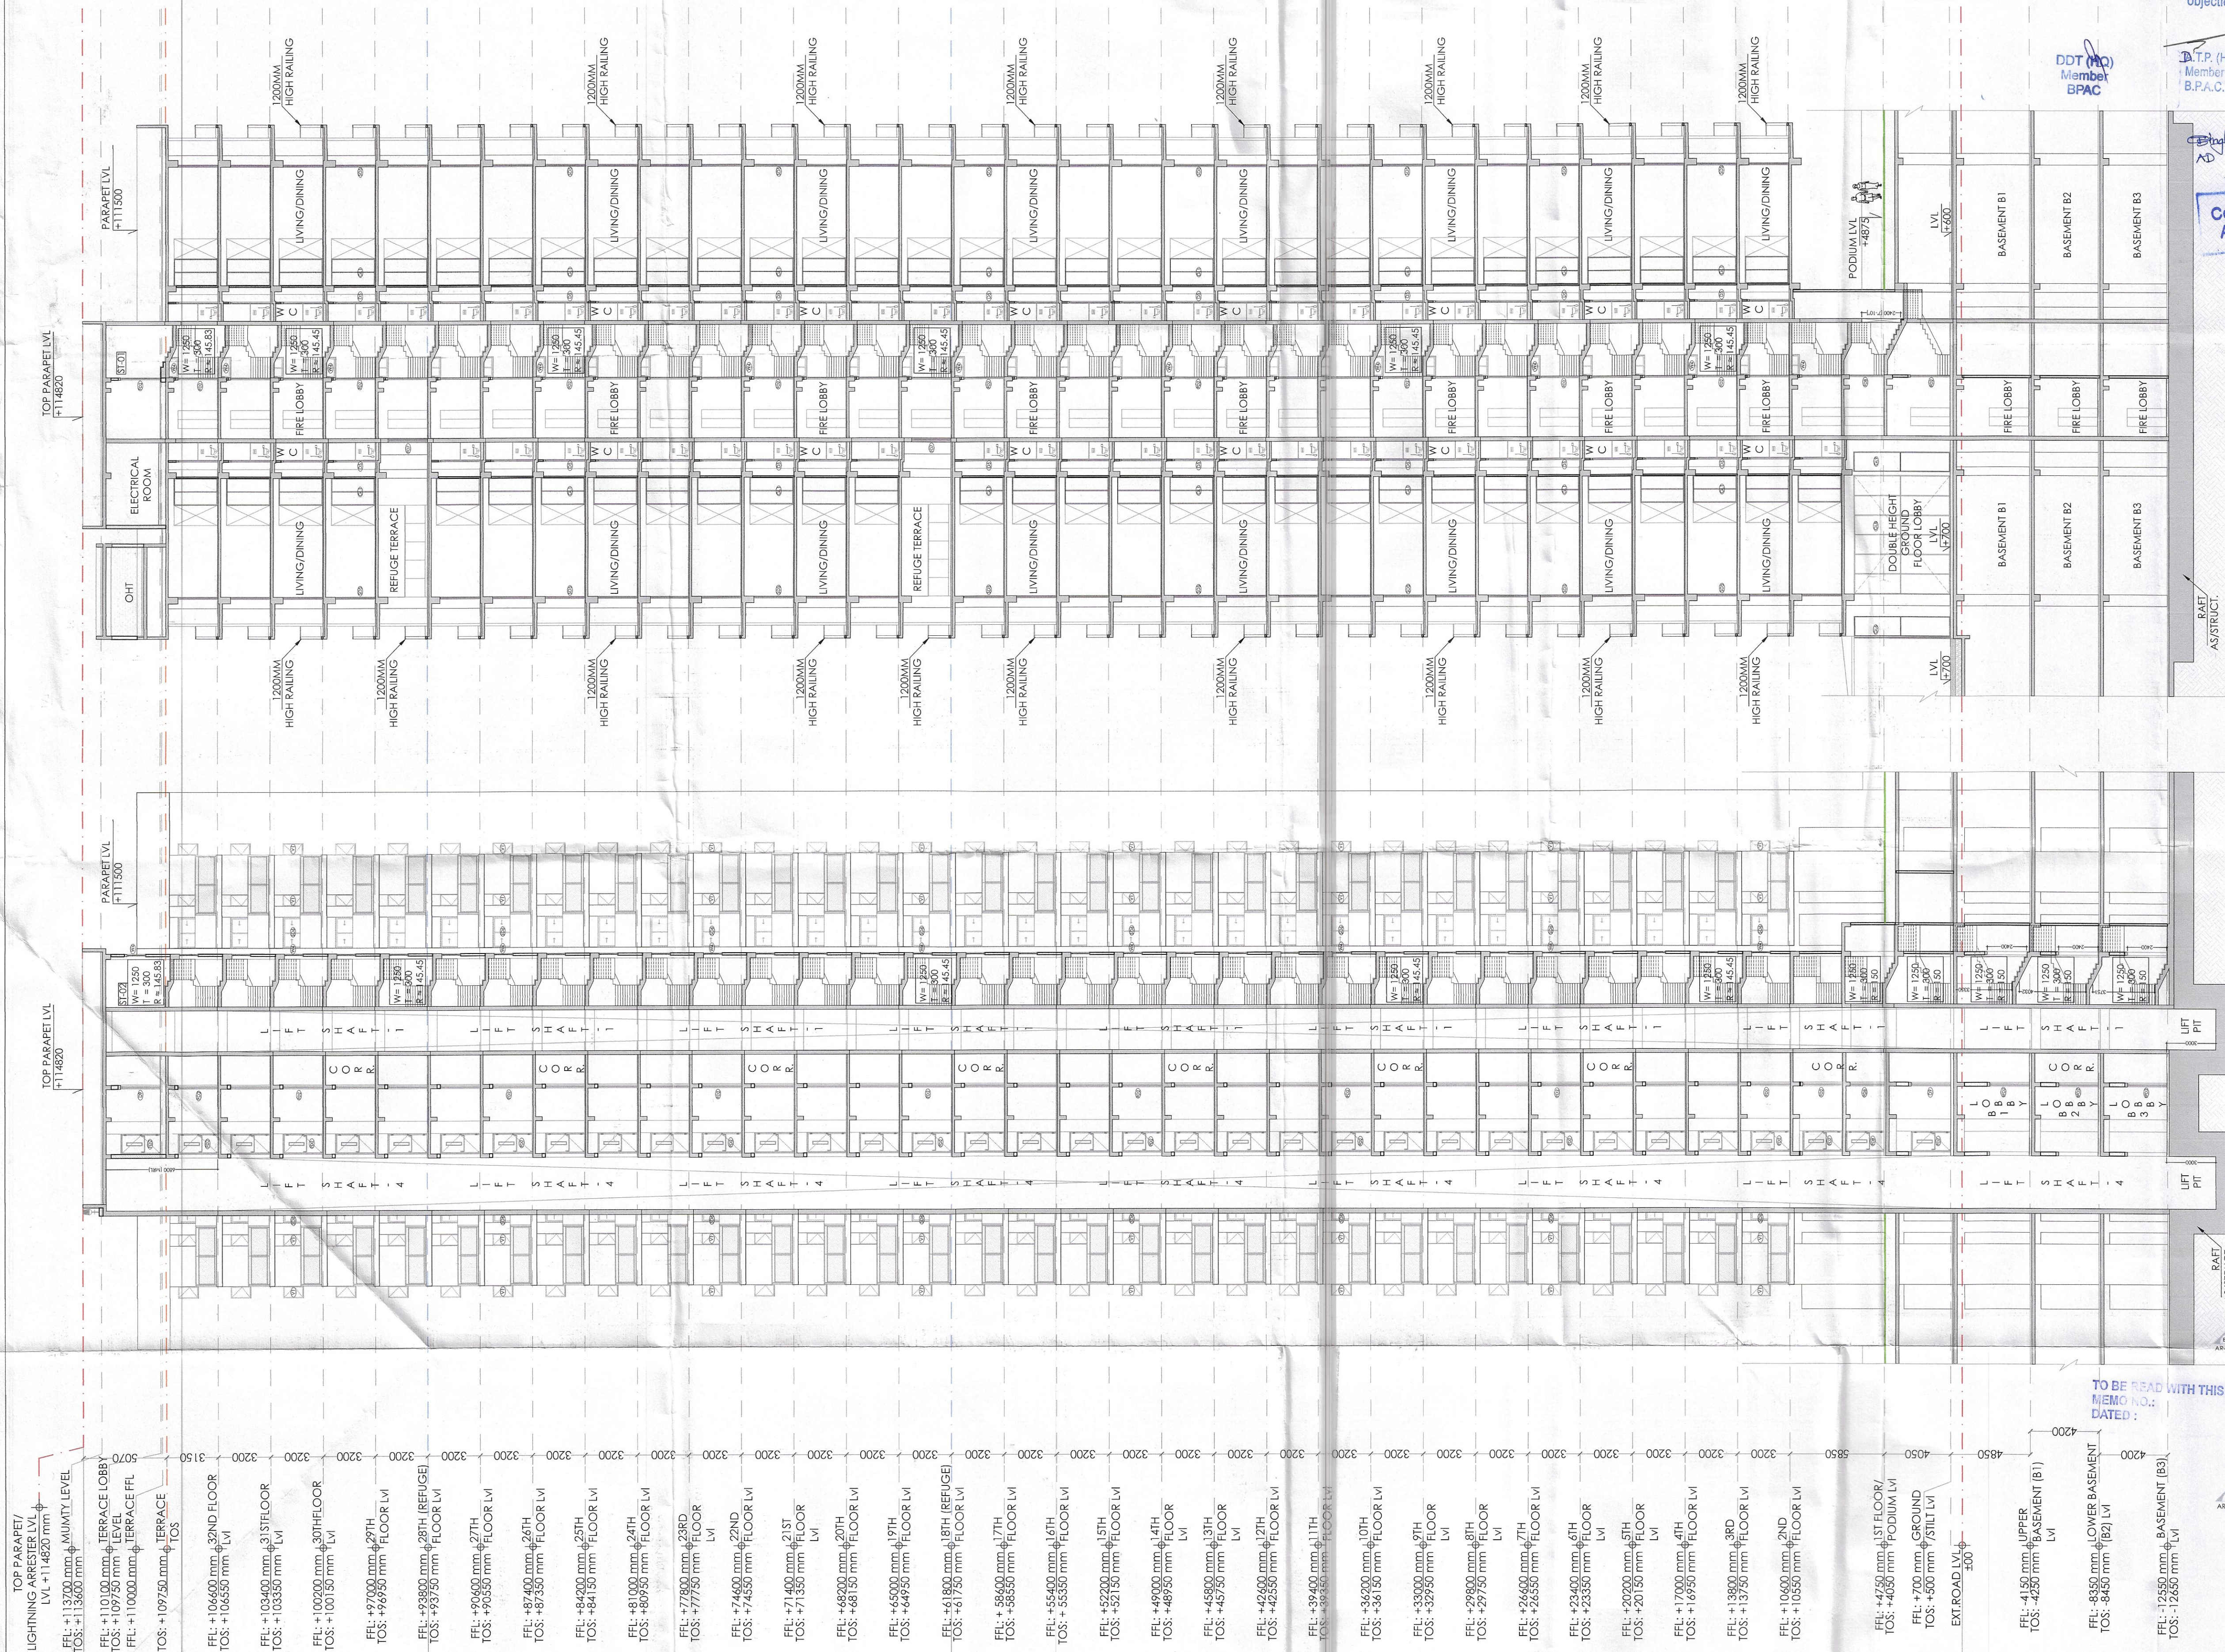

This is a "PROVISIONAL BUILDING PLAN" approved only for the purpose of inviting objections from the general public.

DDT (Hq) Member BPAC

D.T.P. (Hq) Member B.P.A.C.

S.T.P. (Hq) Member B.P.A.C.

S.T.P. (G) Member B.P.A.C.

S.T.P. (Hr) Member B.P.A.C.

Consultant Architect

ATP(HQ)

Varinder Kumar AD(HQ)


SECTION BB (TOWER B1, B2 & B3)

SCALE: 1:1200

SECTION AA (TOWER B1, B2 & B3)

SCALE: 1:1200

KEY PLAN

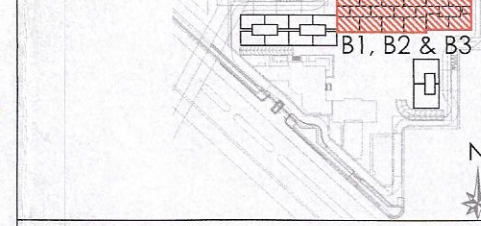

NOTES

DOOR/ WINDOW SCHEDULE (TOWERS)					
NO.	DOOR NO.	WIDTH	UNTEL	CILL	LOCATION
1	D2	1050	2400	0	Bedroom
2	D3	900	2400	0	Kitchen/Study /R. Room
3	D4	800	2400	0	Toilet
4	D4	1200	2400	0	GF Lobby
5	D8	750	2400	0	S. Toilet
6	D9	1250	2400	0	GF & Terrace Staircase
7	GD1	1800	2400	0	GF Lobby entry from lift
8	SD1	2250	2400	0	M. Bedroom
9	SD2	2150	2400	0	Bedroom 2
10	SD3	1450	2400	0	Bedroom 1
11	SD3	1500	2400	0	Bedroom 1
12	SD4	2750	2400	0	Living/Dining
13	SD5	2550	2400	0	Living/Dining
14	SD6	1900	2400	0	Study
15	SD7	4740	2400	0	Living/Dining
16	D5	750	2400	0	Servant's Room
17	D7	900	2400	0	Kitchen's Room
18	DW1	900/330	2400	0	GF Lobby
19	DW2	900/310	2400	0	Room/Study
20	DW3	1200/1300	2400	0	Machine Room
21	V1	700	2400	1200	Toilet
22	V2	600	2400	1200	Toilet
23	V3	1250	2400	1200	Staircase
24	V5	620	2200	1200	Staircase
25	V6	900	2400	1200	M. Bedroom
26	GL1	2149/1635	2400	0	Study
27	GL2	1192/1769/1118	5900	0	GF Lobby
28	GL3	6215	5900	0	GF Lobby
29	GL4	6215	5900	0	GF Lobby
30	GL5	1090/1155/2565	2100	0	Podium Lobby
31	GL6	4460/2000/2000	3900	0	GF Lobby
32	GL7	7210	5900	0	GF Lobby
33	GL8	7210	5900	0	GF Lobby
34	GL9	1059/1210	5900	0	GF Lobby
35	GL10	1000/710/10410	5150	0	Podium Lobby
36	GL11	2357/100/1155	5150	0	Podium Lobby
37	GL12	5275	5900	0	GF Lobby
38	GL13	1430/1885/3840	3900	0	GF Lobby
39	GL14	1440	5900	0	GF Lobby
40	GL15	2500	5900	0	GF Lobby
41	GL16	1500	5150	0	Podium Lobby
42	GL17	2800	5150	0	Podium Lobby
43	GL18	6190	5150	0	Podium Lobby
44	GL19	5345	2400	0	GF Lobby
45	GL20	1990	2400	0	GF Lobby
46	GL21	3640/1620	2400	0	Study's Room
47	GL22	3889/1910	2400	0	Study's Room
48	GL23	1090/1155/2565	2500	0	GF Lobby
49	GL24	3240	3300	0	GF Lobby
50	GL25	1755/2685/1755	5150	0	Podium Lobby
51	GL26	1729/2670	5900	0	GF Lobby
52	GL27	900	9100	0	GF Lobby
53	GL28	1800	9100	0	GF Lobby
54	FD1	1250	2400	0	Entrance Door
55	FD2	1250	2400	0	Staircase/Free Lobby
56	FD3	1200	2400	100	M/V Shaft
57	FD4	600	2400	100	LV Shaft
58	FD5	900	2400	0	Servant's Room
59	FD6	900	2400	100	M/V Shaft
60	FD7	1250	2400	0	Terrace- Electrical room
61	FD8	1250	2300	0	Staircase/Free Lobby
62	FD9	1200	2400	0	Fire Control Room
63	FV1	700	2400	1200	Toilet
64	RHD1	900	2400	100	RHC Shaft
65	RHD2	1750	2400	100	RHC Shaft

CLIENTS

PURI CONSTRUCTION PVT. LTD.
4-78, GROUND FLOOR,
TOLSTOY HOUSE,
TOLSTOY MARG.,
NEW DELHI-110001

STRUCTURES

TPC
Technical Projects Consultants Pvt. Ltd.
B-74, Sector 57 | Noida 201301 | Uttar Pradesh | India
T: +91-120-4306800 | D: +91-120-4306806 |
M: +91-9910285917
www.tpcconsultants.co.in

ARCHITECTS

Arcop Associates Pvt. Ltd.
Plot-36B, Sec-32, Gurgaon-122001
P.L.: 26242050, 26242169
Montreal, Toronto, New-Delhi, Boston

PROJECT

Building plan of Phase-B, Under (TOD and TDR) policy area measuring 5.56175 Acres License no 87 of 2012 dated 29-08-2012 (4.268 Acres) & License no 33 of 2013 dated 25-05-2013 (1.29375 Acres) part of 21.01875 Acres License No. 55 of 2010 dated 25-07-2010 (15.457 Acres), License no 87 of 2012 dated 29-08-2012 (4.268 Acres) & License no 38 of 2013 dated 25-05-2013 (1.29375 Acres) in Sector-110A & 111, Gurugram being developed by M/s Puri Construction Pvt. Ltd.

ARCHITECT'S SIGNATURE

OWNER'S SIGNATURE
For Puri Construction Pvt. Ltd.

DRAWING TITLE
GROUP HOUSING COLONY
(TOWER-B1, B2 & B3)

DRAWING NO.
SECTION AA' & BB'

AR-B-301