
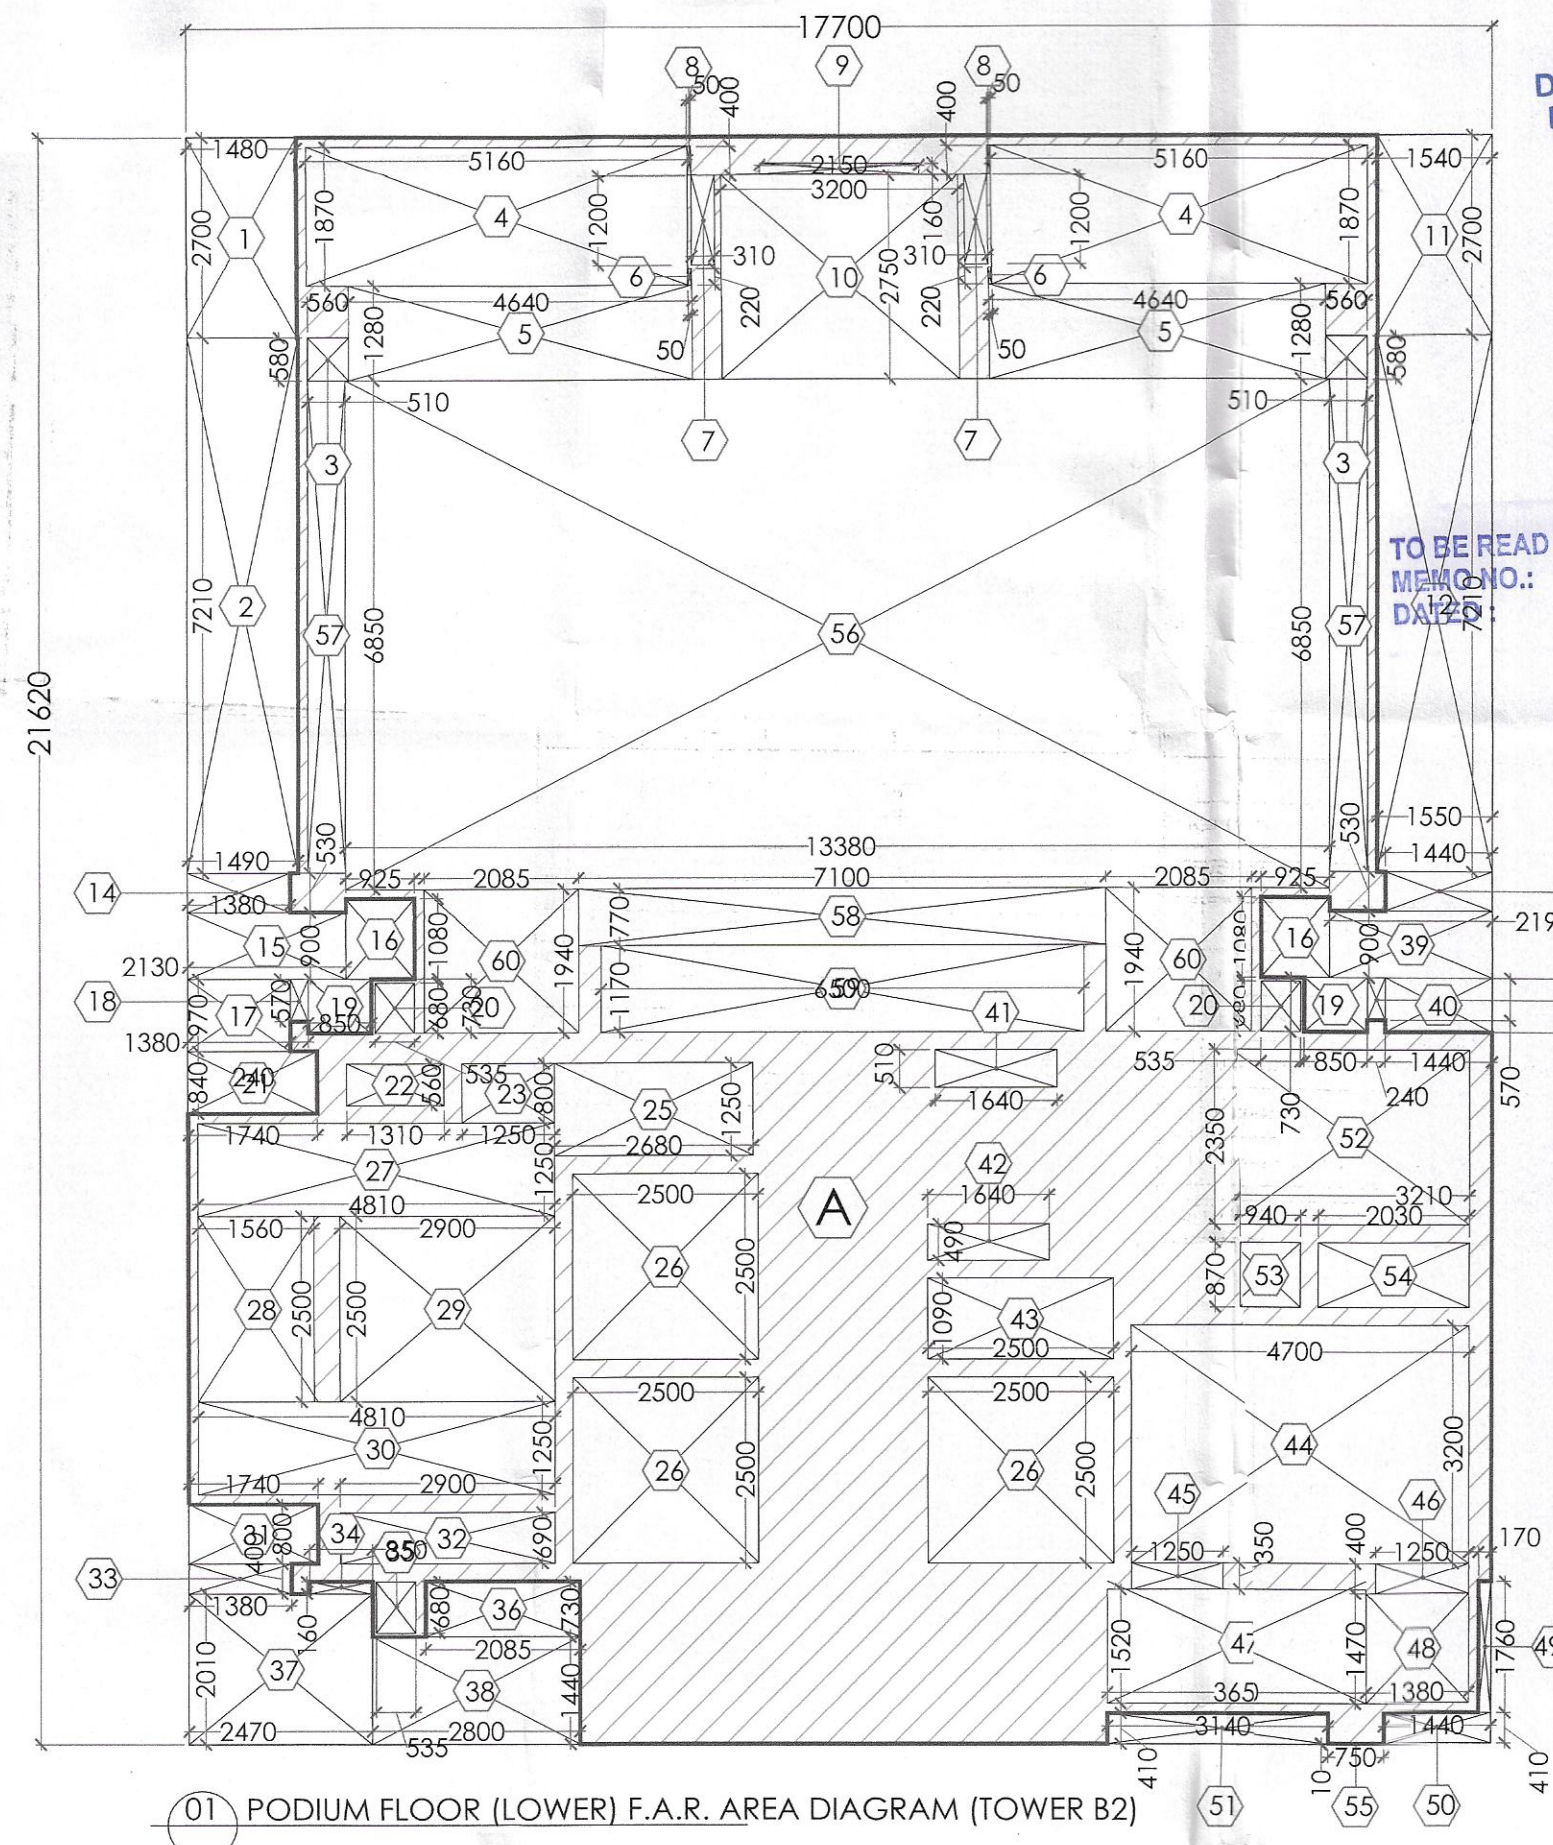


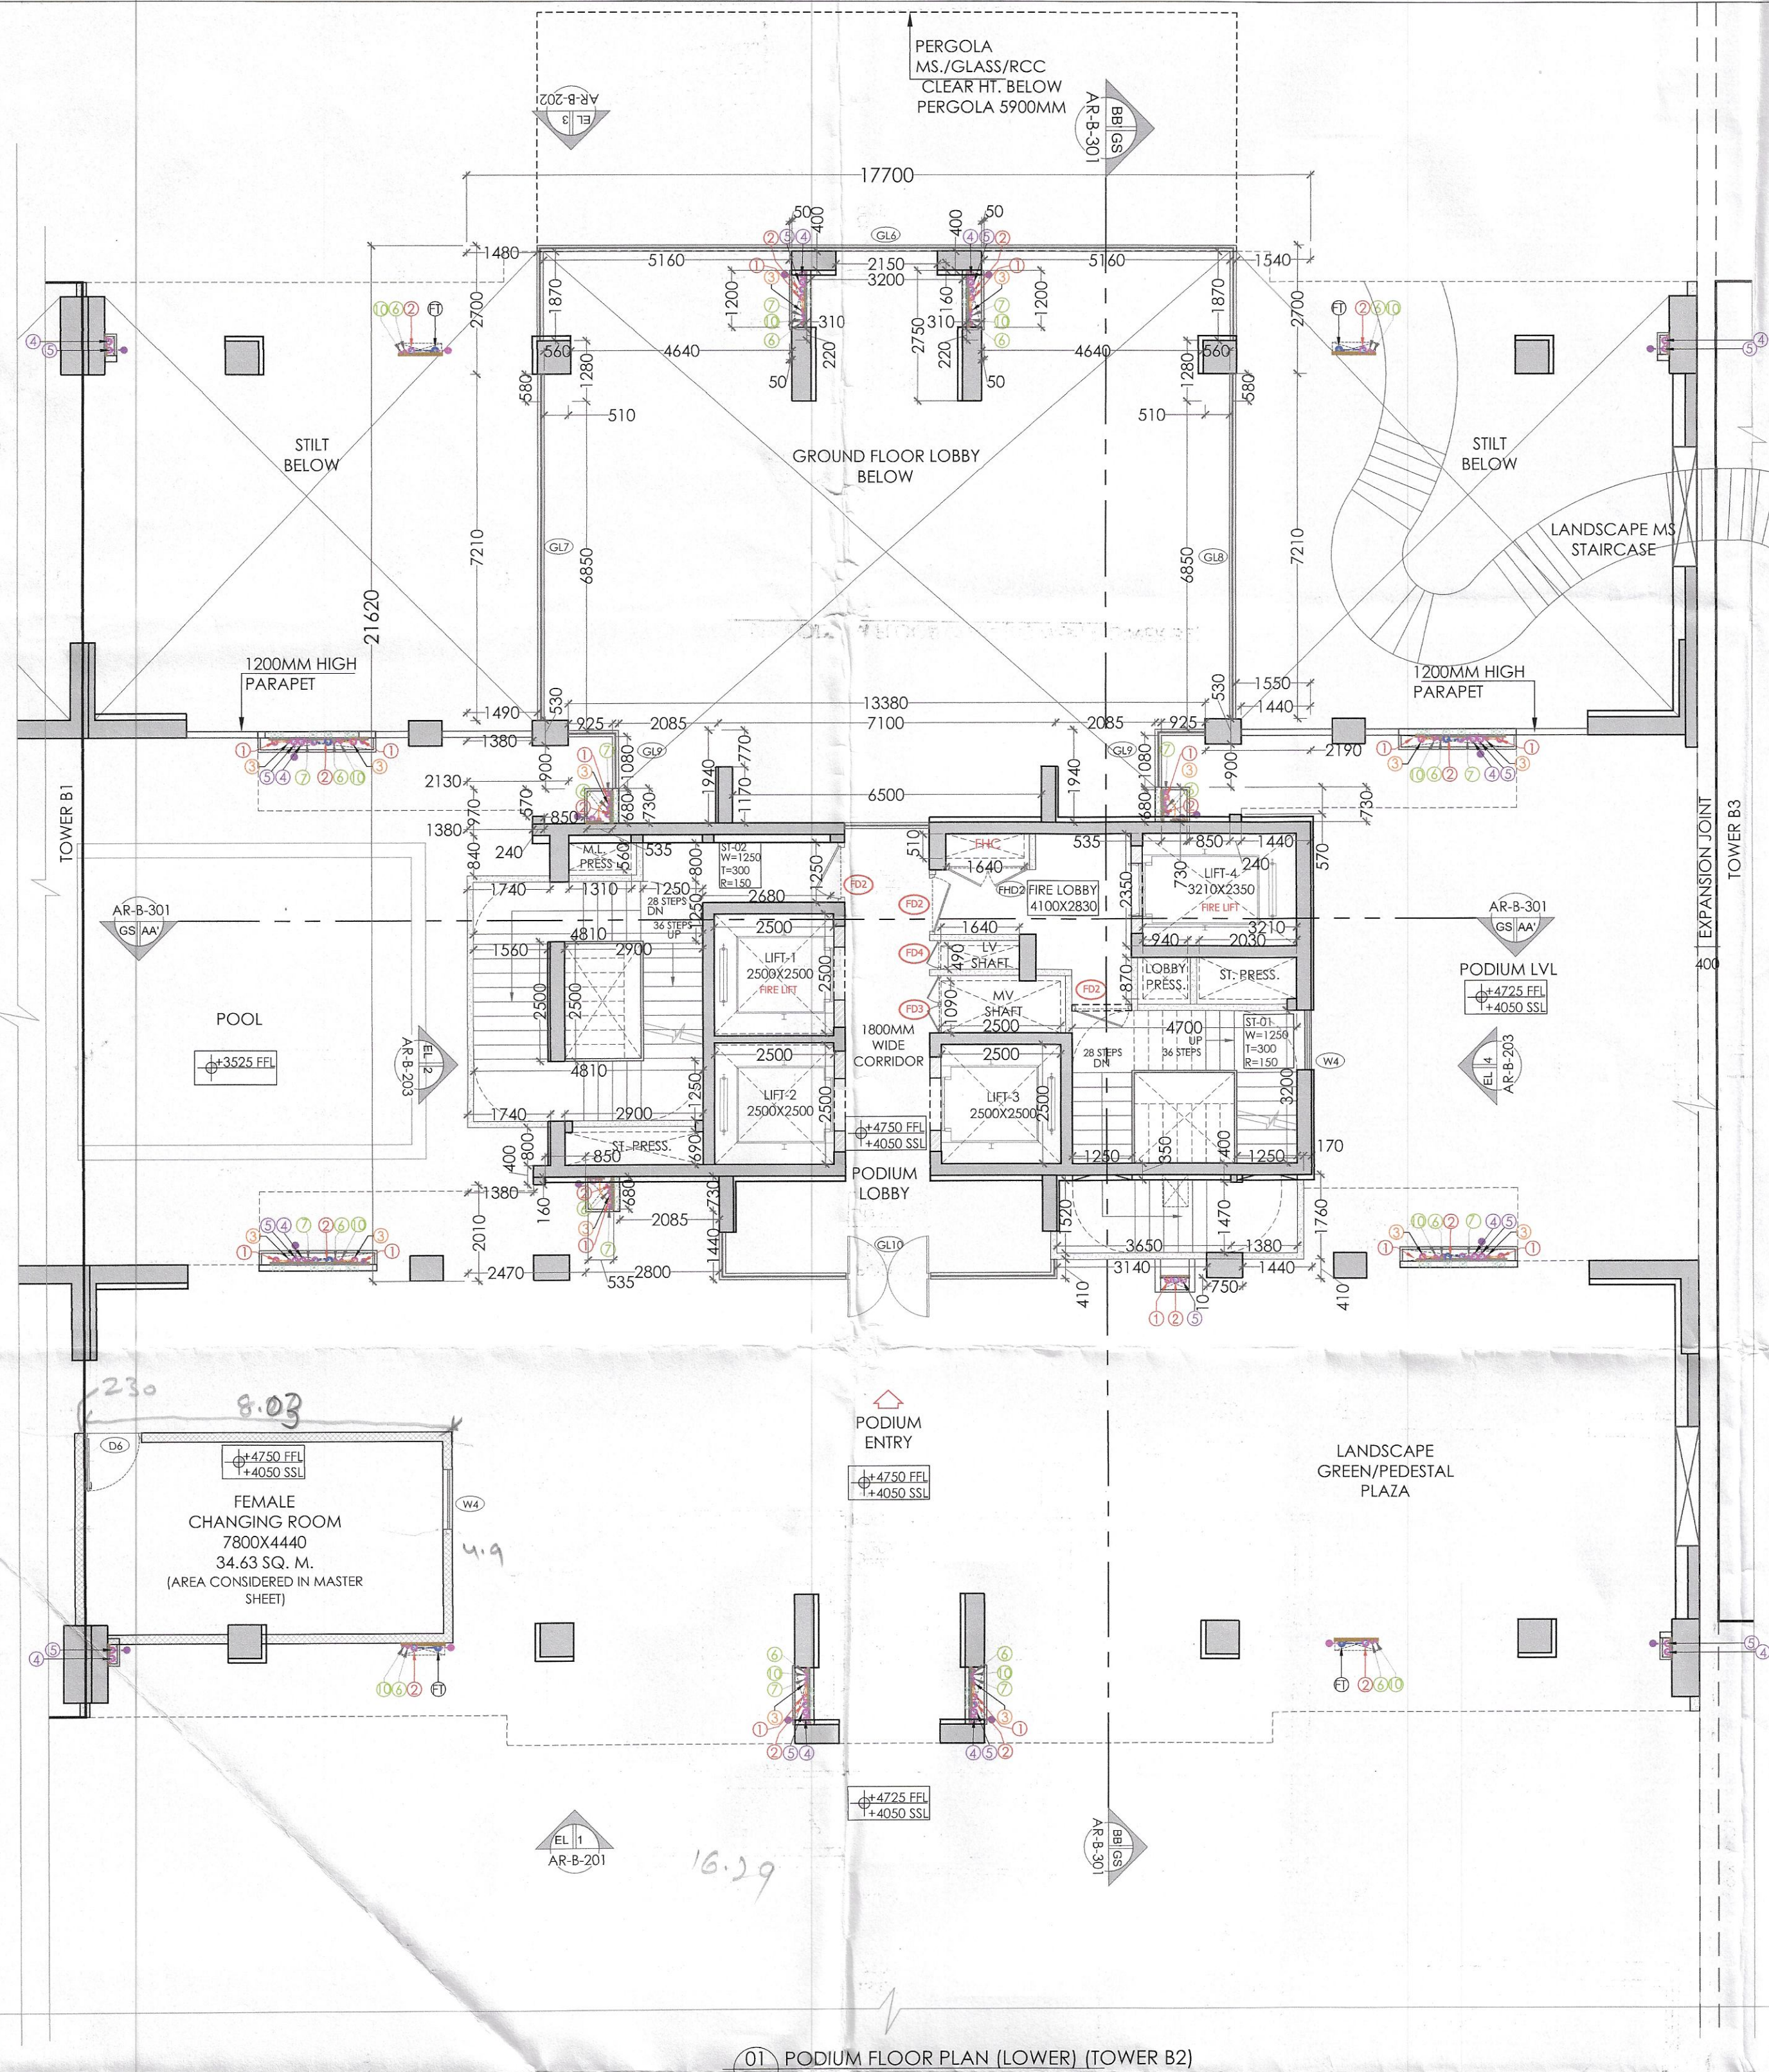

This is a "PROVISIONAL BUILDING PLAN" approved only for the purpose of inviting objections from the general public

DDP (H)
Member
B.P.A.C.

S.T.P. (H)
Member
B.P.A.C.

S.T.P. (G)
Member
B.P.A.C.

S.T.P. (H)
Member
B.P.A.C.

Consultant
Architect

ATP (H)


Varinder Kumar
AD (H)

TO BE READ WITH THIS OFFICE
MEMO NO.:
DA/25

PODIUM (LOWER)/FIRST FLOOR (F.A.R.) - TOWER B2				
S.NO.	WIDTH (M)	LENGTH (M)	NOS.	AREA (SqM)
ADDITIONS				
A	17.700	21.620	1	382.674
TOTAL ADDITIONS				
SUBTRACTIONS				
1	1.480	2.700	1	3.996
2	1.490	7.210	1	10.743
3	0.560	0.580	2	0.650
4	5.160	1.870	2	19.298
5	4.640	1.280	2	11.878
6	0.050	0.220	2	0.022
7	0.310	1.200	2	0.744
8	0.050	0.400	2	0.040
9	2.150	0.160	1	0.344
10	3.200	2.750	1	8.800
11	1.540	2.700	1	4.158
12	7.210	1.550	1	11.176
13	1.440	0.530	1	0.763
14	1.380	0.530	1	0.731
15	2.130	0.800	1	1.701
16	0.925	1.080	2	1.998
17	1.380	0.970	2	1.339
18	0.240	0.570	2	0.274
19	0.850	0.730	2	1.241
20	0.535	0.680	2	0.728
21	1.740	0.840	1	1.462
22	1.310	0.560	1	0.734
23	1.250	0.800	1	1.000
25	2.680	1.250	1	3.350
26	2.500	2.500	3	18.750
27	4.810	1.250	1	6.013
28	1.560	2.500	1	3.900
29	2.900	2.500	1	7.250
30	4.810	1.250	1	6.013
33	4.700	3.200	1	15.040
44	4.700	3.200	1	15.040
45	1.250	0.350	1	0.438
46	1.250	0.400	1	0.500
47	3.650	1.520	1	5.548
48	1.380	1.470	1	2.029
TOTAL STAIRCASE NON-FAR				51.079
TOTAL F.A.R. OF B2				75.570


PLUMBING NOTES:

- WASH BASIN TO FLOOR TRAP (FT) 40 OD UPVC PIPE.
 - KITCHEN SINK TO FLOOR DRAIN (FD) 63 OD UPVC WASTE PIPE.
 - FLOOR DRAIN (FD) TO FLOOR TRAP (FT) 63 OD UPVC WASTE PIPE.
 - 110 OD UPVC PIPE USED FOR TOILET & WASTE.
 - 110 OD UPVC PIPE USED FOR TERRACE RAIN WATER.
 - 110 OD UPVC PIPE USED FOR BALCONY.
- SCHEDULE OF PIPES :-
- LEGEND: DESCRIPTION
- 110 OD UPVC SOIL PIPE & VENT PIPE
 - 110 OD UPVC WASTE PIPE & VENT PIPE
 - 110 OD UPVC WASTE PIPE FOR KITCHEN & UTILITY BALCONY
 - 75 OD UPVC ANTI-SIPHONAGE PIPE
 - 110 OD UPVC TERRACE RAIN WATER PIPE
 - 110 OD UPVC BALCONY RAIN WATER PIPE
 - DOMESTIC WATER SUPPLY DIN TAKE PIPE *
 - FLUSHING WATER SUPPLY DIN TAKE PIPE *
 - DOMESTIC WATER SUPPLY RISER *
 - FLUSHING WATER SUPPLY RISER *
 - DOMESTIC WATER SUPPLY DIN TAKE PIPE FOR TOP 4TH FLOOR
 - CUTOUT IN SLAB 150 x 150 MM FOR WC
 - FLOOR TRAP (110 x 110) MM, CUTOUT IN SLAB 150 x 150 MM
 - FD FLOOR DRAIN (110 x 63) MM
 - RD BALCONY DRAIN (110 x 63) MM

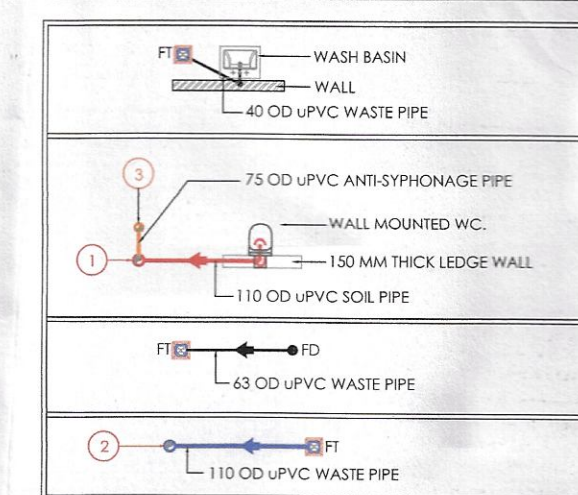

NOTES:
REFER DRAWING NO. AR-B-201.202 & 203 FOR ELEVATIONS
REFER DRAWING NO. AR-B-301 FOR SECTIONS
ALL TOILETS TO BE MECHANICALLY VENTILATED

KEY PLAN

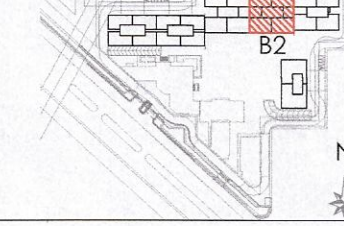

NOTES

DOOR/WINDOW SCHEDULE (TOWERS)						
S. NO.	DOOR TAGS	WIDTH	LINTEL	CILL	LOCATION	FIRE RATINGS
DOORS						
1	D2	1050	2400	0	Bedroom	
2	D3	900	2400	0	Kitchen/Study /S. Room	
3	D4	600	2400	0	Toilet	
4	D4	1200	2400	0	GF-RS Toilet	
5	D8	750	2400	0	S. Toilet	
6	D9	1250	2400	0	GF & Terrace- Staircase	
7	GD1	1800	2400	0	GF Lobby entry from stilt	
EXTERNAL DOORS						
8	SD1	2250	2400	0	M. Bedroom	
9	SD2	2150	2400	0	Bedroom 2	
10	SD3	1450	2400	0	Bedroom 1	
11	SD3a	1500	2400	0	Bedroom 1	
12	SD4	2750	2400	0	Living/Dining	
13	SD5	2590	2400	0	Living/Dining	
14	SD4	1900	2400	0	Study	
15	SD7	4740	2400	0	Living/Dining	
16	D5	750	2400	0	Servant's Room	
17	D7	900	2400	0	Kitchen's Room	
18	DW1	900/350	2400	0	GF 1200 Kitchen	
19	DW2	900/310	2400	0	S. Room/Study	
20	DW3	1200/1380	2400	0	Machine Room	
WINDOWS						
21	V1	700	2400	1200	Toilet	
22	V2	600	2400	1200	Toilet	
23	W4	1250	2400	1200	Staircase	
24	W5	600	2200	1200	Staircase	
25	W6	900	2400	1200	M. Bedroom	
26	GL1	2140/1635	2400	0	Study	
27	GL2	1190/1600/1190	3900	0	GF Lobby	
28	GL3	6215	3900	0	GF Lobby	
29	GL4	6215	3900	0	GF Lobby	
30	GL5	1090/1155/2565	2100	0	Podium Lobby	
31	GL4	4660/2000/2000	3900	0	GF Lobby	
32	GL7	7210	3900	0	GF Lobby	
33	GL8	7210	3900	0	GF Lobby	
34	GL7	1050/1210	3900	0	GF Lobby	
35	GL10	1000/7100/410	5150	0	Podium Lobby	
36	GL11	2375/7100/1155	5150	0	Podium Lobby	
37	GL12	5075	3900	0	GF Lobby	
38	GL13	1450/1650/3840	5900	0	GF Lobby	
39	GL14	1440	3900	0	GF Lobby	
40	GL15	2500	3900	0	GF Lobby	
41	GL16	1500	5150	0	Podium Lobby	
42	GL17	2800	5150	0	Podium Lobby	
43	GL18	6190	5150	0	Podium Lobby	
44	GL19	5345	2400	0	GF Lobby	
45	GL20	1590	2400	0	GF Lobby	
46	GL21	3440/1620	2400	0	Study/S. Room	
47	GL22	3885/1910	2400	0	Study/S. Room	
48	GL23	1090/1155/2565	2500	0	GF Lobby	
49	GL24	3240	3300	0	GF Lobby	
50	GL25	1755/6850/1755	5150	0	Podium Lobby	
51	GL26	1755/2670	3900	0	GF Lobby	
52	GL27	900	9100	0	GF Lobby	
53	GL28	1800	9100	0	GF Lobby	
FIRE DOORS AND VENTILATOR						
54	FD1	1250	2400	0	Entrance Door	1hr
55	FD2	1250	2400	0	Staircase/Fire Lobby	2hrs
56	FD3	1200	2400	100	MV Shaft	2hrs
57	FD4	600	2400	100	LV Shaft	2hrs
58	FD5	900	2400	0	Utility	1hr
59	FD6	900	2400	100	MV Shaft	2hrs
60	FD7	1250	2400	0	Terrace-Electrical room	2hrs
61	FD8	1250	2300	0	Staircase/Fire Lobby	2hrs
62	FD9	1200	2400	0	Fire Control Room	2hrs
63	FV1	700	2400	1200	Toilet	2hrs
64	FV10	900	2400	100	FHC Shaft	2hrs
65	FV10	1750	2400	100	FHC Shaft	2hrs

CLIENTS

PURI CONSTRUCTION PVT. LTD.
4-78, GROUND FLOOR,
TOLSTOY HOUSE
TOLSTOY MARG,
NEW DELHI-110001

STRUCTURES

TPC

Technical Projects Consultants Pvt. Ltd.
B-74 | Sector 57 | Noida 201301 | Uttar Pradesh | India
T: +91-120-4306800 | D: +91-120-4306806 |
M: +91-9910285917
www.tpcconsultants.co.in

ARCHITECTS

Acrop Associates Pvt. Ltd.
Plot: 36B, Sec-32, Gurgaon-122001
Ph: 26242050, 26242169
Montreal, Toronto, New-Delhi, Boston

PROJECT

Building plan of Phase-B, Under (TOD and TDR) policy area measuring 5.56175 Acres License no 87 of 2012 dated 29-08-2012 (4.268 Acres) & License no 33 of 2013 dated 25-05-2013 (1.29375 Acres) part of 21.01875 Acres License No. 55 of 2010 dated 25-07-2010 (15.457 Acres), License no 87 of 2012 dated 29-08-2012 (4.268 Acres) & License no 33 of 2013 dated 25-05-2013 (1.29375 Acres) in Sector-110A & 111, Gurugram being developed by M/s Puri Construction Pvt. Ltd.

ARCHITECT'S SIGNATURE

OWNER'S SIGNATURE
PURI CONSTRUCTION PVT. LTD.

DRAWING TITLE
GROUP HOUSING COLONY
[TOWER-B2]
PODIUM FLOOR (LOWER) PLAN & AREA CALCULATIONS

DRAWING NO.
AR-B2-102