


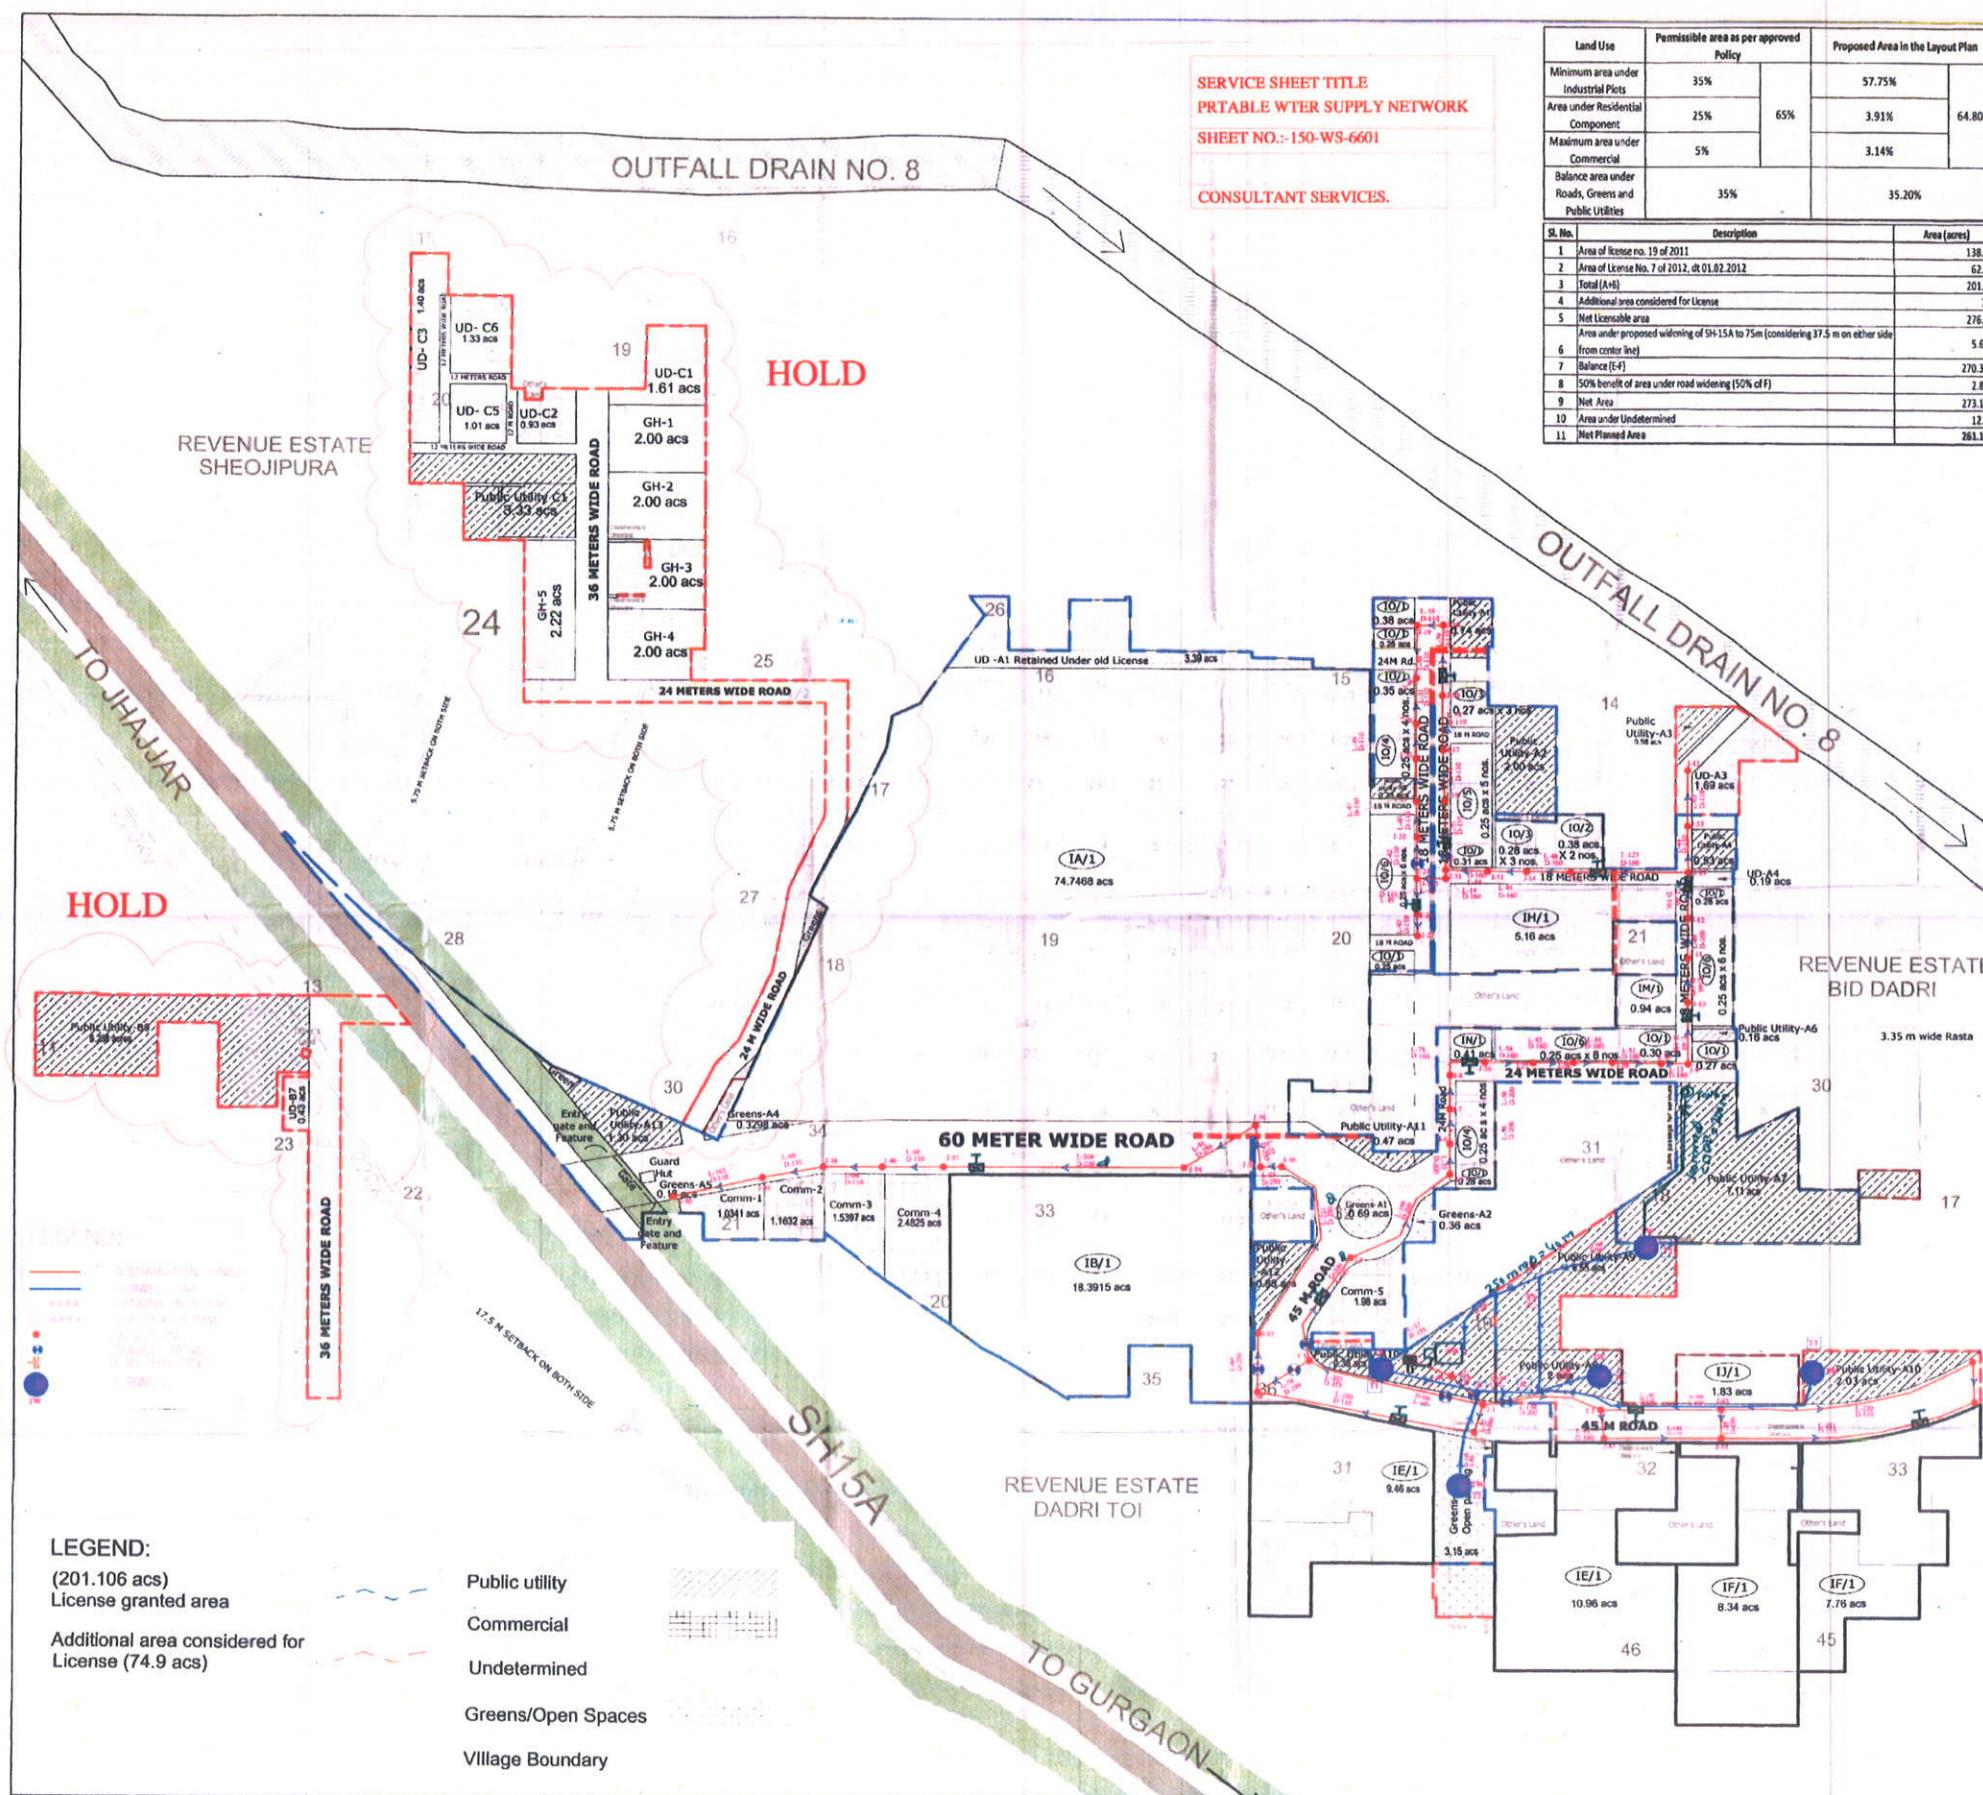

SERVICE SHEET TITLE
PORTABLE WATER SUPPLY NETWORK
SHEET NO.-150-WS-6601
CONSULTANT SERVICES.

Land Use	Permissible area as per approved Policy	Proposed Area in the Layout Plan
Minimum area under Industrial Plots	35%	57.75%
Area under Residential Component	25%	3.91%
Maximum area under Commercial	5%	3.14%
Balance area under Roads, Greens and Public Utilities	35%	35.20%

Sl. No.	Description	Area (acres)
1	Area of license no. 19 of 2011	138.823
2	Area of license No. 7 of 2012, dt. 01.02.2012	62.281
3	Total (A+B)	201.106
4	Additional area considered for License	74.9
5	Net Licensable area	276.006
6	Area under proposed widening of SH-15A to 75m (considering 37.5 m on either side from center line)	5.6834
7	Balance (E-F)	270.3226
8	50% benefit of area under road widening (50% of F)	2.8417
9	Net Area	273.1643
10	Area under Undetermined	12.002
11	Net Planned Area	261.1623


EXECUTIVE ENGINEER (HOD) PANCHKULA

Checked subject to comments in forwarding letter No. 153 dated 08.09.2016

For Model Economic Township Limited

Authorized Signatory

Superintending Engineer HUDA Circle, Rohtak

Executive Engineer HUDA Division Bahadurgarh

Authorized Signatory

Director Town & Country Planning Haryana, Chandigarh

NAME	DRWN	CHKD	SCALE	DATE
			1:2300	08.09.2016
TITLE: Layout Plan for additional area measuring 74.9 acres adjoining already licensed area of 201.106 acres vide lic. no. 19 of 2011 & 07 of 2012. (Total area - 276.006 in Village Dadri toi, Bir Dadri and Sheojipura, District Jhajjar in National Capital Region)				
DRAWING NO. METU/LAY/IC4/1/R1				
ARCHITECT / TOWN PLANNER	OWNER	OWNER		
	Model Economic Township Limited	3rd Floor, 77-B, IFFCO Road Sector 18, Gurgaon 122 015 Haryana, National Capital Region, India Ph no. 0124-4827369		