


This is a "PROVISIONAL BUILDING PLAN" approved only for the purpose of inviting objections from the general public

D.T.P. (HO) Member B.P.A.C.
S.T.P. (HO) Member Secretary B.P.A.C.
S.T.P. (G) Member B.P.A.C.
C.T.P. (Hr) Chairman B.P.A.C.

Consultant Architect
ATP(HQ)
Varinder Kumar AD(HQ)

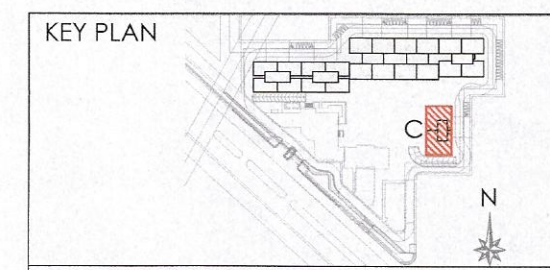

NOTES

DOOR WINDOW SCHEDULE (TOWERS)		FIRE RATINGS	
NO. TAGS	WIDTH	HEIGHT	LOCATION
DOORS			
1 D2	1050	2400	0 Bedroom
2 D3	900	2400	0 R. Room
3 D4	800	2400	0 Toilet
4 D4	1200	2400	0 GF Lobby
5 D8	750	2400	0 S. Toilet
6 D9	1250	2400	0 GF & Terrace-Staircase
7 G01	1800	2400	0 GF Lobby entry from stft
EXTERNAL DOORS			
8 SD1	2250	2400	0 M. Bedroom
9 SD2	2150	2400	0 M. Bedroom
10 SD3a	1450	2400	0 Bedroom 1
11 SD3b	1500	2400	0 Bedroom 1
12 SD4	2750	2400	0 Living/Dining
13 SD5	2200	2400	0 Living/Dining
14 SD6	1900	2400	0 Study
15 SD7	4740	2400	0 Living/Dining
16 DS	750	2400	0 Servant's Room
17 D7	900	2400	0 Kitchen's Room
18 DW1	900/350	2400	0 1/2000 Kitchen
19 DW2	900/310	2400	0 1/2000 S. Room/Study
20 DW3	1200/1380	2400	0 1/1000 Machine Room
WINDOWS			
21 V1	700	2400	1200 Toilet
22 V2	600	2400	1200 Toilet
23 W4	1250	2400	1200 Staircase
24 W5	400	2200	1200 Staircase
25 W6	900	2400	1200 M. Bedroom
26 G11	2140/1635	2400	0 Study
27 G12	1900/1750/1750	2400	0 GF Lobby
28 G13	4215	2400	0 GF Lobby
29 G14	6215	2400	0 GF Lobby
30 G15	1090/1565/2565	2100	0 Podium Lobby
31 G16	4680/2000/2000	2400	0 GF Lobby
32 G17	7210	2400	0 GF Lobby
33 G18	7210	2400	0 GF Lobby
34 G19	6550/2100	2400	0 GF Lobby
35 G18	1000/7100/410	5150	0 Podium Lobby
36 G11	2350/7100/1155	5150	0 Podium Lobby
37 G12	5275	2400	0 GF Lobby
38 G13	4300/1985/3640	2400	0 GF Lobby
39 G14	1440	2400	0 GF Lobby
40 G15	2500	2400	0 GF Lobby
41 G16	1500	2400	0 Podium Lobby
42 G17	2800	2400	0 Podium Lobby
43 G18	6190	2400	0 Podium Lobby
44 G19	5345	2400	0 GF Lobby
45 G12	1990	2400	0 GF Lobby
46 G11	3440/1630	2400	0 Study/S. Room
47 G12	3885/1910	2400	0 Study/S. Room
48 G13	1090/1565/2565	2400	0 GF Lobby
49 G14	3240	2400	0 GF Lobby
50 G15	1750/6985/735	5150	0 Podium Lobby
51 G16	1725/2670	2400	0 GF Lobby
52 G17	900	2400	0 GF Lobby
53 G18	1810	2400	0 GF Lobby
FIRE DOORS AND VENTILATORS			
54 FD1	1250	2400	0 Entrance Door
55 FD2	1250	2400	0 Staircase/Fire
56 FD3	1200	2400	100 M.V. Shaft
57 FD4	600	2400	100 LV Shaft
58 FD5	900	2400	100 M.V. Shaft
59 FD6	900	2400	100 M.V. Shaft
60 FD7	1250	2400	0 Electrical room
61 FD8	1250	2300	0 Staircase/Fire Lobby
62 FD9	1200	2400	0 Fire Control Room
63 FV1	750	2400	1200 Toilet
64 HD1	900	2400	100 FRC Shaft
65 HD2	1750	2400	100 FRC Shaft

CLIENTS
PURI CONSTRUCTION PVT. LTD.
4-7B, GROUND FLOOR,
TOLSTOY HOUSE
TOLSTOY MARG,
NEW DELHI-110001


STRUCTURES
TPC
Technical Projects Consultants Pvt. Ltd.
B-74 (Sector 57) | Noida 201301 | Uttar Pradesh | India
T: +91-120-4306800 | D: +91-120-4306806 |
M: +91-9910285917
www.tpcconsultants.co.in

ARCHITECTS
Acrop Associates Pvt. Ltd.
Plot- 36B, Sec-32, Gurgaon-122001
Ph.: 26242050, 26242169
Montreal, Toronto, New-Delhi, Boston

PROJECT
Building plan of Phase-B. Under (TOD and TDR) policy area measuring 5.56175 Acres License no 87 of 2012 dated 29-08-2012 (4.268 Acres) & License no 33 of 2013 dated 25-05-2013 (1.29375 Acres) part of 21.01875 Acres License No. 55 of 2010 dated 25-07-2010 (15.457 Acres), License no 87 of 2012 dated 29-08-2012 (4.268 Acres) & License no 33 of 2013 dated 25-05-2013 (1.29375 Acres) in Sector 110A & 111, Gurugram being developed by M/s Puri Construction Pvt. Ltd.

ARCHITECT'S SIGNATURE: [Signature]
OWNER'S SIGNATURE: [Signature]
For PURI CONSTRUCTION PVT. LTD.
Authorized Signatory

DRAWING TITLE: GROUP HOUSING COLONY [TOWER-C]
SECTION AA & BB
DRAWING NO.: AR-C-301

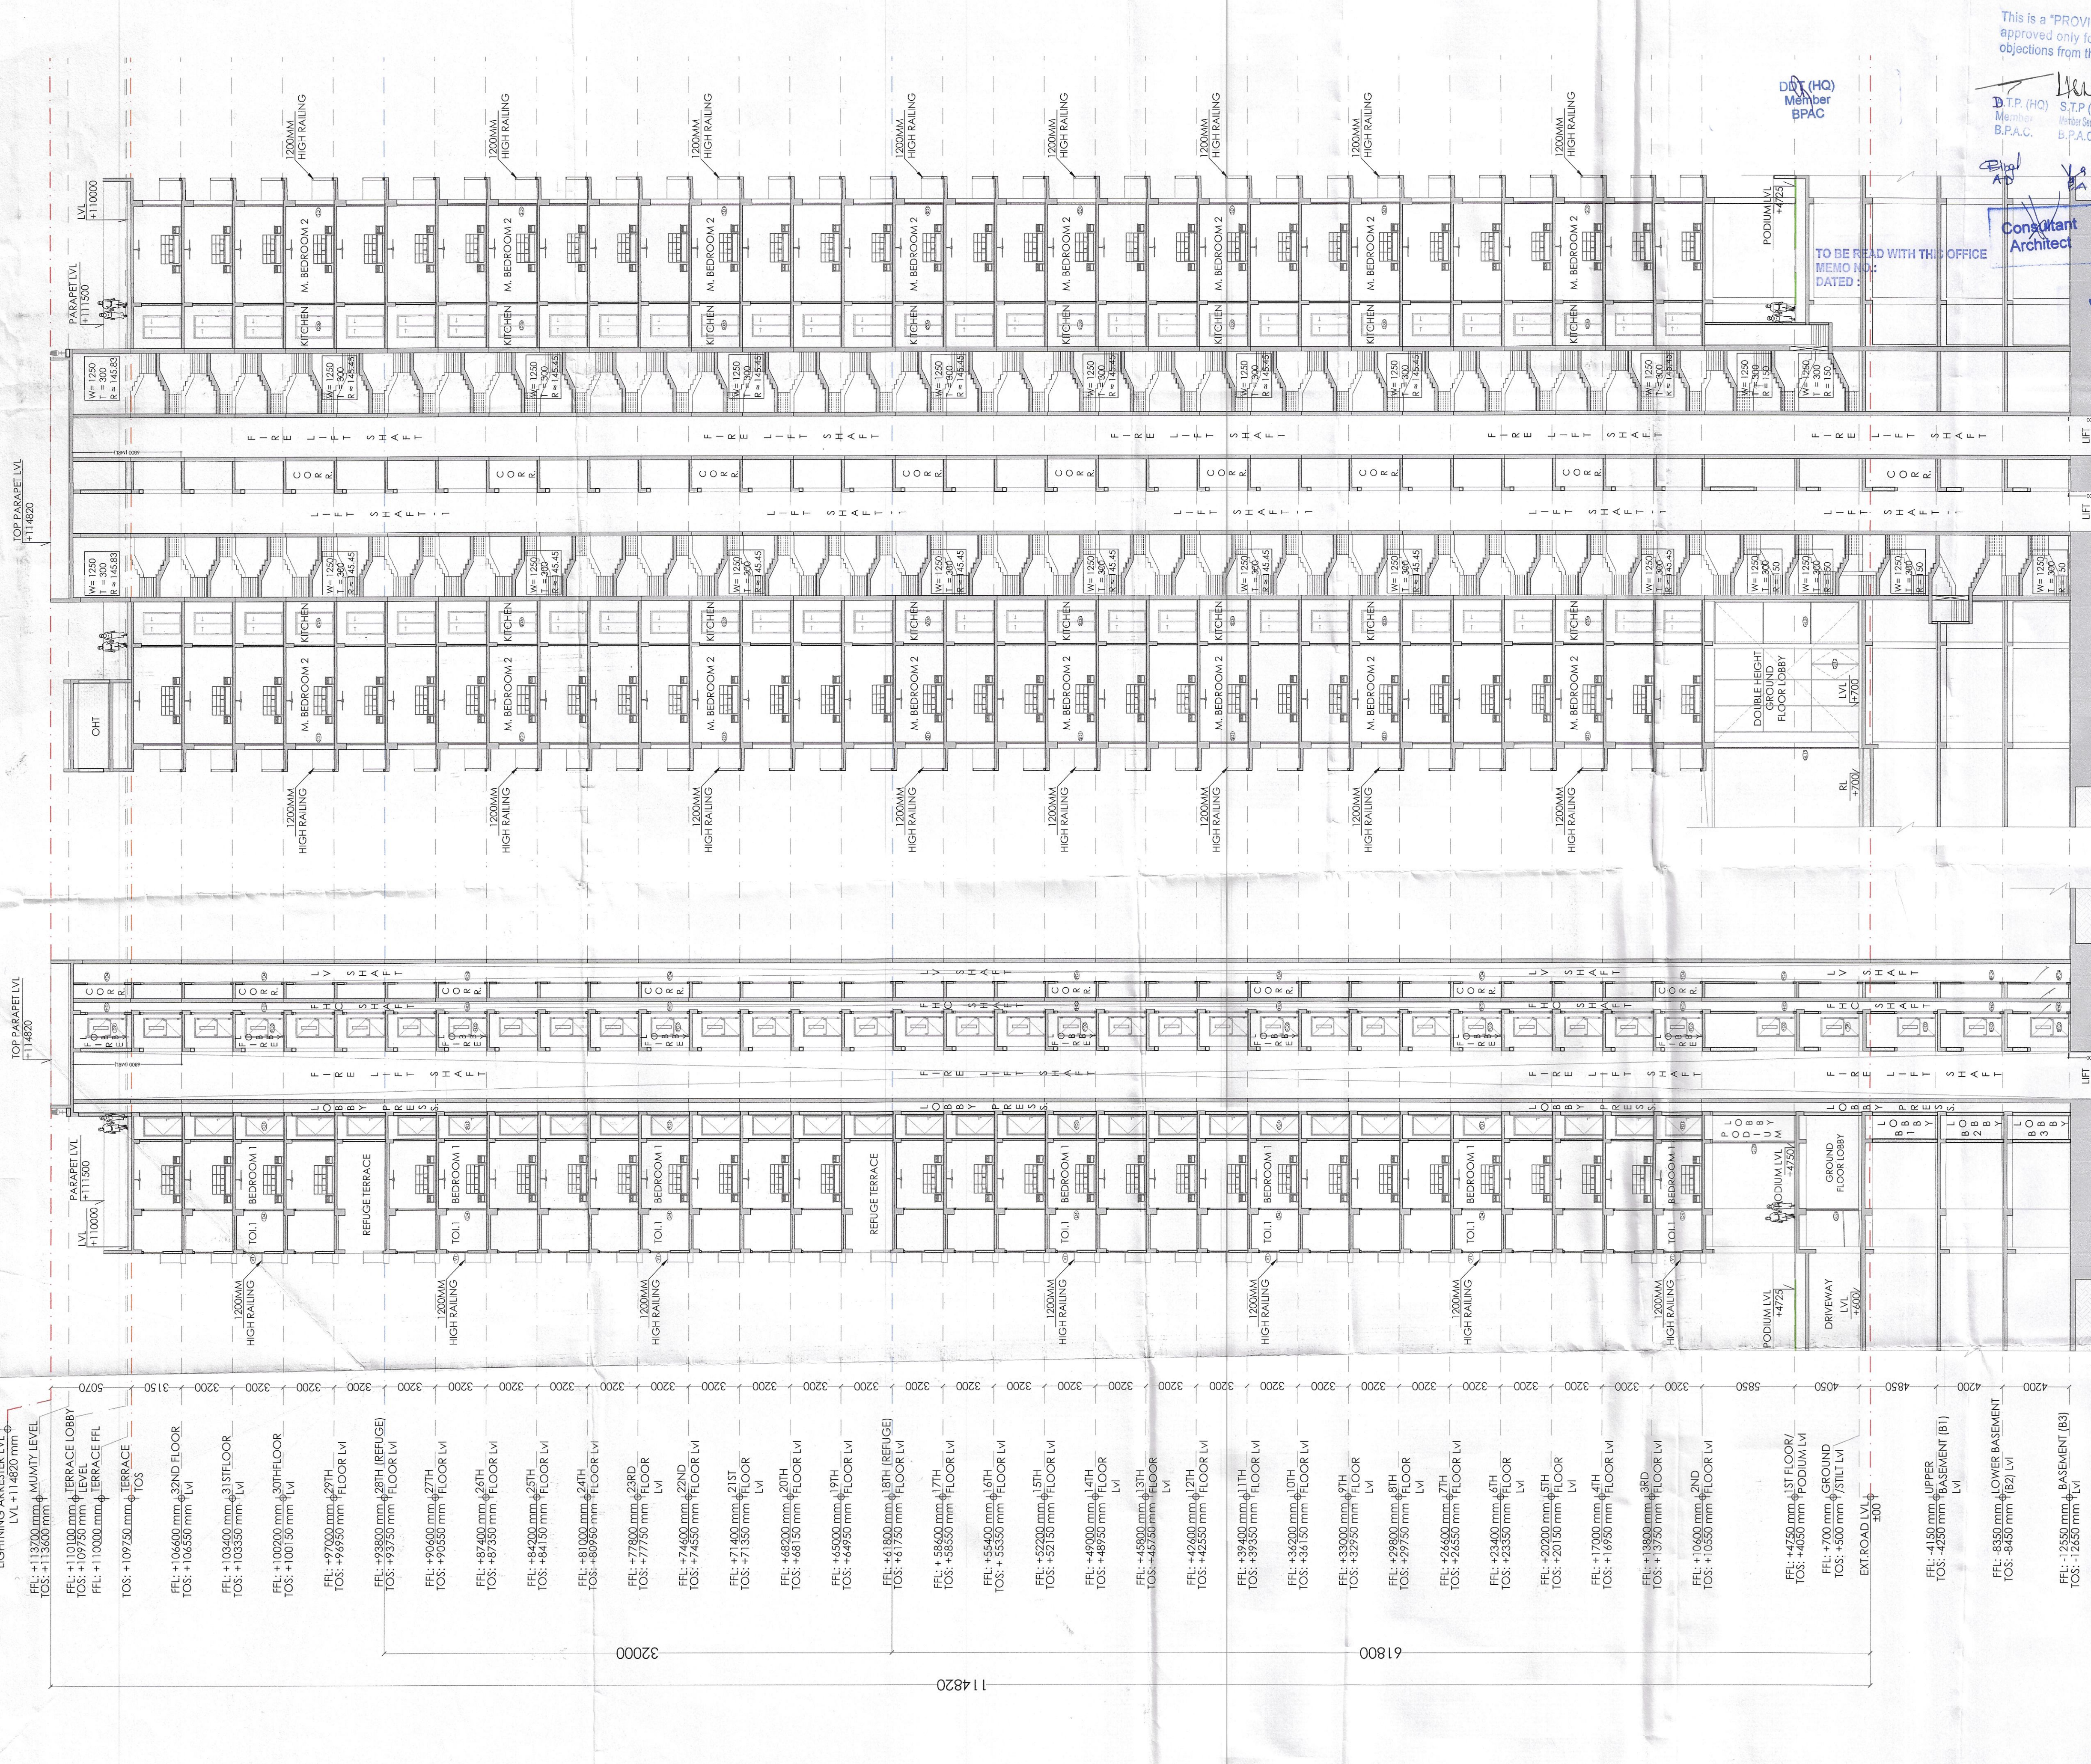

SECTION AA (TOWER C)
SCALE: 1:200

SECTION BB (TOWER C)
SCALE: 1:200


---	--	--	--	--	--	--	--	--	--	--	---	---	---	---	---	---	---	---	---	---	---	---	---	---	---	---	---	---	---	---	---	---	---	--	---	---------------------	--	--	--

32000

61800

114820

