


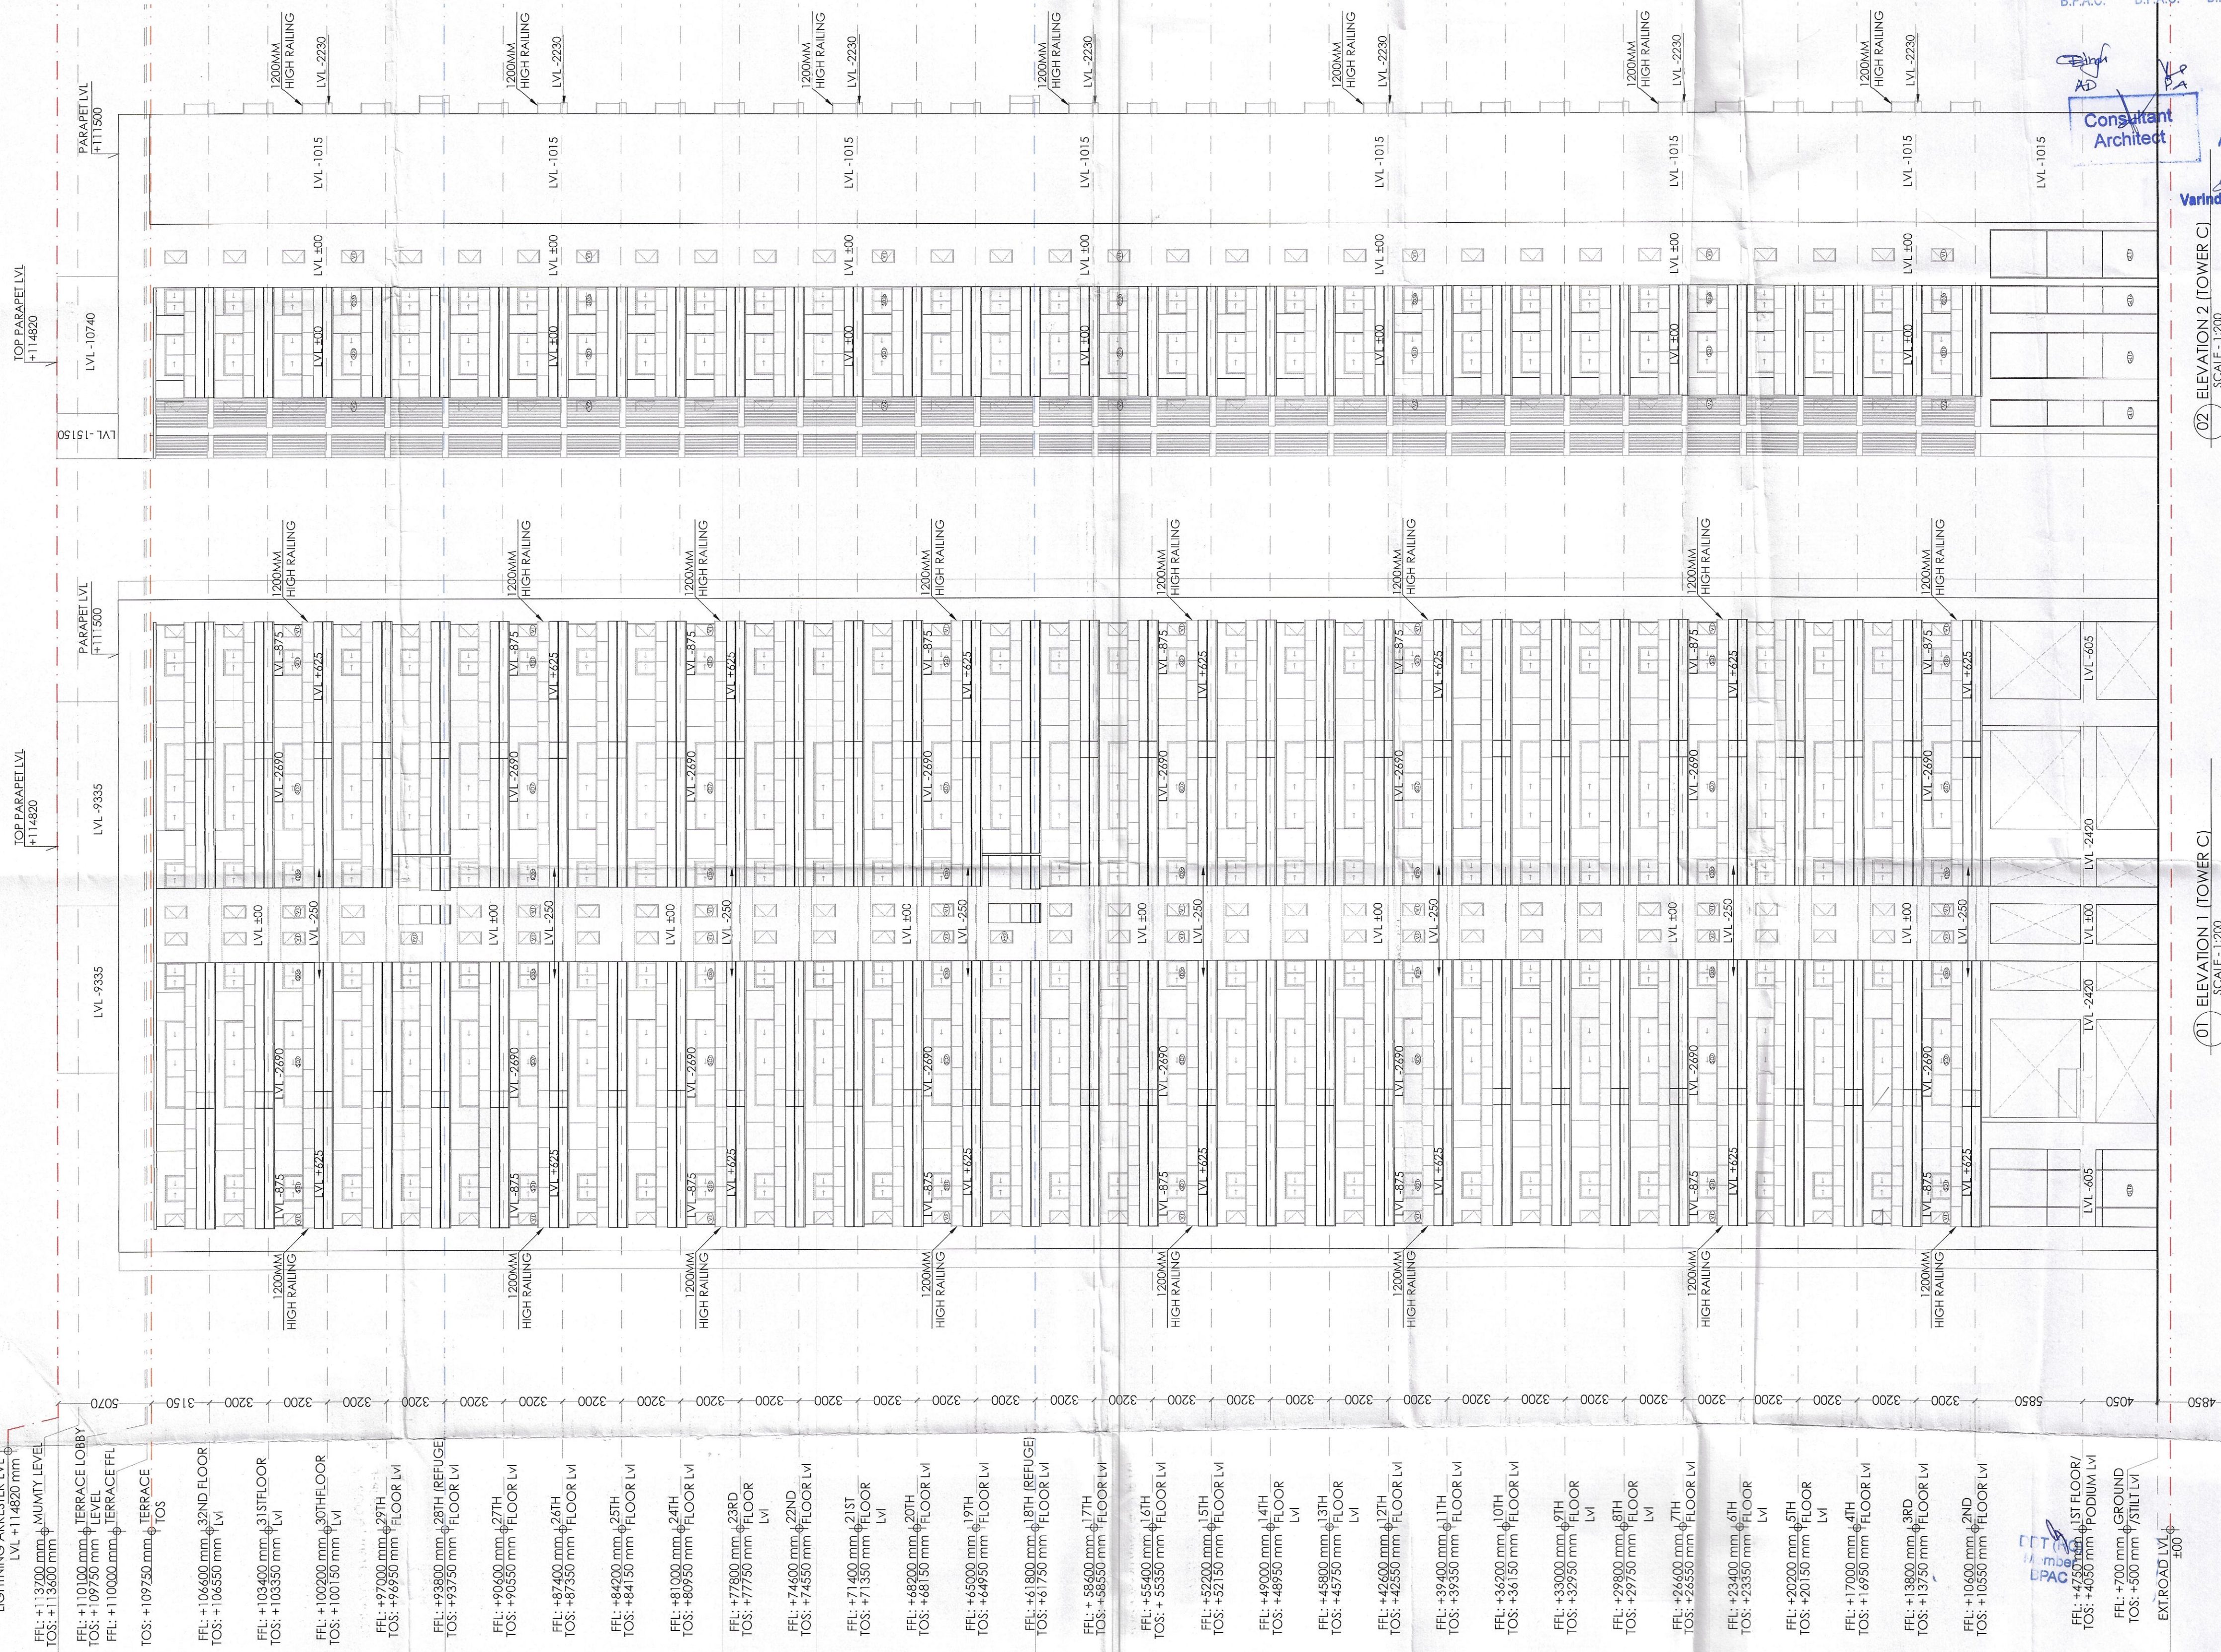


This is a "PROVISIONAL BUILDING PLAN" approved only for the purpose of inviting objections from the general public.

D.T.P. (HQ) S.T.P. (HQ) S.T.P. (G) C.T.P. (Hr.)
Member Member Secretary Member Chairman
B.P.A.C. B.P.A.C. B.P.A.C. B.P.A.C.

Consultant Architect

Varinder Kumar AD(HQ)

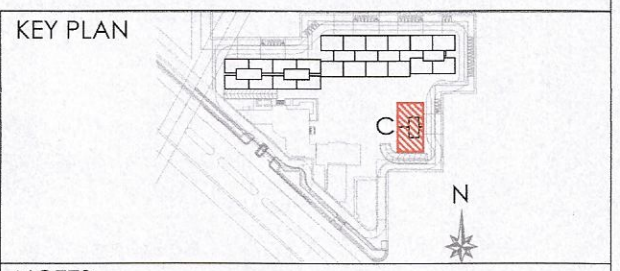

NOTES

DOOR/WINDOW SCHEDULE (TOWERS)

S. NO.	DOOR TAGS	WIDTH	LUITEL	CILL	LOCATION	FIRE RATINGS
1	D2	1050	2400	0	Bedroom	
2	D3	900	2400	0	Kitchen/Study R. Room	
3	D4	800	2400	0	Toilet	
4	D4	1200	2400	0	GF - H. Toilet	
5	D8	750	2400	0	S. Toilet	
6	D9	1250	2400	0	GF & Terrace Staircase	
7	G01	1800	2400	0	GF Lobby entry from stilt	
8	S01	2250	2400	0	M. Bedroom	
9	S02	2150	2400	0	Bedroom 2	
10	S03	1450	2400	0	Bedroom 1	
11	S03a	1500	2400	0	Bedroom 1	
12	S04	2750	2400	0	Living/Dining	
13	S05	2590	2400	0	Living/Dining	
14	S06	1900	2400	0	Study	
15	S07	4740	2400	0	Living/Dining	
16	D5	750	2400	0	Servant Toilet	
17	D7	900	2400	0	Kitchen/S. Room	
18	DW1	900/350	2400	0/1200	Kitchen	
19	DW2	900/310	2400	0/1200	S. Room/Study	
20	DW3	1200/1380	2400	0/1200	Machine Room	
21	V1	700	2400	1200	Toilet	
22	V2	600	2400	1200	Toilet	
23	W4	1250	2400	1200	Staircase	
24	W5	600	2200	1200	Staircase	
25	W6	900	2400	1200	M. Bedroom	
26	GL1	1140/1635	2400	0	Study	
27	GL2	1190/1740/1190	5900	0	GF Lobby	
28	GL3	4215	5900	0	GF Lobby	
29	GL4	4215	5900	0	GF Lobby	
30	GL5	1090/1156/2565	2100	0	Podium Lobby	
31	GL6	4850/2000/2000	5900	0	GF Lobby	
32	GL7	7210	5900	0	GF Lobby	
33	GL8	7210	5900	0	GF Lobby	
34	GL9	1055/1210	5900	0	GF Lobby	
35	GL10	1000/7100/410	5150	0	Podium Lobby	
36	GL11	2375/1000/1155	5150	0	Podium Lobby	
37	GL12	3275	5900	0	GF Lobby	
38	GL13	1430/1985/5840	5900	0	GF Lobby	
39	GL14	1440	5900	0	GF Lobby	
40	GL15	2800	5900	0	GF Lobby	
41	GL16	1500	5150	0	Podium Lobby	
42	GL17	2400	5150	0	Podium Lobby	
43	GL18	6190	5150	0	Podium Lobby	
44	GL19	5345	2400	0	GF Lobby	
45	GL20	1590	2400	0	GF Lobby	
46	GL21	3640/1620	2400	0	Study/S. Room	
47	GL22	3885/1910	2400	0	Study/S. Room	
48	GL23	1090/1156/2565	2300	0	GF Lobby	
49	GL24	5340	3300	0	GF Lobby	
50	GL25	1755/948/1735	5150	0	Podium Lobby	
51	GL26	1259/2670	5900	0	GF Lobby	
52	GL27	900	9100	0	GF Lobby	
53	GL28	1800	9100	0	GF Lobby	
54	FD1	1250	2400	0	Entrance Door	2hrs
55	FD2	1250	2400	0	Staircase/Fire Lobby	2hrs
56	FD3	1200	2400	100	M.V. Shaft	2hrs
57	FD4	600	2400	100	LV Shaft	2hrs
58	FD5	900	2400	0	Servant Room	2hrs
59	FD6	900	2400	100	M.V. Shaft	2hrs
60	FD7	1250	2400	0	Terrace Staircase	2hrs
61	FD8	1250	2300	0	Staircase/Fire Lobby	2hrs
62	FD9	1200	2400	0	Fire Control Room	2hrs
63	FV1	700	2400	1200	Toilet	2hrs
64	FH01	900	2400	100	PHC Shaft	
65	FH02	1750	2400	100	PHC Shaft	

CLIENTS

PURI CONSTRUCTION PVT. LTD.
4-7B, GROUND FLOOR,
TOLSTOY HOUSE
TOLSTOY MARG,
NEW DELHI-110001

STRUCTURES

TPC
Technical Projects Consultants Pvt. Ltd.
B-74 | Sector 57 | Noida 201301 | Uttar Pradesh | India
T: +91-120-4306800 | D: +91-120-4306806 |
M: +91-9910285917
www.tpcconsultants.co.in

ARCHITECTS

Arcop Associates Pvt. Ltd.
Plot- 368, Sec-32, Gurgaon-122001
Ph: 24242050, 24242169
Montreal, Toronto, New-Delhi, Boston

PROJECT

Building plan of Phase-B, Under (TOD and TDR) policy area measuring 5.56175 Acres License no 87 of 2012 dated 29-08-2012 (4.268 Acres) & License no 33 of 2013 dated 25-05-2013 (1.29375 Acres) part of 21.01875 Acres License No. 55 of 2010 dated 25-07-2010 (15.457 Acres) License no 87 of 2012 dated 29-08-2012 (4.268 Acres) & License no 33 of 2013 dated 25-05-2013 (1.29375 Acres) in Sector-110A & 111, Gurugram being developed by M/s Puri Construction Pvt. Ltd.

ARCHITECT'S SIGNATURE

OWNER'S SIGNATURE

DRAWING TITLE
GROUP HOUSING COLONY
[TOWER-C]
ELEVATION 1 & 2

DRAWING NO.
AR-C-201