


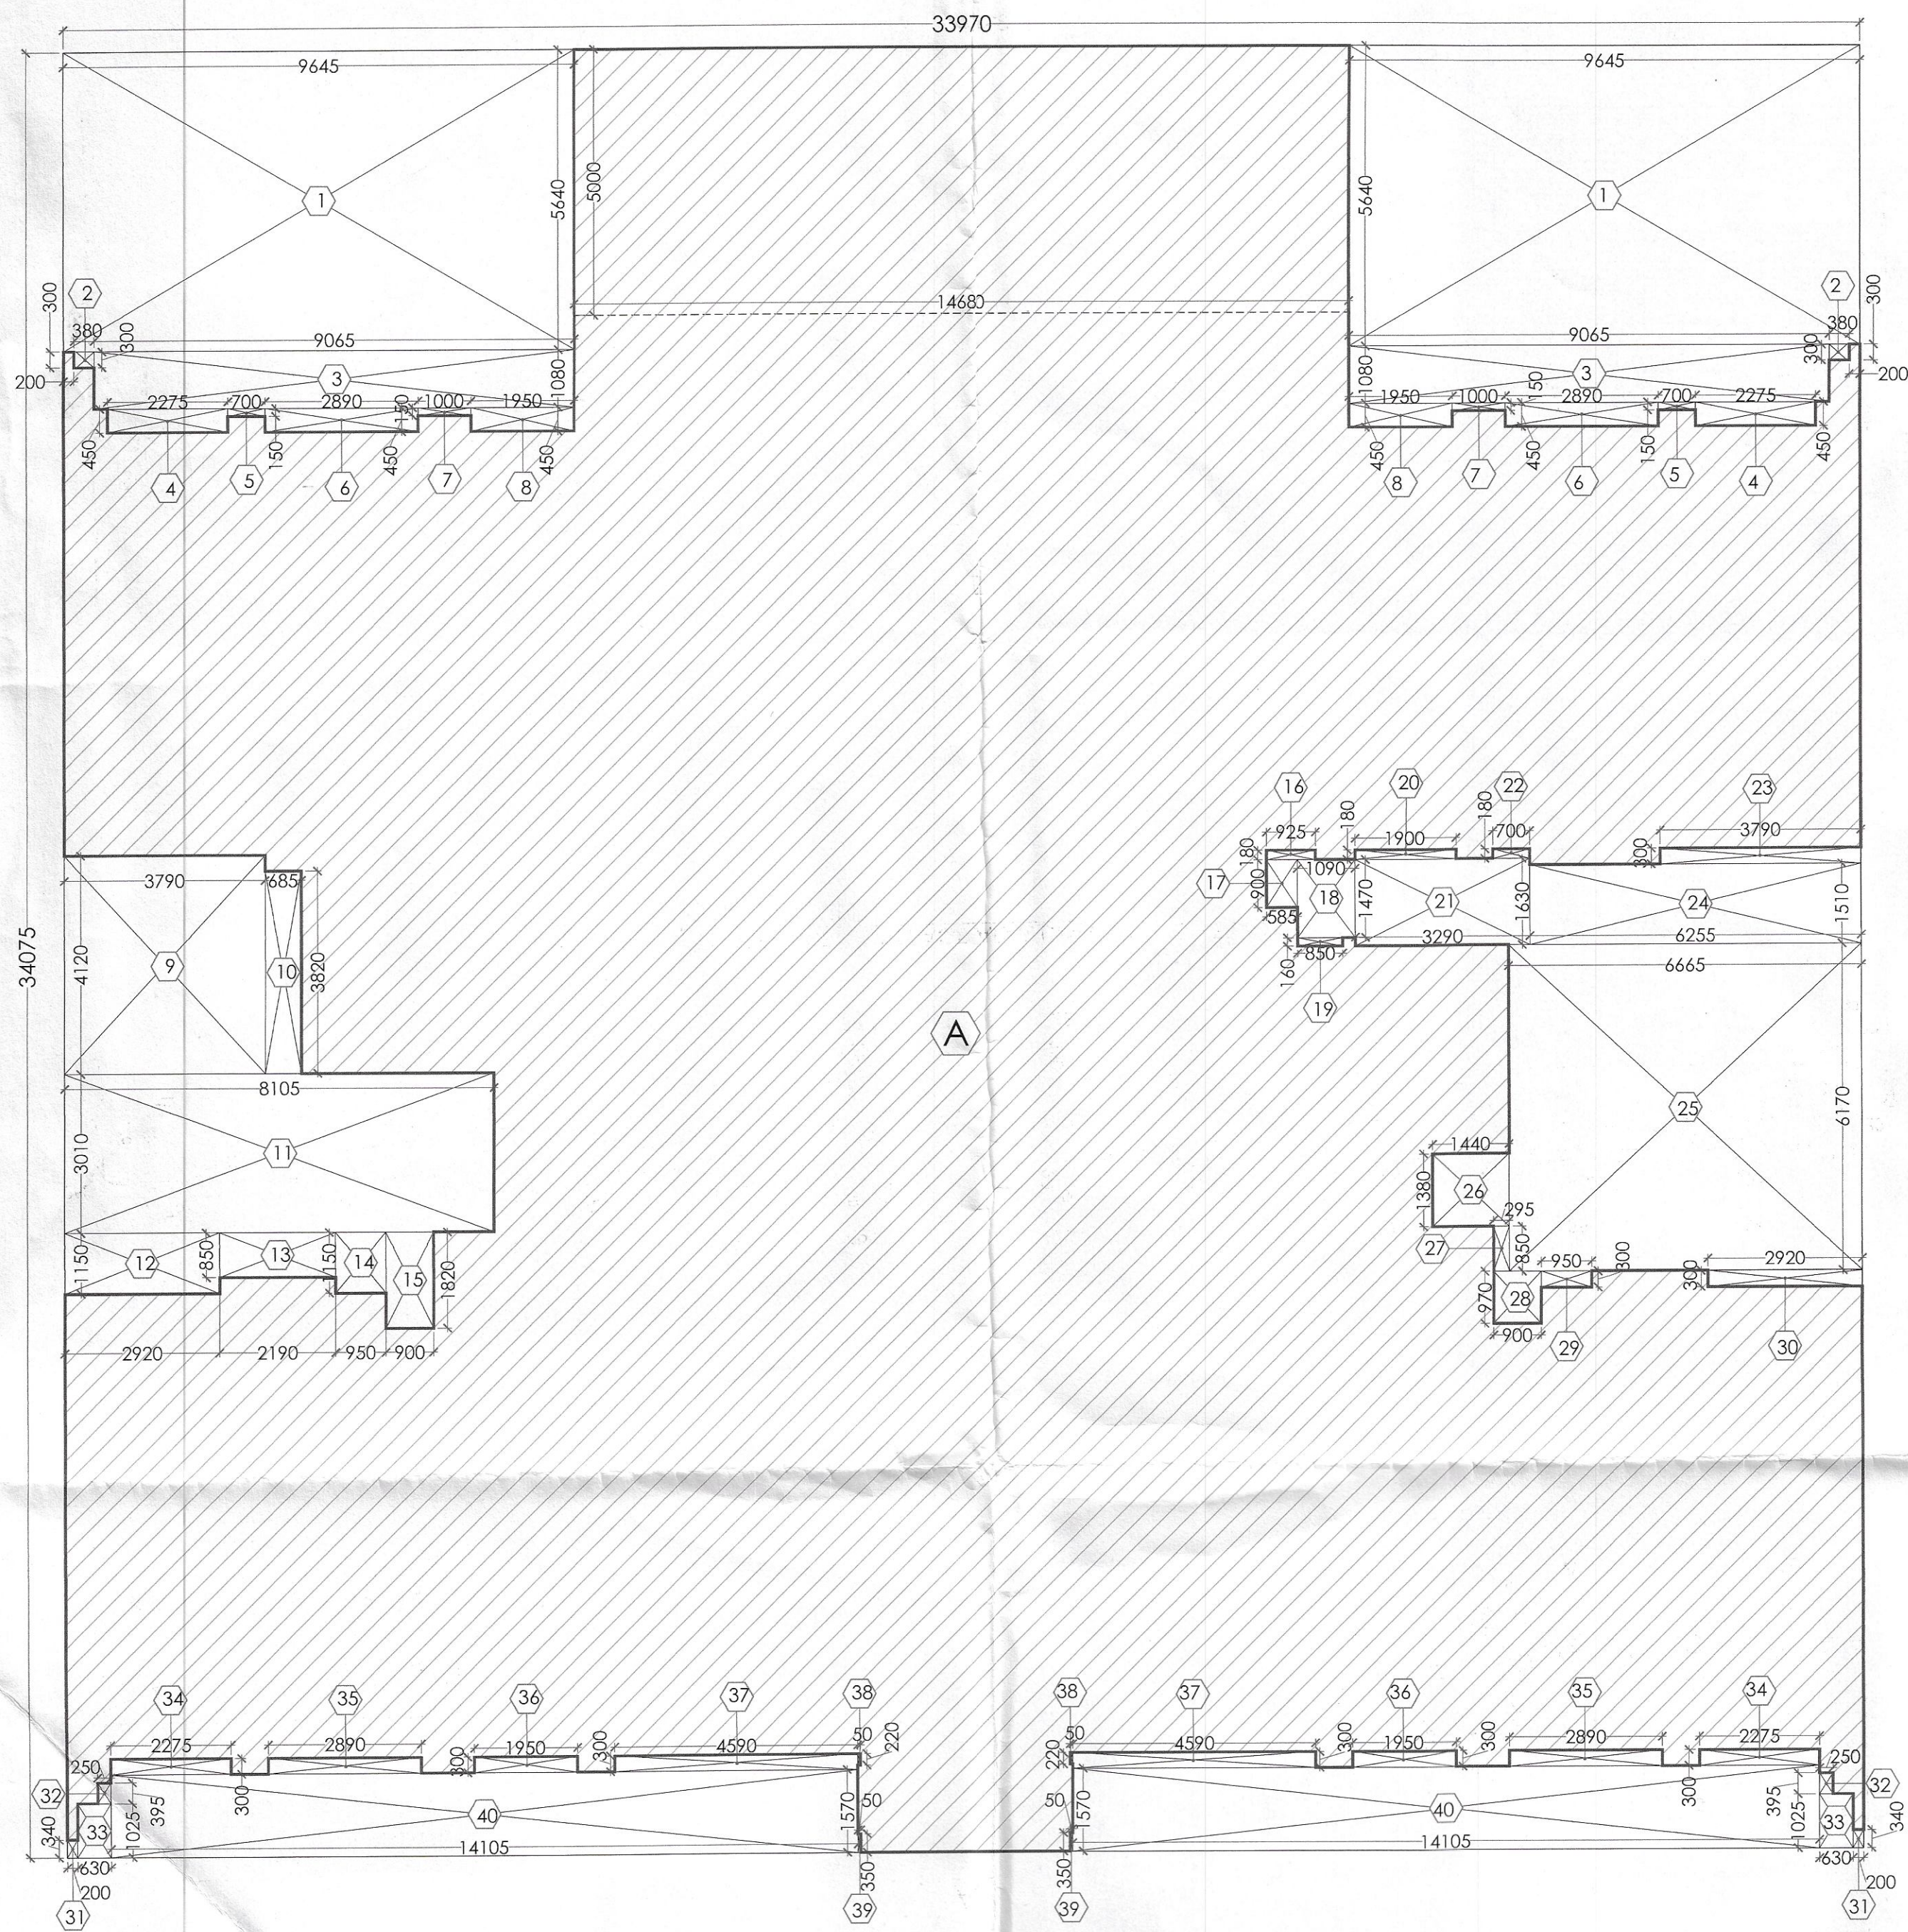

01 GROUND COVERAGE AREA DIAGRAM (TOWER B3)  
SCALE = 1:100

This is a "PROVISIONAL BUILDING PLAN"  
approved only for the purpose of inviting  
objections from the general public


D.P. (HQ) S.T.P. (HQ) S.T.P. (G) C.T.P. (H)  
Member Member Member Chairman  
B.P.A.C. B.P.A.C. B.P.A.C. B.P.A.C.

Consultant  
Architect

Varinder Kumar  
AD(HQ)

TO BE READ WITH THIS OFFICE  
MEMO NO.:  
DATED :

KEY PLAN

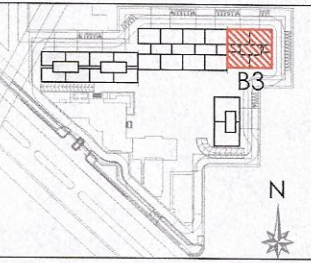


NOTES

| DOOR/WINDOW SCHEDULE (TOWERS) |           |                |        |        |                           |
|-------------------------------|-----------|----------------|--------|--------|---------------------------|
| S. NO.                        | DOOR TAGS | WIDTH          | LINTEL | CILL   | LOCATION                  |
| DOORS                         |           |                |        |        |                           |
| 1                             | D2        | 1050           | 2400   | 0      | Bedroom                   |
| 2                             | D3        | 900            | 2400   | 0      | Kitchen/Study             |
| 3                             | D4        | 800            | 2400   | 0      | Room                      |
| 4                             | D4        | 1200           | 2400   | 0      | GF - 1st floor            |
| 5                             | D8        | 750            | 2400   | 0      | S. Toilet                 |
| 6                             | D9        | 1250           | 2400   | 0      | GF & Terrace              |
| 7                             | GD1       | 1800           | 2400   | 0      | Staircase entry from lift |
| EXTERNAL DOORS                |           |                |        |        |                           |
| 8                             | SD1       | 2250           | 2400   | 0      | M. Bedroom                |
| 9                             | SD2       | 2150           | 2400   | 0      | Bedroom 2                 |
| 10                            | SD3       | 1450           | 2400   | 0      | Bedroom 1                 |
| 11                            | SD3a      | 1500           | 2400   | 0      | Bedroom 1                 |
| 12                            | SD4       | 2750           | 2400   | 0      | Living/Dining             |
| 13                            | SD5       | 2550           | 2400   | 0      | Living/Dining             |
| 14                            | SD6       | 1900           | 2400   | 0      | Study                     |
| 15                            | SD7       | 4740           | 2400   | 0      | Living/Dining             |
| 16                            | D5        | 750            | 2400   | 0      | Servant's Toilet          |
| 17                            | D7        | 900            | 2400   | 0      | Room                      |
| 18                            | DW1       | 900/350        | 2400   | 0/1200 | Kitchen                   |
| 19                            | DW2       | 900/310        | 2400   | 0/1200 | S. Room/Study             |
| 20                            | DW3       | 1200/1380      | 2400   | 0/1200 | Machine Room              |
| WINDOWS                       |           |                |        |        |                           |
| 21                            | V1        | 700            | 2400   | 1200   | Toilet                    |
| 22                            | V2        | 600            | 2400   | 1200   | Toilet                    |
| 23                            | W4        | 1250           | 2400   | 1200   | Staircase                 |
| 24                            | W5        | 600            | 2200   | 1200   | Staircase                 |
| 25                            | W6        | 900            | 2400   | 1200   | M. Bedroom                |
| 26                            | GL1       | 2140/1635      | 2400   | 0      | Study                     |
| 27                            | GL2       | 1190/1760/1190 | 5900   | 0      | GF Lobby                  |
| 28                            | GL3       | 6215           | 5900   | 0      | GF Lobby                  |
| 29                            | GL4       | 6215           | 5900   | 0      | GF Lobby                  |
| 30                            | GL5       | 1090/1156/2565 | 2100   | 0      | Podium Lobby              |
| 31                            | GL6       | 4480/2000/2000 | 5900   | 0      | GF Lobby                  |
| 32                            | GL7       | 7210           | 5900   | 0      | GF Lobby                  |
| 33                            | GL8       | 7210           | 5900   | 0      | GF Lobby                  |
| 34                            | GL9       | 1055/1210      | 5900   | 0      | GF Lobby                  |
| 35                            | GL10      | 1000/7100/410  | 5150   | 0      | Podium Lobby              |
| 36                            | GL11      | 2375/7100/1155 | 5150   | 0      | Podium Lobby              |
| 37                            | GL12      | 3075           | 5900   | 0      | GF Lobby                  |
| 38                            | GL13      | 1450/1850/3840 | 5900   | 0      | GF Lobby                  |
| 39                            | GL14      | 1440           | 5900   | 0      | GF Lobby                  |
| 40                            | GL15      | 2500           | 5900   | 0      | GF Lobby                  |
| 41                            | GL16      | 1500           | 5150   | 0      | Podium Lobby              |
| 42                            | GL17      | 2600           | 5150   | 0      | Podium Lobby              |
| 43                            | GL18      | 6190           | 5150   | 0      | Podium Lobby              |
| 44                            | GL19      | 3345           | 2400   | 0      | GF Lobby                  |
| 45                            | GL20      | 1590           | 2400   | 0      | GF Lobby                  |
| 46                            | GL21      | 3640/1620      | 2400   | 0      | Study/Room                |
| 47                            | GL22      | 3885/1910      | 2400   | 0      | Study/Room                |
| 48                            | GL23      | 1090/1156/2565 | 2500   | 0      | GF Lobby                  |
| 49                            | GL24      | 3345           | 3300   | 0      | GF Lobby                  |
| 50                            | GL25      | 1755/665/1735  | 5150   | 0      | Podium Lobby              |
| 51                            | GL26      | 1725/2670      | 5900   | 0      | GF Lobby                  |
| 52                            | GL27      | 900            | 9100   | 0      | GF Lobby                  |
| 53                            | GL28      | 1800           | 9100   | 0      | GF Lobby                  |

FIRE DOORS AND VENTILATOR

| S. NO.                           | WIDTH (M) | LENGTH (M) | NOS. | AREA (SqM) |
|----------------------------------|-----------|------------|------|------------|
| ADDITIONS                        |           |            |      |            |
| A                                | 33.970    | 34.075     | 1    | 1157.528   |
| TOTAL ADDITIONS FOR TOWER-B3     |           |            |      |            |
| 1157.528                         |           |            |      |            |
| SUBTRACTIONS                     |           |            |      |            |
| 1                                | 9.645     | 5.640      | 2    | 108.796    |
| 2                                | 0.380     | 0.300      | 2    | 0.228      |
| 3                                | 9.065     | 1.080      | 2    | 19.580     |
| 4                                | 2.275     | 0.450      | 2    | 2.048      |
| 5                                | 0.700     | 0.150      | 2    | 0.210      |
| 6                                | 2.890     | 0.450      | 2    | 2.601      |
| 7                                | 1.000     | 0.150      | 2    | 0.300      |
| 8                                | 1.950     | 0.450      | 2    | 1.755      |
| 9                                | 3.790     | 4.120      | 1    | 15.615     |
| 10                               | 0.685     | 3.820      | 1    | 2.617      |
| 11                               | 8.105     | 3.010      | 1    | 24.396     |
| 12                               | 2.920     | 1.150      | 1    | 3.358      |
| 13                               | 2.190     | 0.850      | 1    | 1.862      |
| 14                               | 0.950     | 1.150      | 1    | 1.093      |
| 15                               | 0.900     | 1.820      | 1    | 1.638      |
| 16                               | 0.925     | 0.180      | 1    | 0.167      |
| 17                               | 0.585     | 0.900      | 1    | 0.527      |
| 18                               | 1.090     | 1.470      | 1    | 1.602      |
| 19                               | 0.850     | 0.160      | 1    | 0.136      |
| 20                               | 1.900     | 0.180      | 1    | 0.342      |
| 21                               | 3.250     | 1.630      | 1    | 5.303      |
| 22                               | 0.700     | 0.180      | 1    | 0.126      |
| 23                               | 3.790     | 0.300      | 1    | 1.137      |
| 24                               | 6.255     | 1.510      | 1    | 9.445      |
| 25                               | 6.665     | 6.170      | 1    | 41.123     |
| 26                               | 1.440     | 1.380      | 1    | 1.987      |
| 27                               | 0.295     | 0.850      | 1    | 0.251      |
| 28                               | 0.900     | 0.970      | 1    | 0.873      |
| 29                               | 0.950     | 0.300      | 1    | 0.285      |
| 30                               | 2.920     | 0.300      | 1    | 0.876      |
| 31                               | 0.200     | 0.340      | 2    | 0.136      |
| 32                               | 0.250     | 0.395      | 2    | 0.198      |
| 33                               | 1.025     | 0.630      | 2    | 1.292      |
| 34                               | 2.275     | 0.300      | 2    | 1.365      |
| 35                               | 2.890     | 0.300      | 2    | 1.734      |
| 36                               | 1.950     | 0.300      | 2    | 1.170      |
| 37                               | 4.590     | 0.300      | 2    | 2.754      |
| 38                               | 0.050     | 0.220      | 2    | 0.022      |
| 39                               | 0.050     | 0.350      | 2    | 0.035      |
| 40                               | 14.105    | 1.570      | 2    | 44.290     |
| TOTAL SUBTRACTIONS               |           |            |      | 303.329    |
| TOTAL GROUND COVERAGE AREA OF B3 |           |            |      | 854.199    |

NOTES:  
REFER DRAWING NO. AR-B-201.202 & 203 FOR ELEVATIONS  
REFER DRAWING NO. AR-B-301 FOR SECTIONS  
ALL TOILETS TO BE MECHANICALLY VENTILATED

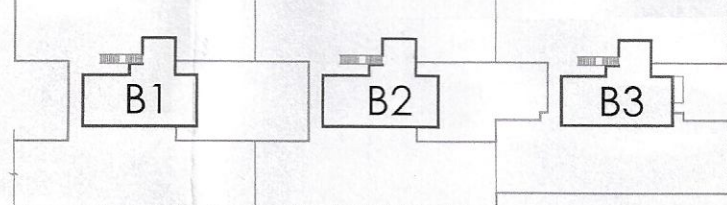

CLIENTS

PURI CONSTRUCTION PVT. LTD.  
4-7B, GROUND FLOOR,  
TOLSTOY HOUSE  
TOLSTOY MARG,  
NEW DELHI-110001

STRUCTURES

IPC  
Technical Projects Consultants Pvt. Ltd.  
B-74 Sector 57 | Noida 201301 | Uttar Pradesh | India  
T: +91-120-4306800 | D: +91-120-4306806 |  
M: +91-9910285917  
www.tpconsultants.co.in

ARCHITECTS

Arco Associates Pvt. Ltd.  
Plot-1449, Sector-52, Gurgaon-122001  
Ph: 26242050, 26242149  
Montreal, Toronto, New-Delhi, Boston

PROJECT

Building plan of Phase-B, Under (TOD and TDR)  
policy area measuring 5.56175 Acres License  
no 87 of 2012 dated 29-08-2012 (4.268 Acres) &  
License no 33 of 2013 dated 25-05-2013  
(1.29375 Acres) part of 21.01875 Acres License  
No. 55 of 2010 dated 25-07-2010 (15.457 Acres),  
License no 87 of 2012 dated 29-08-2012 (4.268  
Acres) & License no 33 of 2013 dated  
25-05-2013 (1.29375 Acres) in Sector-11QA &  
111, Gurugram being developed by M/S Puri  
Construction Pvt. Ltd.

ARCHITECT'S SIGNATURE

OWNER'S SIGNATURE  
For PURI CONSTRUCTION PVT. LTD.

DRAWING TITLE  
GROUP HOUSING COLONY  
(TOWER-B3)

GROUND COVERAGE  
AREA CALCULATIONS

AR-B3-101.1