

38

FOR JAIN PRA BUILDING MATERIALS LTD.

OWNER SIGNATURE / STAMP :

RAJEEV KUMAR AGARWAL
ARCHITECT CA/88/11915

ARCHITECT'S SIGNATURE / STAMP:

Approval of revised building plans of Group Housing Colony area measuring 16.54 acres (license no. 67 of 2011 dated 16.07.2011), sector-77 Gurgaon being developed by Jomphya Build Estate Pvt.Ltd. & Others c/o Umang Realtech Pvt.Ltd.

Oracles | Plural Design Consultants

PROJECT LANDSCAPE CONSULTANTS

PDA
190, 2nd Floor, F.I.E. (Paparganj)
Industrial Area, Delhi-110092

NNC
CONSULTING STRUCTURAL ENGINEERS
0-70, 2ND FLOOR, TRADE MART, NEAR KALINGA KUN
NEW SALT LAKE AREA, DIST. NEW DELHI-110068
PHONE NO. +91-11-26041674/5/6/7 FAX: 26041072
E-MAIL : nno.consultants@nnc-international.com
Web : www.nncdesigninternational.com

NNC DESIGN INTERNATIONAL

Rajeev Agarwal Architects
L-1903, Chitranganj Park,
New Delhi - 110019
Telephone: 28271578, 28274272
FAX : 28227278
E-mail : info@rajeevagarwal.com
web site : rajeevagarwal.com


M

NET PLAN:

AUTHORITY STAMP :

TO BE READ WITH THIS OFFICE
MEMO NO.:
DATED:

This is a "PROVISIONAL BUILDING PLAN" approved only for the purpose of inviting objections from the general public

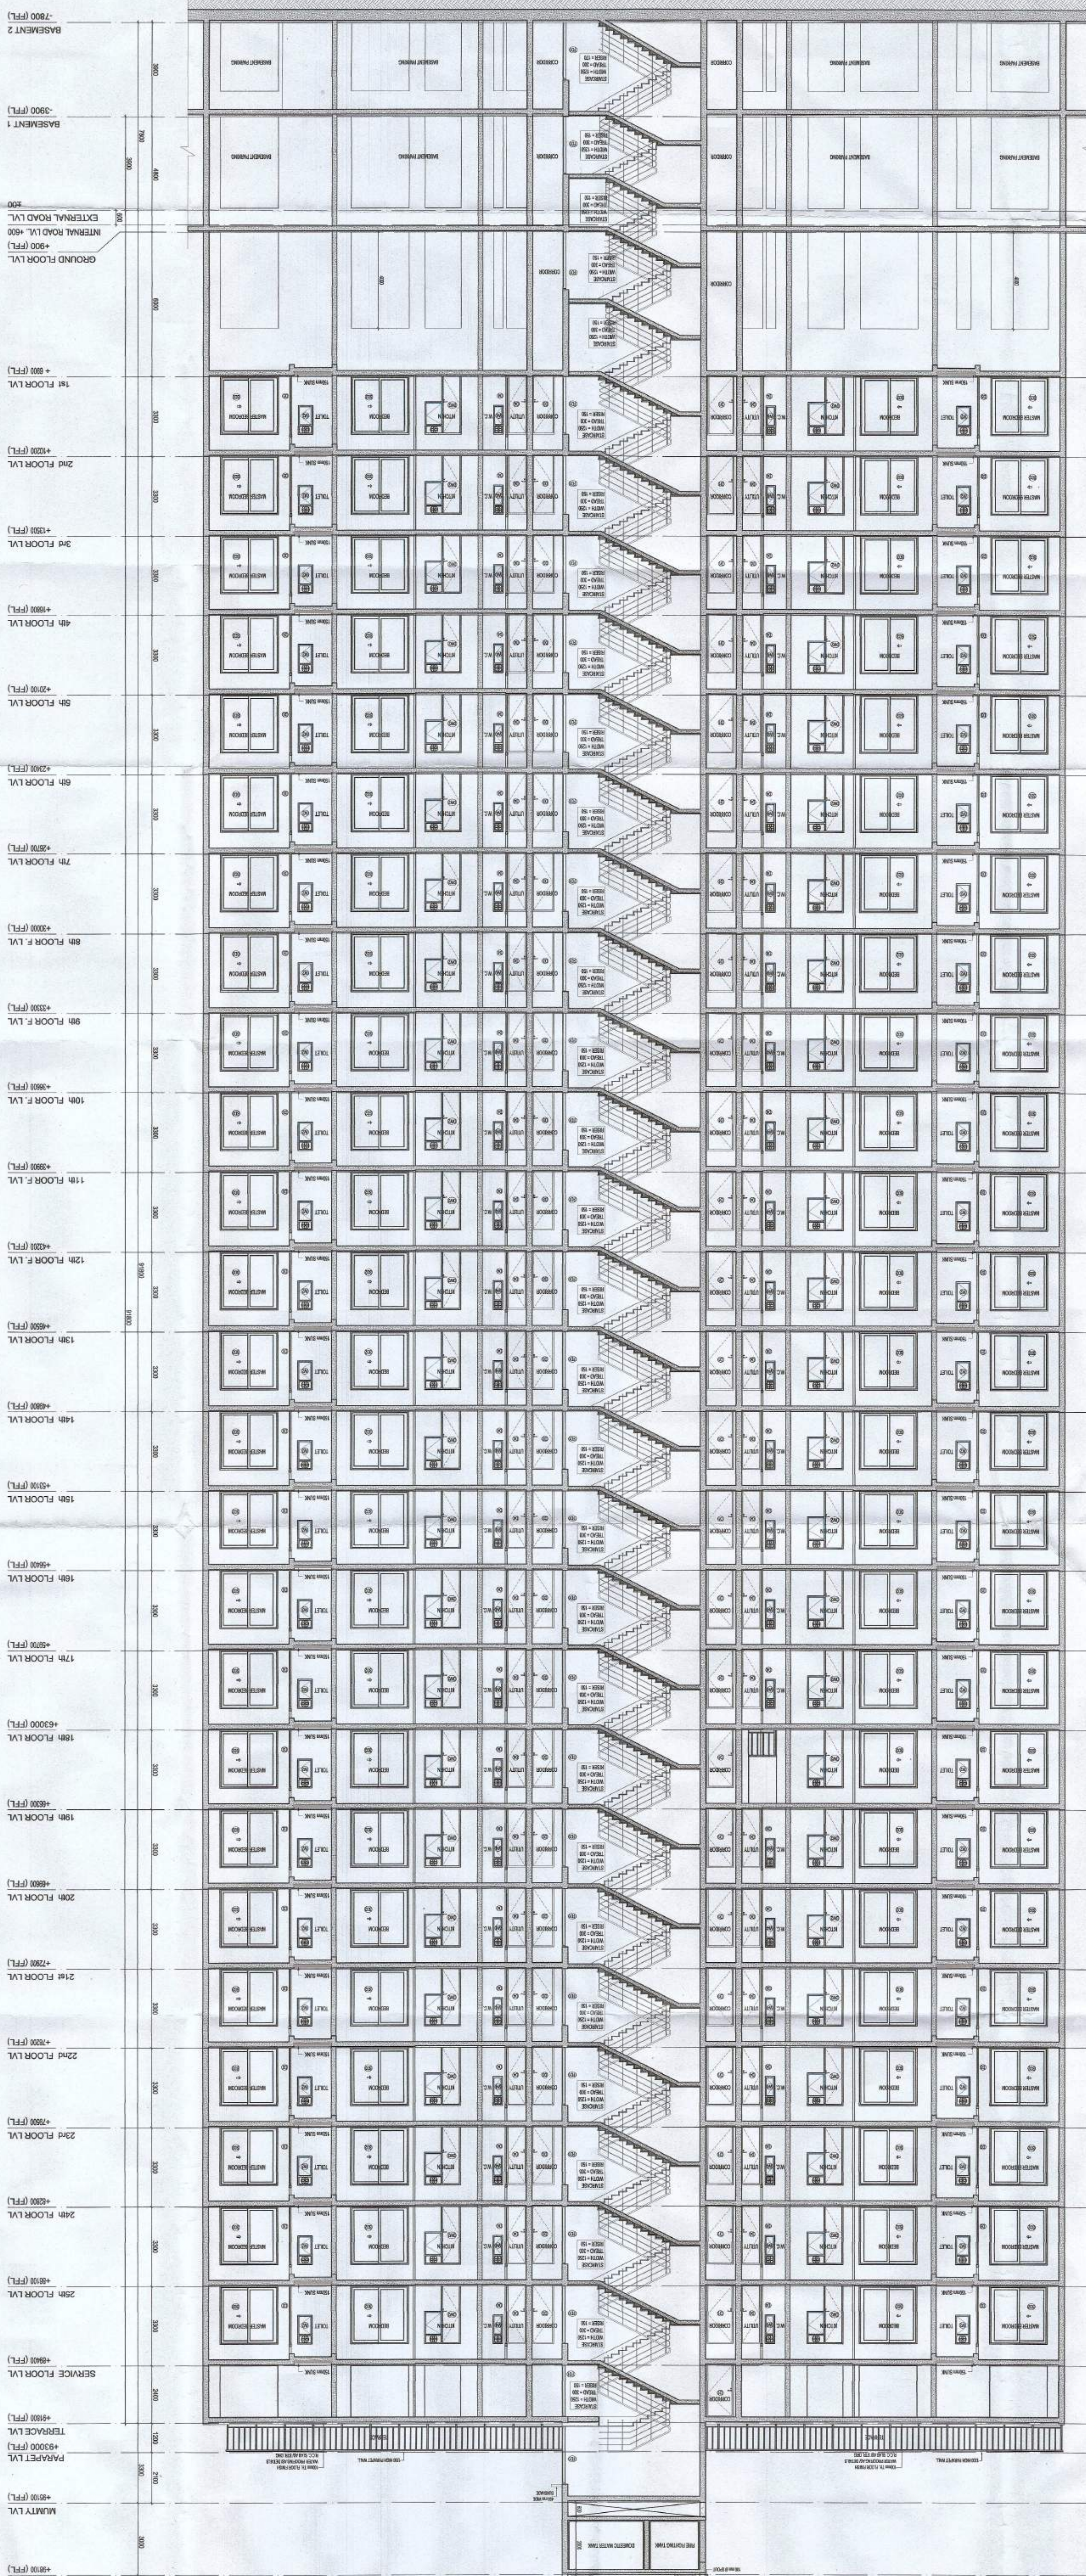

MAQSOUD E MAZAR
M.Tech (Structures), Ph.D. (Structures)
Member Institute of Engineers (India)
AMM0897100

FOR JANPRIYA BUILDSTATE PVT. LTD.
Authorized Signatory

WANNER SIGNATURE / STAMP :

RAJEEV KUMAR AGARWAL
ARCHITECT CA/88/11915

ARCHITECT'S SIGNATURE / STAMP :

PROJECT TITLE
Approval of revised building plans of Group Housing Colony area measuring 16.54 acres (license no. 67 of 2011 dated 16.07.2011, sector-77 Gurgaon being developed by Jampyra Build Estate Pvt.Ld. & Others C/o Umang Realtech Pvt.Ld.

PROJECT LANDSCAPE CONSULTANTS
Oracles | Plural Design Consultants

+91-11-42408301-2

PDA

rajeev agarwal architects
 1-1963, chitrangan park
 new delhi - 110019
 tel: 011-40526848
 website: www.rajeevagarwal.com

Y PLAN :

THORITY STAMP :

EMO NO.:
ATED:

ATED :

This is a "PROVISIONAL BUILDING PLAN
approved only for the purpose of inviting
objections from the general public




