
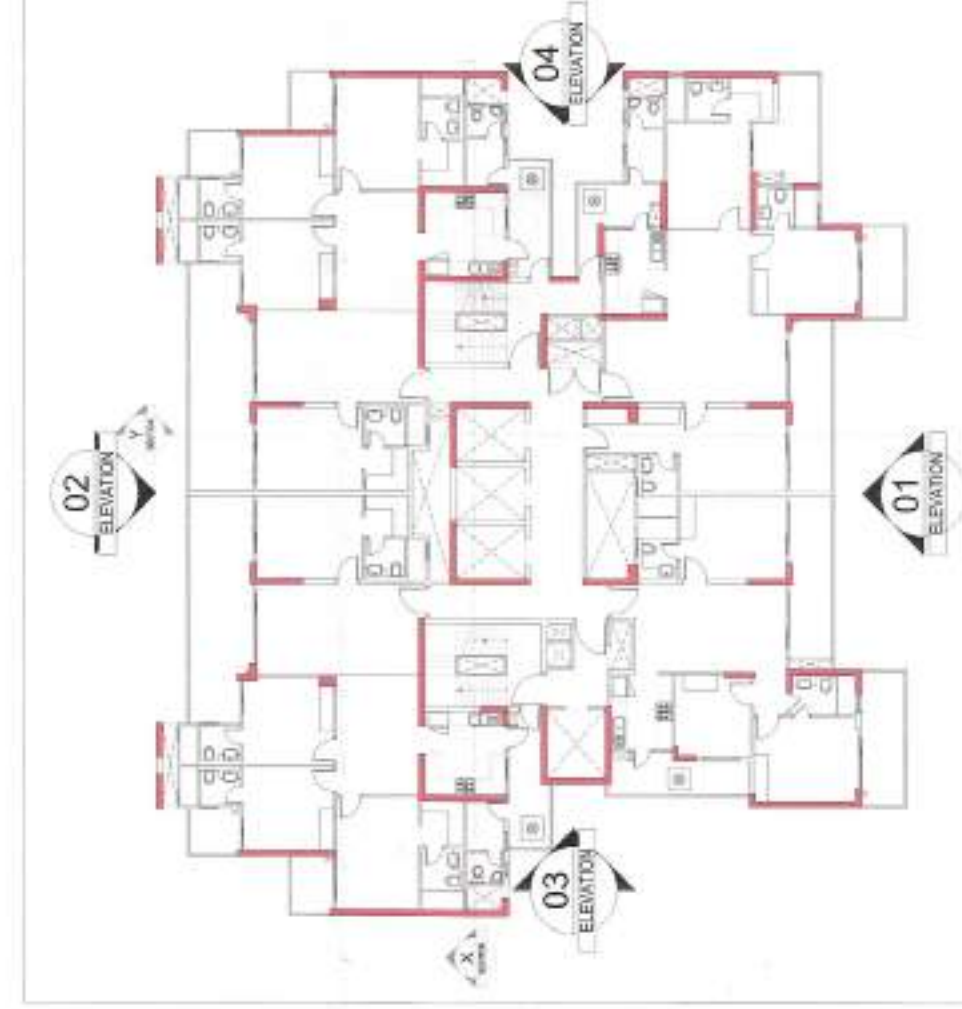


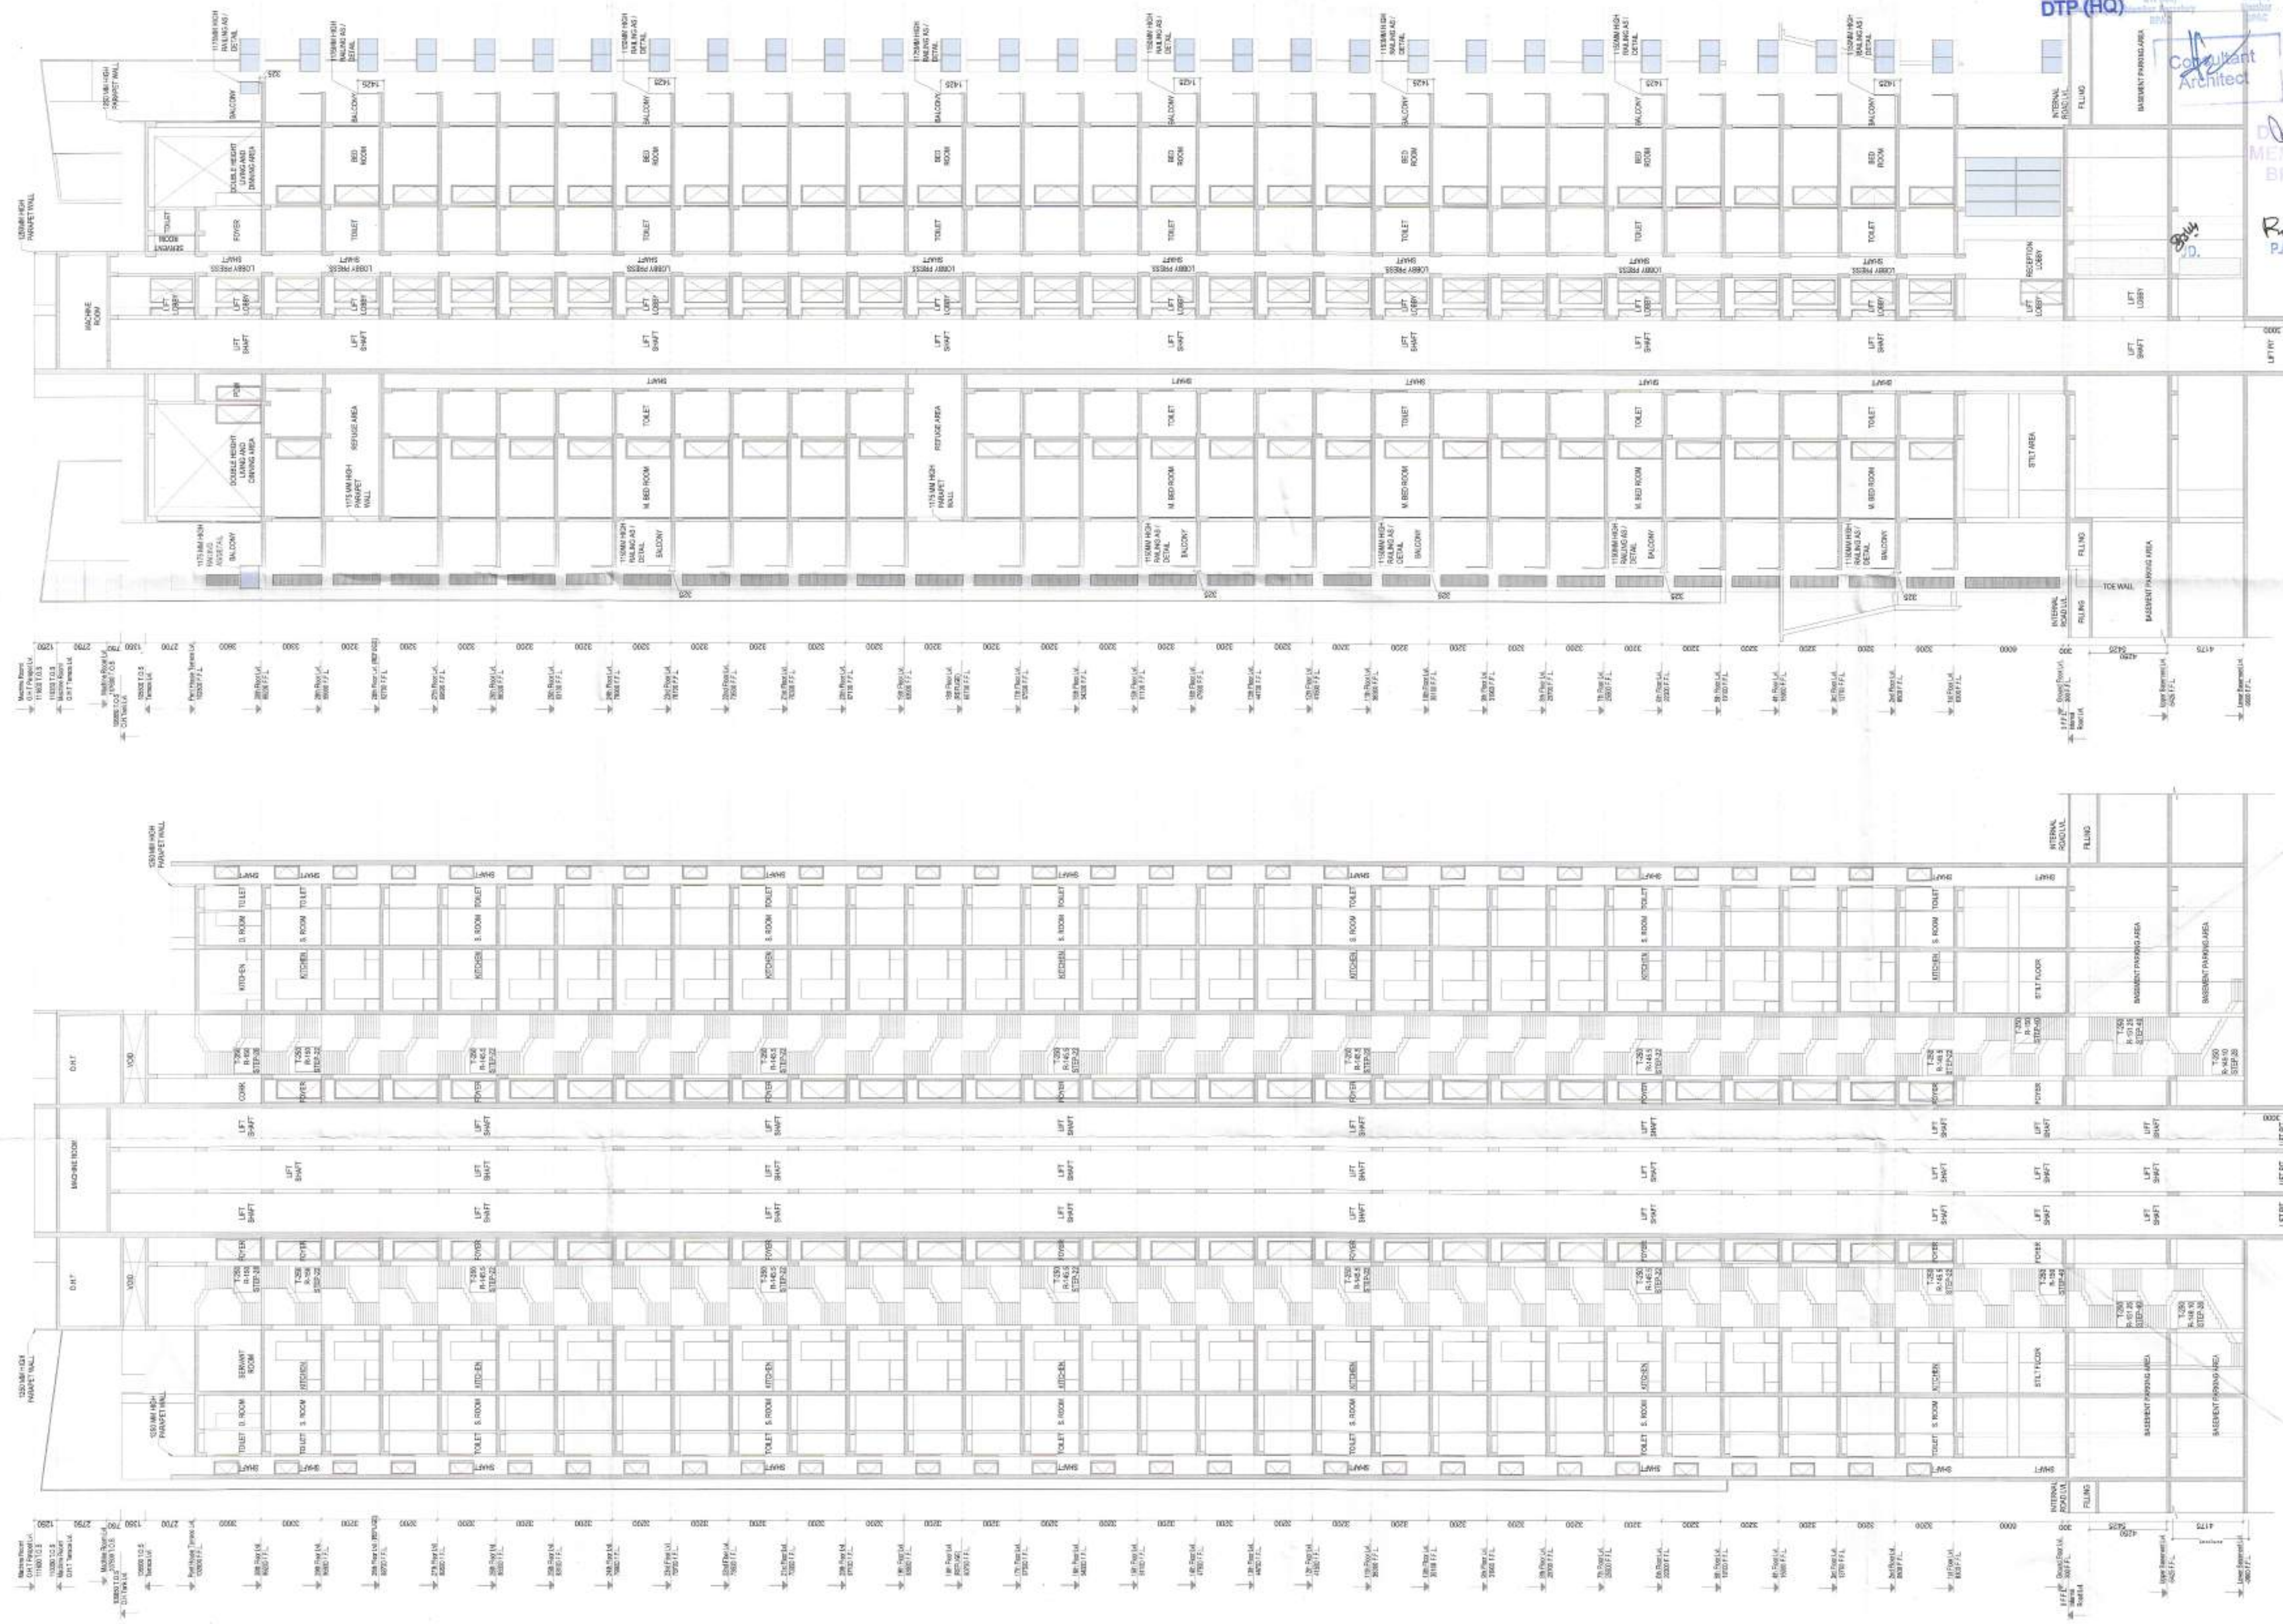

SCALE: 1:100

- NOTES:
1. LIFTS SHALL HAVE 100% POWER BACKUP.
 2. ALL ELECTRICAL INSTALLATIONS SHALL BE AS PER PROVISIONS OF NEC.
 3. BUILDING SHALL BE DESIGNED TO RESIST EARTHQUAKE RELEVANT ISG PROVISIONS.
 4. BUILDING STRUCTURE DESIGNED EARTHQUAKE RESISTANT.
 5. TOILET SHALL BE MECHANICALLY VENTILATED AS PER STANDARD DESIGN.
 6. POWER BACKUP.

PROJECT:

PROPOSED BUILDING PLAN OF RESIDENTIAL COLONY UNDER NEW INTEGRATED LICENSING SCHEME FOR AN AREA MEASURING 10.27 ACRES OUT OF 75.348 ACRES FROM LICENSE NO. 9 OF 2019 (53.383 ACRES) LICENSE NO. 206 DATED 31.10.23 (20.41875 ACRES) AND LICENSE NO. 227 DATED 31.10.23 (1.54375 ACRES) IN THE REVENUE STATE OF VILLAGE NAIRANGPUR IN SECTOR 79 & 79 B, GURUGRAM HARYANA BEING DEVELOPED BY LOON LAND DEVELOPMENT LTD.

CLIENT:

M/s Loon Development Limited,
Office No. 1221-A, Devika Tower,
12th Floor, 6, Mehru Plaza, New Delhi-110019

OWNER SIGN: *[Signature]*
OWNER: Loon Land Development Ltd.
DIRECTOR: *[Signature]*

ARCHITECT SIGN: *[Signature]*
ARCHITECT: T.K. MAHAJAN
C-10/2, Phase II, Sector 10, Gurgaon, Haryana-122002

DRAWING TITLE: TOWER-18
SECTIONS - X & Y

TO BE READ WITH THIS OFFICE
MEMO NO.: 1057
DATED: 10-01-2024

Stamp: DTP (HQ) with signature and date 10-01-2024.

Stamp: Ram Aiyar Bassi JD (HQ) with signature.

Stamp: MEMBER BPAC with signature.

Stamp: A.T.P. with signature.

SECTION - Y
SCALE: 1:200

SECTION - X
SCALE: 1:200