


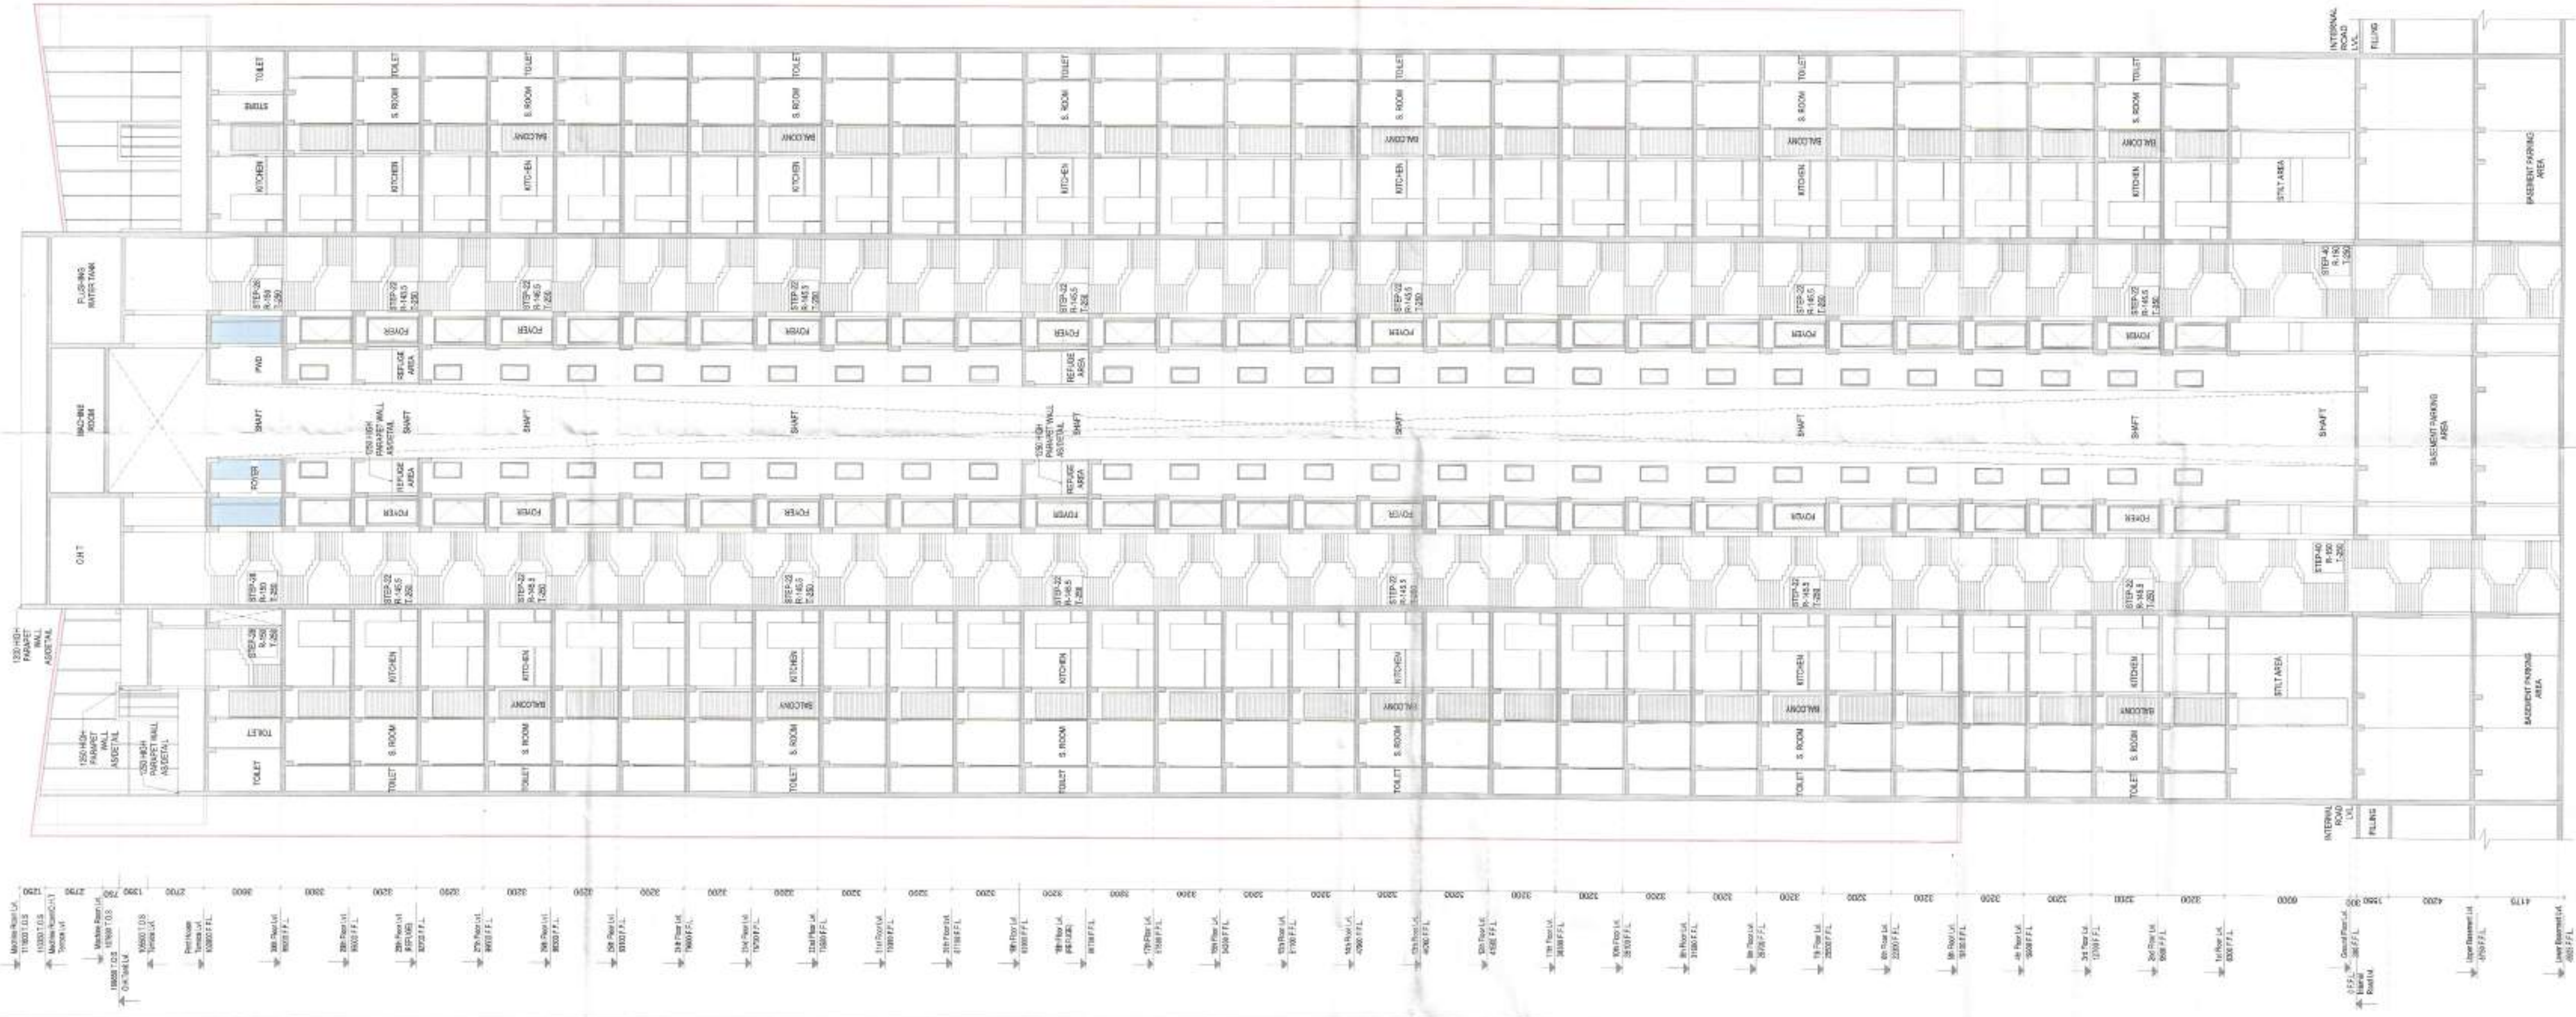

1 SECTION-X
SCALE: 1:200



2 SECTION-Y
SCALE: 1:200

TO BE READ WITH THIS OFFICE
MEMO NO: 1087
DATED: 10-01-2024


THIS IS A "PROVISIONAL BUILDING PLAN"
approved only for the purpose of inviting
objections from the general public

DTP (HQ)
Member Secretary
BPAC

Consultant
Architect

DTP (HQ)
Member Secretary
BPAC

Ram Avtar Bassi
JD(HQ)

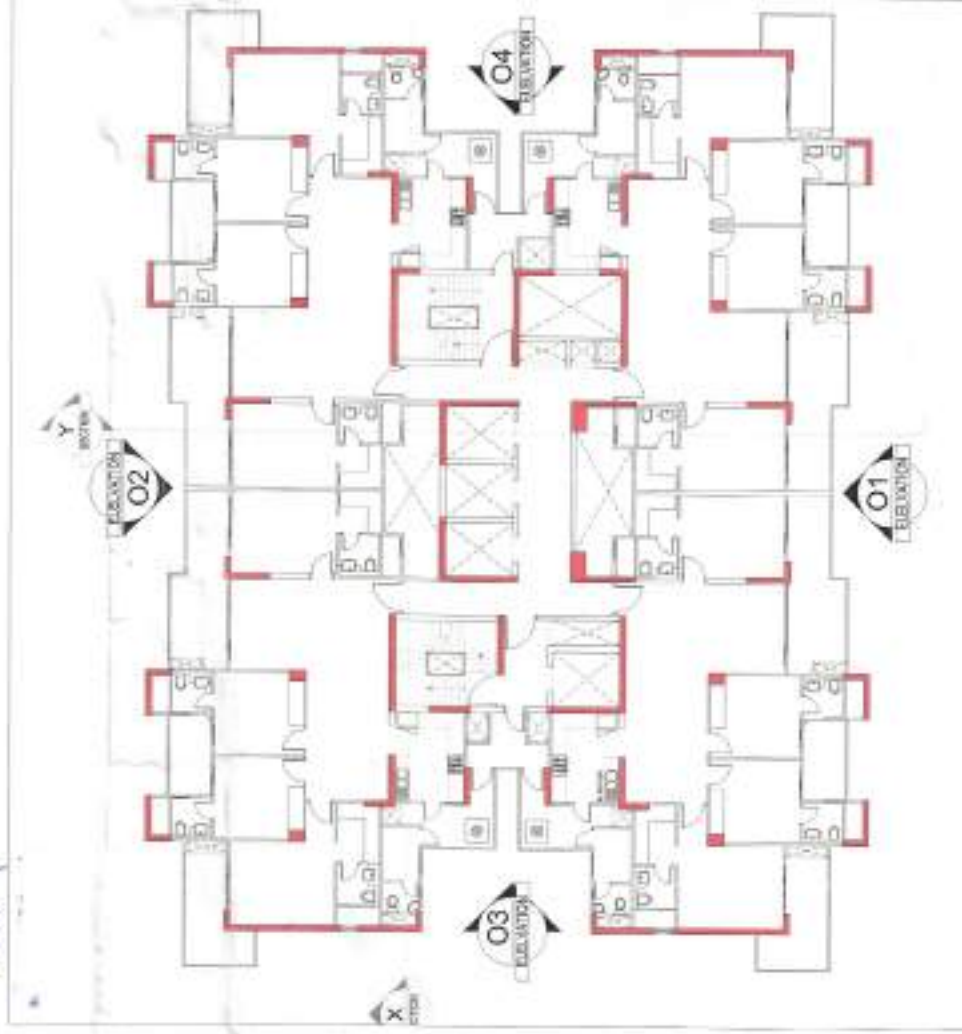

NOTES:
1. ALL LIFTS SHALL HAVE 100% POWER BACKUP.
2. FIRE FIGHTING INSTALLATIONS SHALL BE AS PER
PROVISION OF NBC.
3. FIRE FIGHTING SAFETY PROVISIONS WILL BE AS PER
PROVISION OF NBC.
4. BUILDING STRUCTURE DESIGNED EARTHQUAKE RESISTANT
AS PER IS 456:2000 & IS 1893:2000.
5. MAIN ENTRY & BOUNDARY WALL AS PER STANDARD DESIGN.
6. POWER BACKUP.

PROJECT:
PROPOSED BUILDING PLAN OF RESIDENTIAL COLONY UNDER NEW
INTEGRATED LICENSING POLICY FOR AN AREA MEASURING 48.213975
ACRES AFTER RESERVING THE LAND OF COLLABORATORS 27.313975 ACRES
LOCATED AT 102-A, PLOT NO. 19 OF 2019 (53.8835 ACRES),
LOCALITY: 102-A, PLOT NO. 19 OF 2019 (53.8835 ACRES),
DATED: 31.10.2011 (53.8835 ACRES) IN THE REVENUE STATE OF NAGALAND
NAGALAND IN SECTOR 79 & 78 B, GURIGRAM HARYANA BEING
DEVELOPED BY LOON LAND DEVELOPMENT LTD.

CLIENT:
M/s Loon Development Limited
Office No. 1221-A, Devika Tower,
12th Floor, 6, Nehru Place, New Delhi-110019
OWNERSHIP: Land Development Ltd.

ARCHITECT SIGN: T.K. RAJAGOPAL
N.D. ARCH. & ASSOCIATES (ARCHITECT)
C-103 A, First Floor, New Delhi-110019
Phone No: 987146667, 9852298190

DRAWING TITLE:
TOWER-19 (ICONIC)
SECTIONS - X & Y

SHEET NO. NORTH
DATE: TS-9
SCALE: 1:200